

30-039-2452

NAME OF OPERATOR
DATE OF APPLICATION
APPLICANT'S ADDRESS
CITY
STATE
COUNTY
OPERATOR

NEW MEXICO OIL CONSERVATION COMMISSION

Form 7-101
Revised 1-1-89

APPLICATION FOR PERMIT TO DRILL, DEEPEN, OR PLUG BACK

1. Type of Work a. Type of Well DRILL ☒ DEEPEN ☐ PLUG BACK ☐ b. Well ID X c. Well ID X d. Well ID X		2. Unit Agreement Name San Juan 29-6	
3. Firm or Lease Name San Juan 29-6		4. Well No. #206	
5. Well No. #206		6. Field Name Basin Fruitland <i>CoAL</i>	
7. Field Name Basin Fruitland <i>CoAL</i>		8. Field Name Rio Arriba	
9. Field Name Rio Arriba		10. Field Name Rio Arriba	
11. Field Name Rio Arriba		12. Field Name Rio Arriba	
13. Field Name Rio Arriba		14. Field Name Rio Arriba	
99. Field Name Rio Arriba		100. Field Name Rio Arriba	

PROPOSED CASING AND CEMENT PROGRAM

SIZE OF HOLE	SIZE OF CASING	WEIGHT PER FOOT	SETTED DEPTH	SACKS OF CEMENT	EST. TOP
13-1/2"	9-5/8"	36# K-55	200'	164 sx	circ. surface
8-3/4"	7"	20# K-55	3008'	60 sx	2479' circ.
6-1/4"	5-1/2"	23# P110	2908'-3273'	none	Surf.

- 1) Plan to drill Fruitland formation from 3028' to 3273' and set 5-1/2" liner in open hole. Coal zones will be perforated.
- 2) The east half of Section 4 is dedicated to this well.

I, the undersigned, do hereby certify that the information herein is true and correct to the best of my knowledge and belief.

Signed: J.R. Vaughan Title: Prod. & Drlg. Engineer Date: 8/10/89

APPROVED BY: [Signature] TITLE: DEPUTY OIL & GAS INSPECTOR, DIST. #3 DATE: AUG 22 1989

CONDITIONS OF APPROVAL, IF ANY: APPROVAL BY: 2-1-90

Submit to Appropriate
District Office
State Lease - 4 copies
Fee Lease - 3 copies

DISTRICT I
P.O. Box 1980, Hobbs, NM 88240

DISTRICT II
P.O. Drawer DD, Artesia, NM 88210

DISTRICT III
1000 Rio Brazos Rd., Aztec, NM 87410

State of New Mexico
Energy, Minerals and Natural Resources Department

OIL CONSERVATION DIVISION
P.O. Box 2088
Santa Fe, New Mexico 87504-2088

Form C-102
Revised 1-1-89

NORTHWEST PIPELINE
CORPORATION

JUN 29 1989


WELL LOCATION AND ACREAGE DEDICATION PLAT

PRODUCTION AND DRILLING

All Distances must be from the outer boundaries of the section

Operator Northwest Pipeline Corporation			Lease San Juan 29-6		Well No. 206
Unit Letter H	Section 4	Township 29 North	Range 6 West	County Rio Arriba	
Actual Footage Location of Well: 1390 feet from the North line and 1090 feet from the East line					
Ground level Elev. 6363		Producing Formation Fruitland		Pool Basin Fruitland Pool	Dedicated Acreage: 319.91 Acres

- Outline the acreage dedicated to the subject well by colored pencil or hatchure marks on the plat below.
- If more than one lease is dedicated to the well, outline each and identify the ownership thereof (both as to working interest and royalty).
- If more than one lease of different ownership is dedicated to the well, have the interest of all owners been consolidated by communization, unitization, force-pooling, etc.?
☒ Yes ☐ No If answer is "yes" type of consolidation Unitization
If answer is "no" list the owners and tract descriptions which have actually been consolidated. (Use reverse side of this form if necessary.)
No allowable will be assigned to the well until all interests have been consolidated (by communization, unitization, forced-pooling, or otherwise) or until a non-standard unit, eliminating such interest, has been approved by the Division.

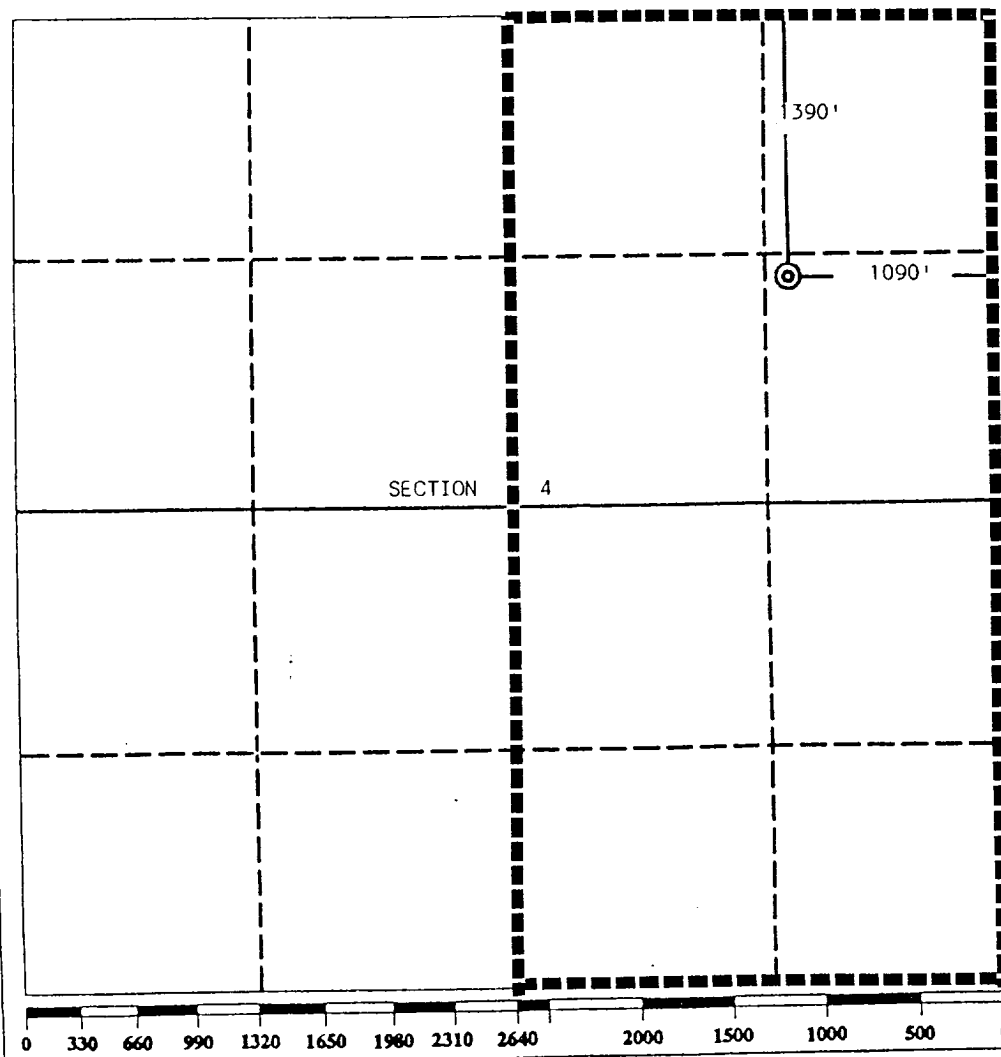

OPERATOR CERTIFICATION

I hereby certify that the information contained herein is true and complete to the best of my knowledge and belief.


Signature: Jeff Vaughan
Printed Name: Jeff Vaughan
Position: Engineer
Company: Northwest Pipeline Corp.
Date: July 10, 1989

SURVEYOR CERTIFICATION

I hereby certify that the well location shown on this plat was plotted from field notes of actual surveys made by me or under my supervision, and that the same is true and correct to the best of my knowledge and belief.

Date Surveyed: May 22, 1989

Signature & Seal of Professional Surveyor
Edgar L. Risenhoover
Certification: 5979
Edgar L. Risenhoover

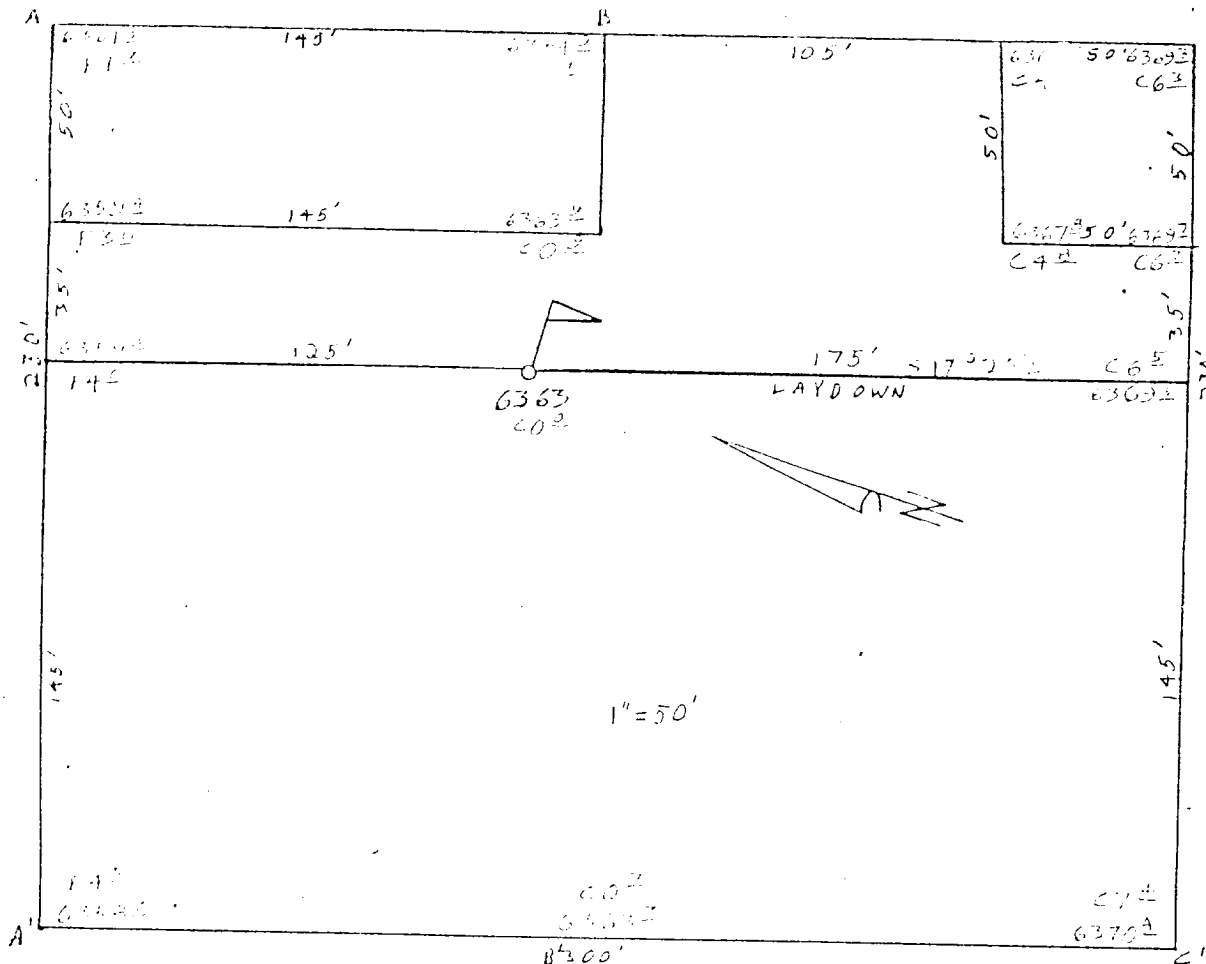

Northwest Pipeline Corp.
OPERATOR

San Juan 29-6 #206
WELL NAME & NO.

1390' F/NL 1090' F/EL
FOOTAGES

4 29N 6W
SEC. TWP. RGE.

Rio Arriba, NM
COUNTY

May 22, 1989
DATE

HORIZ SCALE: 1"=50'
VERT SCALE: 1"=30'

6347					
6348					
6349					
6350					

FG=6363

6351					
6352					
6353					
6354					

FG=6363

6355					
6356					
6357					
6358					

FG=6363

NORTHWEST PIPELINE CORPORATION


SAN JUAN UNIT 29-6 #206
1390' F/NL 1090' F/EL
Section 4, T-29-N, R-6-W, N.M.P.M.
Rio Arriba County, New Mexico

PROPOSED ACCESS ROAD

BEGINNING at the NW corner of pad of proposed Northwest Pipeline San Juan Unit 29-6 #206 wellhead;

THENCE N 80°35'16" W, 132.94 feet to End of Line at existing road.

TOTAL LENGTH = 132.94 feet = 8.1 rods

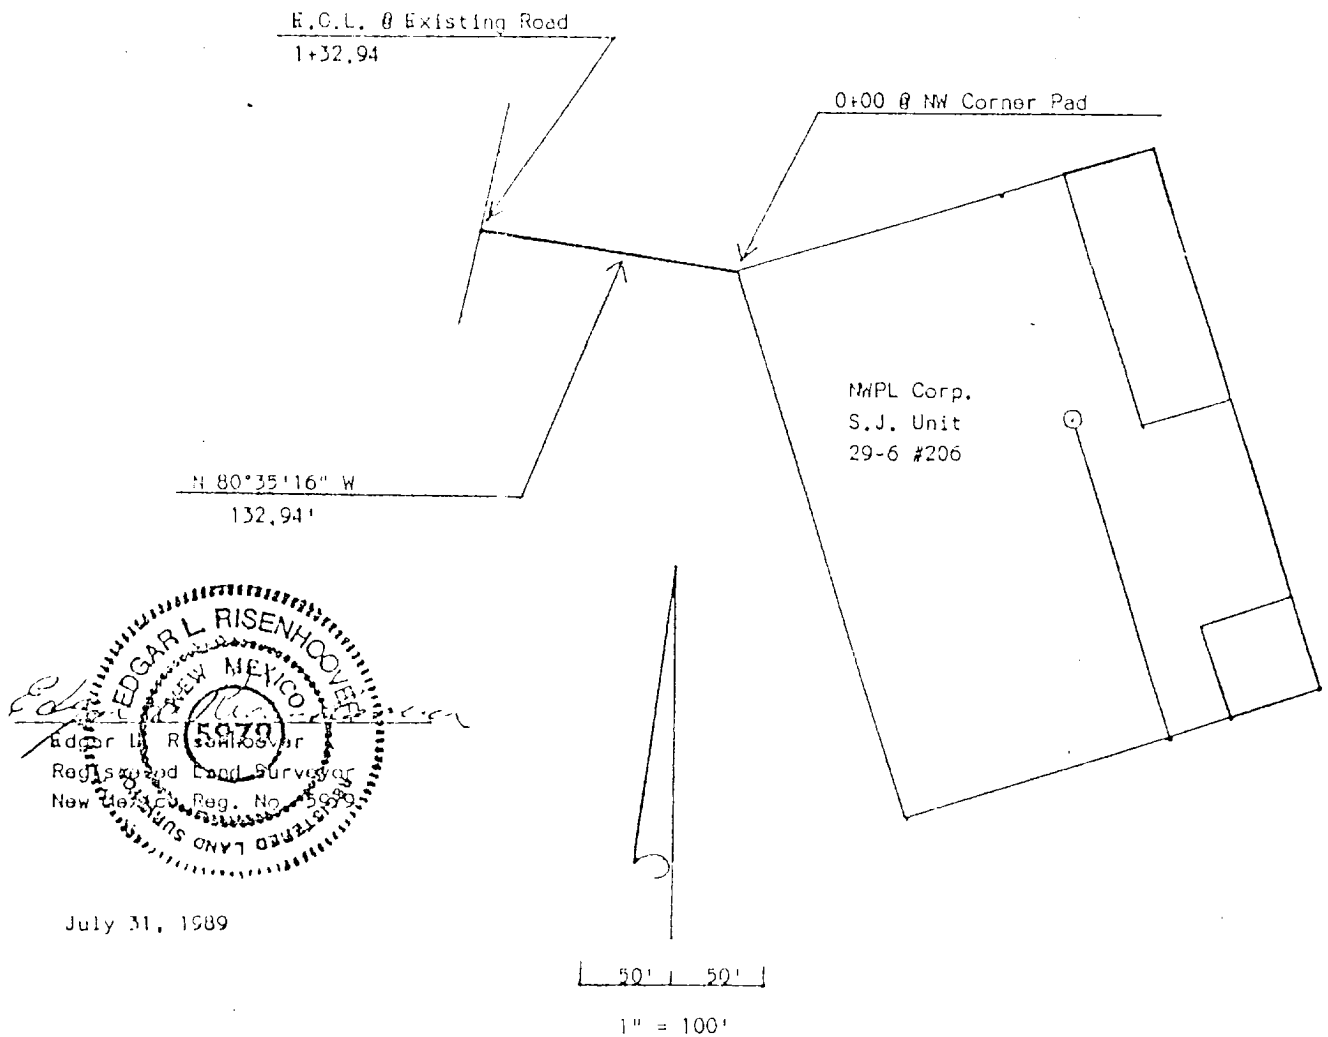


NEW MEXICO

C MEZ RANCH, N. MEX.
N3645 -W10722.5/7.5



1954
PHOTOREVISED 1932

CITY AND STATE LOCATION

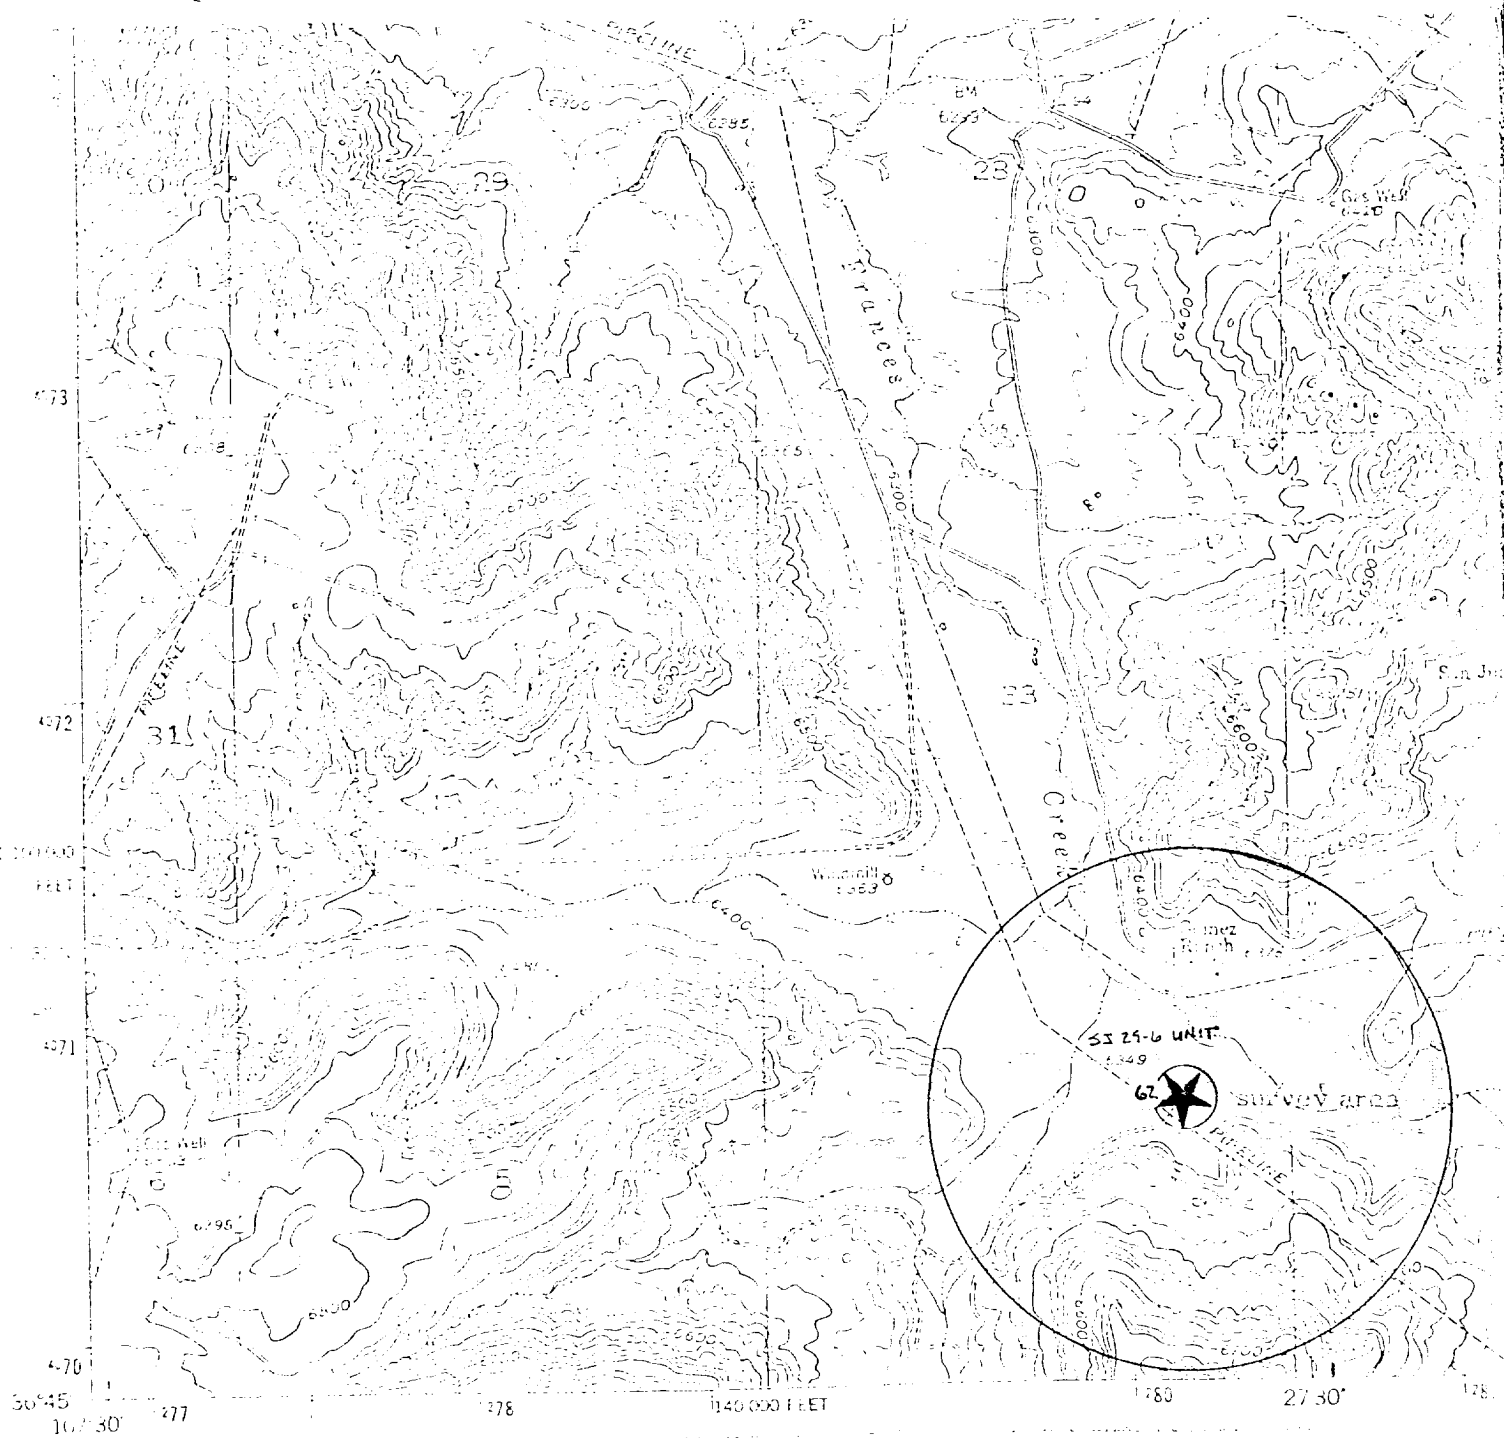

T29N,R6W

SCALE 1:24,000

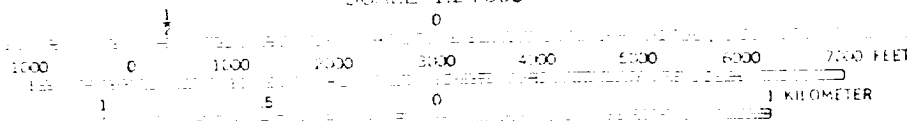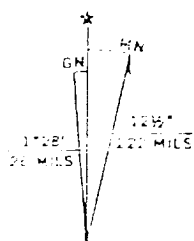

CONTOUR INTERVAL 20 FEET

Location map for Well No. S.J. 29-6 #206