



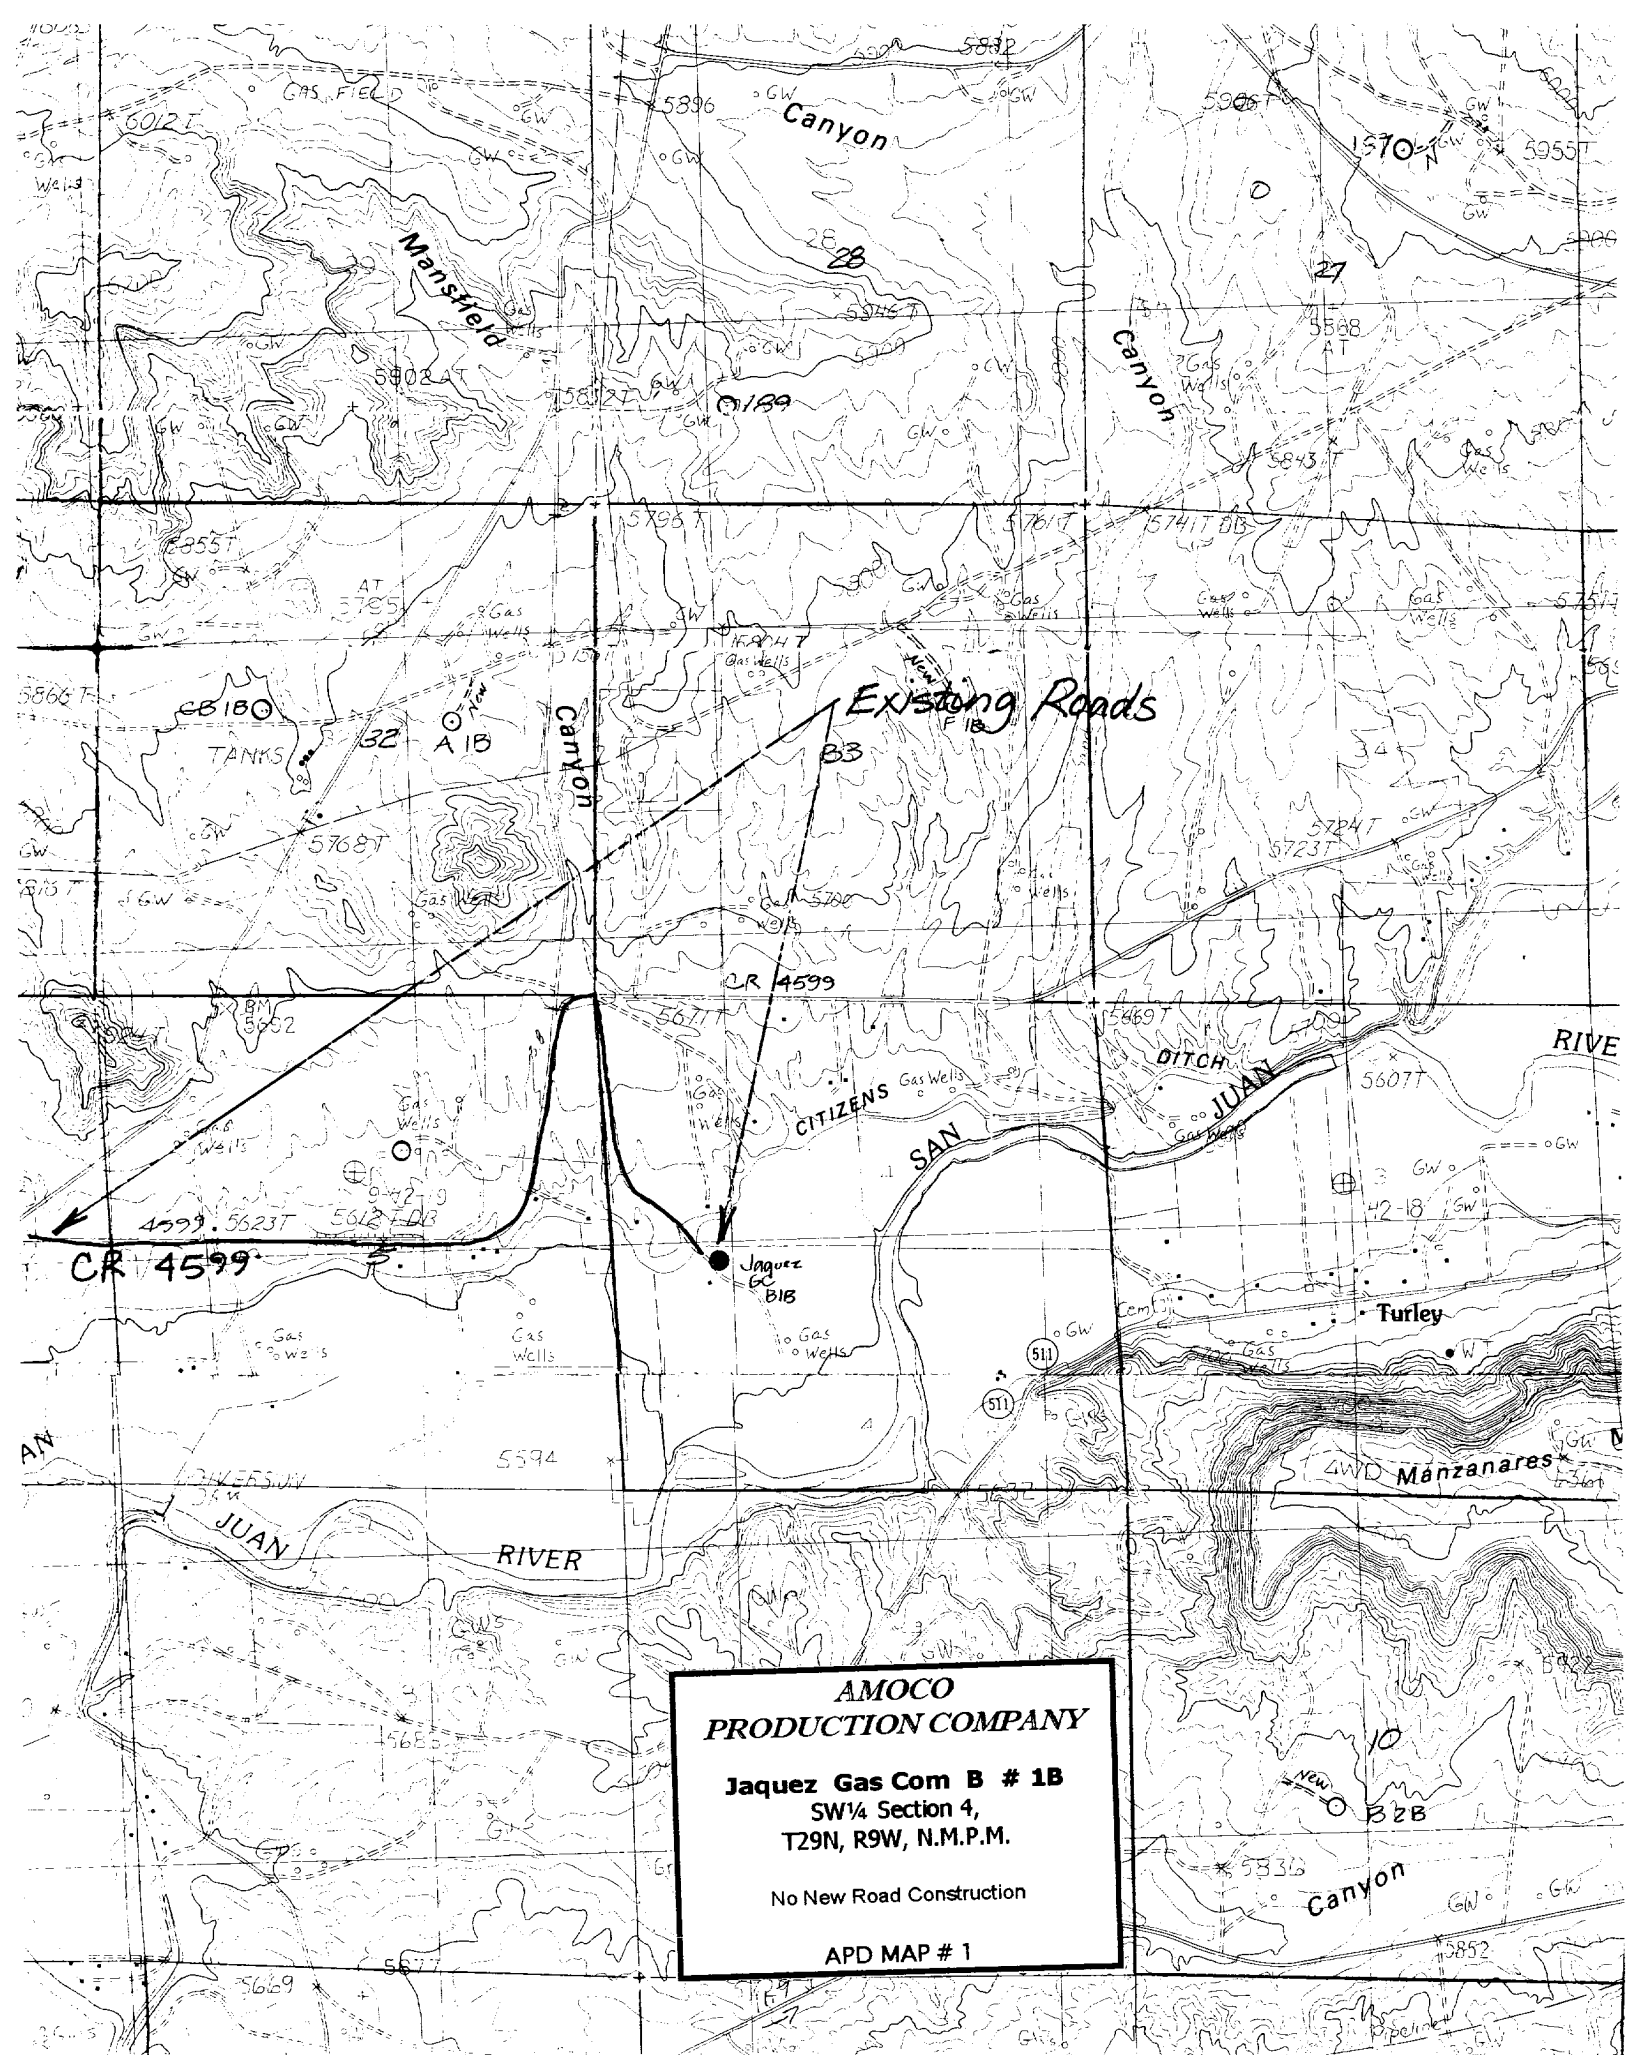

Pad Layout Plan & Profile
AMOCO PRODUCTION COMPANY
JAQUEZ GAS COM B # 1B
 2480' F/SL 1095' F/WL
 Sec. 4, T29N, R9W, N.M.P.M.
 San Juan County, New Mexico

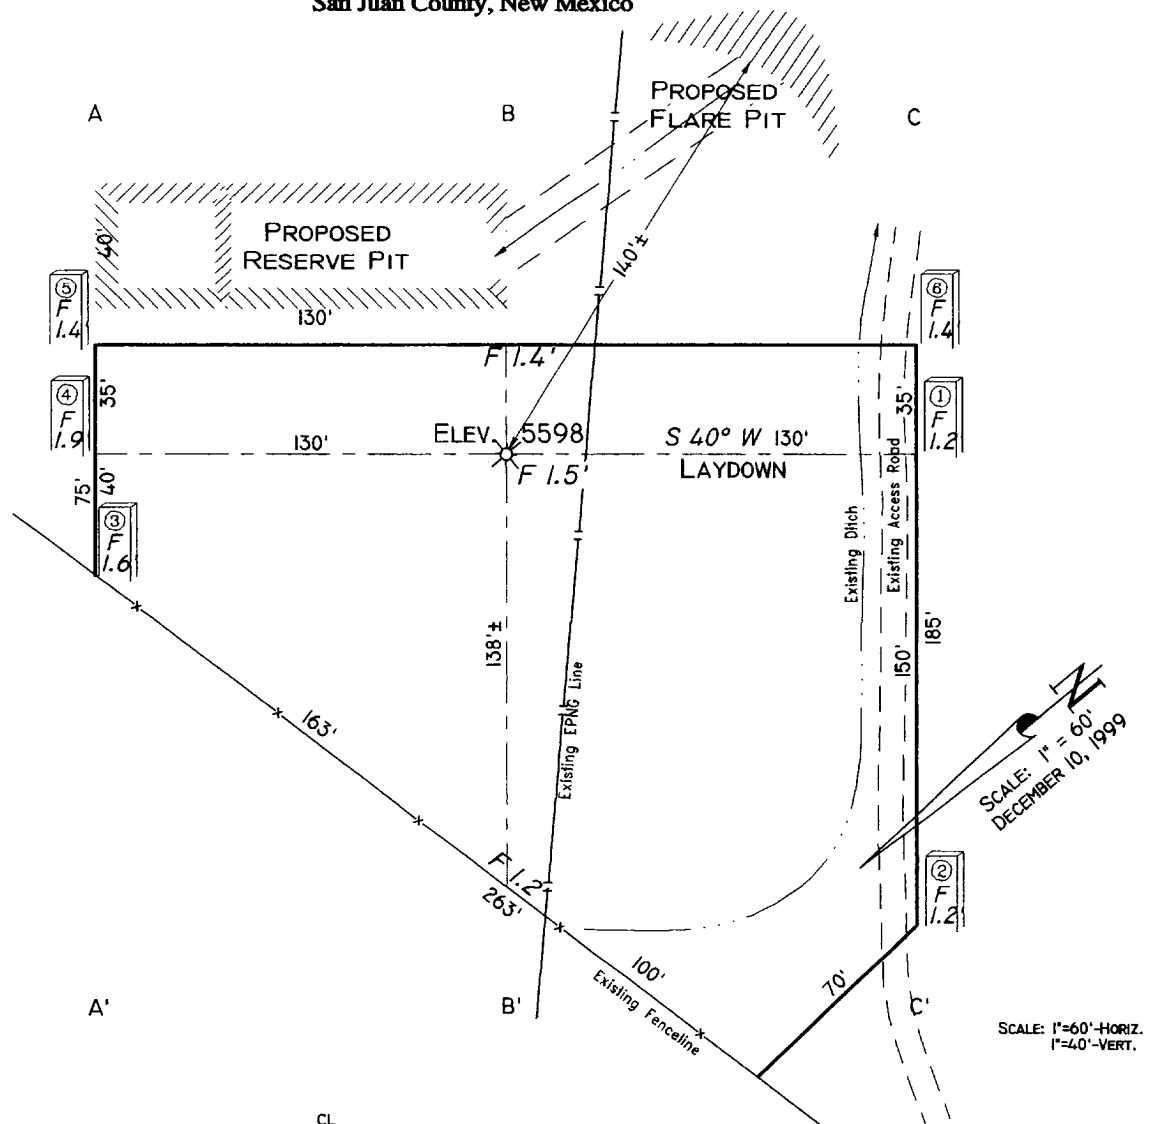


A-A'	CL					
5610						
5600						
5590						
5580						
B-B'						
5610						
5600						
5590						
5580						
C-C'						
5610						
5600						
5590						
5580						

NOTE: Contractor should call One-Call for location of any marked or unmarked buried pipelines or cables on well pad and/or access road at least two (2) working days prior to construction.

Cuts and fills shown are approximate - final finished elevation is to be adjusted so earthwork will balance. Corner stakes are approximate and do not include additional areas needed for sideslopes and drainages. Final Pad Dimensions are to be verified by the Contractor.

VANN SURVEYS
 P. O. Box 1306
 Farmington, NM

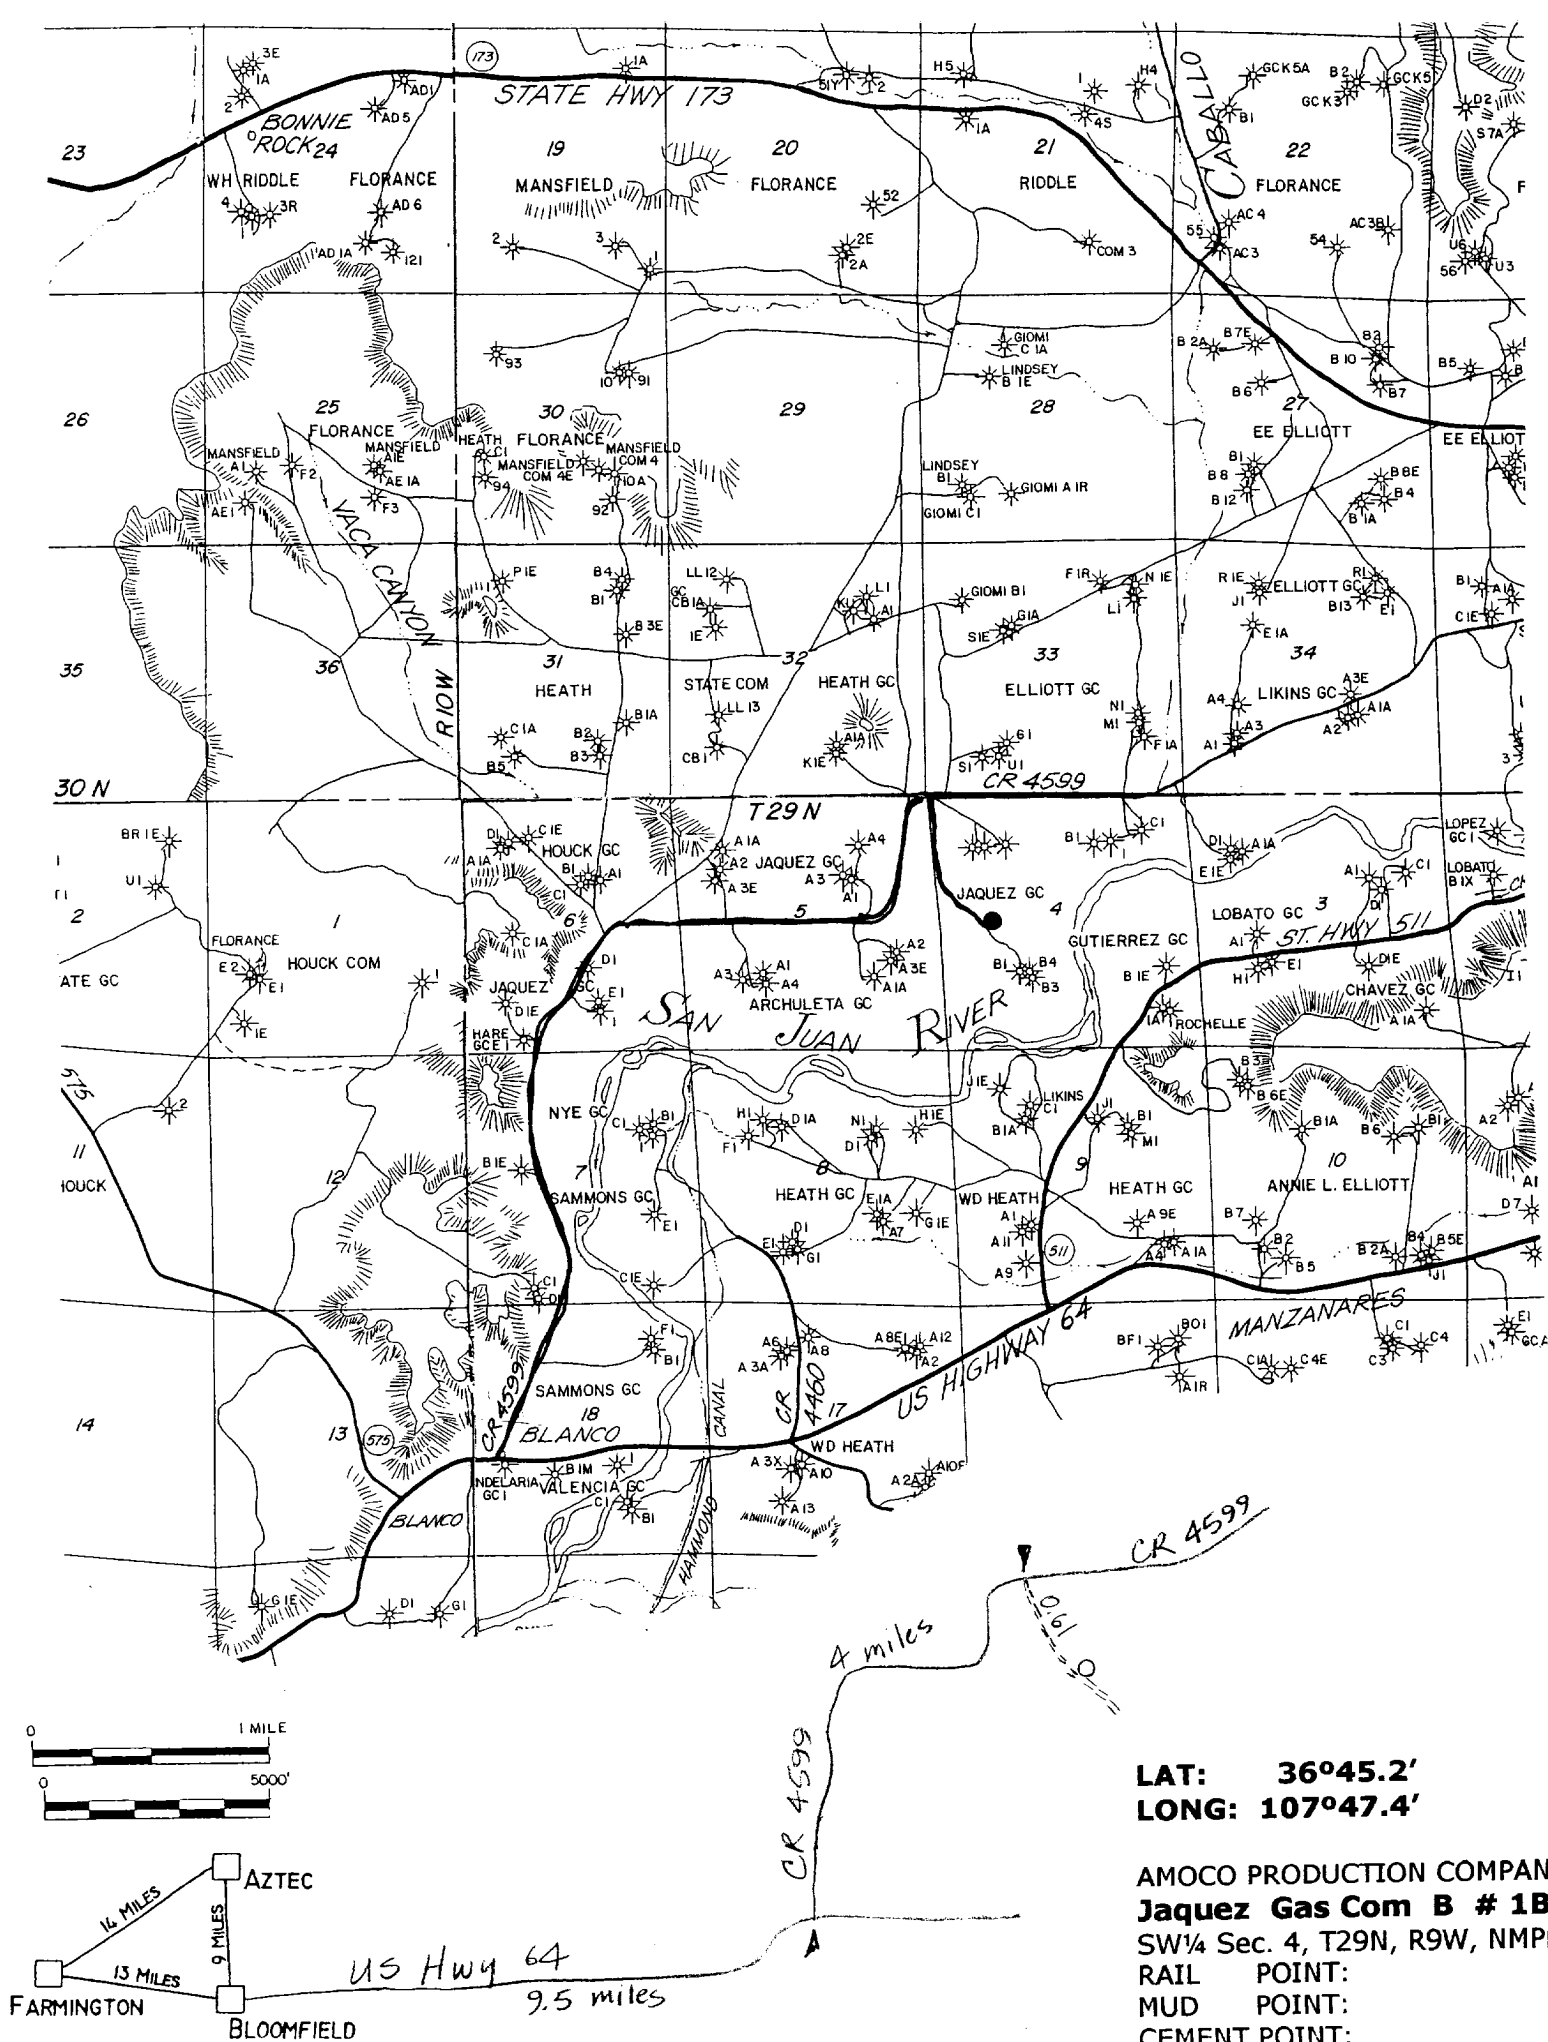

LAT: 36°45.2'
LONG: 107°47.4'

AMOCO PRODUCTION COMPANY
Jaquez Gas Com B # 1B
 SW¼ Sec. 4, T29N, R9W, NMPM
 RAIL POINT:
 MUD POINT:
 CEMENT POINT: