

UNITED STATES
DEPARTMENT OF THE INTERIOR
BUREAU OF LAND MANAGEMENT
SUNDRY NOTICES AND REPORTS ON WELLS

Do not use this form for proposals to drill or to deepen or reentry to a different res.
Use "APPLICATION FOR PERMIT-" for such proposals

FORM APPROVED
Budget Bureau No. 1004-0135
Expires, September 30, 1990

5. Lease Designation and Serial No.
SF 078581A

6. If Indian, Allottee or Tribe Name

SUBMIT IN TRIPLICATE

1. Type of Well ☐ Oil Well ☒ Gas Well ☐ Other

2. Name of Operator
Blackwood & Nichols Co., Ltd.

3. Address and Telephone No.
P.O. Box 1237 Durango, CO 81302-1237

4. Location of Well (Footage, Sec., T., R., M., or Survey Description)
UNIT M, 990' FSL, 990' FWL, Sec. 1., T.30 N., R.8 W.

Elev:

7. If Unit or CA. Agreement Designation
Northeast Blanco Unit

8. Well Name and No.
NEBU 104

9. API Well No.
30-045-09791

10. Field and Pool, or Exploratory Area
Mesa Verde

11. County or Parish, State
San Juan, NM

12. CHECK APPROPRIATE BOX(S) TO INDICATE NATURE OF NOTICE, REPORT, OR OTHER DATA

TYPE OF SUBMISSION	TYPE OF ACTION
<input checked="" type="checkbox"/> Notice of Intent	<input type="checkbox"/> Abandonment
<input type="checkbox"/> Subsequent Report	<input type="checkbox"/> Recompletion
<input type="checkbox"/> Final Abandonment Notice	<input type="checkbox"/> Plugging Back
	<input type="checkbox"/> Casing Repair
	<input type="checkbox"/> Altering Casing
	<input checked="" type="checkbox"/> Other (Note: Report results of multiple completion on Well Completion or Recompletion Report and Log form.)
	<input type="checkbox"/> Change of Plans
	<input type="checkbox"/> New Construction
	<input type="checkbox"/> Non-Routine Fracturing
	<input type="checkbox"/> Water Shut-Off
	<input type="checkbox"/> Conversion to Injection

13. Describe Proposed or Completed Operations (Clearly state all pertinent dates, including estimated date of starting any proposed well is directionally drilled, give subsurface locations and measured and true vertical depths for all markers and zones pertinent to the

Plans are to bury a #2 and a #8 guage cathodic cable 12 to 18 inches in the ground from the NEBU 435 well location, located in the NE1/4 SW1/4, Sec. 1, T.30 N., R.8 W to the NEBU 104 well location, as shown on the attached map. The purpose of this undertaking is to provide cathodic protection for the NEBU 104 well casing. The cable will be routed across an existing State highway and pipeline right-of-way. No right-of-way clearing will be required and the cable will be plowed in with the use of a ripper tooth on a ditch witch. All surface disturbance will be confined to the existing pipeline and highway and will right-of-way and will not require any blading. The ground bed will be drilled with a small truck mounted rig and will not require any blading. It will be drilled with air and will not require a water pit. This project will be 900. feet in length and on Bureau of Land Management lands.

APPROVED *De*

JUL 23 1992

AREA MANAGER

RECEIVED

JUL 30 1992

OIL CON. DIV. 1

DIST. 3

Date 12-27-91

14. I hereby certify that the foregoing is true and correct

Signed

James K. Allen

Title Operations Engineer

(This space for Federal or State office use)

Approved by

Title

Date


Conditions of approval, if any:

Title 18 U.S.C. Section 1001, makes it a crime for any person knowingly and willfully to make to any department or agency of the United States any false, fictitious or fraudulent statements or representations as to any matter within its jurisdiction.

BO128

See Instruction on Reverse Side

P-10

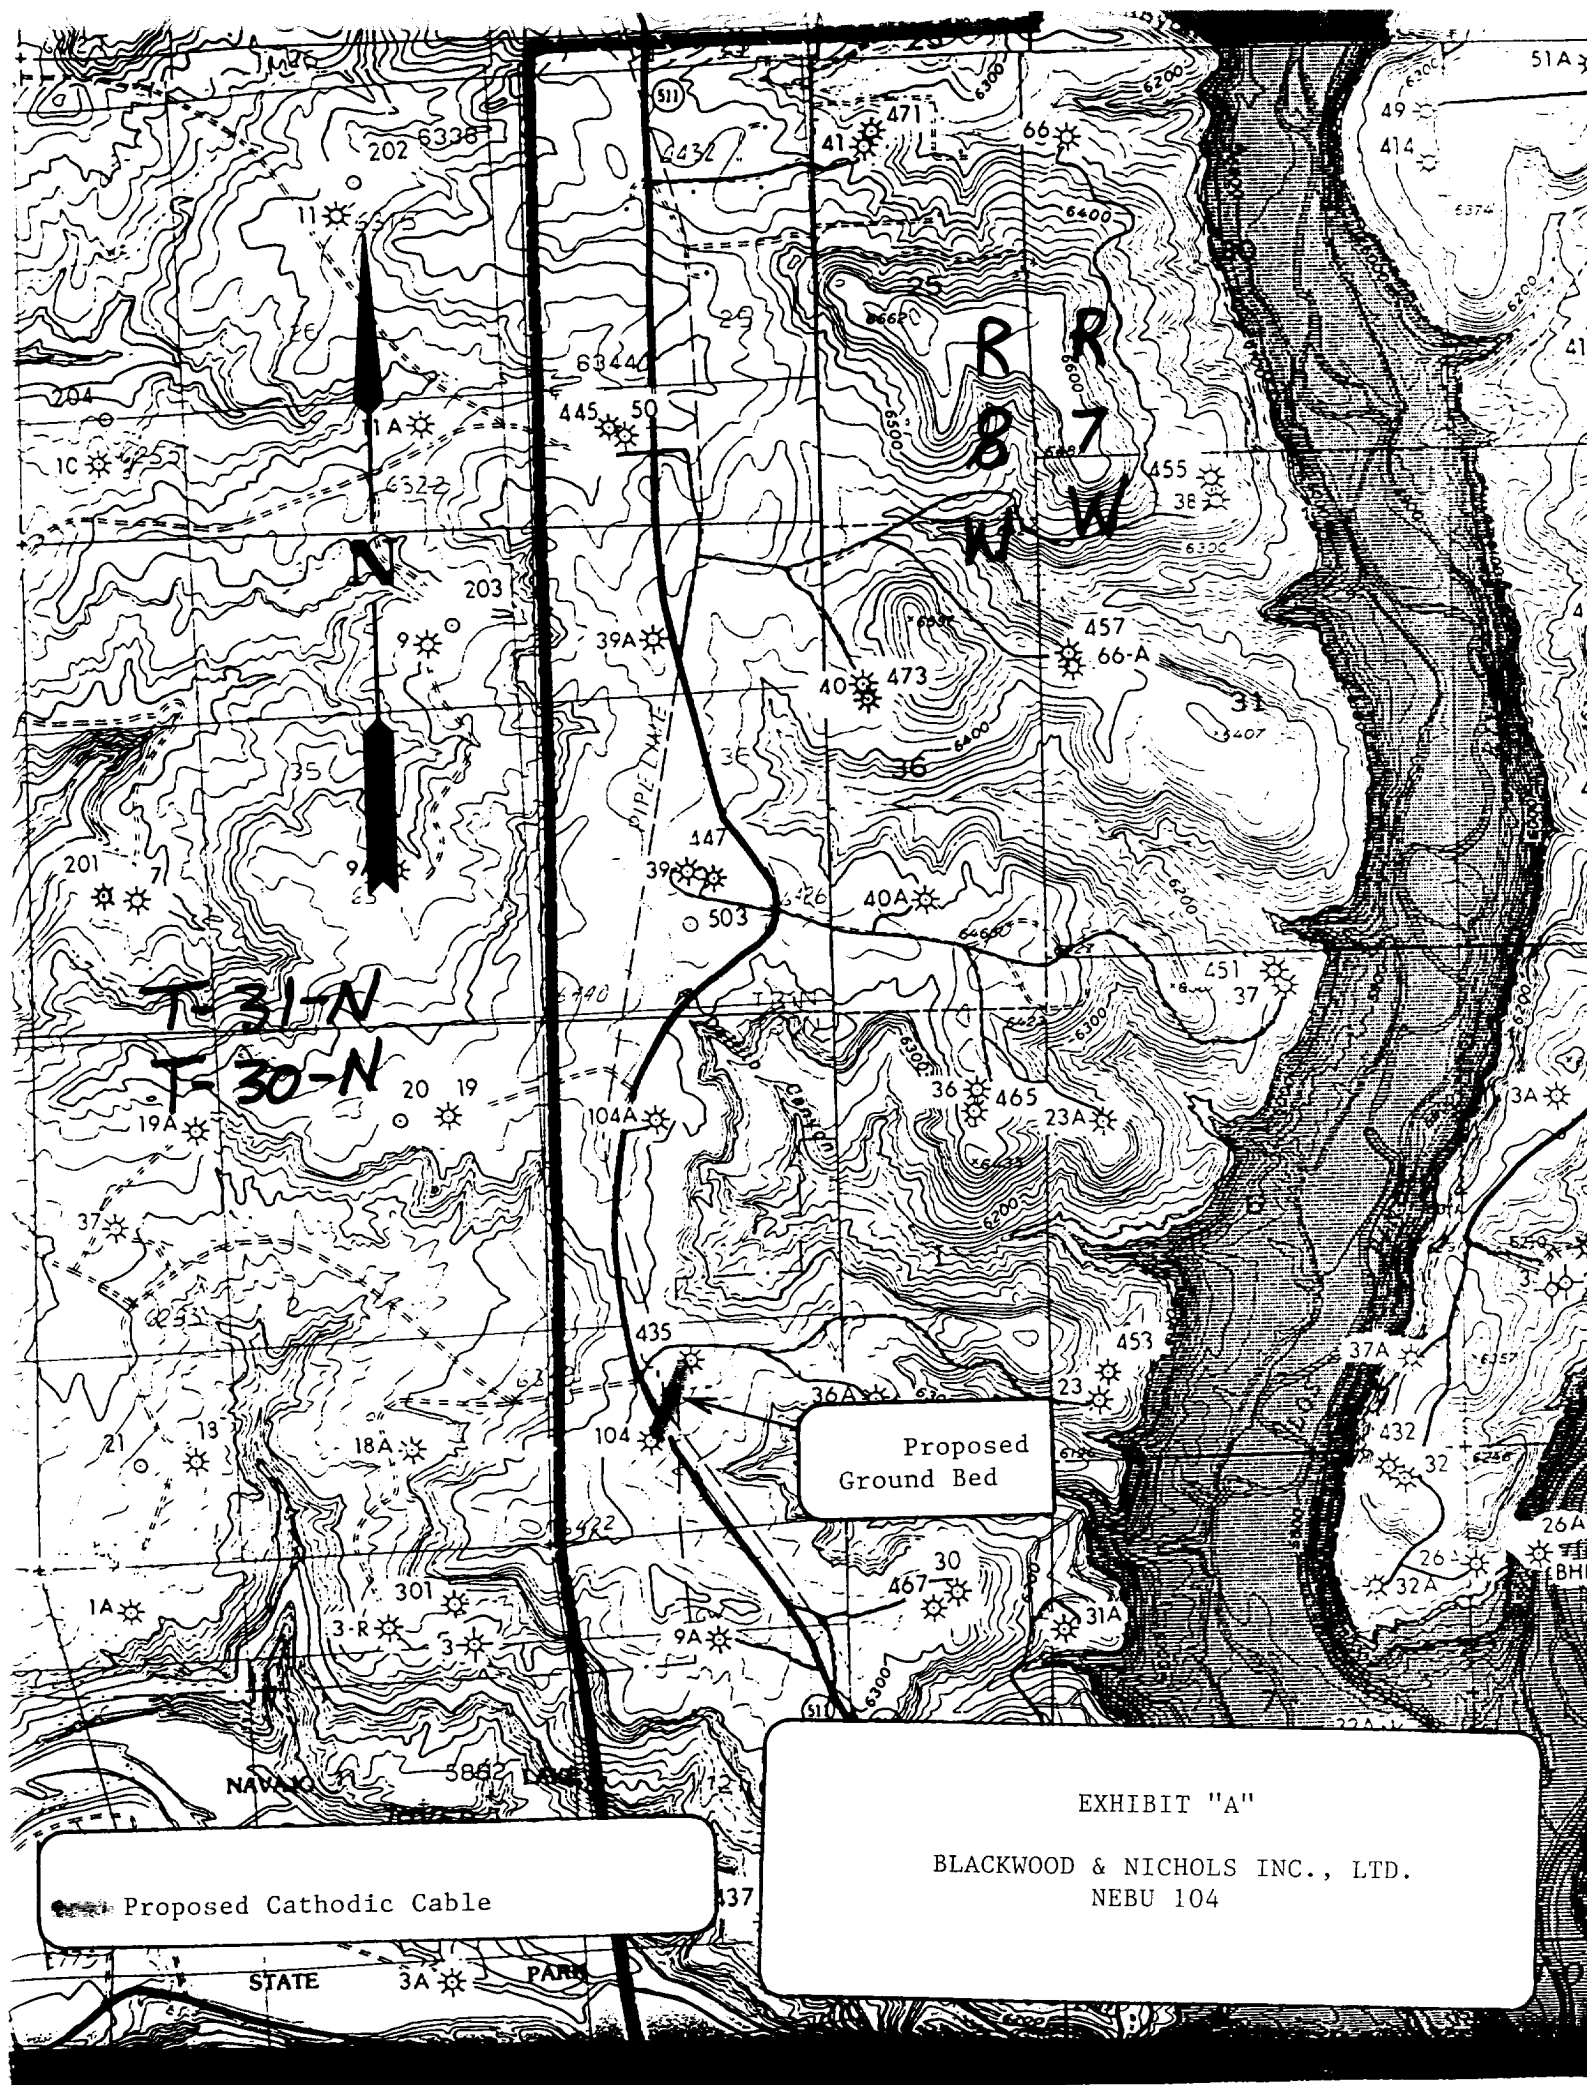

T-31-N
T-30-N

R
B
W
7

Proposed
Ground Bed

Proposed Cathodic Cable

EXHIBIT "A"
BLACKWOOD & NICHOLS INC., LTD.
NEBU 104

UNITED STATES
DEPARTMENT OF THE INTERIOR
BUREAU OF LAND MANAGEMENT
RECEIVED
SUNDRY NOTICES AND REPORTS ON WELLS

Do not use this form for proposals to drill or to deepen or reentry to a different res
Use "APPLICATION FOR PERMIT-" for such proposals

FORM APPROVED
Budget Bureau No. 1004-0135
Expires, September 30, 1990

5. Lease Designation and Serial No.
SF 078581A

6. If Indian, Allottee or Tribe Name

SUBMIT IN TRIPLICATE

1. Type of Well ☐ Oil Well ☒ Gas Well ☐ Other

2. Name of Operator

Blackwood & Nichols Co., Ltd.

3. Address and Telephone No.

P.O. Box 1237 Durango, CO 81302-1237

4. Location of Well (Footage, Sec., T., R., M., or Survey Description)

UNIT M, 990' FSL, 990' FWL, Sec. 1., T.30 N., R.8 W.

Elev:

7. If Unit or CA. Agreement Designatio
Northeast Blanco Unit

8. Well Name and No.

NEBU 104

9. API Well No.

30-045-09791

10. Field and Pool, or Exploratory Area
Mesa Verde

11. County or Parish, State
San Juan, NM

12. CHECK APPROPRIATE BOX(s) TO INDICATE NATURE OF NOTICE, REPORT, OR OTHER DATA

TYPE OF SUBMISSION		TYPE OF ACTION	
<input checked="" type="checkbox"/> Notice of Intent		<input type="checkbox"/> Abandonment	<input type="checkbox"/> Change of Plans
<input type="checkbox"/> Subsequent Report		<input type="checkbox"/> Recompletion	<input type="checkbox"/> New Construction
<input type="checkbox"/> Final Abandonment Notice		<input type="checkbox"/> Plugging Back	<input type="checkbox"/> Non-Routine Fracturing
		<input type="checkbox"/> Casing Repair	<input type="checkbox"/> Water Shut-Off
		<input type="checkbox"/> Altering Casing	<input type="checkbox"/> Conversion to Injection
		<input checked="" type="checkbox"/> Other	(Note: Report results of multiple completion on Well Completion or Recompletion Report and Log form.)

13. Describe Proposed or Completed Operations (Clearly state all pertinent dates, including estimated date of starting any proposed well is directionally drilled, give subsurface locations and measured and true vertical depths for all markers and zones pertinent to th

Plans are to bury a #2 and a #8 guage cathodic cable 12 to 18 inches in the ground from the NEBU 435 well location, located in the NE1/4 SW1/4, Sec. 1, T.30 N., R.8 W to the NEBU 104 well location, as shown on the attached map. The purpose of this undertaking is to provide cathodic protection for the NEBU 104 well casing. The cable will be routed across an existing State highway and pipeline right-of-way. No right-of-way clearing will be required and the cable will be plowed in with the use of a ripper tooth on a ditch witch. All surface disturbance will be confined to the existing pipeline and highway and will right-of-way and will not require any blading. The ground bed will be drilled with a small truck mounted rig and will not require any blading. It will be drilled with air and will not require a water pit. This project will be 900. feet in length and on Bureau of Land Management lands.

APPROVED

JUL 23 1992

AREA MANAGER

RECEIVED

JUL 30 1992

OIL CON. DIV.
DIST. 3

14. I hereby certify that the foregoing is true and correct

Signed

James K. Allen

Title Operations Engineer

Date 12-27-91

(This space for Federal or State office use)

Approved by

Title

Date

Conditions of aproval, if any:


Title 18 U.S.C. Section 1001, makes it a crime for any person knowingly and willfully to make to any department or agency of the Un States any false, fictious or fraudulent statements or representations as to any maner within its jurisdiction.

BO128

See Instruction on Reverse Side

P-10

NMCOO

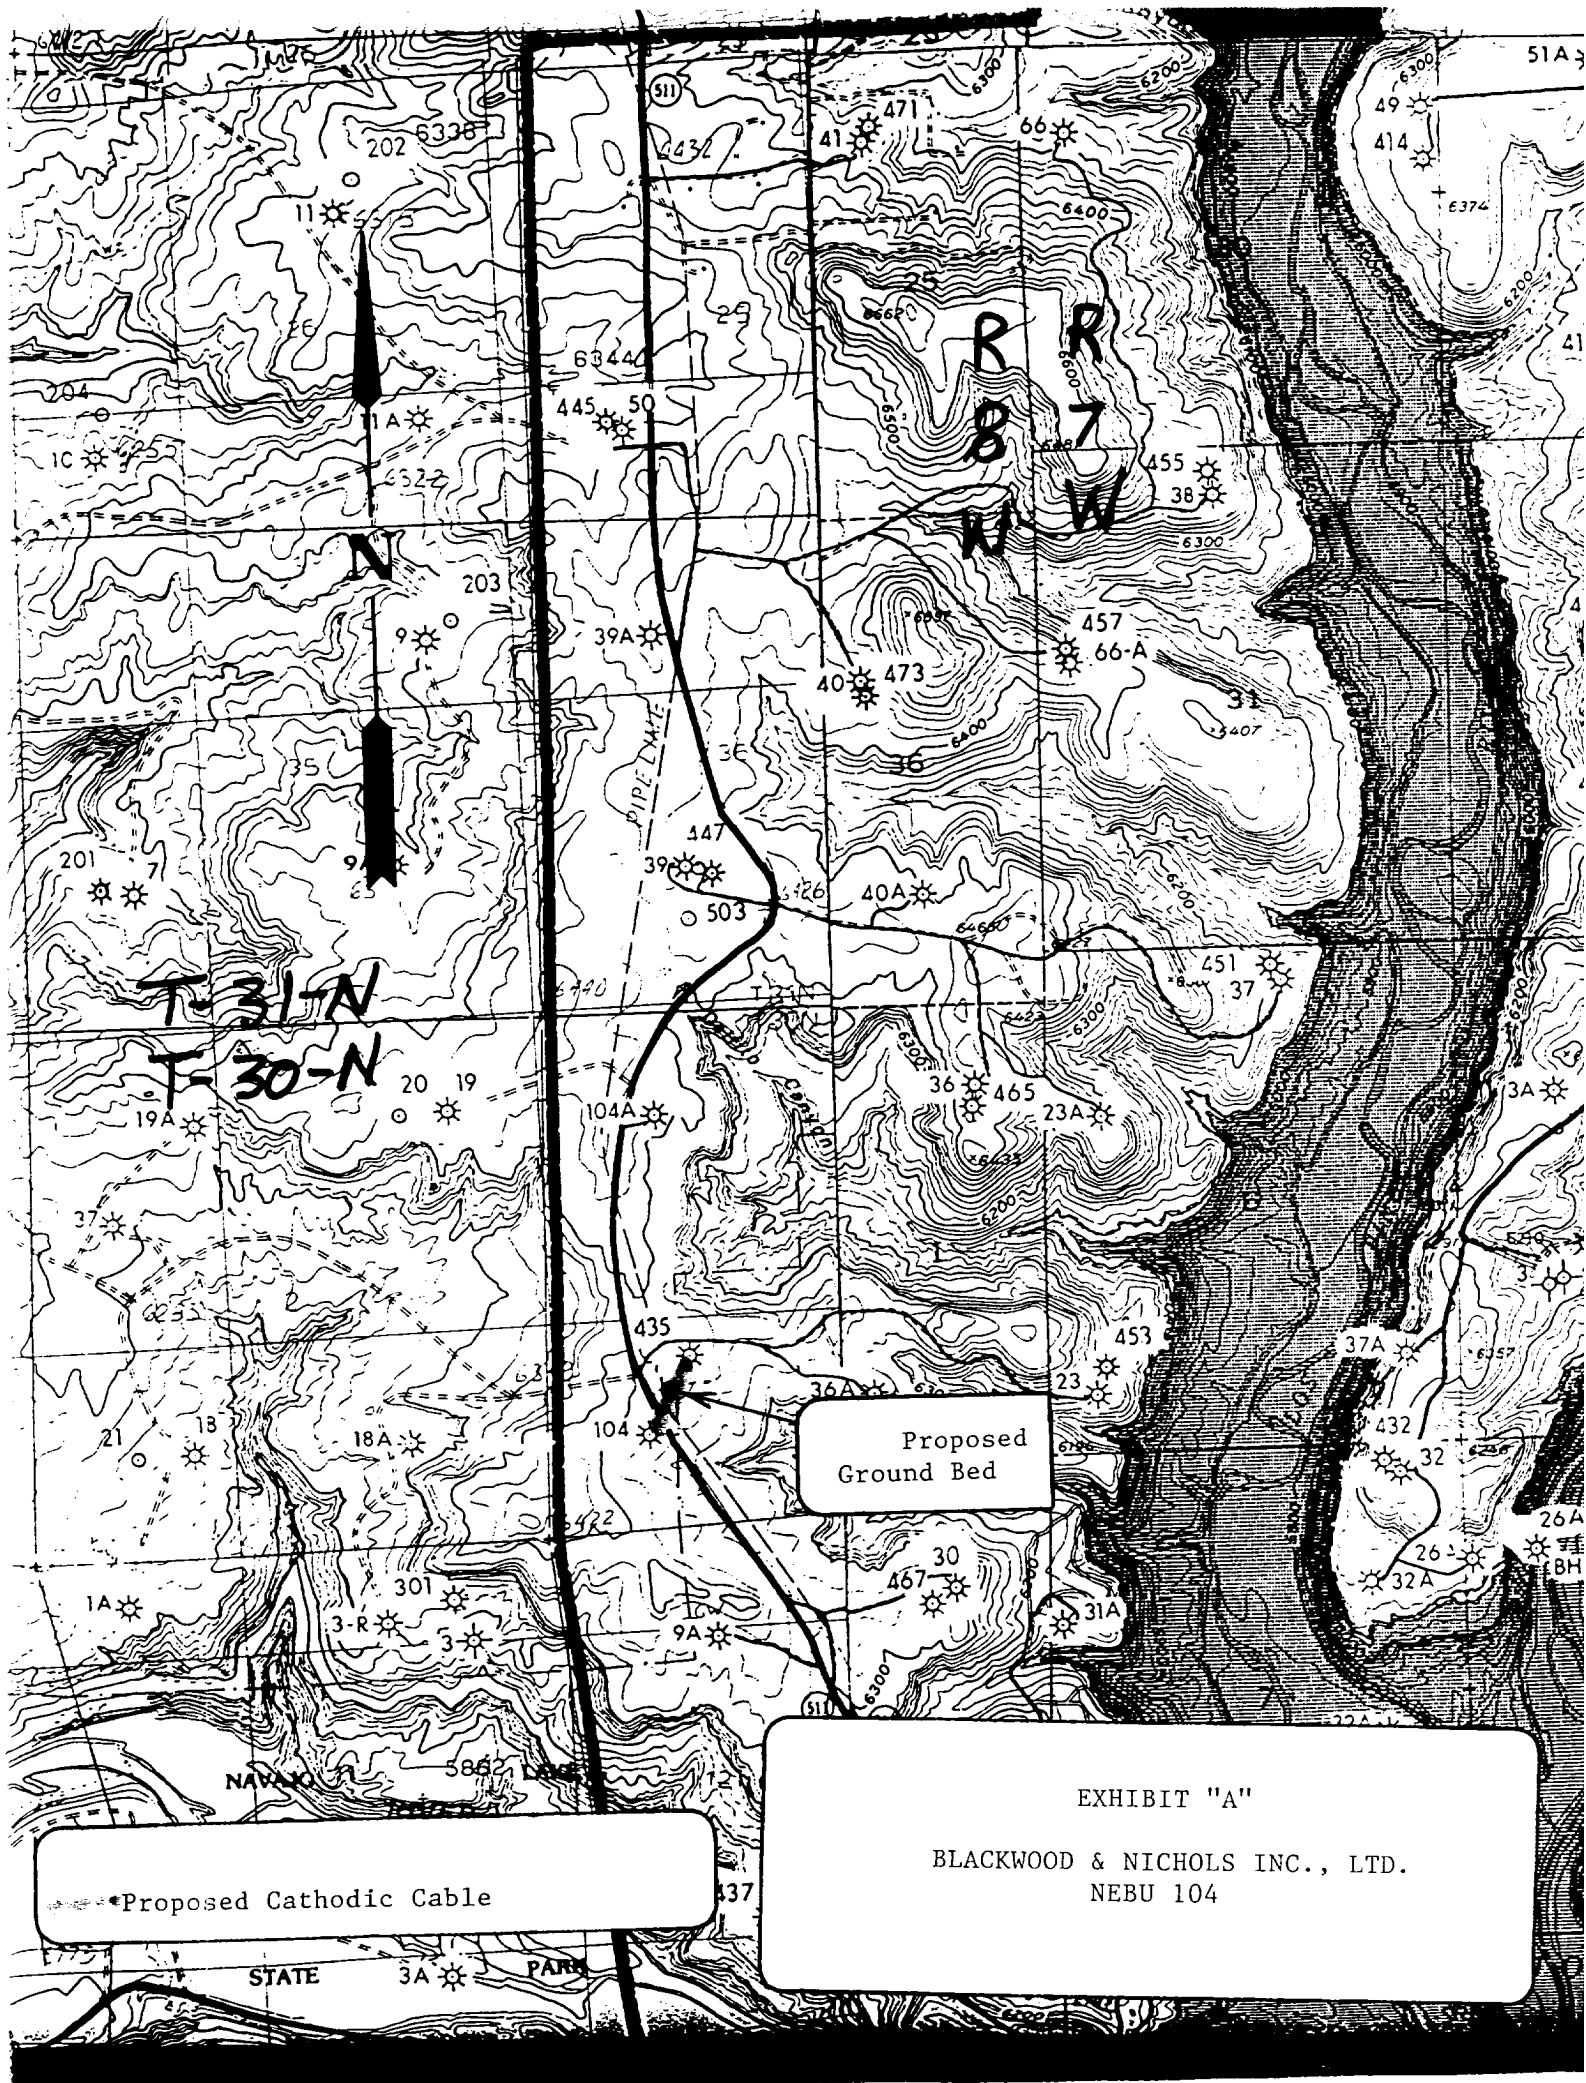

Proposed
Ground Bed

Proposed Cathodic Cable

EXHIBIT "A"

BLACKWOOD & NICHOLS INC., LTD.
NEBU 104