

BLACKWOOD & NICHOLS Co., LTD.

P. O. BOX 1237

DURANGO, COLORADO 81301

(303) 247-0728

April 22, 1980

Mr. R. L. Stamets
New Mexico Energy Resources Board
c/o New Mexico Oil Conservation Commission
P.O. Box 2088
Santa Fe, New Mexico 87501


Re: Application for non-standard
location, Northeast Blanco
Unit No. 31A E-7-30N-7W

Dear Mr. Stamets:

Enclosed is a detailed plat showing the above non-standard location in relation to the adjoining New Mexico Park & Recreation Commission Camp sites, as requested in your letter dated March 31, 1980.

Very truly yours,

BLACKWOOD & NICHOLS CO., LTD.

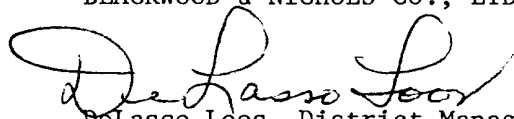
DeLasso Loos, District Manager

Attachments

DL:st


cc: Mr. Frank Chavez
New Mexico Oil Conservation Div.
Aztec, New Mexico




NAVAJO



LAKE

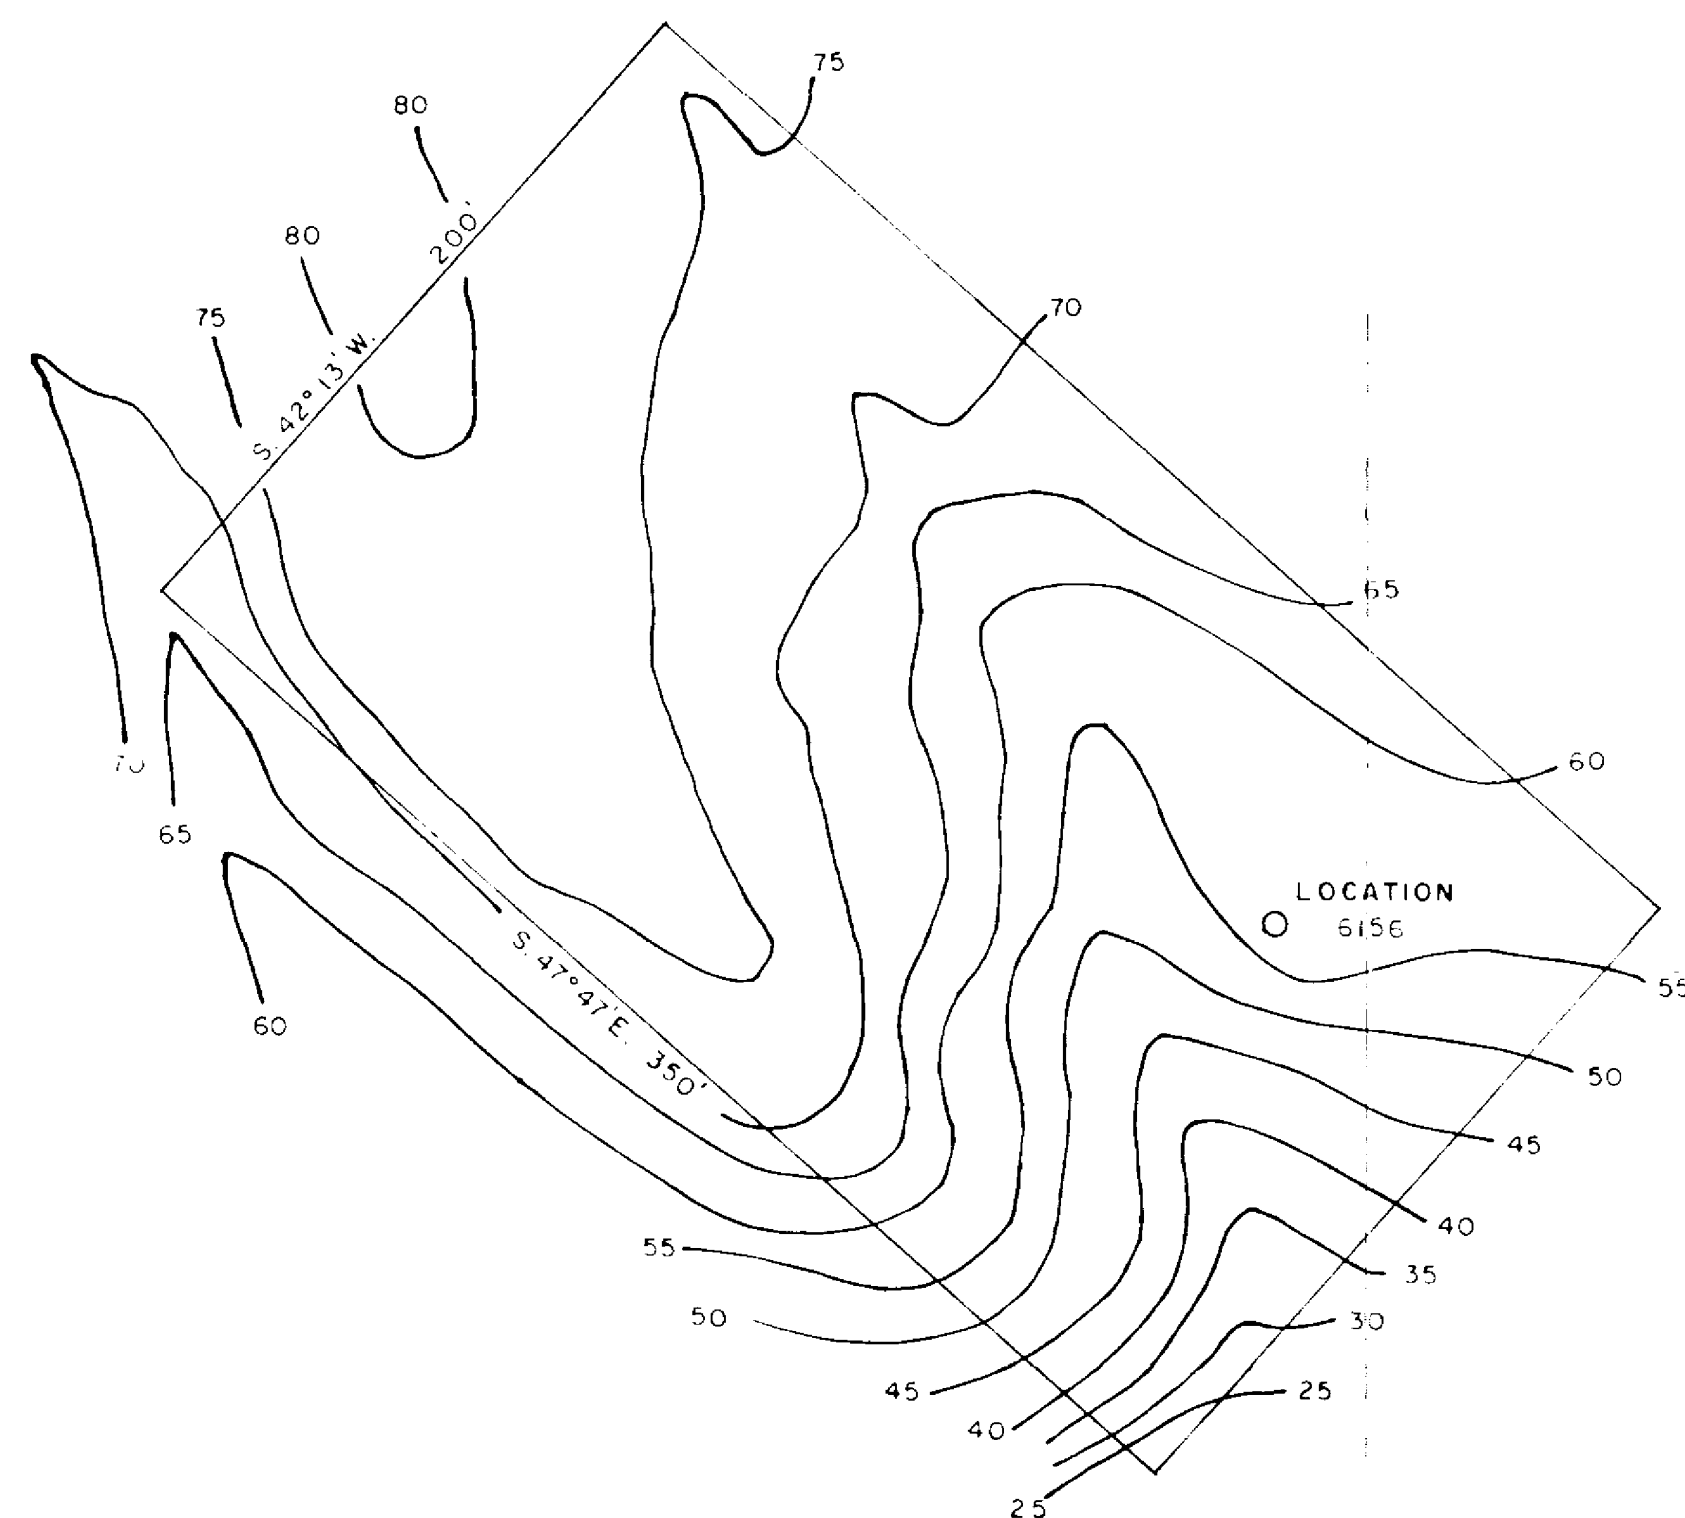

ENLARGED DIAGRAM
Well Site
1" = 50'

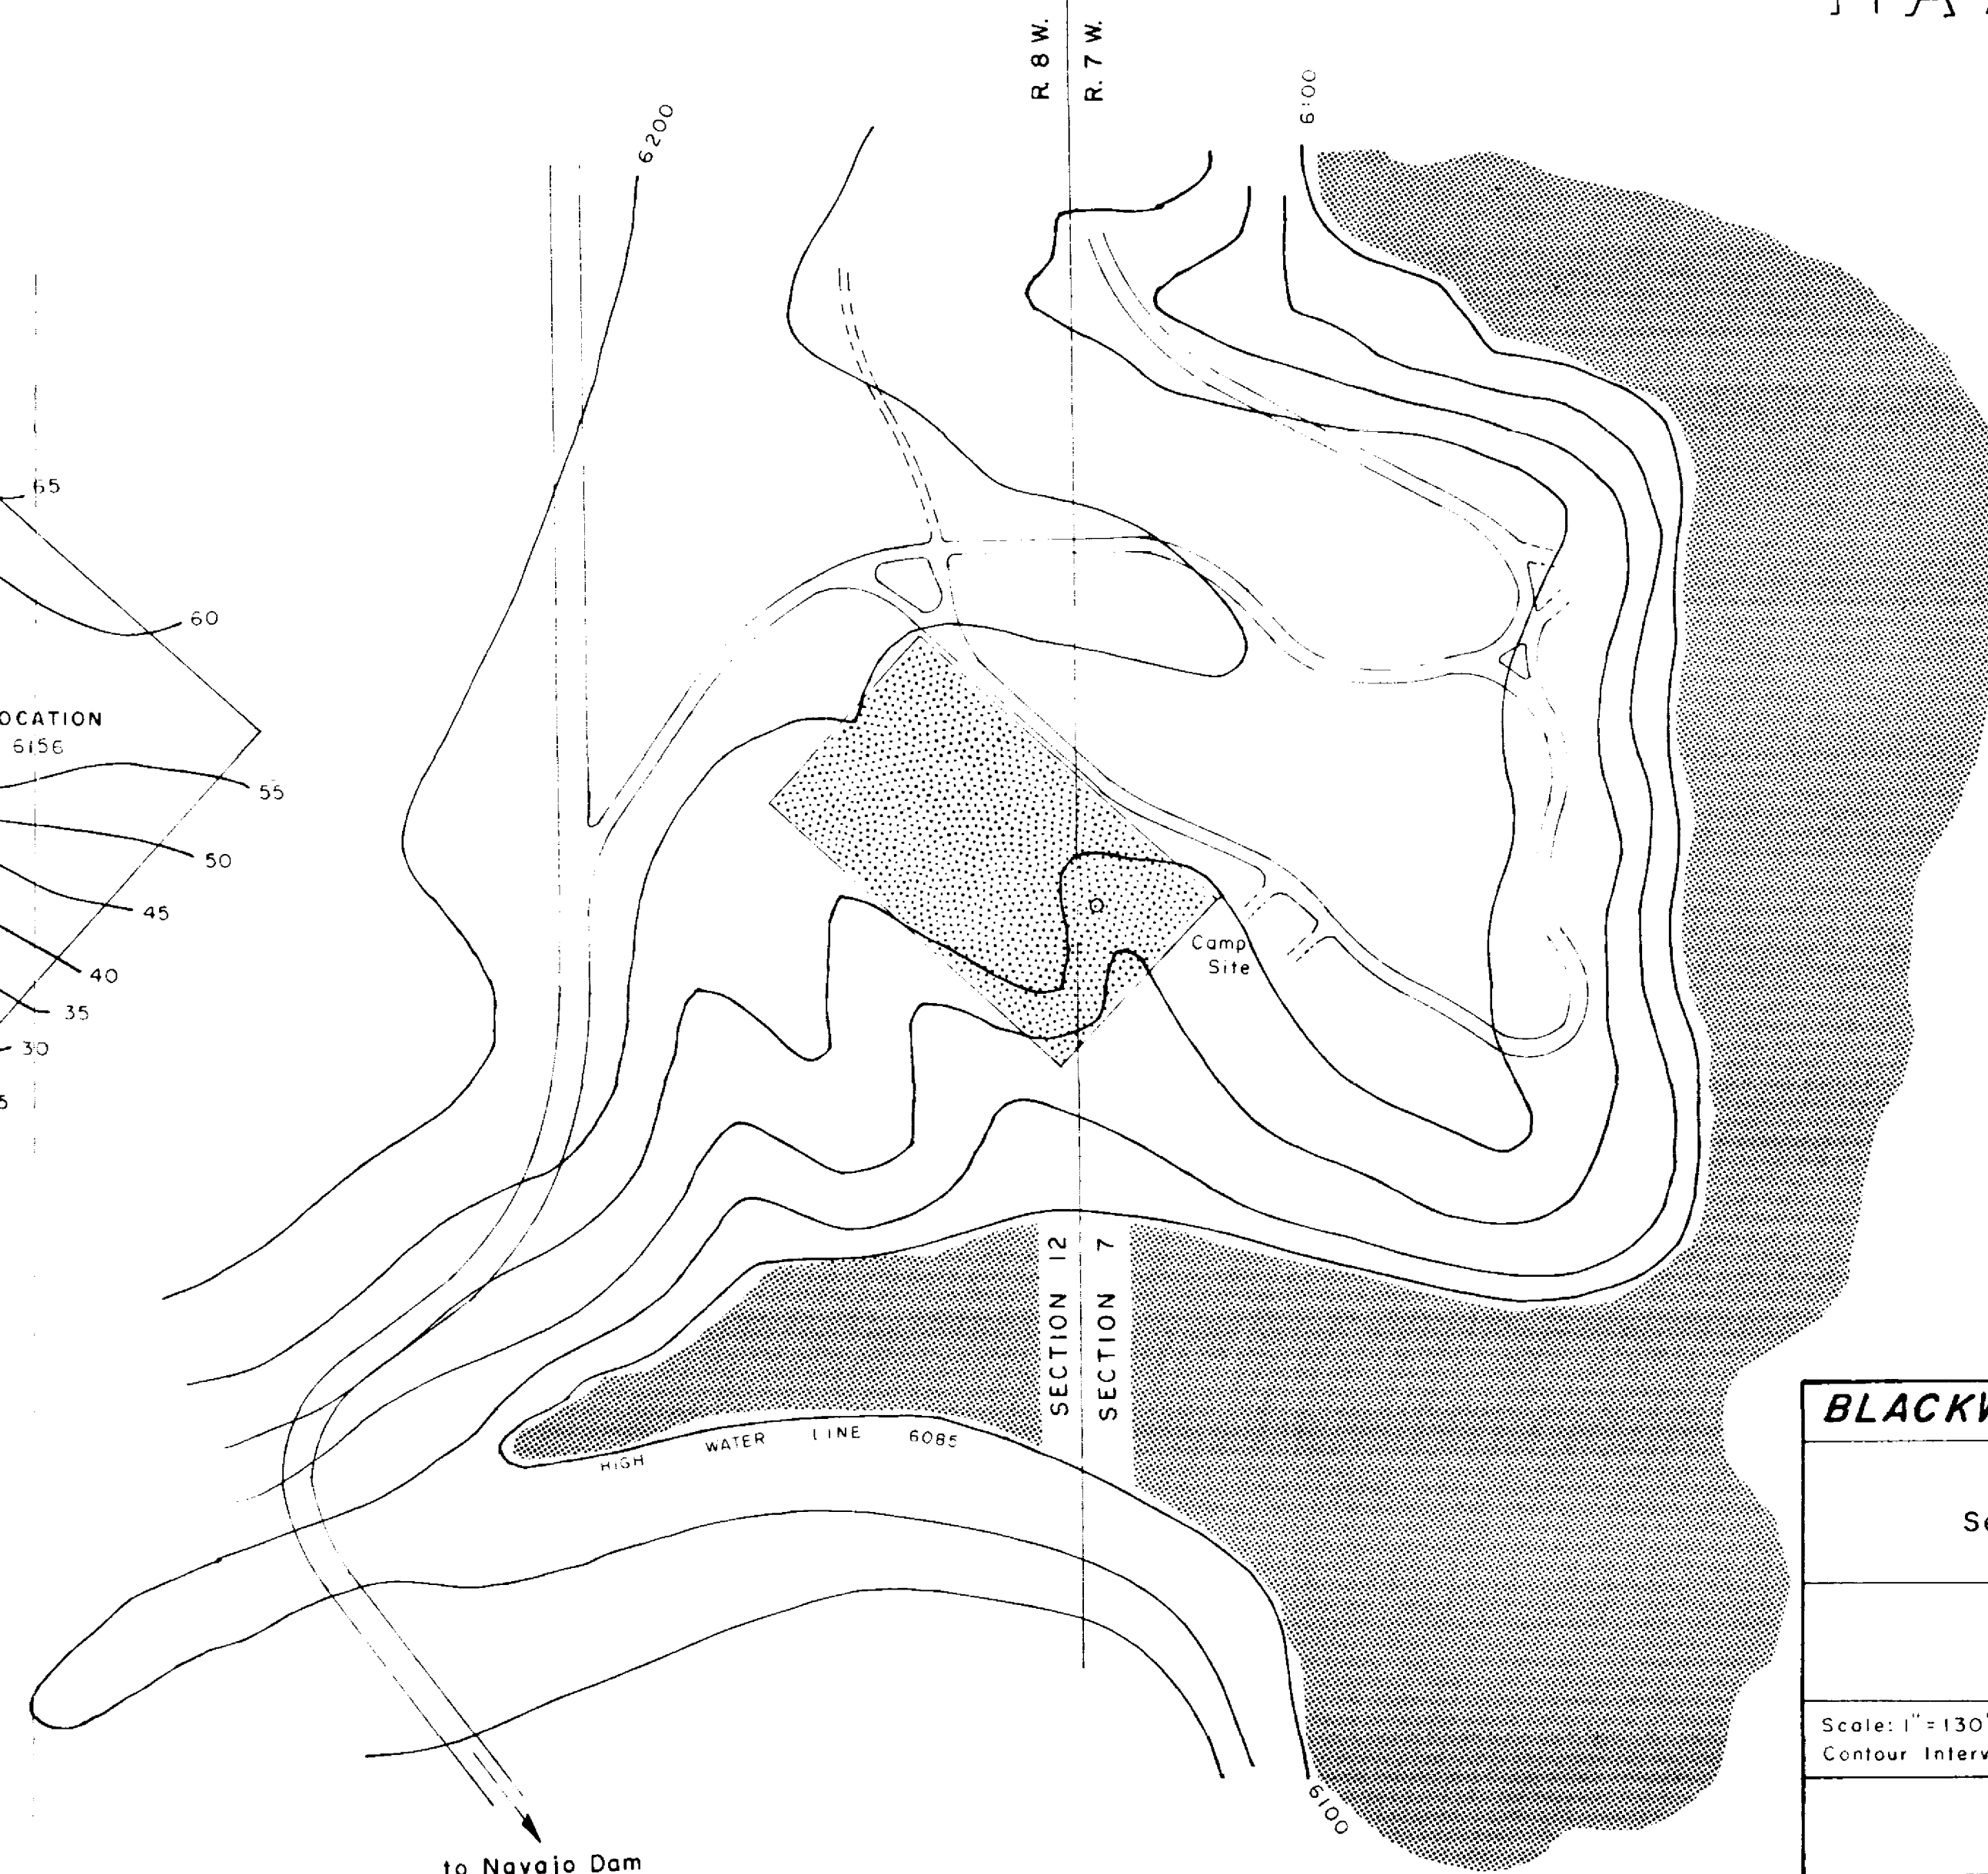

BLACKWOOD & NICHOLS CO., LTD.

AREA MAP
NEBU No. 31A Location
Sec. 7, T. 30 N. R. 7 W., N. M. P. M.
San Juan County, N. M.

in
Navajo Lake State Park
Camp Area "C"

Scale: 1" = 130'
Contour Interval - 20'

April 21, 1980

KROEGER ENGINEERING CO.
DURANGO, COLO.
(303) 247-0403