

UNITED STATES
DEPARTMENT OF THE INTERIOR
GEOLOGICAL SURVEY

SUNDRY NOTICES AND REPORTS ON WELLS

(Do not use this form for proposals to drill or to deepen or plug back to a different reservoir. Use Form 9-331-C for such proposals.)

1. oil well ☒ gas well ☐ other ☐

2. NAME OF OPERATOR
Union Texas Petroleum Corporation

3. ADDRESS OF OPERATOR
P. O. Box 808; Farmington, New Mexico 87499

4. LOCATION OF WELL (REPORT LOCATION CLEARLY. See space 17 below.)
AT SURFACE: *1860 ft./S; 430 ft./E lines*
AT TOP PROD. INTERVAL: *Same as above*
AT TOTAL DEPTH: *Same as above*

16. CHECK APPROPRIATE BOX TO INDICATE NATURE OF NOTICE, REPORT, OR OTHER DATA

REQUEST FOR APPROVAL TO:

TEST WATER SHUT-OFF ☐
FRACTURE TREAT ☐
SHOOT OR ACIDIZE ☐
REPAIR WELL ☐
PULL OR ALTER CASING ☐
MULTIPLE COMPLETE ☐
CHANGE ZONES ☐
ABANDON* ☐

SUBSEQUENT REPORT OF:

☐
☐
☐
☐
☐
☐
☐
☐

(other) *Connect well to gathering system*

5. LEASE

SF 047020-A

6. IF INDIAN, ALLOTTEE OR TRIBE NAME

7. UNIT AGREEMENT NAME

8. FARM OR LEASE NAME

Congress

9. WELL NO.

13

10. FIELD OR WILDCAT NAME

Undesignated Gallup

11. SEC., T., R., M., OR BLK. AND SURVEY OR AREA

Sec. 34, T-29N, R-11W, N.M.P.M.

12. COUNTY OR PARISH

San Juan

13. STATE

New Mexico

14. API NO.

15. ELEVATIONS (SHOW DF, KDB, AND WD)

5582 R.K.B.

RECEIVED
FEB 23 1983

(NOTE: Report results of multiple completion or zone change on Form 9-330.)

U.S. GEOLOGICAL SURVEY
FARMINGTON, N.M.

17. DESCRIBE PROPOSED OR COMPLETED OPERATIONS (Clearly state all pertinent details, and give pertinent dates, including estimated date of starting any proposed work. If well is directionally drilled, give subsurface locations and measured and true vertical depths for all markers and zones pertinent to this work.)*

We desire to lay a pipeline 1267 feet in length from this well to an existing gathering line. The proposed right-of-way (see attached plat) is all on the same lease as the well is drilled on. We desire to lay a 2", 0.154 wall grade "B" pipe, wrapped pipe to be buried a minimum of 3 feet deep and hydrostatically pressure tested to 1000 PSIG for 15 minutes after it has been welded.

A topographical map of the area is attached as is a plat showing the right-of-way and a cut away drawing of the proposed pipeline

RECEIVED

OIL & GAS
DIST. 3

Subsurface Safety Valve: Manu. and Type

Set @ _____ Ft.

18. I hereby certify that the foregoing is true and correct

SIGNED *W. K. Cooper* TITLE *Field Oper. Mgr.* DATE *February 22, 1983*

(This space for Federal or State office use)

APPROVED BY

TITLE

DATE

CONDITIONS OF APPROVAL, IF ANY:


MAR 22 1983


James F. Sims
JAMES F. SIMS

*See Instructions on Reverse Side

DISTRICT OIL & GAS SUPERVISOR

NMOCC

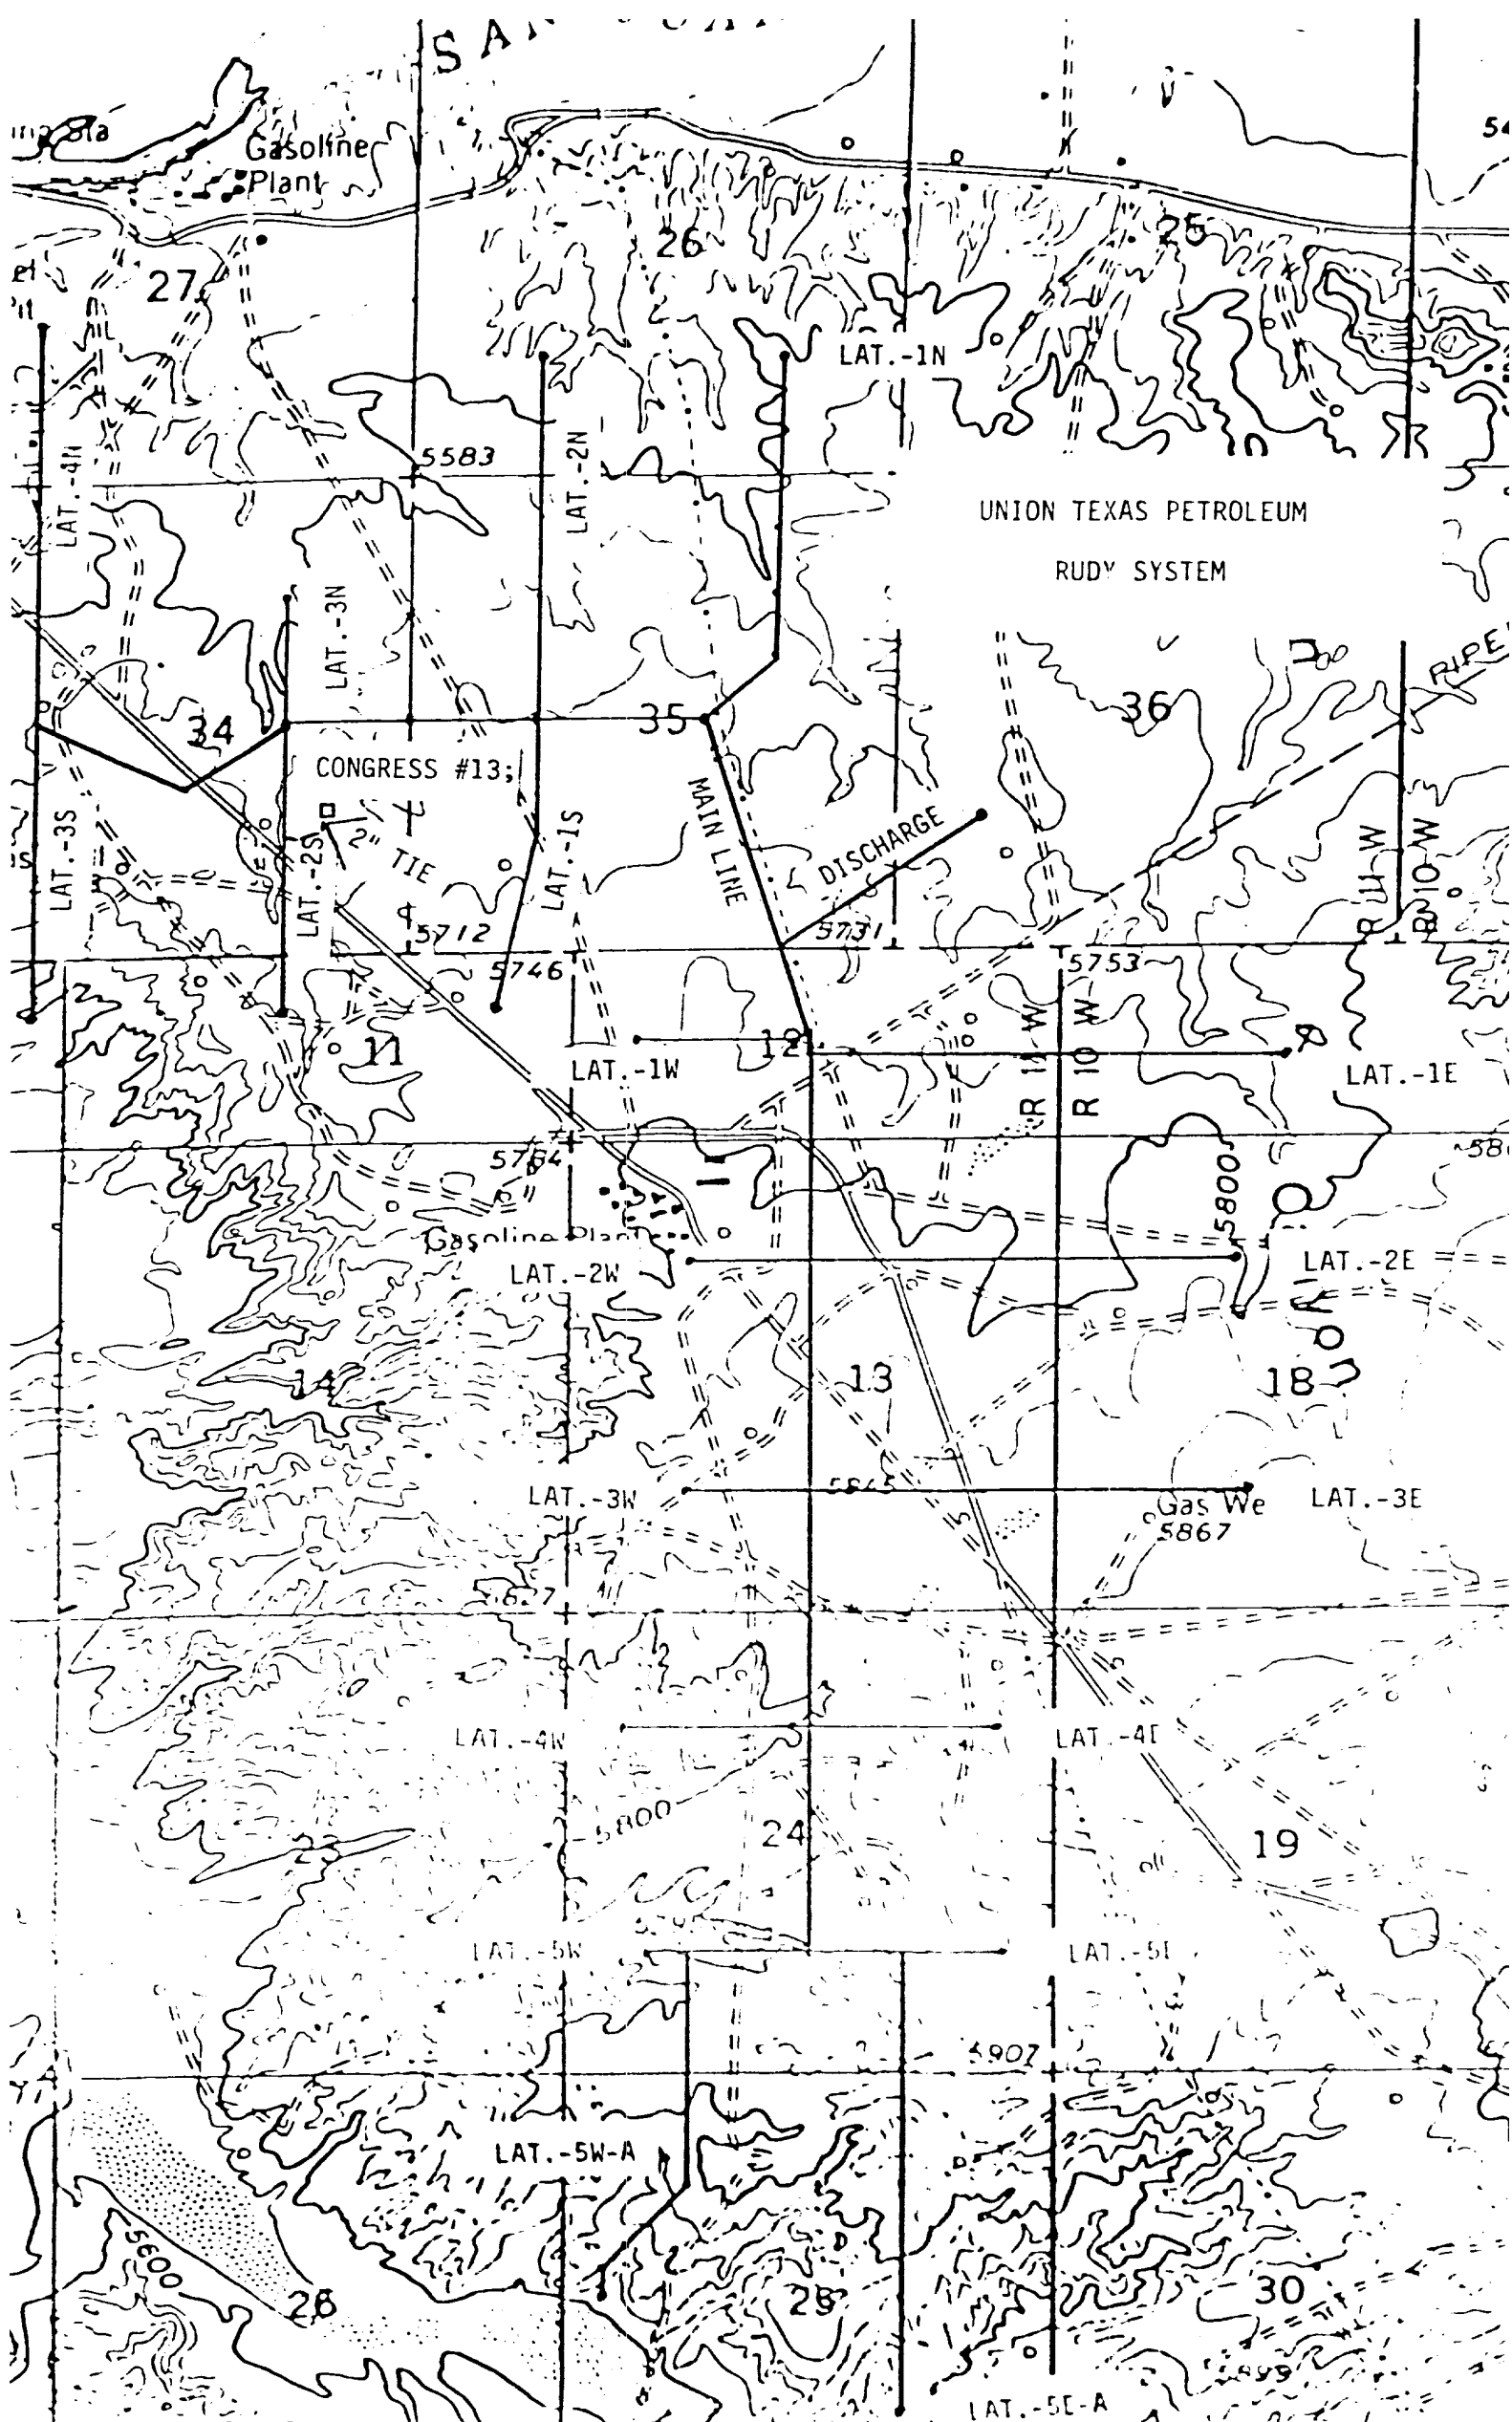

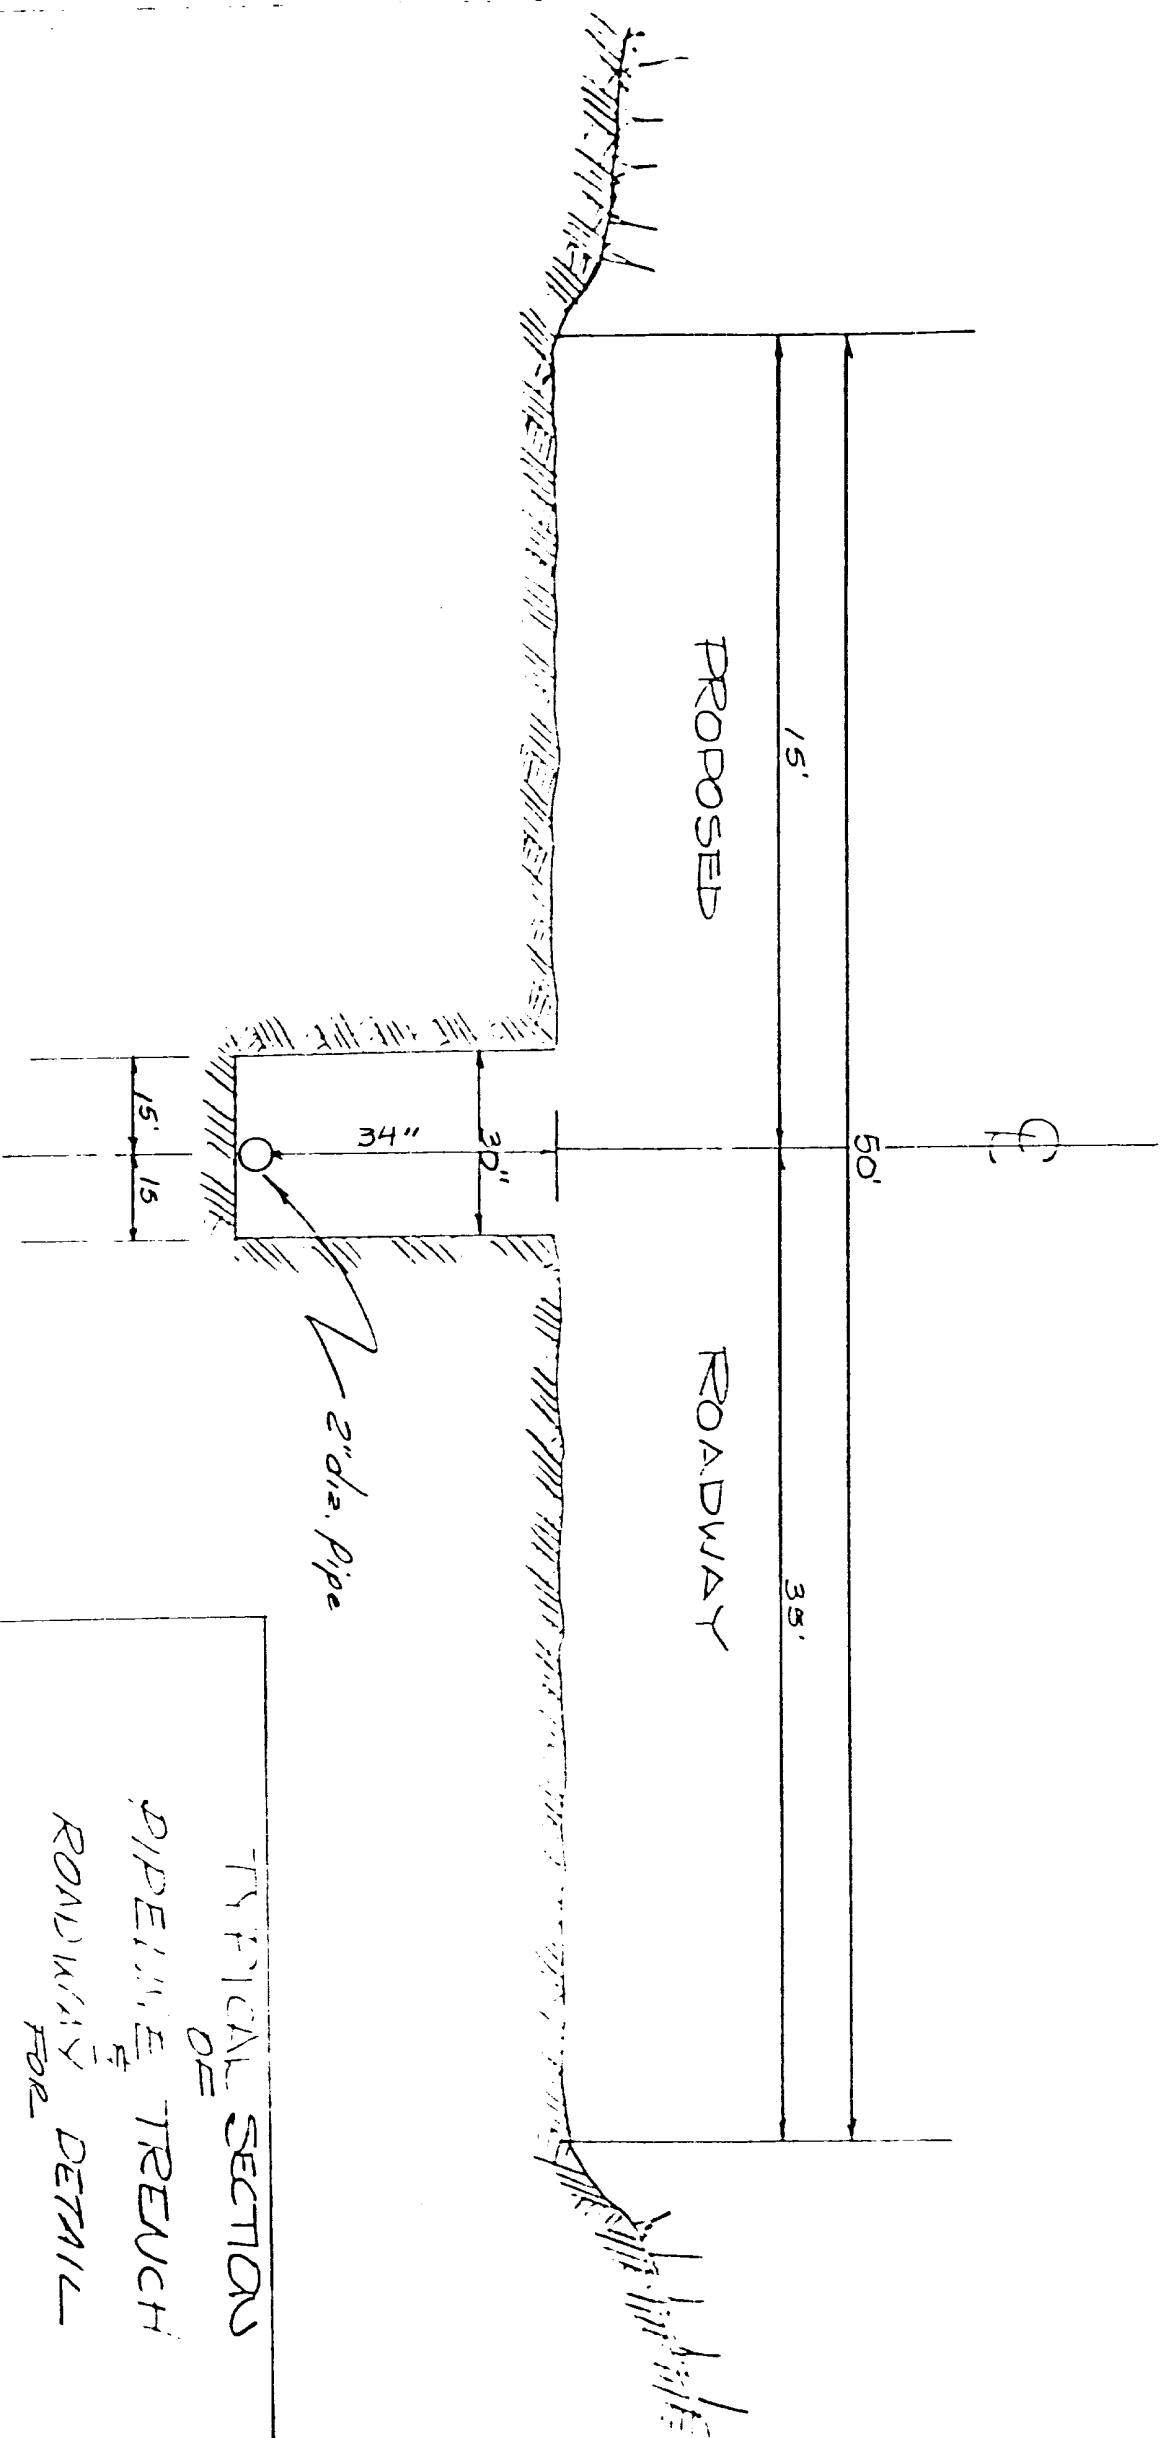

SCALE: 1" = 30'


TYPICAL SECTION
OF
PIPELINE TRENCH
ROADWAY DETAIL
FOR

PROPOSED Pipelines in SE 1/4 Sec. 34,
T24N, R11W, N30W, Sec 34, T24N, R11W,
New Mexico.

SCALE: 1" = 30'

DATE: 2/22/85


San Juan Engineering Company, Inc.
Farmington New Mexico

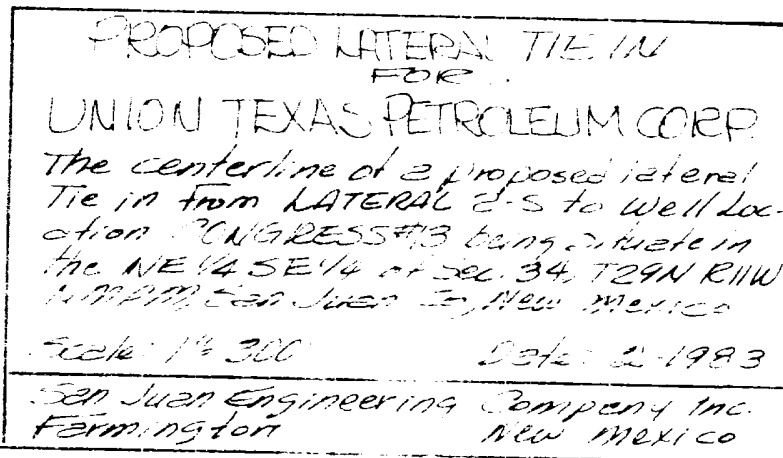[illegible]

DESCRIPTION: TIE IN TO CONGRESS#13

The centerline of a proposed lateral tie in from LATERAL 2-5 to well location CONGRESS#13 being Situated in the NE 1/4 SE 1/4 of Section 34, T29N R11W N.M.P.M., San Juan County, New Mexico and being described as follows:

Beginning at a point on Lateral 2-5 being Sta. 13+04.14 and also being Sta. 0+00 tie in.
 Thence: N89°59'20"E along said centerline 416.07' to P.I. Sta. 4+16.07.
 Thence: N72°55'19"E along said centerline 120.09' to P.I. Sta. 5+36.16.
 Thence: N27°09'46"E along said centerline 432.68' to P.I. Sta. 9+68.84.
 Thence: N14°56'09"E along said centerline 213.77' to P.I. Sta. 11+82.62.
 Thence: S81°44'44"E along said centerline 84.13' to P.I. Sta. 12+66.75.
 Thence: S8°15'16"W along said centerline 5.00' to Sta. 12+71.75 and the end of line.
 The above described centerline is subject to any easements or reservations of record or in existence.

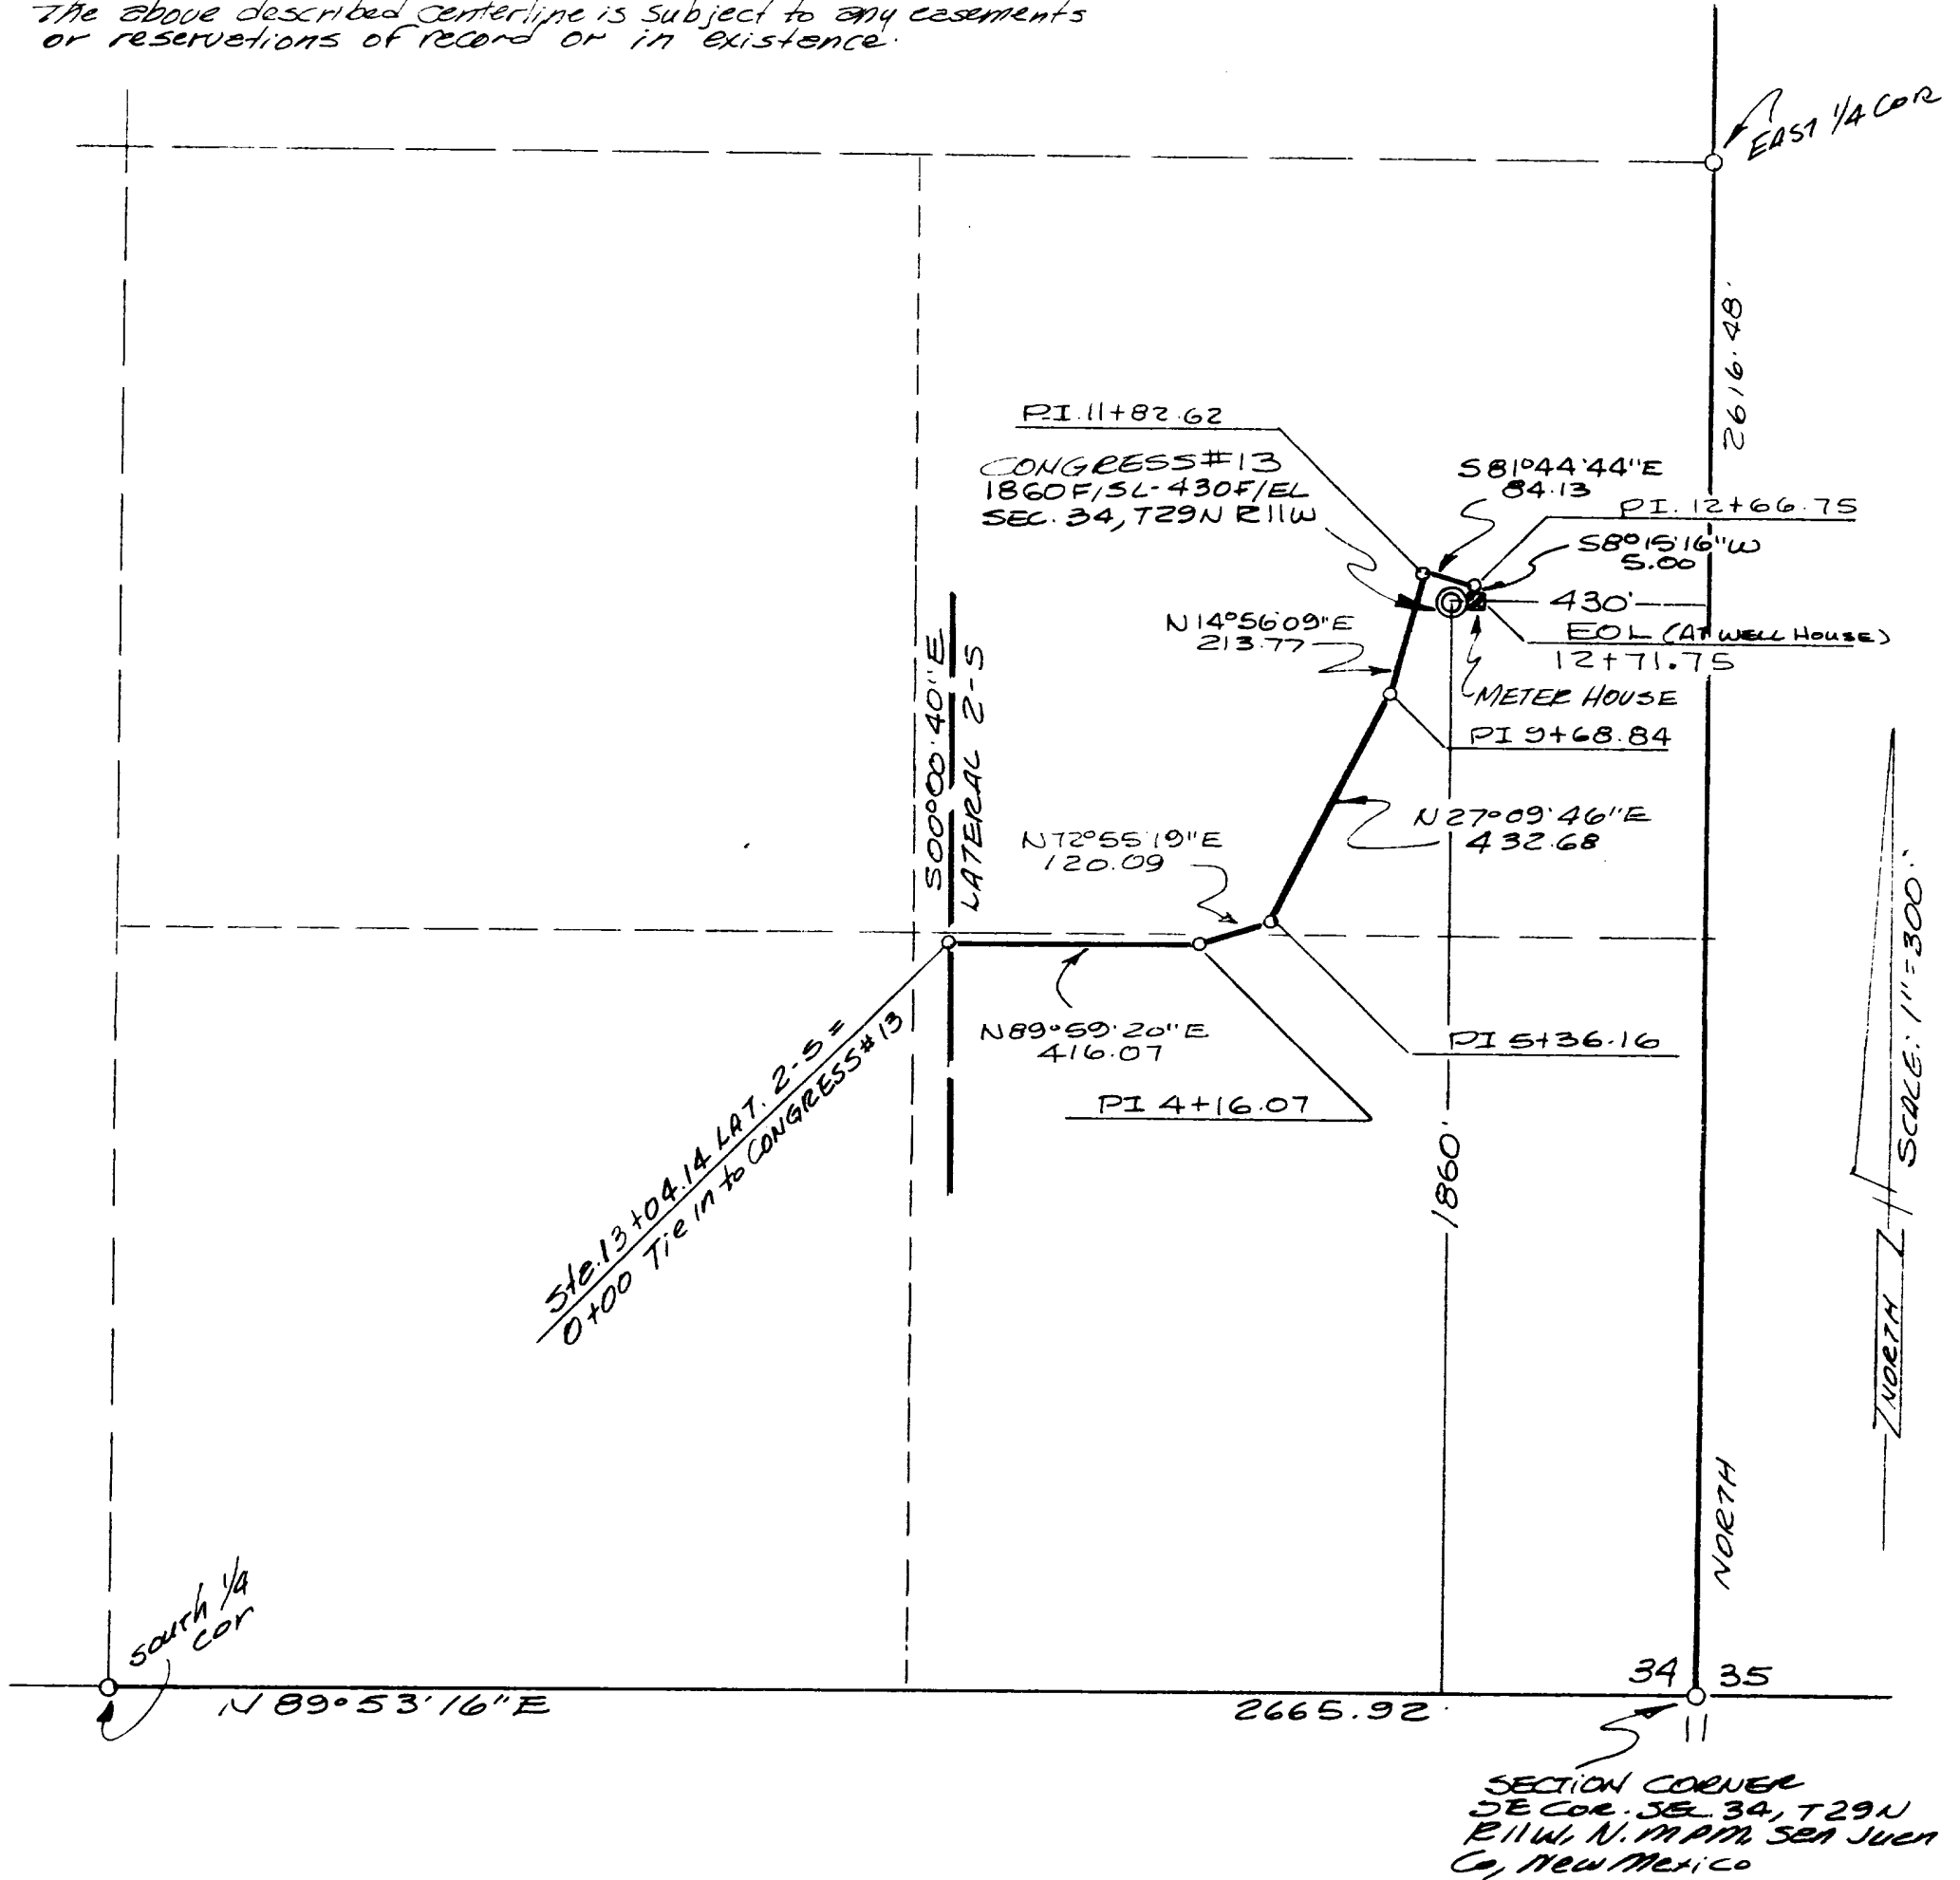

Michael Daly
 Professional Engineer & Land Surveyor
 New Mexico Registration No. 5932

PROPOSED LATERAL TIE IN FOR

UNION TEXAS PETROLEUM CORP.

The centerline of a proposed lateral Tie in from LATERAL 2-5 to well location CONGRESS#13 being Situated in the NE 1/4 SE 1/4 of Sec. 34, T29N R11W N.M.P.M., San Juan Co., New Mexico

Scale: 1" = 300'

Date: 2-1983

San Juan Engineering Company Inc.
 Farmington New Mexico