

State of New Mexico
Energy, Minerals and Natural Resources Department

Form C-102
Revised 1-1-89

Submit to Appropriate
District Office
State Lease - 4 copies
Fee Lease - 3 copies

OIL CONSERVATION DIVISION

P.O. Box 2088
Santa Fe, New Mexico 87504-2088

DISTRICT I
P.O. Box 1980, Hobbs, NM 88240

DISTRICT II
P.O. Drawer DD, Artesia, NM 88210

DISTRICT III
1000 Rio Brazos Rd., Aztec, NM 87410

WELL LOCATION AND ACREAGE DEDICATION PLAT
All Distances must be from the outer boundaries of the section

Operator DHP PETROLEUM (AMERICAS) INC.			Lease GALLEGOS CANYON UNIT		Well No. 527
Unit Letter P	Section 27	Township 29 N	Range 12 W	County San Juan	
Actual Footage Location of Well: 790 feet from the South line and 790 feet from the East line					
Ground level Elev. 5343	Producing Formation PICTURED CLIFFS		Pool WEST KUTZ PICTURED CLIFFS		Dedicated Acreage: 160 Acres



1. Outline the acreage dedicated to the subject well by colored pencil or hatchure marks on the plat below.

2. If more than one lease is dedicated to the well, outline each and identify the ownership thereof (both as to working interest and royalty).

3. If more than one lease of different ownership is dedicated to the well, have the interest of all owners been consolidated by communitization, unitization, force-pooling, etc.?

☒ Yes ☐ No If answer is "yes" type of consolidation UNITIZATION
If answer is "no" list the owners and tract descriptions which have actually been consolidated. (Use reverse side of this form if necessary.)

No allowable will be assigned to the well until all interests have been consolidated (by communitization, unitization, forced-pooling, or otherwise) or until a non-standard unit, eliminating such interest, has been approved by the Division.

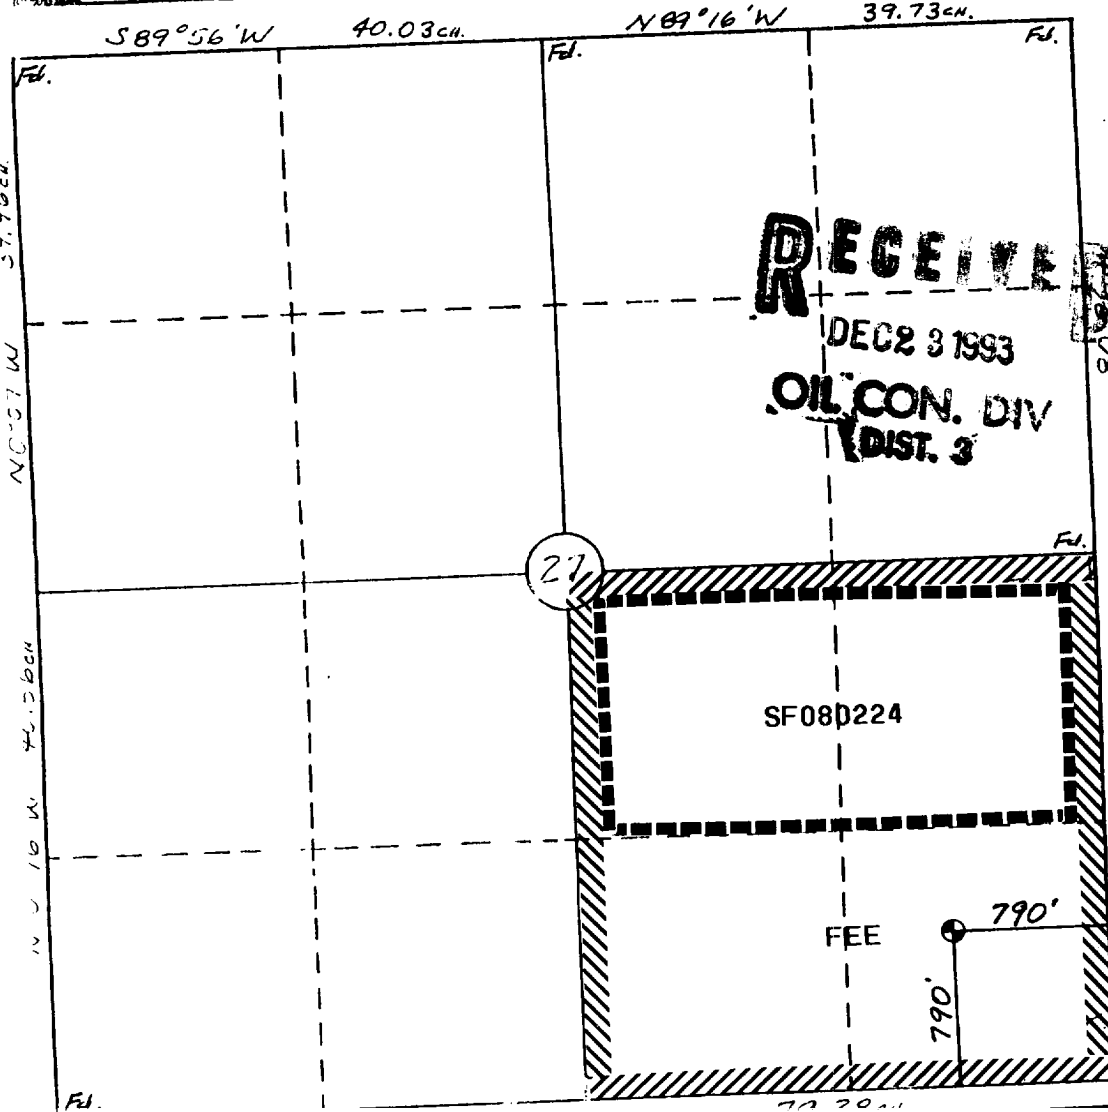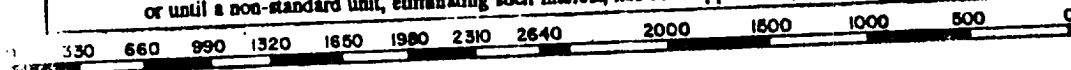

OPERATOR CERTIFICATION

I hereby certify that the information contained herein is true and complete to the best of my knowledge and belief.

Signature
Fred Lowery
Printed Name
Fred Lowery
Position
Operations Supt.
Company
BHP Petroleum
Date

SURVEYOR CERTIFICATION


I hereby certify that the well location shown on this plat was plotted from field notes of actual surveys made by me or under my supervision, and that the same is true and correct to the best of my knowledge and belief.

15 Dec., 1993

Date Surveyed
William E. Mahnke II

Signature & Seal of Professional Surveyor
WILLIAM E. MAHNKE II
NEW MEXICO
#8466
Certificate No. **8466**
PROFESSIONAL LAND SURVEYOR

BHP PETROLEUM (AMERICAS) INC.
 G.C.U. #527
 790' FSL & 790' FEL
 Sec. 27, T29N, R12W
 San Juan Co., N.M.

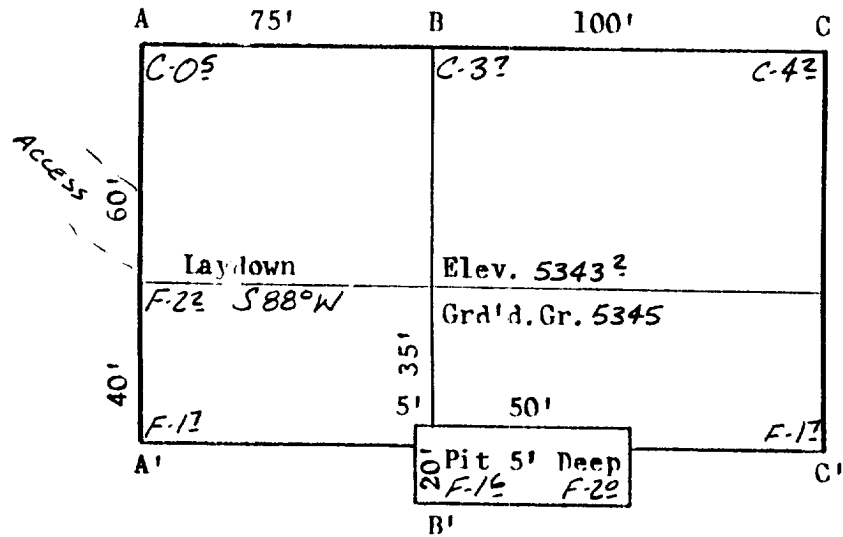

Scale: 1"=50'



A-A'

Vert.: 1"=30'

Horiz.: 1"=100'

C/L


5350						
5340						

B-B'

5350						
5340						

C-C'

5350						
5340						

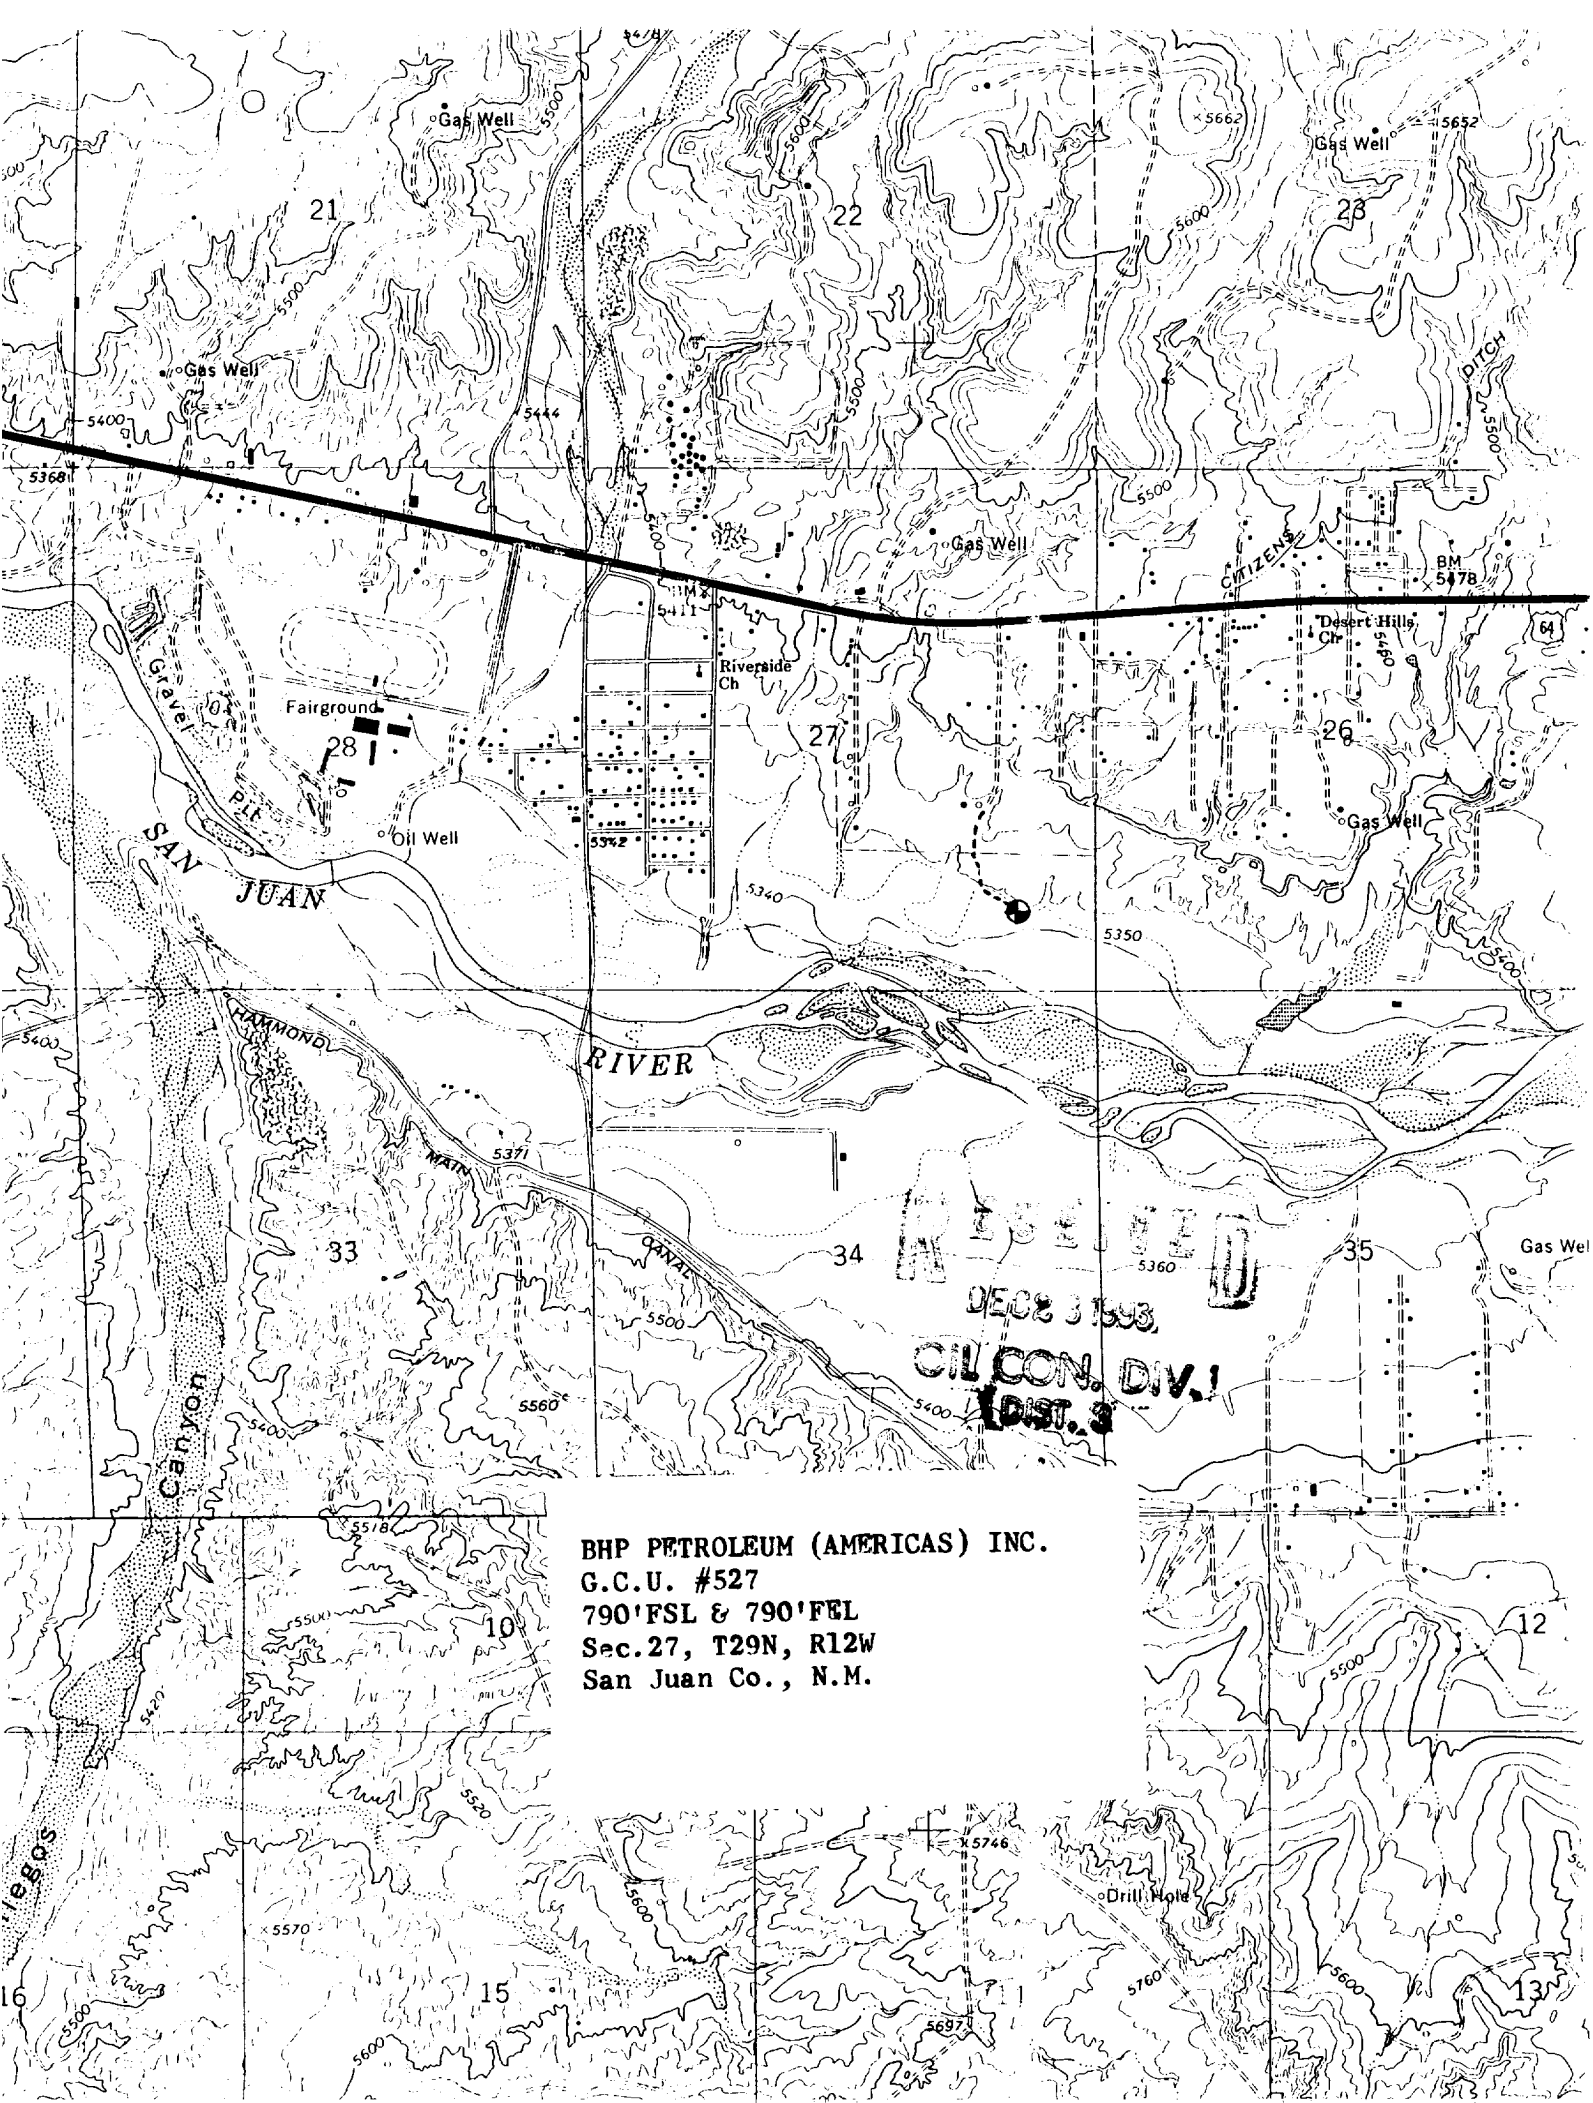

BHP PETROLEUM (AMERICAS) INC.
G.C.U. #527
790' FSL & 790' FEL
Sec. 27, T29N, R12W
San Juan Co., N.M.