

Submit to Appropriate
District Office
State Lease - 4 copies
Fee Lease - 3 copies

State of New Mexico
Energy, Minerals and Natural Resources Department

Form C-102
Revised 1-1-89

OIL CONSERVATION DIVISION

P.O. Box 2088
Santa Fe, New Mexico 87504-2088

DISTRICT I
P.O. Box 1980, Hobbs, NM 88240

DISTRICT II
P.O. Drawer DD, Artesia, NM 88210

DISTRICT III
1000 Rio Brazos Rd., Aztec, NM 87410

WELL LOCATION AND ACREAGE DEDICATION PLAT

All Distances must be from the outer boundaries of the section.

Operator BHP PETROLEUM (AMERICAS) INC.			Lease GALLEGOS CANYON UNIT		Well No. 399
Unit Letter H	Section 24	Township 29 N	Range 13 W	County San Juan	
Actual Footage Location of Well: 1645 feet from the North line and 718 feet from the East line					
Ground level Elev. 5332	Producing Formation FRUITLAND COAL		Pool BASIN FRUITLAND COAL		Dedicated Acreage: 320 Acres
1. Outline the acreage dedicated to the subject well by colored pencil or hatchure marks on the plat below. 2. If more than one lease is dedicated to the well, outline each and identify the ownership thereof (both as to working interest and royalty). 3. If more than one lease of different ownership is dedicated to the well, have the interest of all owners been consolidated by communitization, unitization, force-pooling, etc.? ☐ Yes ☐ No If answer is "yes" type of consolidation _____ If answer is "no" list the owners and tract descriptions which have actually been consolidated. (Use reverse side of this form if necessary.) _____ No allowable will be assigned to the well until all interests have been consolidated (by communitization, unitization, forced-pooling, or otherwise) or until a non-standard unit, eliminating such interest, has been approved by the Division.					

0 330 660 990 1320 1650 1980 2310 2640 2000 1500 1000 500 0

WEST

77.90 ch.

FEE

1645'

718'

80.00 ch.

RECEIVED
DEC 16 1993

OPERATOR CERTIFICATION

I hereby certify that the information contained herein is true and complete to the best of my knowledge and belief.

Signature

Printed Name

Fred Lowery

Position

Operations Supt.

Company

BHP Petroleum

Date

12/16/93

SURVEYOR CERTIFICATION

I hereby certify that the well location shown on this plat was plotted from field notes of actual surveys made by me or under my supervision, and that the same is true and correct to the best of my knowledge and belief.

14 Dec., 1993

Date Surveyed

William B. Mahnke II

Signature & Seal of
Professional Surveyor




Certificate No.

8466

PROFESSIONAL LAND SURVEYOR

BHP PETROLEUM (AMERICAS) INC.
 G.C.U. #399
 1645'FNL & 718'FEL
 Sec.24, T29N, R13W
 San Juan Co., N.M.

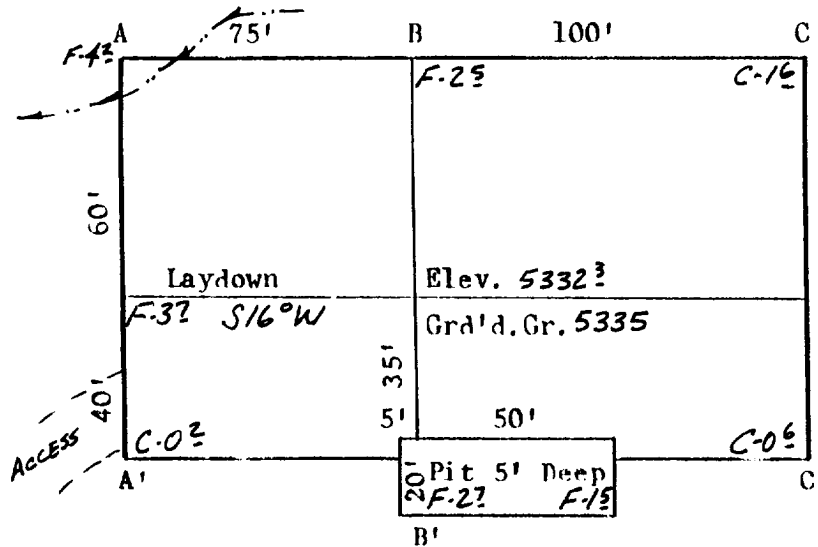


Scale: 1"=50'



A-A'	Vert.: 1"=30'	Horiz.: 1"=100'	C/L			
5340						
5330						

B-B'						
5340						
5330						

C-C'						
5340						
5330						

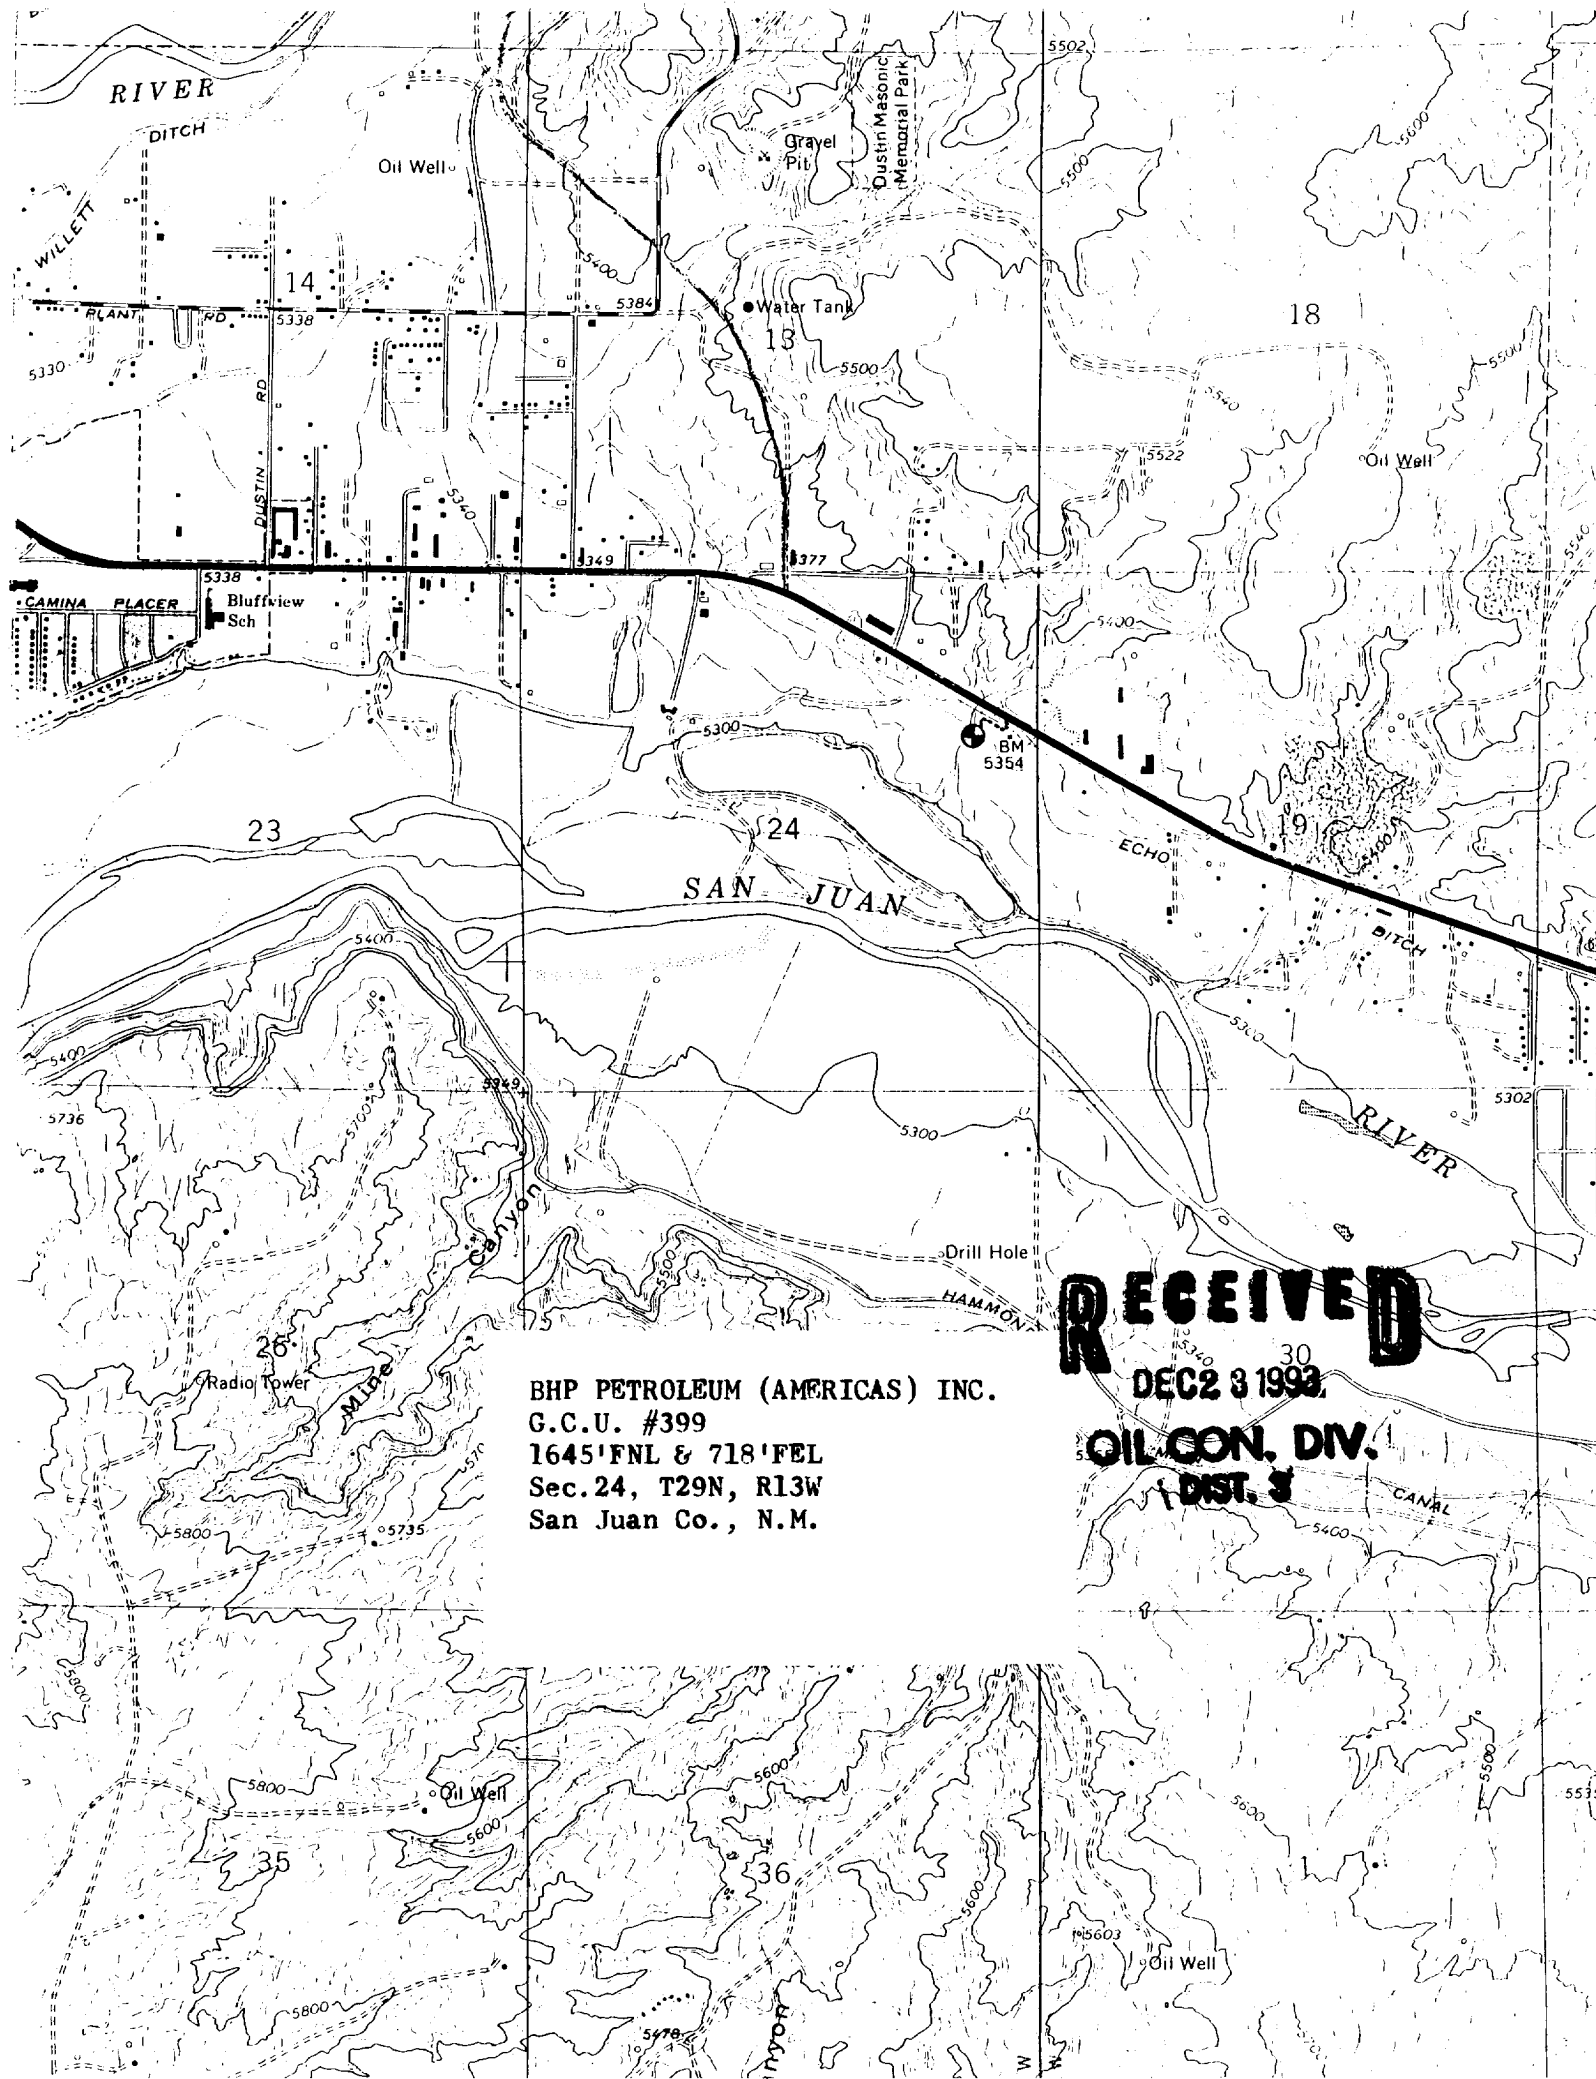

BHP PETROLEUM (AMERICAS) INC.
G.C.U. #399
1645'FNL & 718'FEL
Sec.24, T29N, R13W
San Juan Co., N.M.

RECEIVED
DEC 23 1993
OIL CON. DIV.
DIST. 3

03713050
1000

01000000
01000000

0100000001000000