

UNITED STATES  
DEPARTMENT OF THE INTERIOR  
BUREAU OF LAND MANAGEMENT

RECEIVED

FORM APPROVED  
Budget Bureau No. 1004-0133  
Expires: March 31, 1993

2001 OCT 31 PM

SUNDRY NOTICES AND REPORTS ON WELLS

Do not use this form for proposals to drill or to deepen or reentry to a different reservoir.  
Use "APPLICATION FOR PERMIT—" for such proposals

SUBMIT IN TRIPLICATE

1. Type of Well  
☐ Oil Well ☒ Gas Well ☐ Other

2. Name of Operator

B.P. Amoco

3. Address and Telephone No.

200 AMOCO COURT FARMINGTON, NM (326-9200)

4. Location of Well (Footage, Sec., T., R., M., or Survey Description)

1780' FNL 1035' FEL  
SEC 35-T28N R9W

DEC 2001

RECEIVED

OIL CON. DIV

DIST. 374 6051

5. Log Designation and Serial No.

3F 080247

6. If Indian, Allotment or Tribe Name

N/A

7. If Uch or EA, Agreement Designation

8. Well Name and No.

# FLORENCE #117M

9. API Well No.

30-045-30619

10. Field and Pool, or Exploratory Area

DAKOTA/LIVESTOCK

11. County or Parish, State

SAN JUAN Co. N.M.

12. CHECK APPROPRIATE BOX(S) TO INDICATE NATURE OF NOTICE, REPORT, OR OTHER DATA

TYPE OF SUBMISSION

- ☐ Notice of Intent  
☐ Subsequent Report  
☐ Final Abandonment Notice

TYPE OF ACTION

- ☐ Abandonment  
☐ Recompletion  
☐ Plugging Back  
☐ Casing Repair  
☐ Altering Casing  
☒ Other: GEOLOGY  
☒ Change of Plans  
☒ New Construction  
☐ Non-Routine Fracturing  
☐ Water Shut-Off  
☐ Conversion to Injection  
☐ Dispose Water

(Note: Report needs of multiple completion on Well Completion or Recompletion Report and Log form.)

13. Describe Proposed or Completed Operations (Clearly state all pertinent details, and give pertinent dates, including estimated date of starting any proposed work. If well is directionally drilled, give subsurface locations and measured and true vertical depths for all markers and zones pertinent to this work.)

FLORENCE #117 M WELL WAS MOVED FROM  
2380' FSL 1780' FEL TO 1780' FNL 1035' FEL  
SEC 35 T28N R9W FOR A BETTER BOTTOM  
HOLE LOCATION. DUE TO GEOLOGY

14. I hereby certify that the foregoing is true and correct

Signed

Title

Date

(This space for Federal or State office use)

Approved by

Conditions of approval, if any:

Title

Date

This is U.S.C. Section 1001, makes it a crime for any person knowingly and willfully to make to any department or agency of the United States any false, fictitious or fraudulent statements or representations as to any matter within its jurisdiction.

\*See instruction on Reverse Side

HOLD 0104 FOR dit - Survey

WMOOD

K

District I  
PO Box 1980, Hobbs NM 88241-1980  
District II  
PO Drawer KK, Artesia, NM 87211-0719  
District III  
1000 Rio Brazos Rd., Aztec, NM 87410  
District IV  
PO Box 2088, Santa Fe, NM 87504-2088

State of New Mexico  
Energy, Minerals & Natural Resources Department

OIL CONSERVATION DIVISION  
PO Box 2088  
Santa Fe, NM 87504-2088

Form C-102  
Revised February 21, 1994  
Instructions on back  
Submit to Appropriate District Office  
State Lease - 4 Copies  
Fee Lease - 3 Copies

☐ AMENDED REPORT

WELL LOCATION AND ACREAGE DEDICATION PLAT

|                 |  |                          |  |             |               |
|-----------------|--|--------------------------|--|-------------|---------------|
| 1 API Number    |  | 2 Pool Code              |  | 3 Pool Name |               |
| 4 Property Code |  | 5 Property Name          |  |             | 6 Well Number |
|                 |  | Florance                 |  |             | # 117M        |
| 7 OGRID No.     |  | 8 Operator Name          |  |             | 9 Elevation   |
|                 |  | AMOCO PRODUCTION COMPANY |  |             | 5673          |

10 Surface Location

| UL or Loc No. | Section | Township | Range | Lot Idn | Feet from the | North/South line | Feet from the | East/West line | County   |
|---------------|---------|----------|-------|---------|---------------|------------------|---------------|----------------|----------|
| H (Lot 8)     | 35      | 29 N     | 9 W   |         | 1780          | NORTH            | 1035          | EAST           | SAN JUAN |


11 Bottom Hole Location If Different From Surface

| 7 UL or lot no. | Section | Township | Range | Lot Idn | Feet from the | North/South line | Feet from the | East/West line | County   |
|-----------------|---------|----------|-------|---------|---------------|------------------|---------------|----------------|----------|
| B (Lot 2)       | 35      | 29 N     | 9 W   |         | 661           | NORTH            | 1870          | EAST           | SAN JUAN |

|                    |                    |                       |              |
|--------------------|--------------------|-----------------------|--------------|
| 12 Dedicated Acres | 13 Joint or Infill | 14 Consolidation Code | 15 Order No. |
|                    |                    |                       |              |

NO ALLOWABLE WILL BE ASSIGNED TO THIS COMPLETION UNTIL ALL INTERESTS HAVE BEEN CONSOLIDATED  
OR A NON-STANDARD UNIT HAS BEEN APPROVED BY THE DIVISION

|   |  |  |  |  |  |   |  |
|---|--|--|--|--|--|---|--|
|   |  |  |  |  |  | <b>17 OPERATOR CERTIFICATION</b><br>I hereby certify that the information contained herein is true and complete to the best of my knowledge and belief.<br><br>Signature _____<br>Printed Name _____<br>Title _____<br>Date _____ |  |
| <b>18 SURVEYOR CERTIFICATION</b><br>I hereby certify that the well location shown on this plat was plotted from field notes of actual surveys made by me or under my supervision, and that the same is true and correct to the best of my belief.<br>October 23, 2001<br>Date of Survey<br>Signature and Seal of Professional Surveyor<br><br>7016<br>Certificate Number |  |  |  |  |  |   |  |

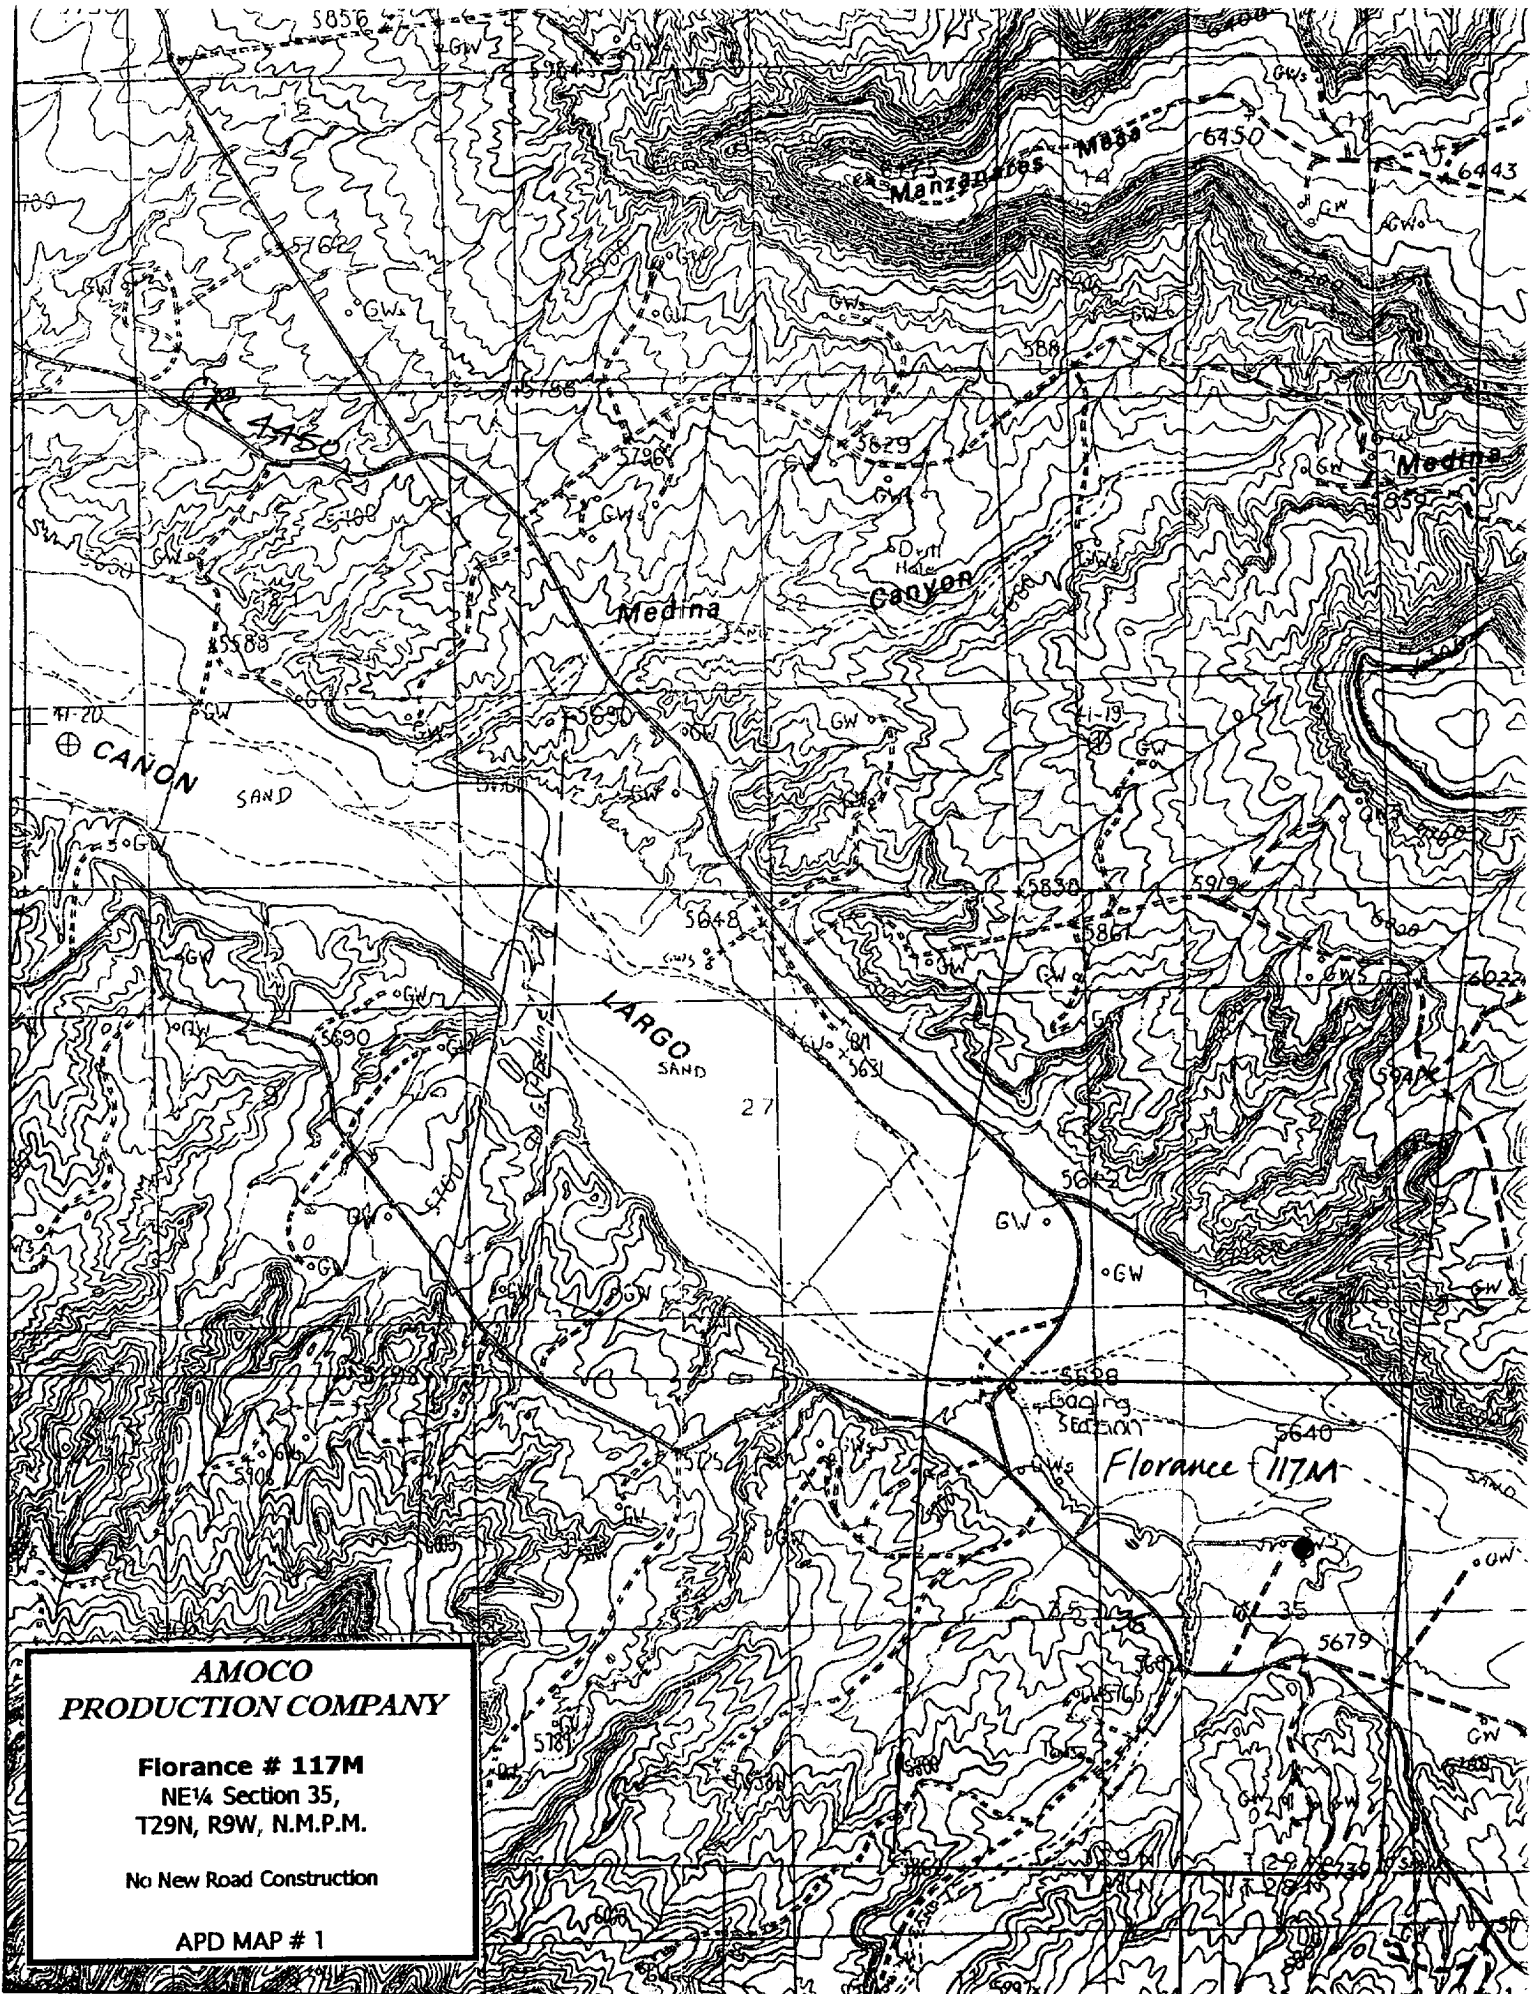

**AMOCO  
PRODUCTION COMPANY**

**Florance # 117M**  
NE¼ Section 35,  
T29N, R9W, N.M.P.M.

No New Road Construction

APD MAP # 1

**PROPOSED RESERVE PIT**

**PROPOSED FLARE PIT**

**ELEV. 5673**

**EXISTING PAD**

**NOTE:** Remove existing equipment

**Equipment and Features:**

- Mud Tanks
- Existing Tank
- Draw Works
- Rig
- Pipe Racks
- Existing Wellhead
- Existing Valve Setting
- Existing Separator

**Dimensions and Bearings:**

- Overall dimensions: 330' x 400'
- Internal dimensions: 150', 130', 140', 220', 130', 220', 150', 140', 290', 400'
- Bearings: S 40° E

**Notes:**


- Reserve Pit Dike - Should be 8' above Deep side (overflow - 3' wide & 1' above shallow side)
- Flare Pit - Overflow pipe should be halfway between top and bottom and extend over plastic liner and into flare pit.

**Scale:** 1" = 60'

**Date:** OCTOBER 23, 2001

**Construction Zone**

SCALE: 1"=60'-HORIZ.  
1"=40'-VERT.

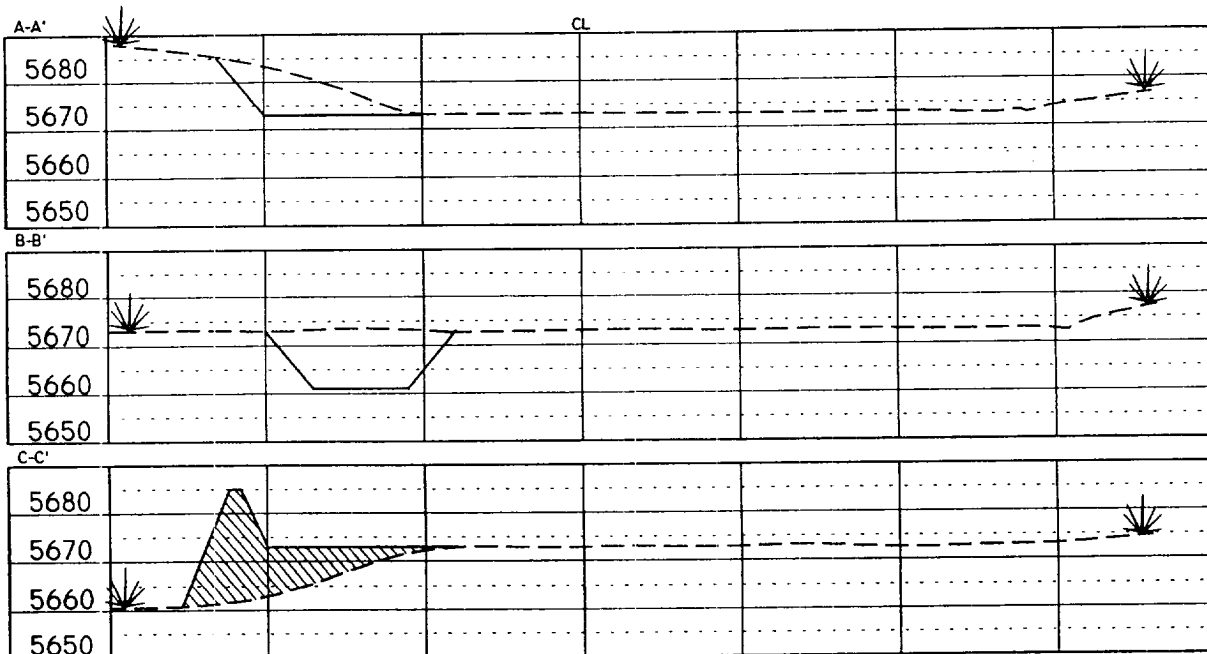

**NOTE:** Contractor should call One-Call for location of any marked or unmarked buried pipelines or cables on well pad and/or access road at least two (2) working days prior to construction.

Cuts and fills shown are approximate - final finished elevation is to be adjusted so earthwork will balance. Corner stakes are approximate and do not include additional areas needed for sidewalks and drainages. Final Pad Dimensions are to be verified by Contractor.

VANN SURVEYS  
P. O. Box 1306  
Farmington, NM

