



STATE OF NEW MEXICO
ENERGY AND MINERALS DEPARTMENT
OIL CONSERVATION DIVISION

OK

TONY ANAYA
GOVERNOR

September 25, 1986

POST OFFICE BOX 2088
STATE LAND OFFICE BUILDING
SANTA FE, NEW MEXICO 87501
(505) 827-5800

Union Texas Petroleum
375 U.S. Highway 64
Farmington, New Mexico 87401

Attention: Robert C. Frank

Administrative Order NSL-2294

Gentlemen:

2nd
Reference is made to your application for a non-standard location for your Haynie ~~2-E~~ well located 1850 feet from the North line and 870 feet from the West line of Section 4, Township 30 North, Range 11 West, NMPM, Basin Dakota and Blanco Mesaverde Pools, San Juan County, New Mexico. The N/2 of said Section 4 shall be dedicated to both pools.

By authority granted me under the provisions of Rule 104 F(I), the above-described unorthodox location is hereby approved.

Sincerely,

R. L. Stamets
R. L. STAMETS, DIRECTOR

RLS/DC/dr

cc: Oil Conservation Division - Aztec
Bureau of Land Management - Farmington

RECEIVED
SEP 25 1986
OIL CON. DIV.
DIST. 3



Union Texas Petroleum

August 20, 1986

375 U.S. Highway 64
Farmington, New Mexico 87401
Telephone (505) 325-3587

Mr. R. L. Stamets
New Mexico Oil Conservation Division
P. O. Box 2088
Sante Fe, New Mexico 87501-2088

Re: Unorthodox Location
Haynie 2-A1
1850' FNL; 870' FWL
Section 4, T30N-R11W
San Juan County, NM

Dear Mr. Stamets:

Union Texas Petroleum requests administrative approval of an unorthodox location for a Blanco Mesaverde and Basin Dakota well. The request is necessitated because of a short section and the surface owners' demand that we twin our location to an existing location (Koch Industries, Wright No. 1).


Attached for your review are well plats and location schematics. All offset operators have been notified of our intentions. If I may be of any further assistance, please advise.

Very truly yours,

Robert C. Frank
Permit Coordinator

RCF:lmg
attachments

cc: Beta Development
C & E Operators
Meridian Oil
Tenneco
NMOCD-Aztec

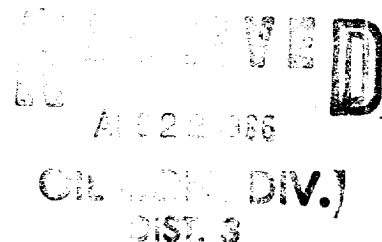

		Mesaverde	
		Meridian	
32	33	34	
Mesaverde — Tenneco	Mesaverde — C&E Oper.		
Dakota — Tenneco	Dakota — Beta Dev.		
			31 N
			30 N
Mesaverde — C&E Oper.	Union Texas Pet.	Mesaverde — U.T.P.	
Dakota — Beta Dev.	⊙ Haynie 2-E	Dakota — Beta Dev.	
5	4	3	
Mesaverde — Tenneco	Mesaverde — C&E Oper.	Mesaverde — C&E Oper.	
Dakota — Beta Dev.	Dakota — Beta Dev.	Dakota — Beta Dev.	
8	9	10	

11 W

Offset Operator Plat

Union Texas Petroleum

Haynie 2-E

1850' FNL & 870' FWL


Section 4-T30N-R11W

San Juan County, New Mexico

Form C-102
Supersedes C-128
Effective 1-1-88

Operator Union Texas Petroleum		Lease HAYNIE		Well No. #2 A
Unit Letter E	Section 4	Township 30 N.	Range 11 W	County San Juan
Actual Footage Location of Well: 1850 feet from the North line and 870 feet from the WEST line				
Ground Level Elev. 5785	Producing Formation Mesaverde/Dakota	Pool Blanco/Basin	Dedicated Acreage: 307.68 Acres	

- No allowable will be assigned to the well until all interests have been consolidated (by communitization, unitization, forced-pooling, or otherwise) or until a non-standard unit, eliminating such interests, has been approved by the Commission.

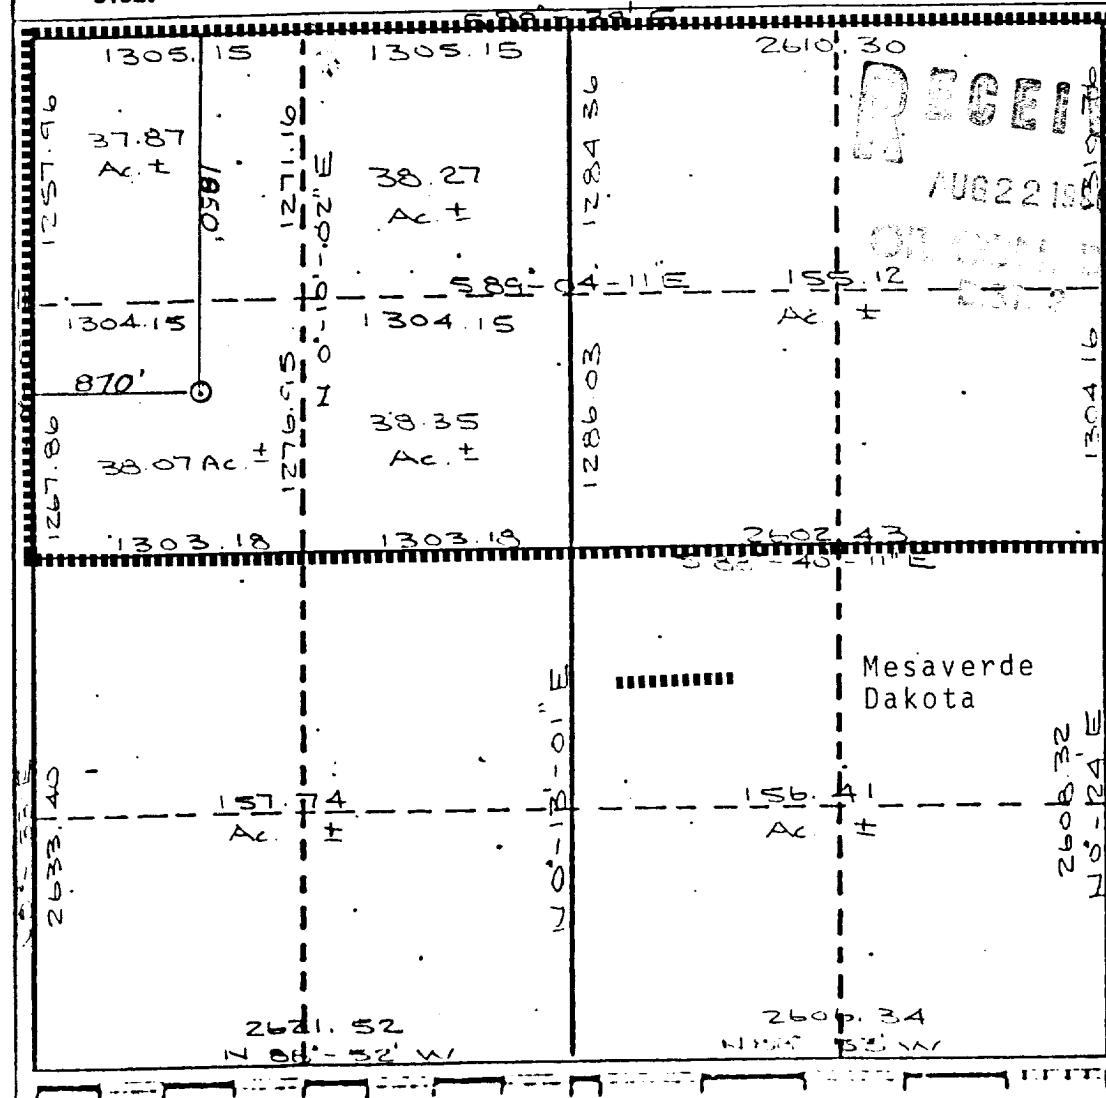


 Cecil B. Tullis

Date Surveyed
July 29, 1986

Registered Professional Engineer
and/or Land Surveyor

Cecil B. Tullis

Certificate No.
0670

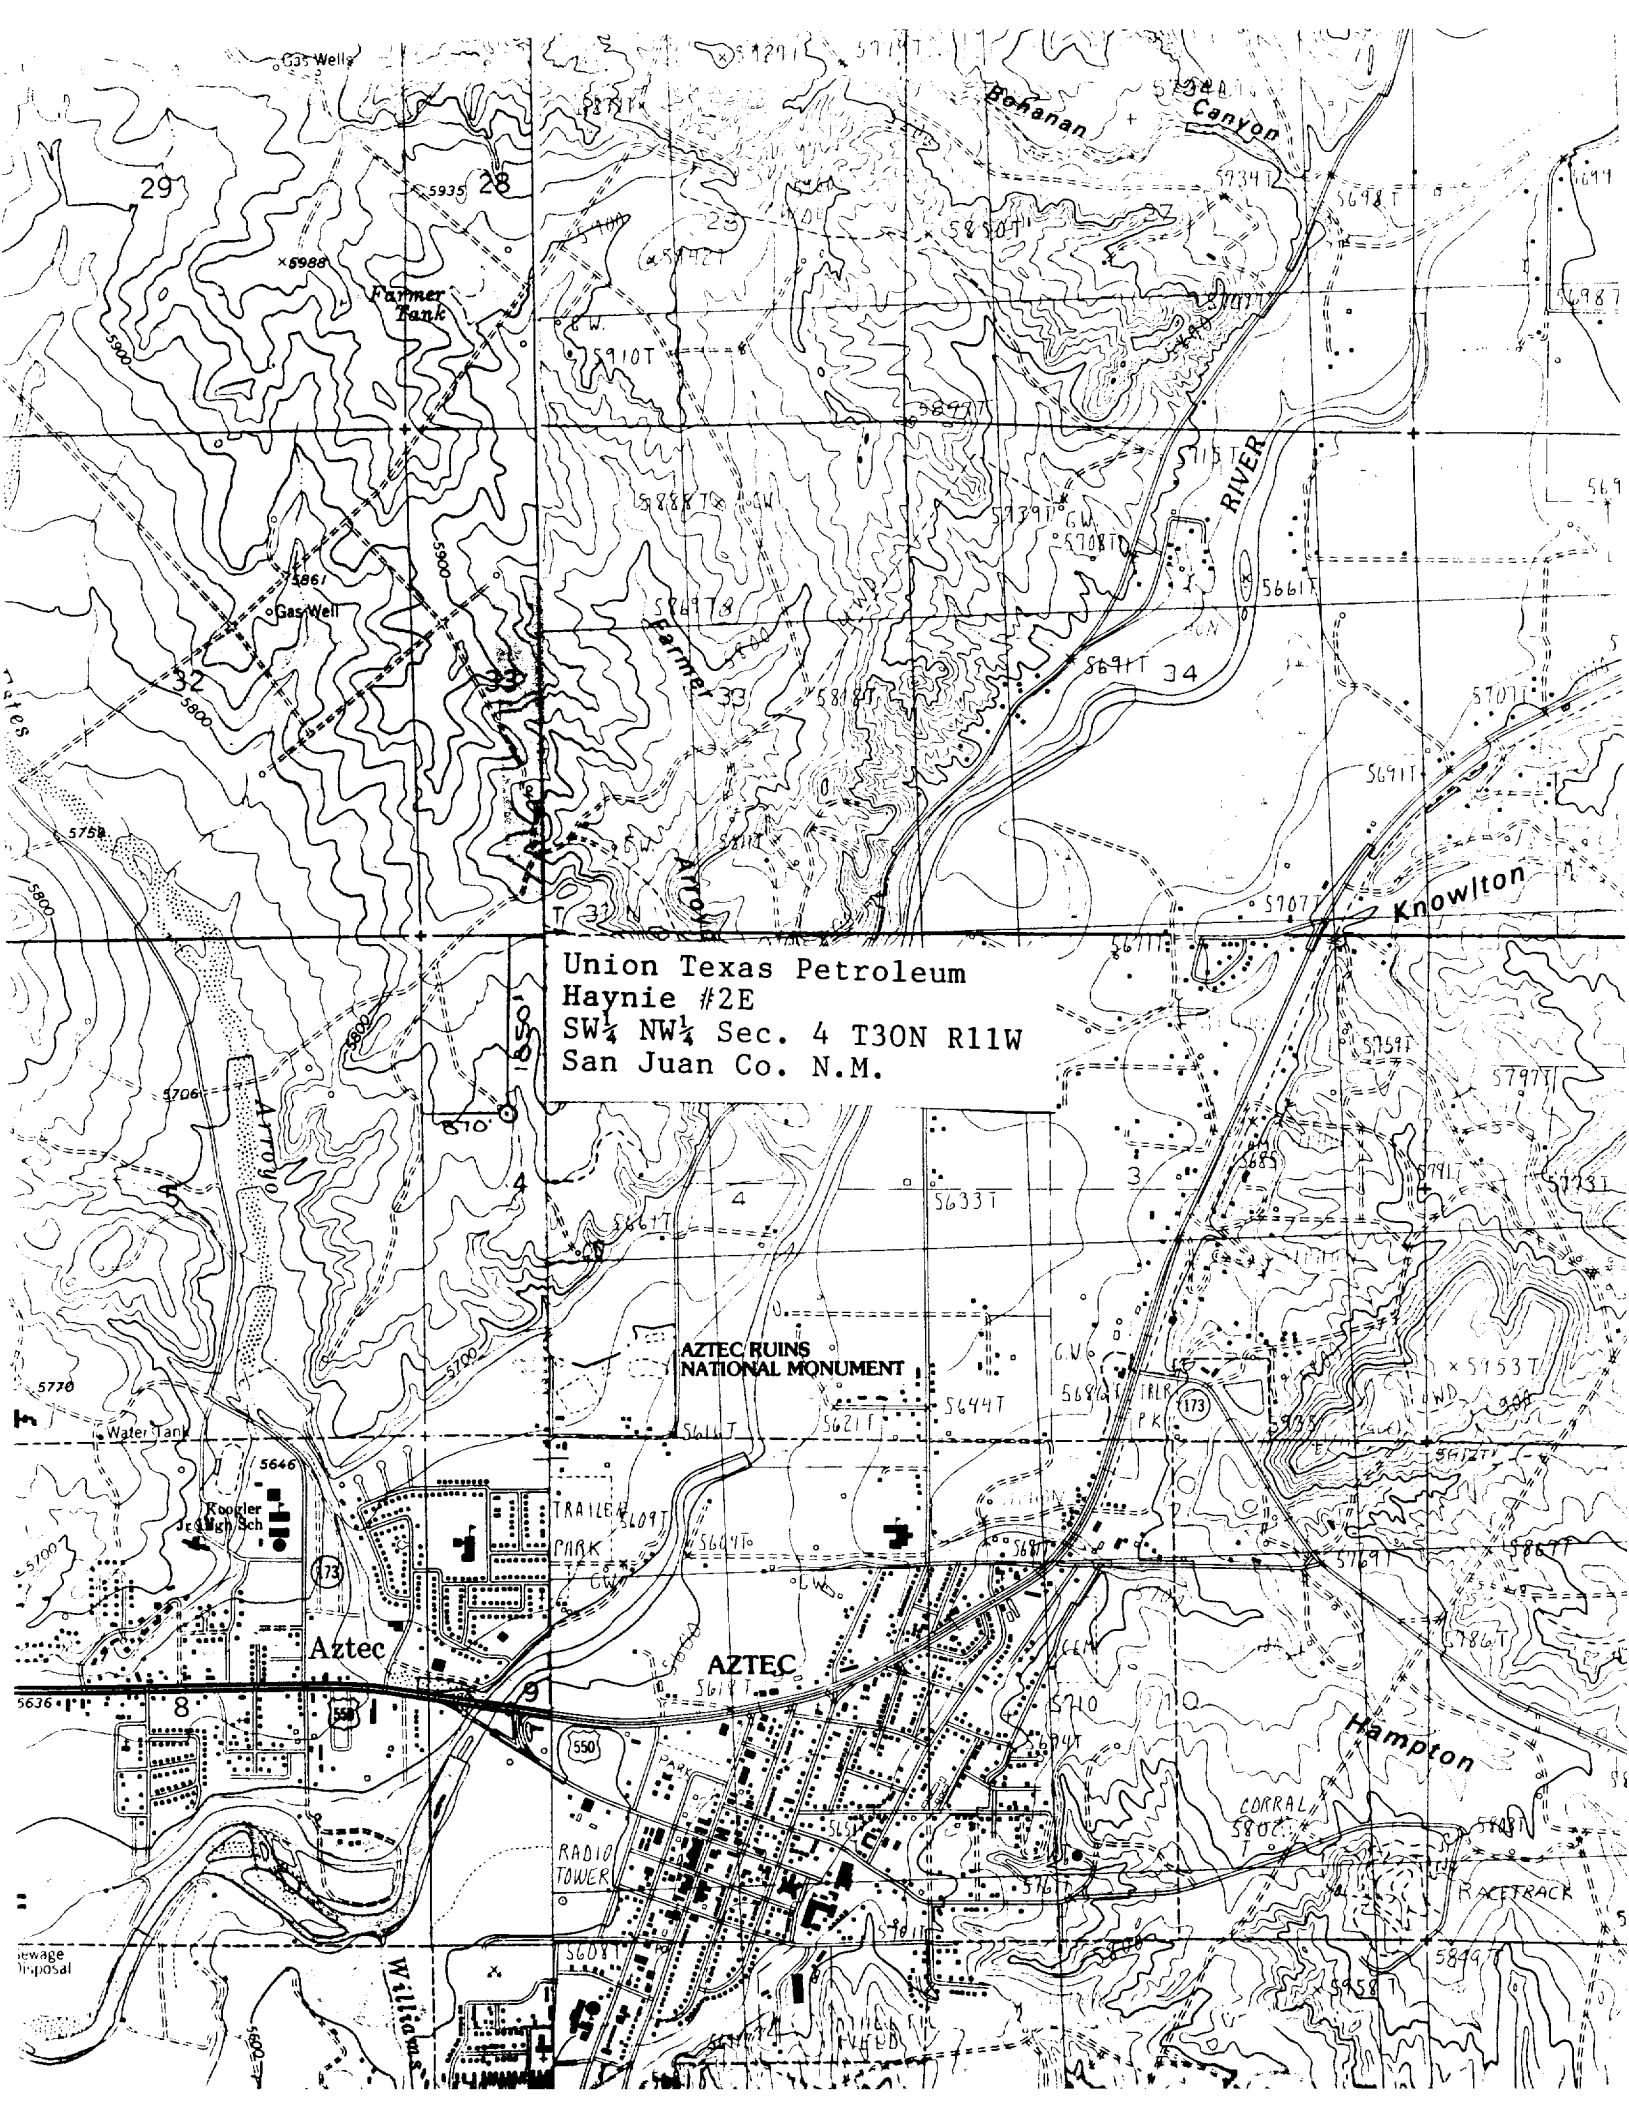

Union Texas Petroleum
Haynie #2E
SW $\frac{1}{4}$ NW $\frac{1}{4}$ Sec. 4 T30N R11W
San Juan Co. N.M.

AZTEC RUINS
NATIONAL MONUMENT

Aztec

AZTEC

Hampton


RADIO
TOWER

CORRAL

RACE TRACK

UNION TEXAS PETROLEUM CORPORATION

NOTE: CUTS AND FILLS
AFTER REMOVAL OF
6" TOPSOIL

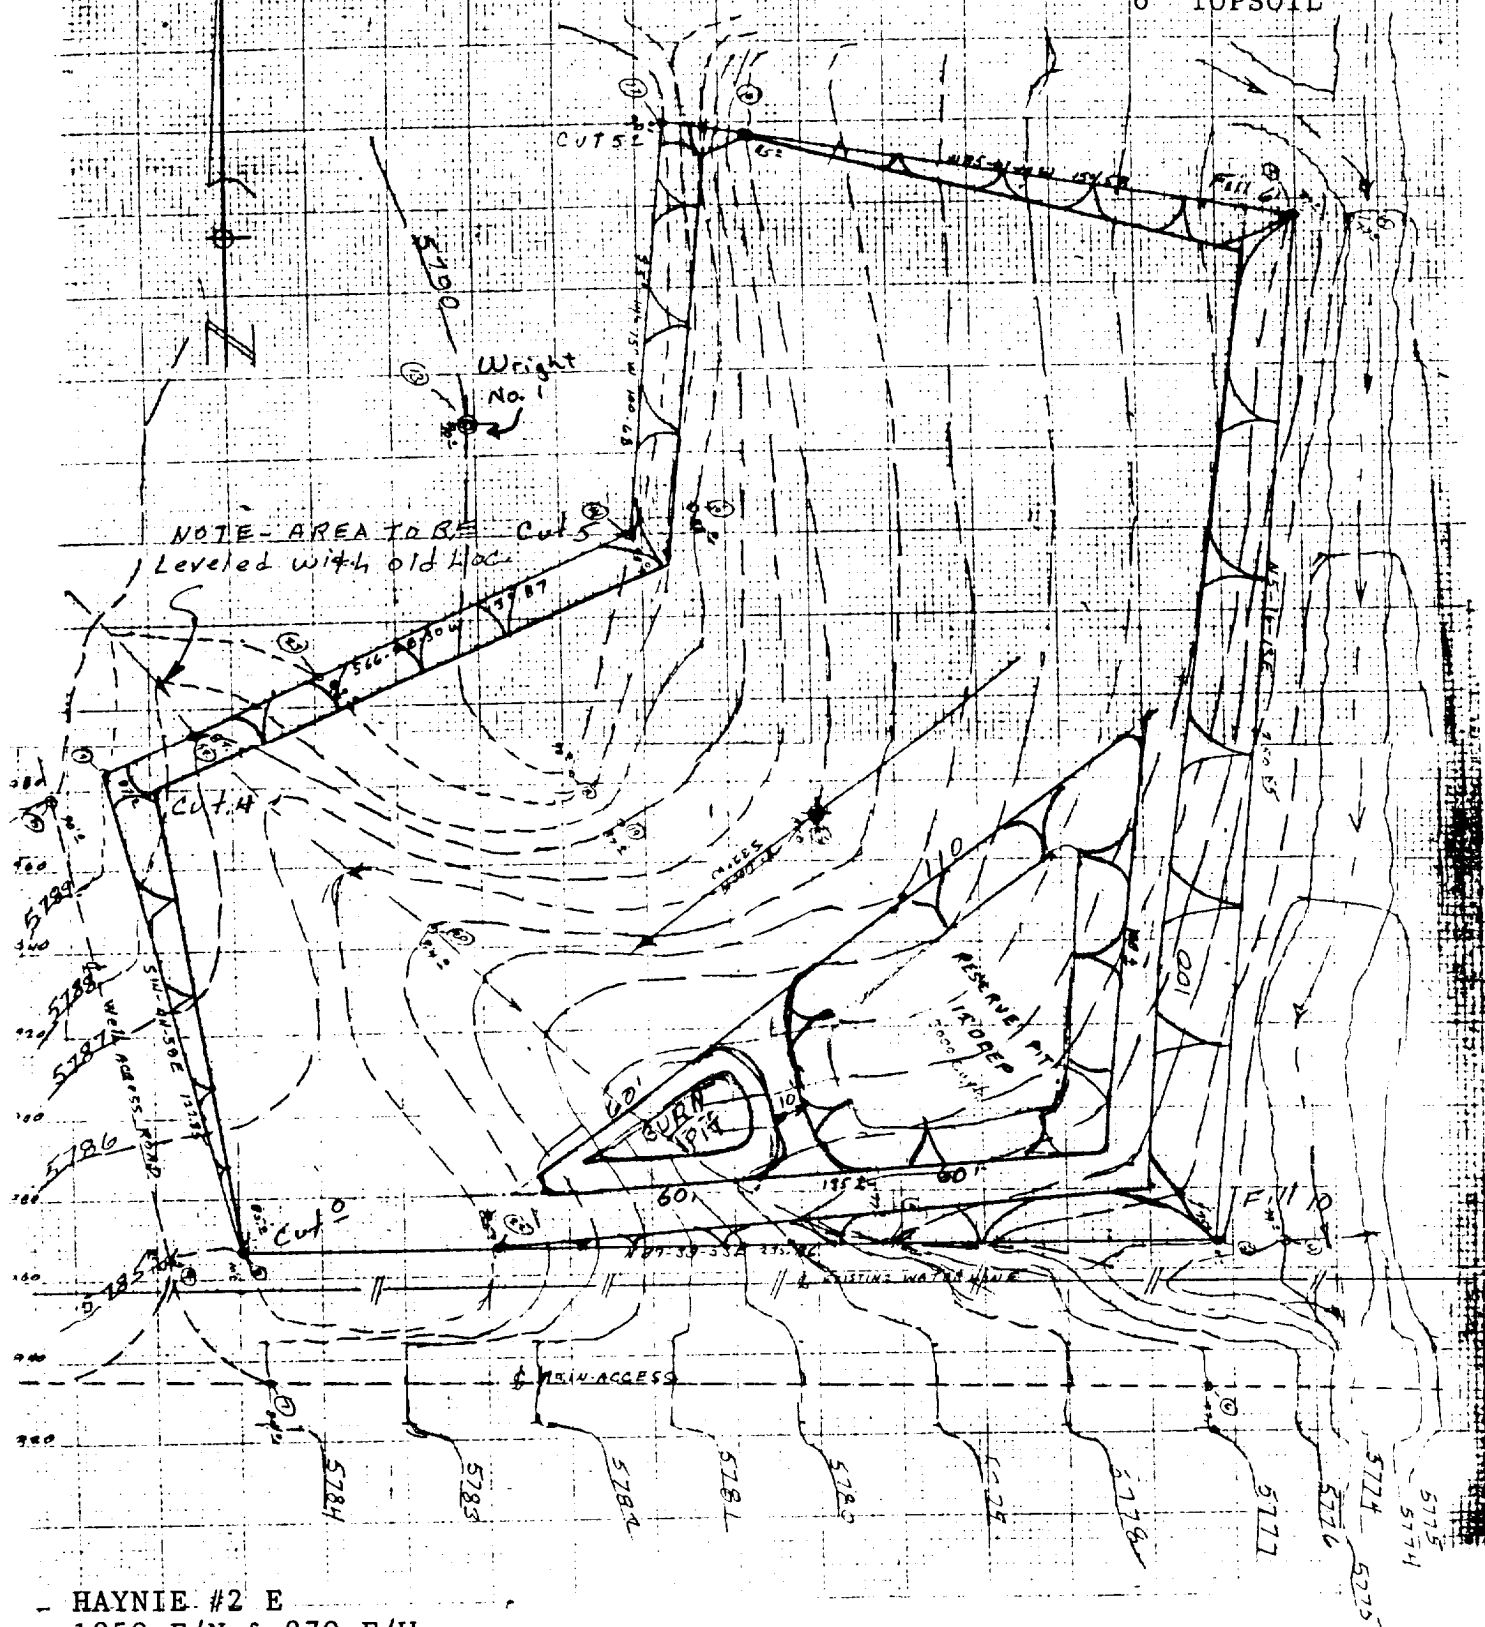

- HAYNIE #2 E
1850 F/N & 870 F/W
Sec. 4 T30N R11W N.M.P.M.
San Juan Co. N.M.


5790

NOTE: FINISH ELEV. 5785

5780


SCALE: HORZ. = 1" = 50'
 VERT. = 1" = 10'

160' NORTH

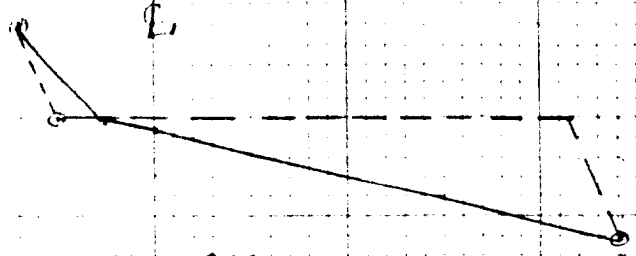


5790

68' NORTH

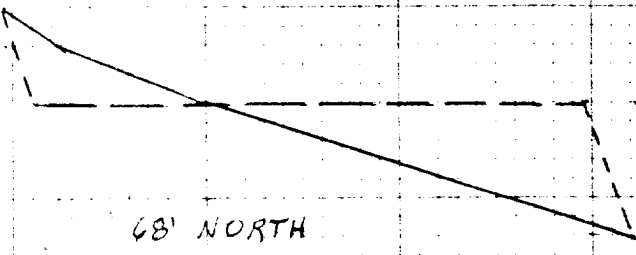


5780

CENTER LINE

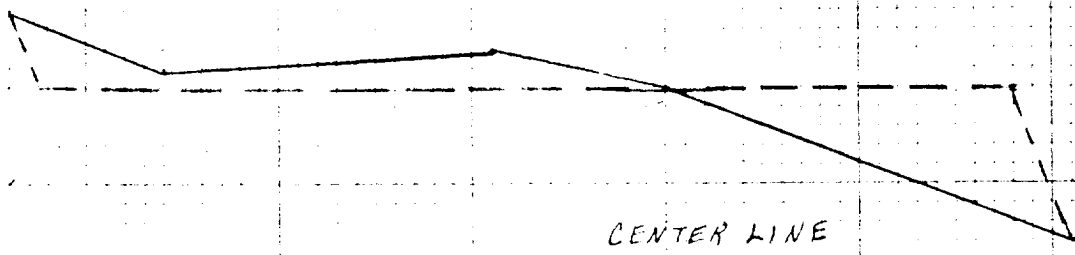

5780

106' SOUTH

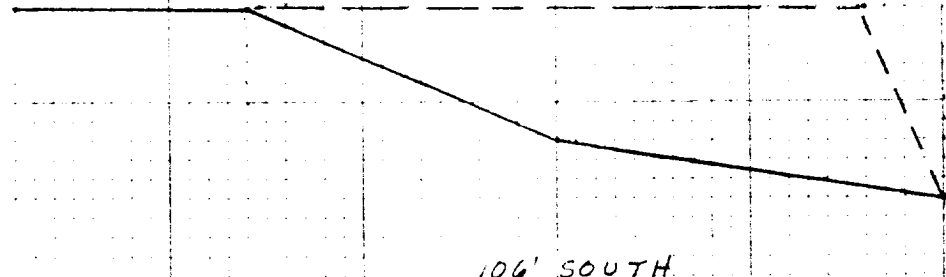

UNION TEXAS PETROLEUM CORPORATION

HAYNIE #2E

TOP SOIL.....	1039	CU. YDS.
AVERAGE CUT.....	4375	CU. YDS.
AVERAGE FILL.....	4446	CU. YDS.