

Mark Dushworth


BLACKWOOD, E. NICHOLS
NORTHEAST BLANCO UNIT PUMP MESA SWD #1
NE/4 SECTION 36, T-31-N, R-8-W
PROPOSED SIDETRACK OF FIS# IN 9 5/8" CSG

~~339~~ 20" @ 359' cont to Surf

380-3430 PROPOSED TOP OF
13 7/8" x 9 5/8" LINER HANGER
3520-90' WINDOW IN 13 7/8" CSG

GENERAL REPRESENTATION
OF 12" Ø HOLE W/ 9 5/8"
LINER. CEMENTED W/
APPROX 1760 SK 65/35 POZ
& 200 SKS NEAT. (VOL.
DETERMINED BY CALIPER
LOG X 1.75)

5888 ± BOTTOM OF 9 5/8" 400' K-SS

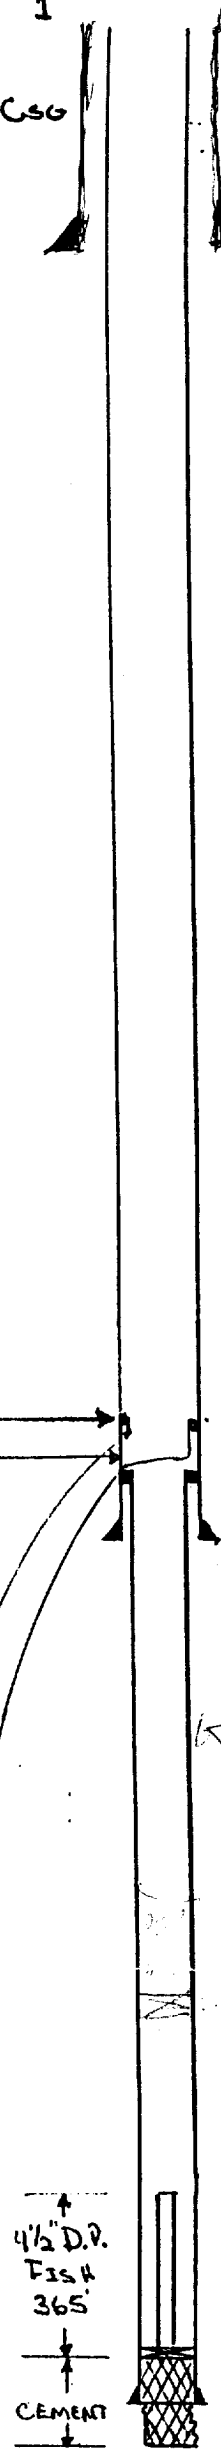

- ← 2289 OLD ALAMO
- ← 2394 KETLAND
- ← 3038 FRUITLAND
- ← 3349 FIGURED CLIPES
- ← 3570 LEWIS SHALE
- ← 3608 TOP OF 9 5/8" LINER
- ← 3772 13 7/8" CASING SHOE
- ← 4939 CLIFF HOUSE
- ← 5264 MENEPEE
- ← 5449 TOP OF 4 1/2" D.D. FIS#
- ← 5580 POINT LOOK OUT
- ← 5619 MANCOS
- ← 5814 BOTTOM OF 9 5/8" CMT RT.
- ← 5888 BOTTOM OF 9 5/8" CASING
- ← 5896 T.D. 8 3/4" OPEN HOLE

4 1/2" D.D.
FIS#
365'
CEMENT