


SCHEMATIC DIAGRAM OF DUAL COMPLETION
ON
ALLISON UNIT NO 10

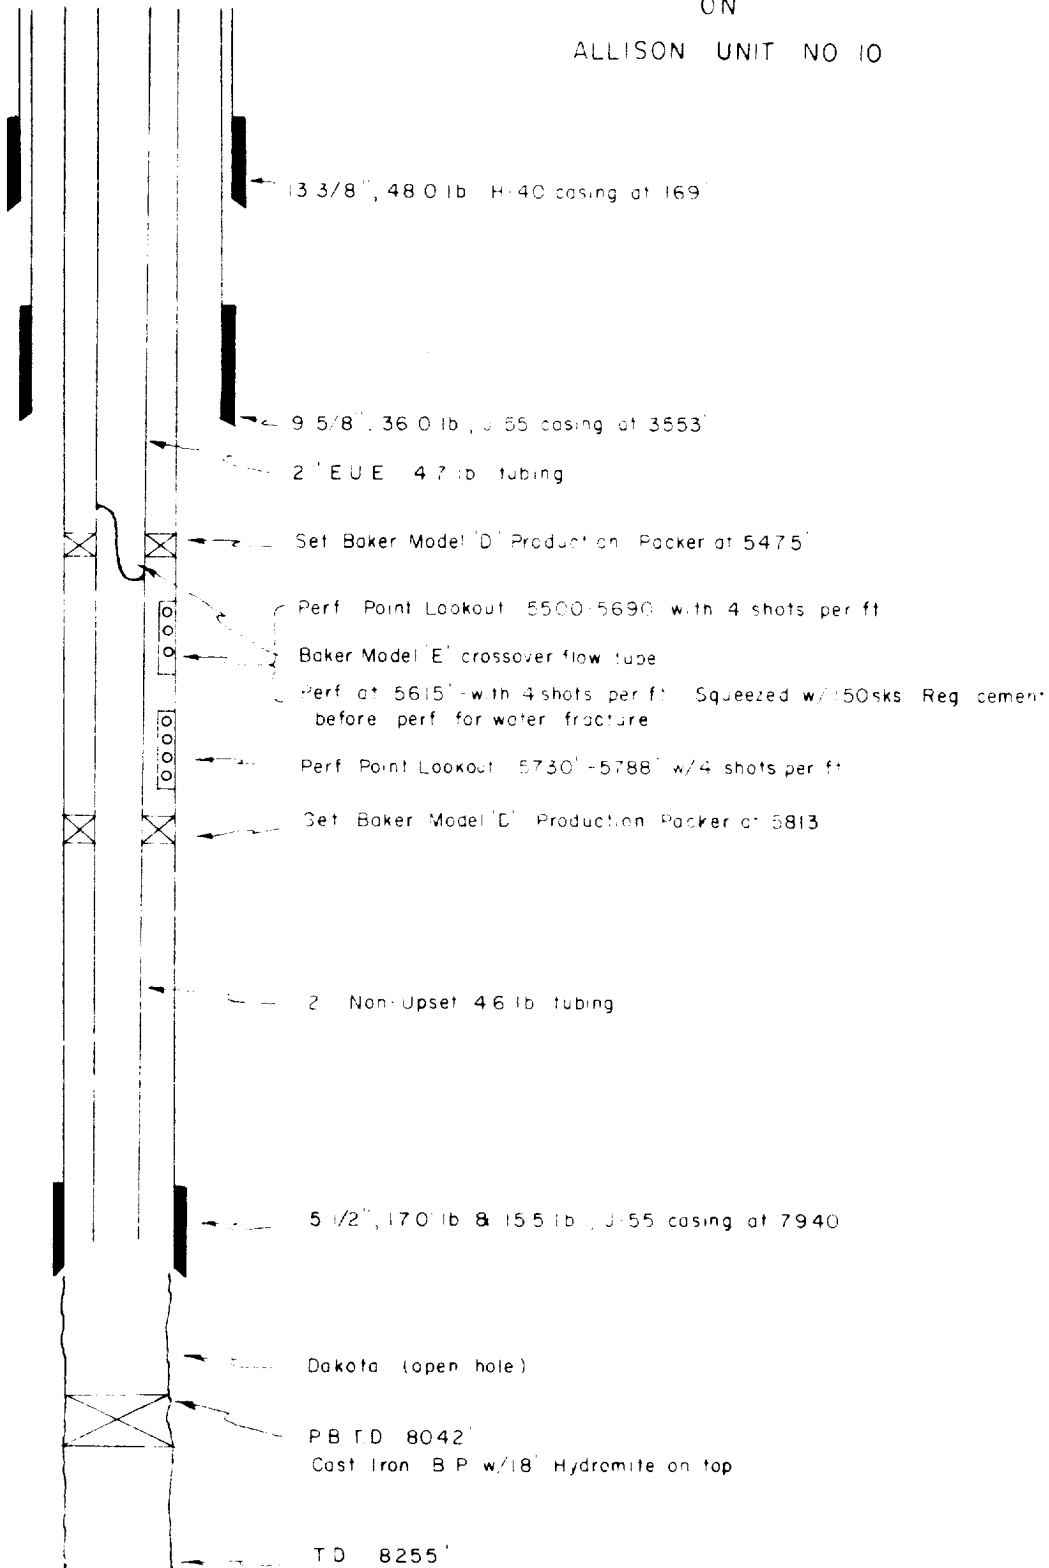

7940'
8042'
8255'