


SCHEMATIC DIAGRAM OF DUAL COMPLETION
El Paso Natural Gas Co. Allison Unit No. 12 (MD)
NE/4 Section 14, T-32-N, R-7-W

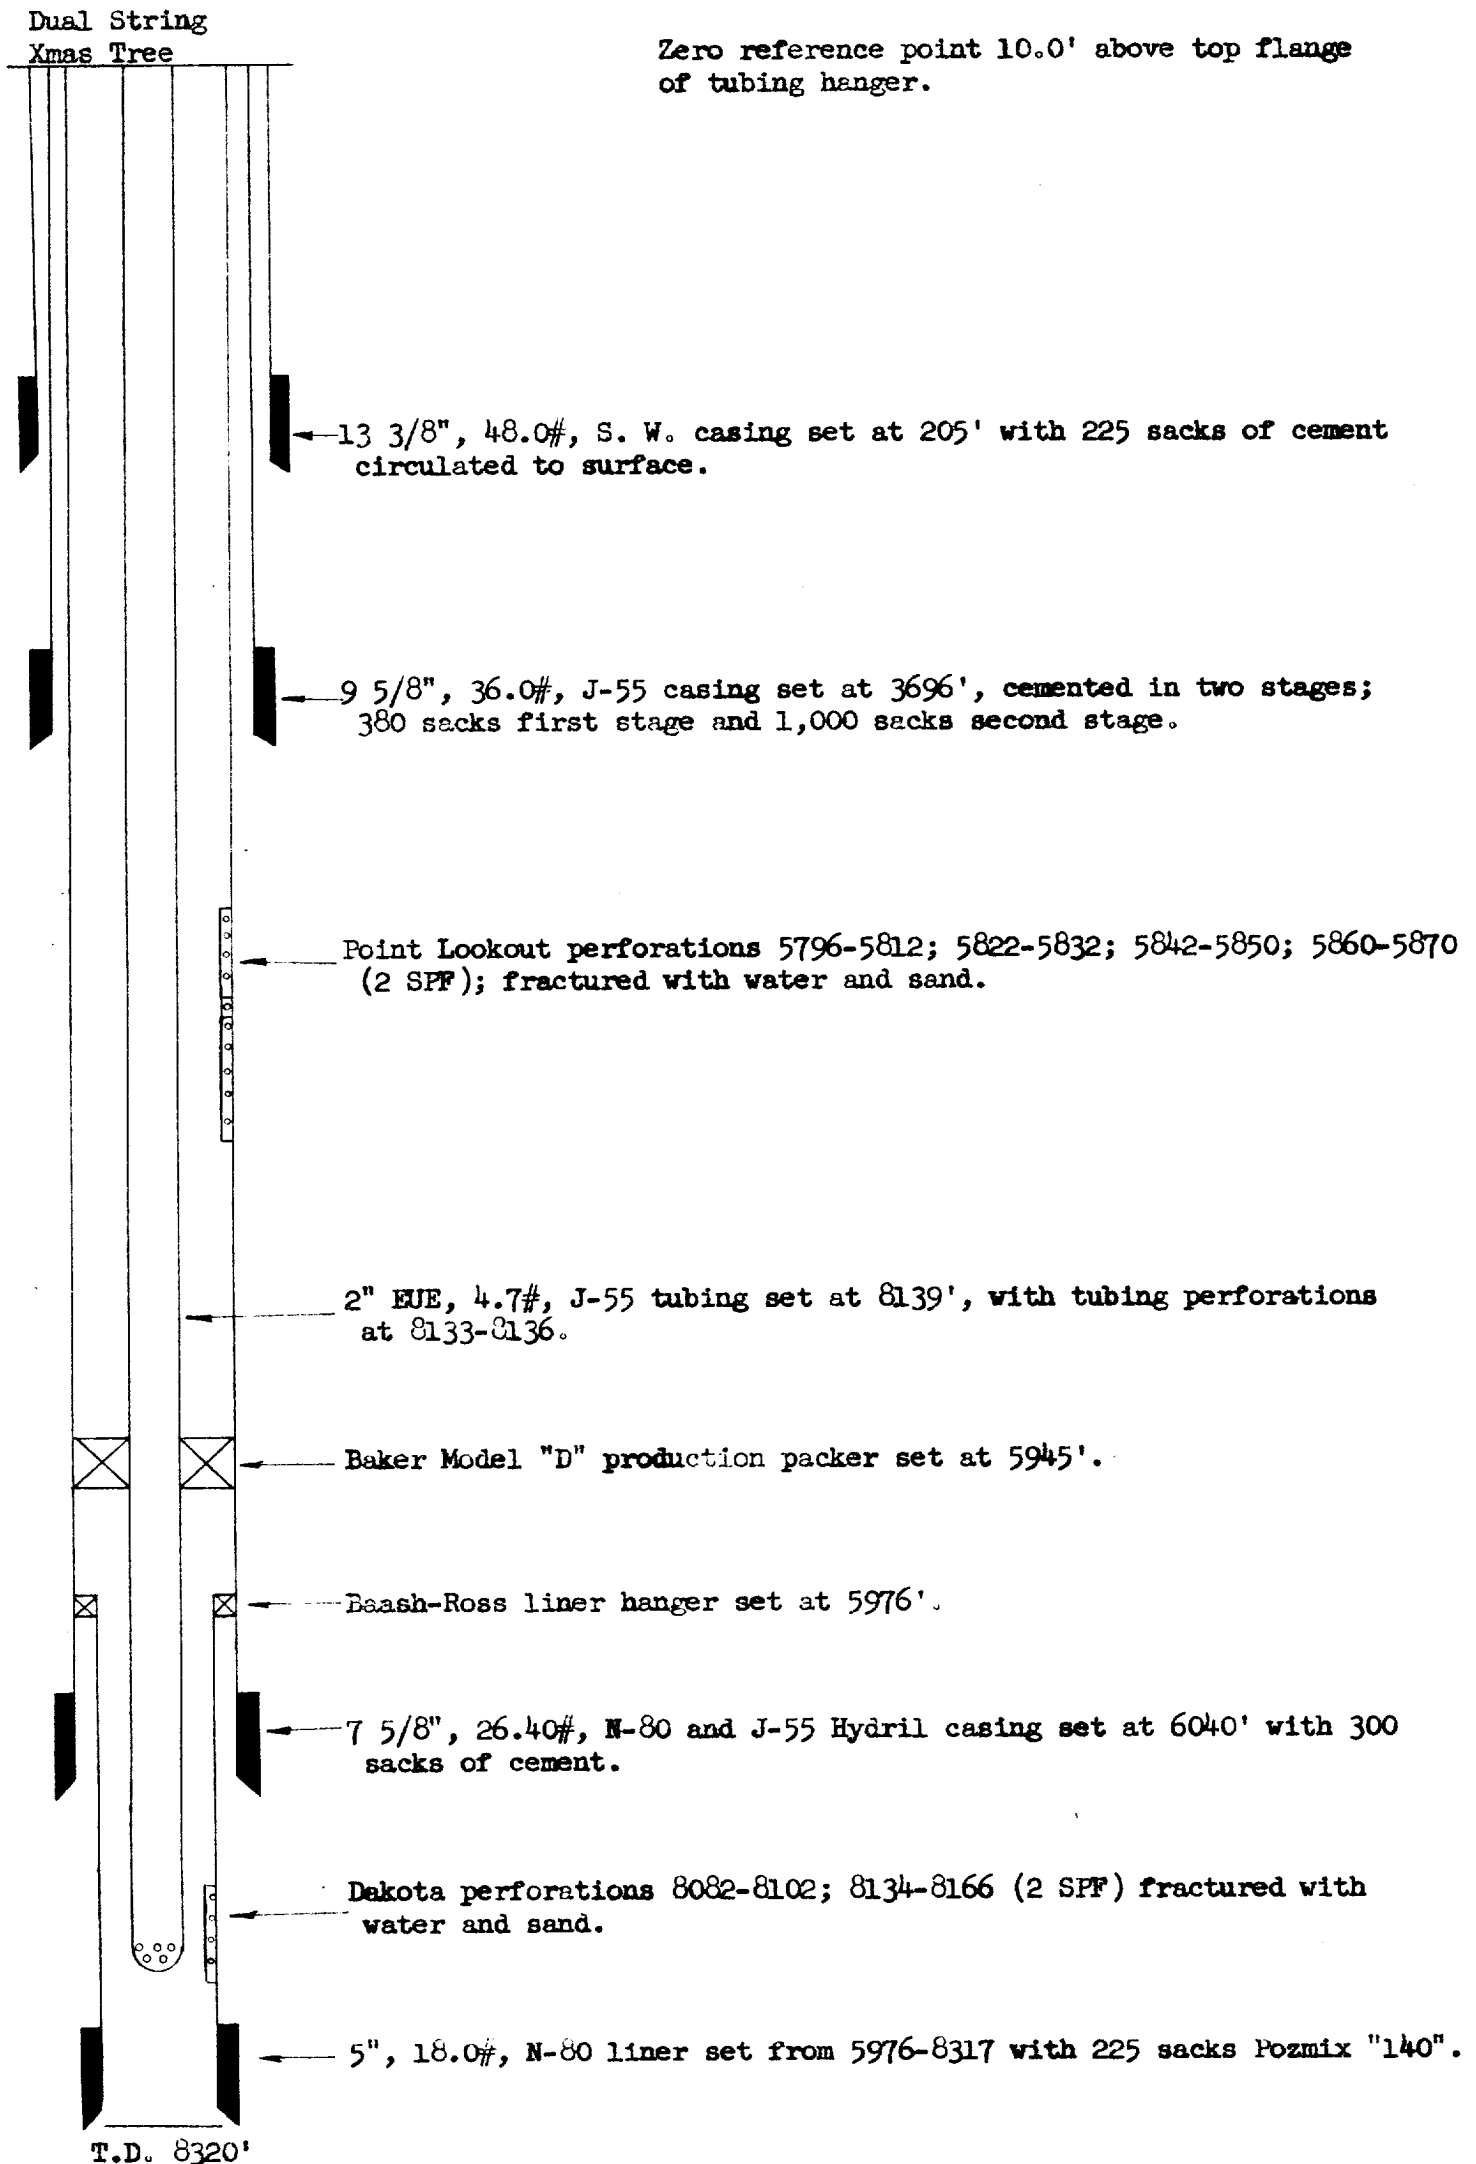

Note: Original 6 3/4" hole and two subsequent directional holes have fish in them and were plugged off. Hole containing liner drilled directionally from 6070' to Total Depth.