



PROPOSED
ACCESS

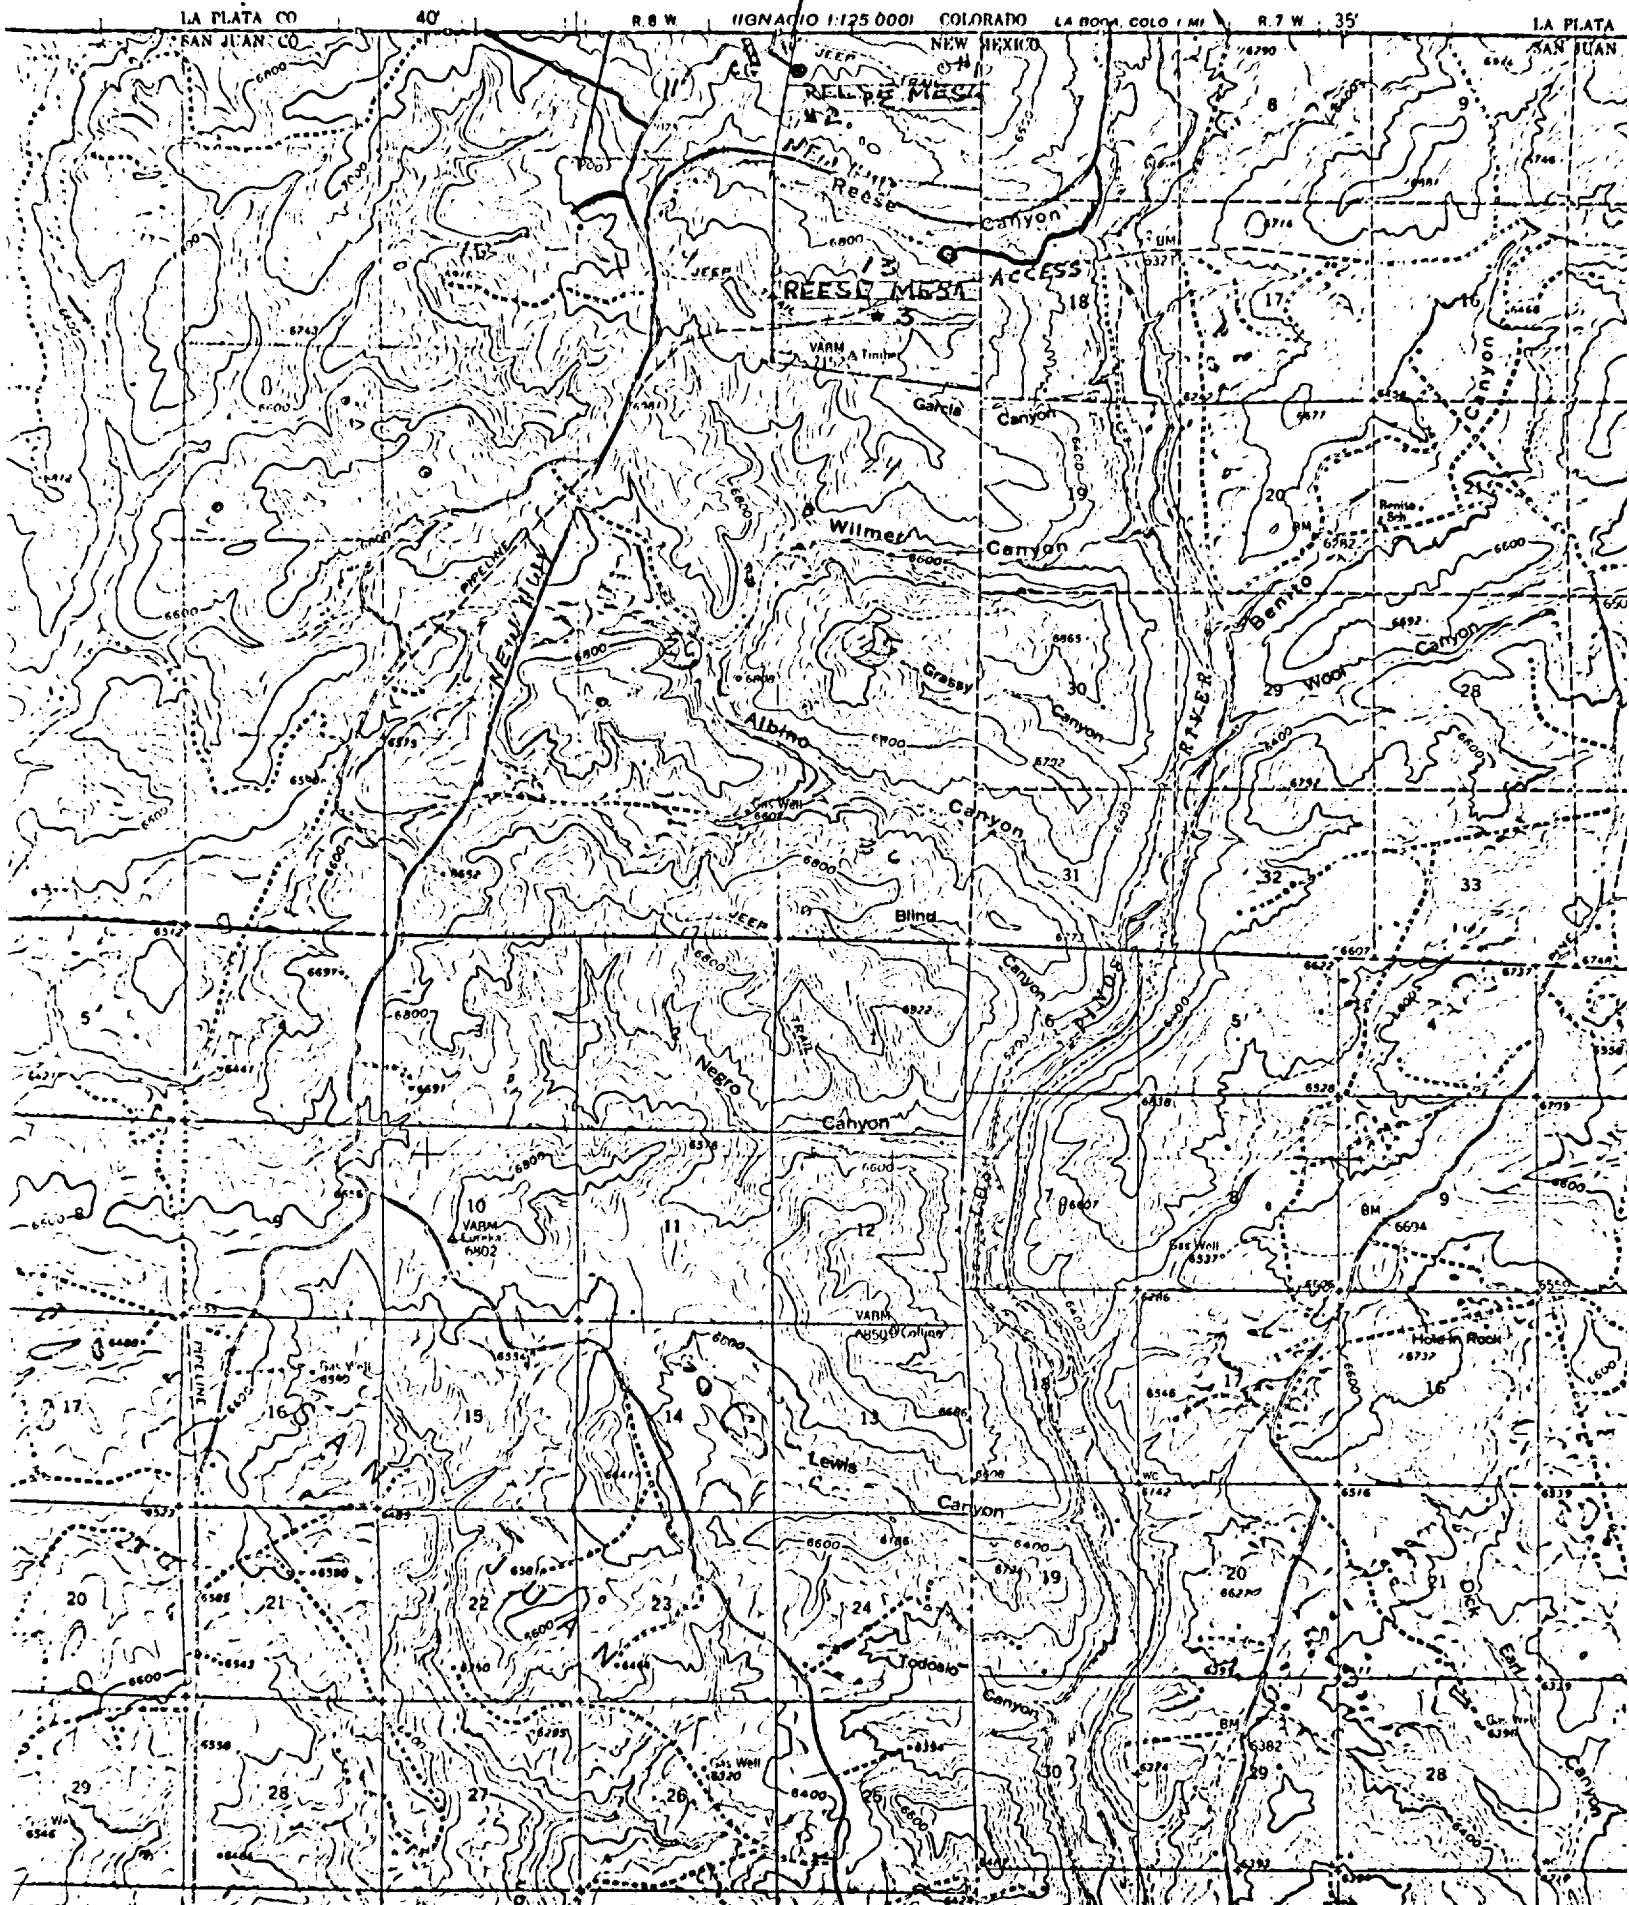

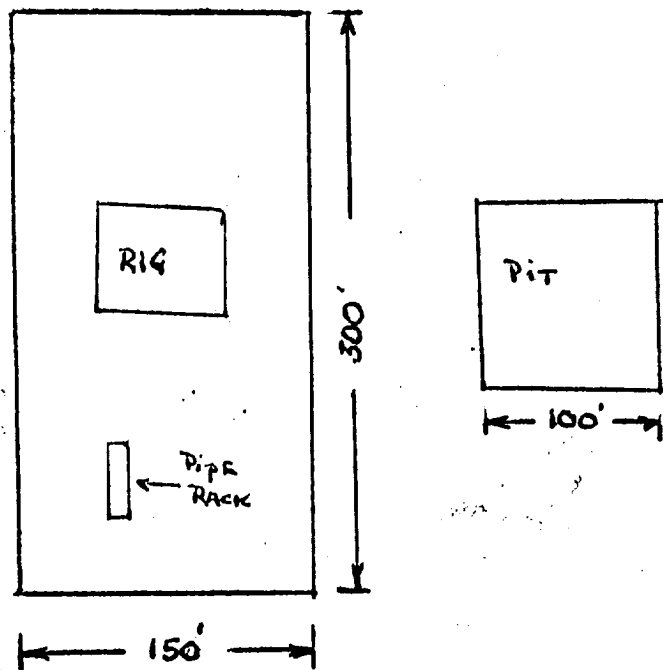

LOCATION LAYOUT

