



LOCATION AND EQUIPMENT LAY-OUT

Attachment C No. 13

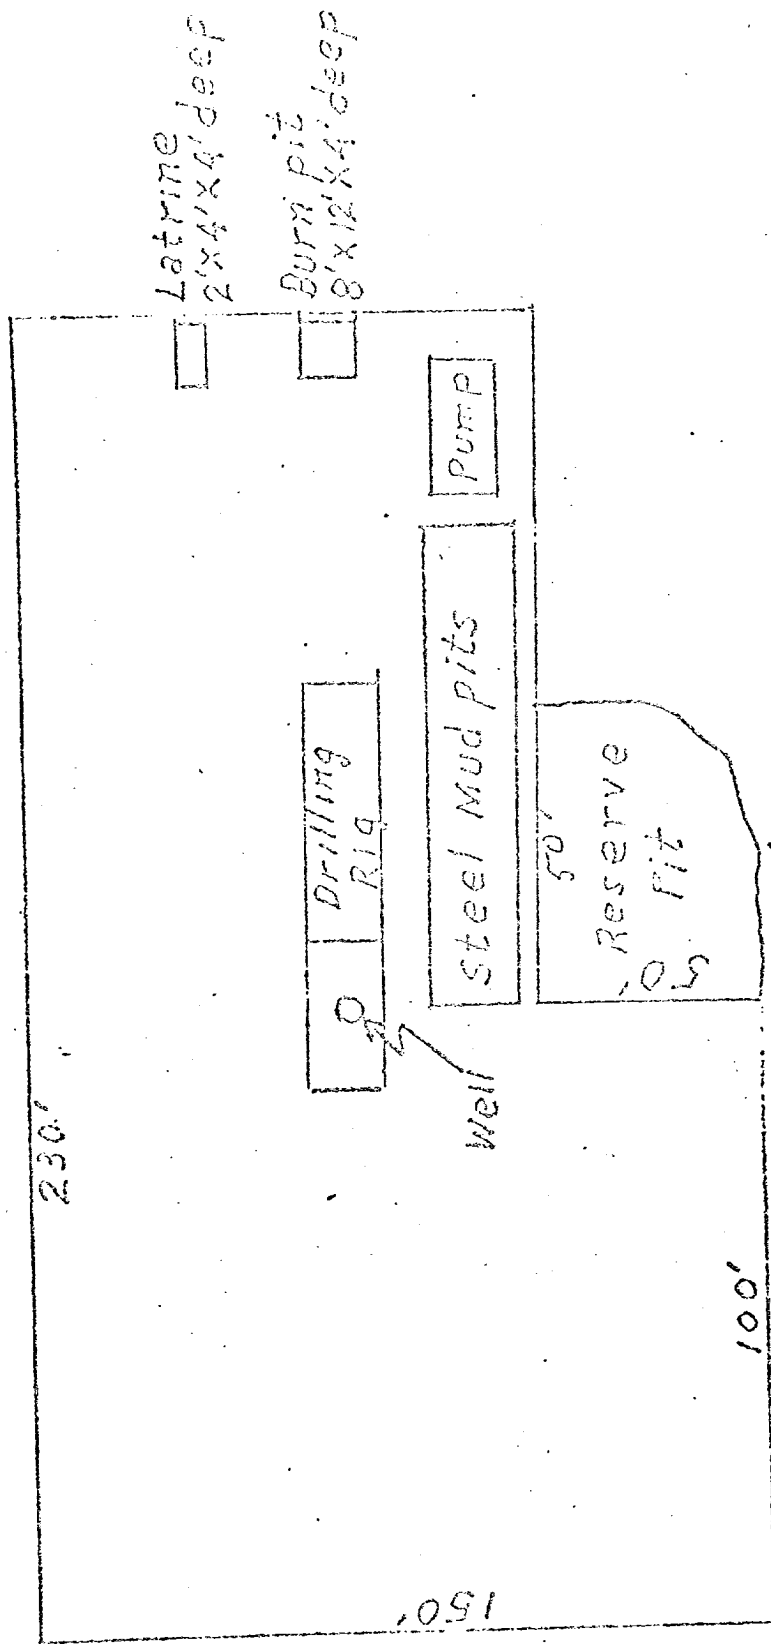

EXISTING AND PROPOSED ROADS AND PIPELINE RIGHTS-OF-WAY

Atlantic C No. 13

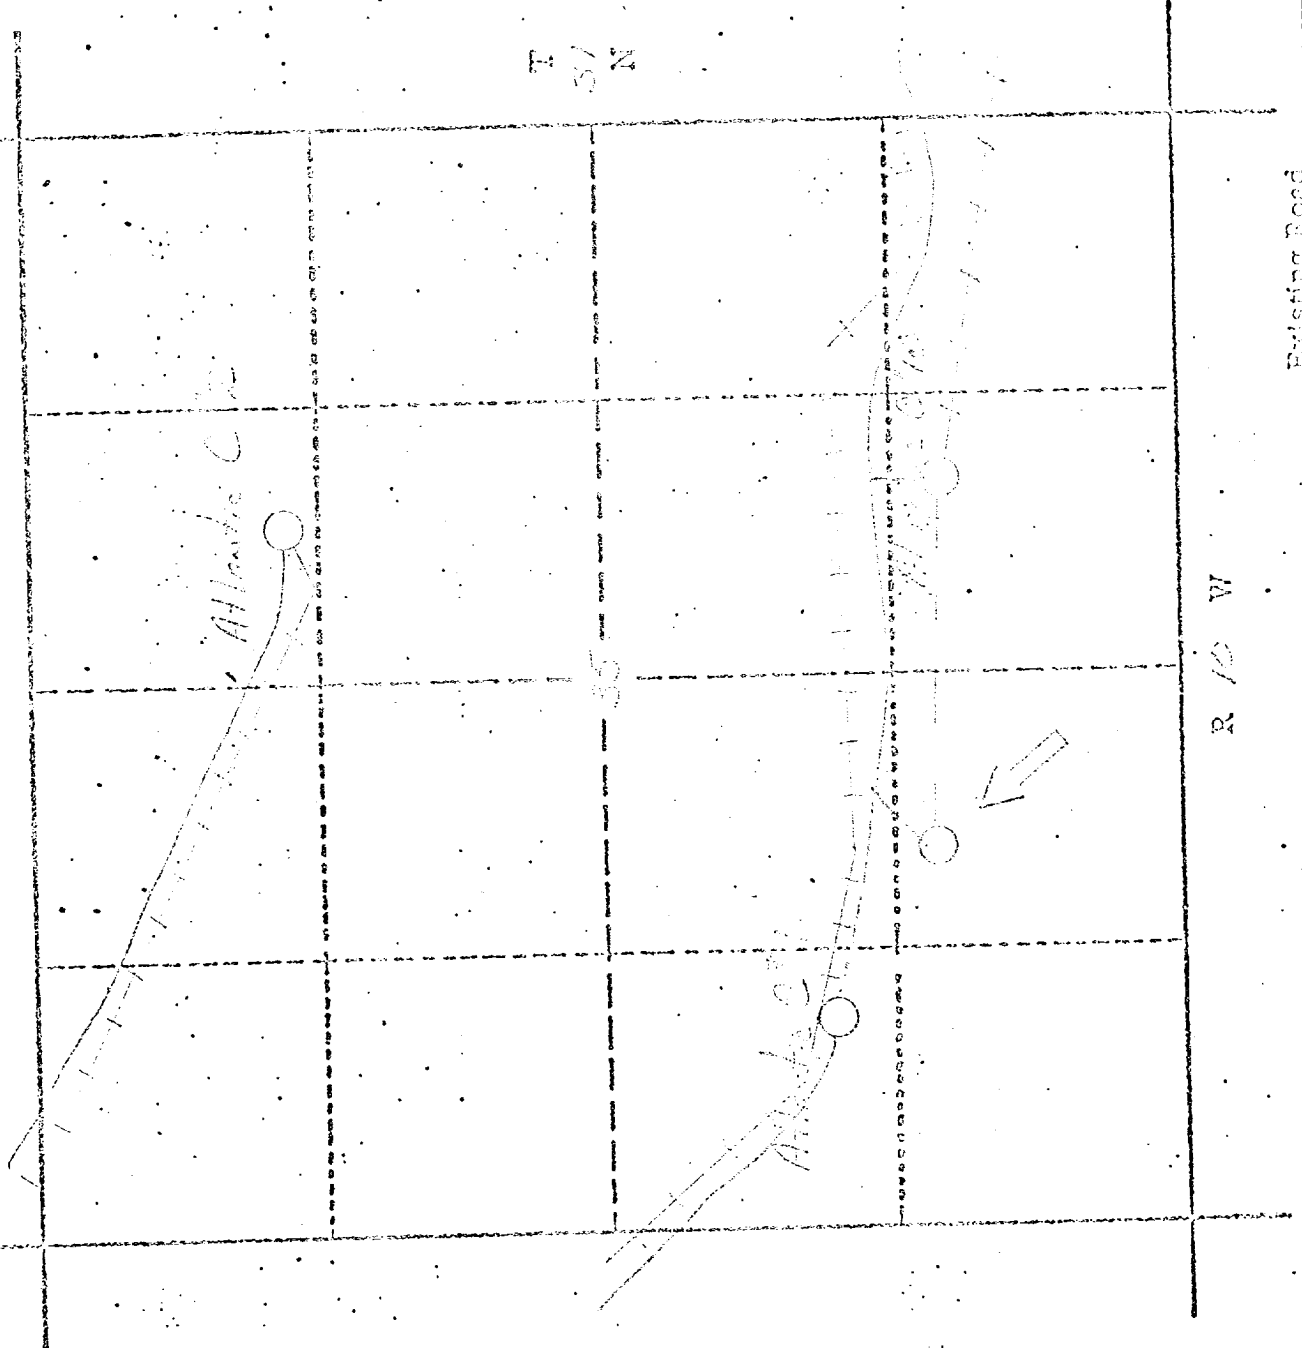

Existing Road
Proposed Road
Existing Right-of-Way
Proposed Right-of-Way