



LOCATION AND EQUIPMENT LAY-OUT.

SAN JUAN 32-9 L.N.T. No. 80

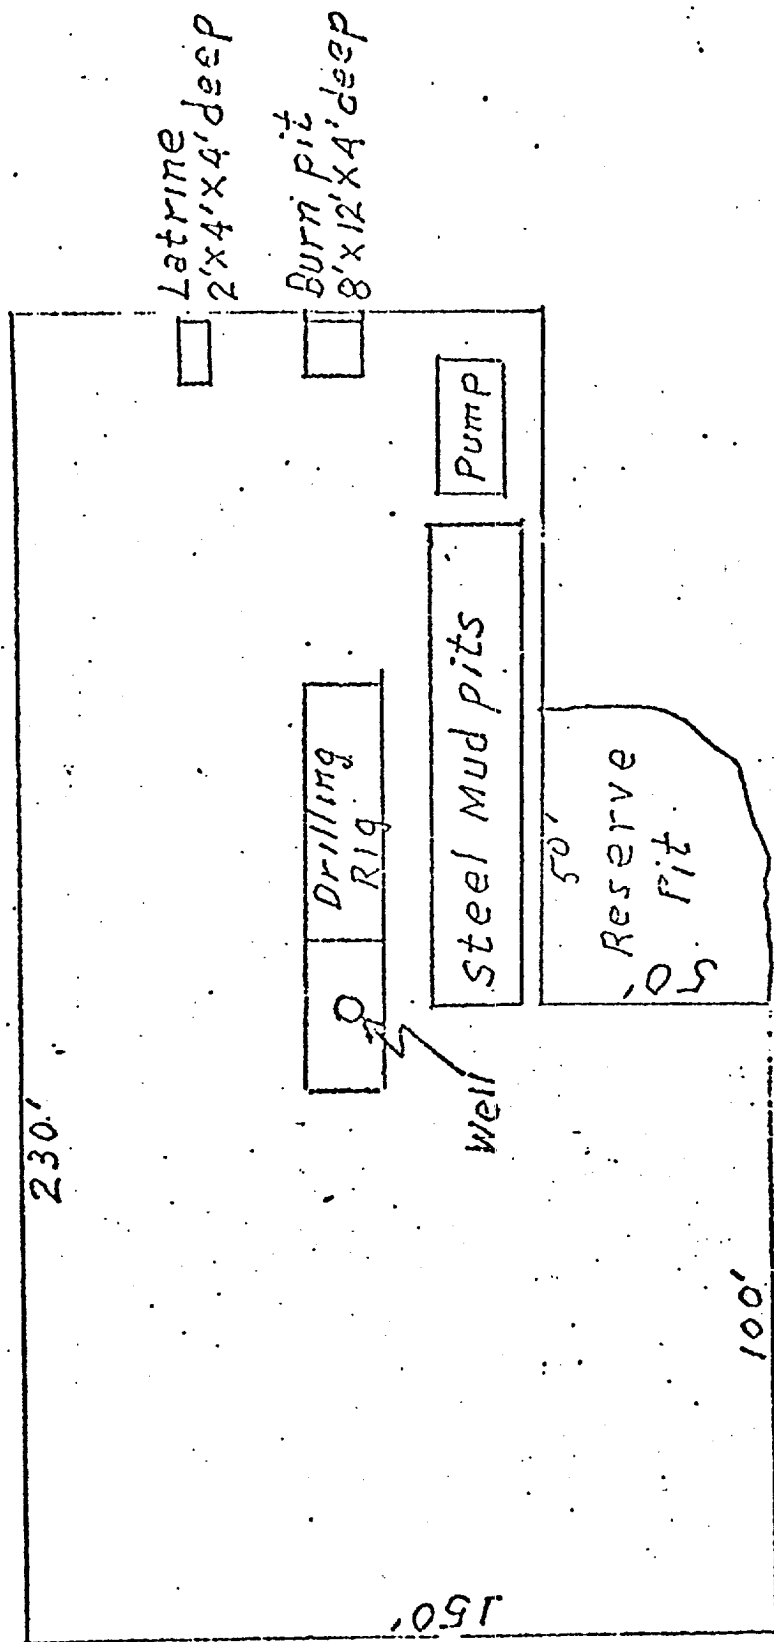

EXISTING AND PROPOSED ROADS AND PIPELINE RIGHTS-OF-WAY

SAN LUIS 32-9 UNIT No. 80

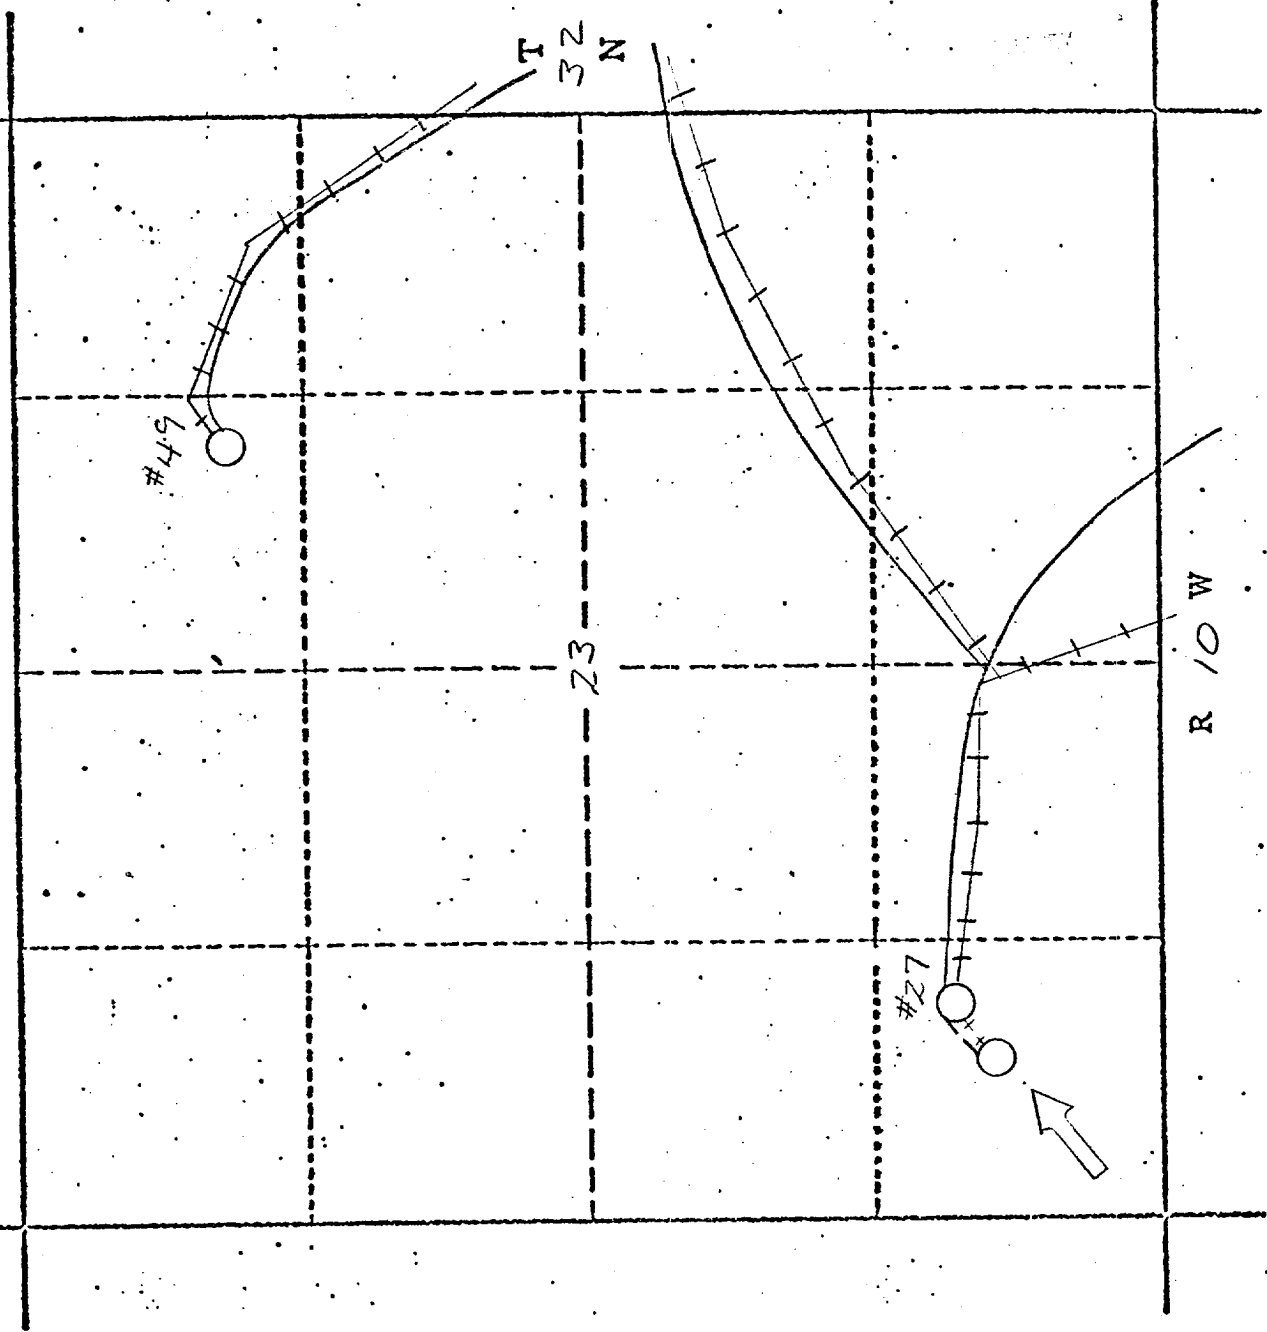

Existing Road
Proposed Road
Existing Right-of-Way
Proposed Right-of-Way