



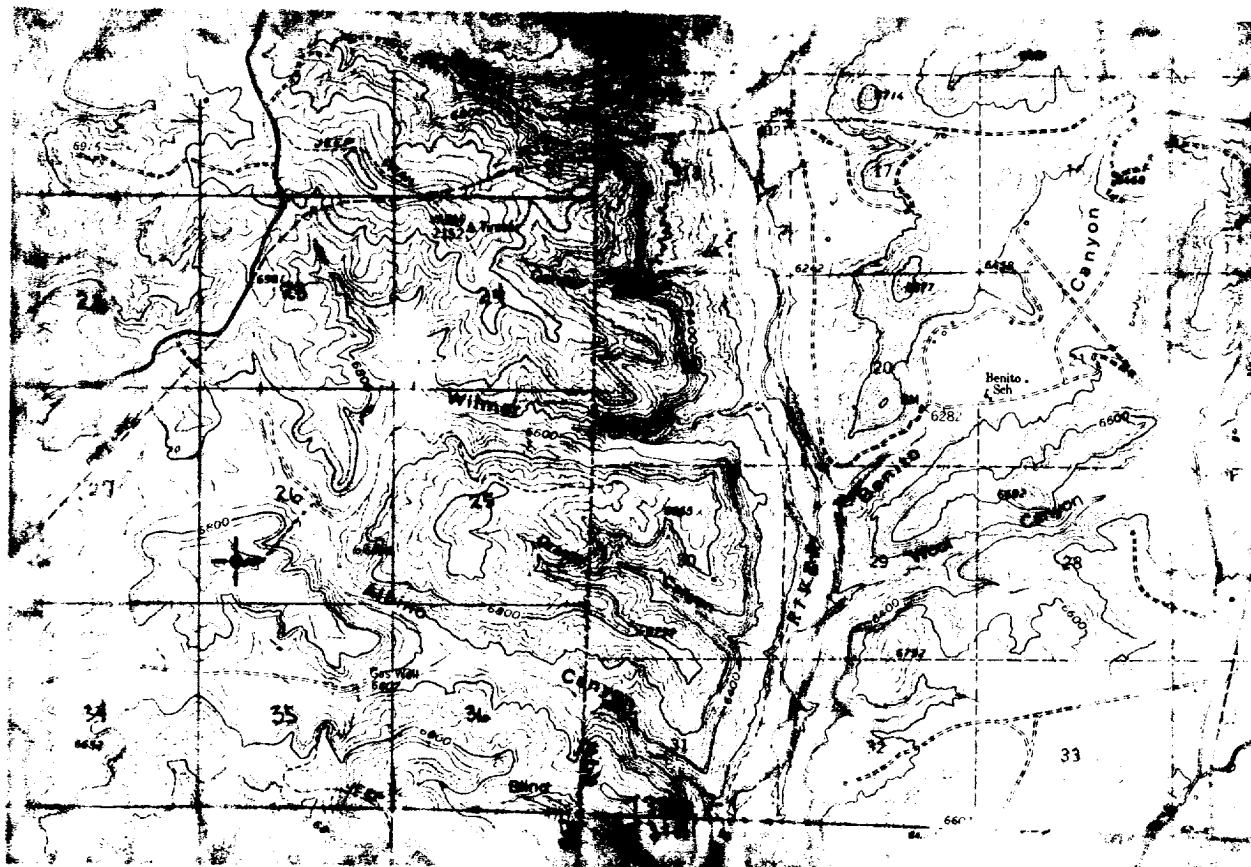

Proposed Road;
app. 3/4 mile long
20 feet wide

Scale
1 inch = 1 mile

John E. Schalk
Lone Star Industries 94-2
Sec. 26, T32N, R8W

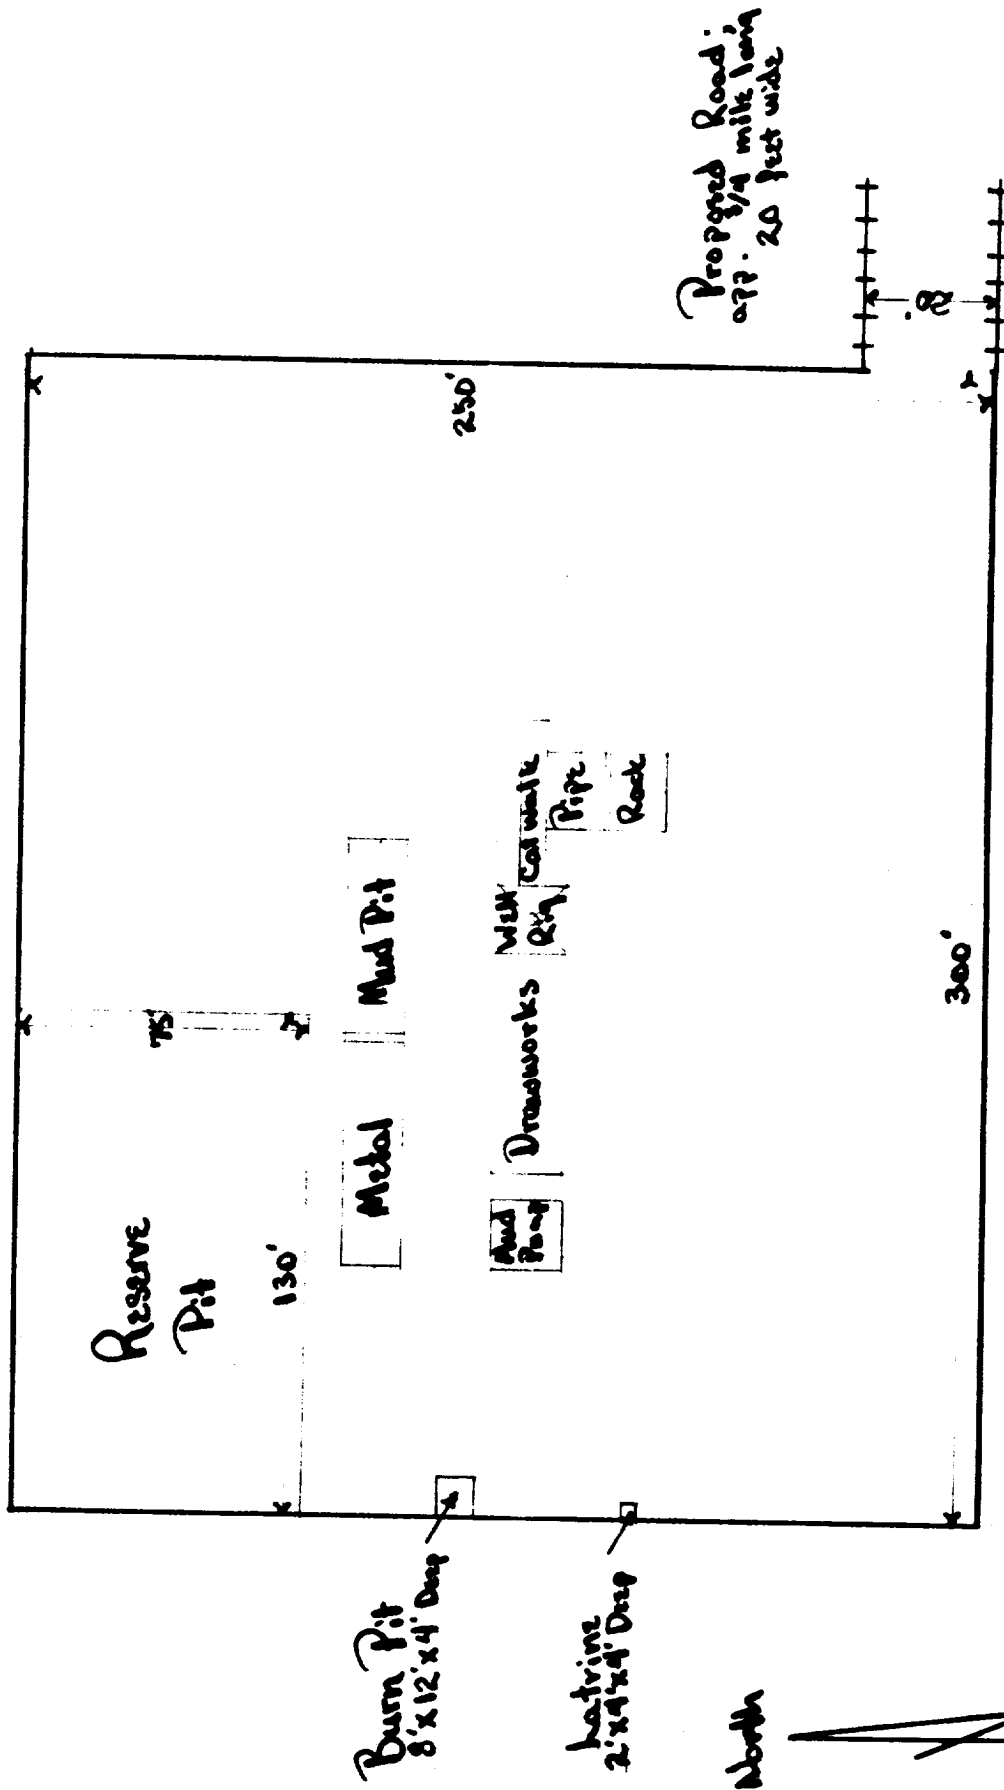

John E. Schalk
 Lone Star Industries 94-2
 Sec. 26, T32N, R8W