

EPNG

Location Pit Closure

Record

1764

Well Name:

Santa - 3A

MTR#:

89-180

Oper #:

0286

Oper:

Comoco Inc.

District:

ayto

Co-ordinate Information:

Unit:

0

Section:

14

Township:

32

Range:

11

* Pit Type (circle one):

DEH
LOD

LID
SEP

Length:

26

Width:

26

SQFT

676

Duck Netting:

Yes

☐

No

☒

Fill Dirt:

Yes

☐

No

☒

Approx. cu.yds.:

Vacuum Truck:

Yes

☐

No

☒


Approx. Bbls:

Date Started:

7-8-92

Date Completed:

7-8-92

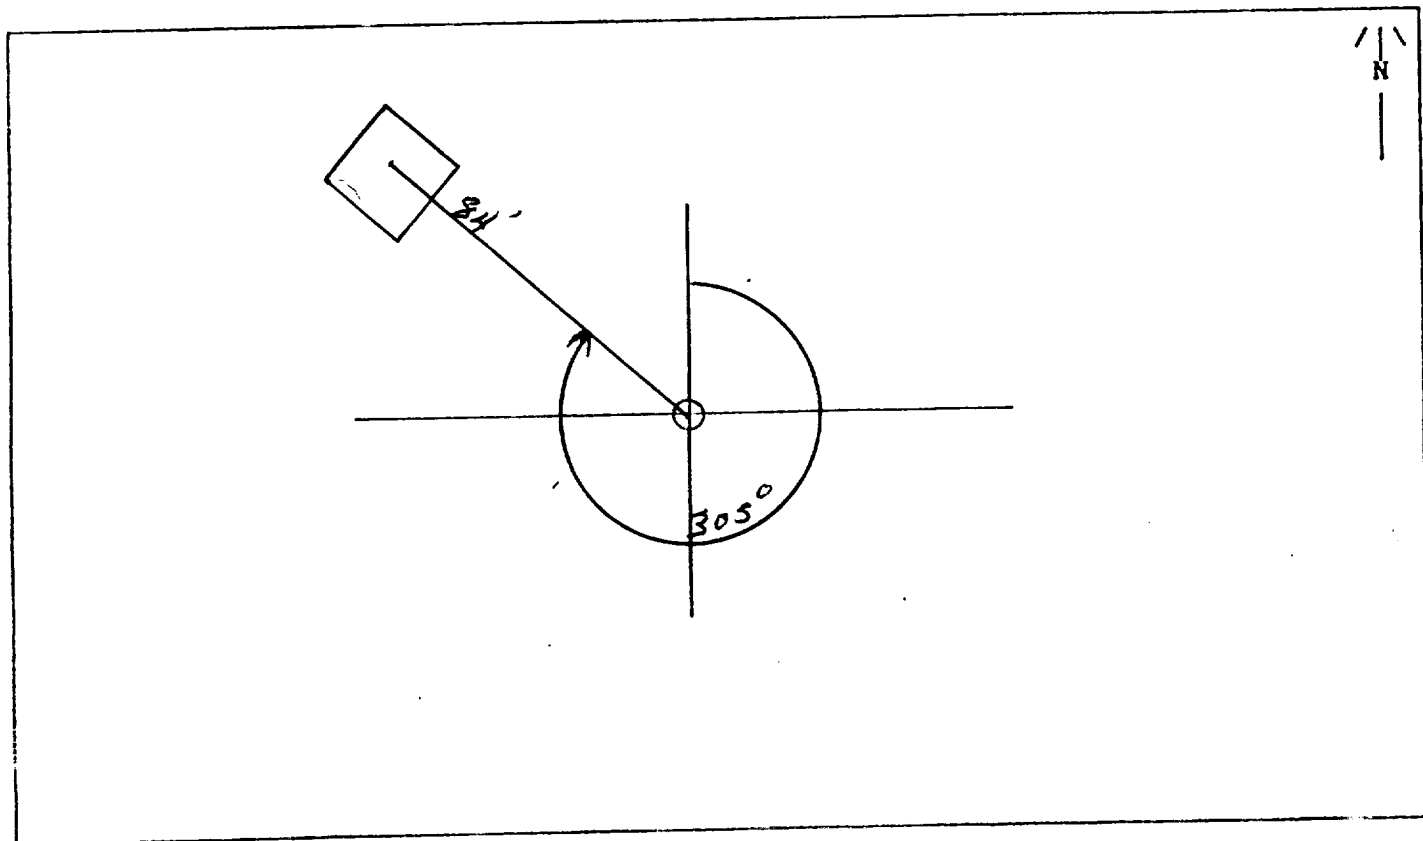

Jerry A. Lacoste
Signature of Inspector

Remarks:

* DEH=Dehydrator Pit
LOD=Location Drip

LID=Line Drip (Syphon)
SEP=Separator