

Energy, Minerals and Natural Resources Department

OIL CONSERVATION DIVISION

P.O. Box 2088

Santa Fe, New Mexico 87504-2088

WELL API NO.

30-045-29016

5. Indicate Type of Lease

STATE ☐FEE ☒

6. State Oil & Gas Lease No.

7. Lease Name or Unit Agreement Name

Baird "4"

8. Well No.

2

9. Pool name or Wildcat

Basin Fruitland

SUNDRY NOTICES AND REPORTS ON WELLS

(DO NOT USE THIS FORM FOR PROPOSALS TO DRILL OR TO DEEPEN OR PLUG BACK TO A DIFFERENT RESERVOIR. USE "APPLICATION FOR PERMIT" (FORM C-101) FOR SUCH PROPOSALS.)

Type of Well:

OIL
WELL ☐GAS
WELL ☒

OTHER

Name of Operator

Hallwood Petroleum, Inc.

Address of Operator

P. O. Box 378111, Denver, Colorado 80237

Well Location

Unit Letter A : 790 Feet From The North Line and 905 Feet From The East LineSection 4 Township 31N Range 13W NMPM San Juan County

10. Elevation (Show whether L.F., R.R.B., R.T., G.R., etc.)

5854' GL

Check Appropriate Box to Indicate Nature of Notice, Report, or Other Data

NOTICE OF INTENTION TO:

PERFORM REMEDIAL WORK ☐PLUG AND ABANDON ☐TEMPORARILY ABANDON ☐CHANGE PLANS ☒WILL OR ALTER CASING ☐OTHER: ☐

SUBSEQUENT REPORT OF:

REMEDIAL WORK ☐ALTERING CASING ☐COMMENCE DRILLING OPNS. ☐PLUG AND ABANDONMENT ☐CASING TEST AND CEMENT JOB ☐OTHER: ☐

12. Describe Proposed or Completed Operations (Clearly state all pertinent details, and give pertinent dates, including estimated date of starting any proposed work) SEE RULE 1103.

Hallwood Petroleum, Inc. has moved the spot location of the proposed new Fruitland Coal well 115 feet to the west to comply and cooperate with the surface owner's request.

The new location is listed above: Unit A, 790' FNL & 905' FEL.The old permitted location was: Unit A, 790' FNL & 790' FEL.

RECEIVED

NOV 24 1993

OIL CON. DIV.
DIST. 3

I hereby certify that the information above is true and correct to the best of my knowledge and belief.

SIGNATURE Kevin E. ConnellTITLE Drilling & Production Manager DATE 11/23/93TYPE OR PRINT NAME Kevin O'Connell(303) TELEPHONE NO. 850-7373

(This space for State Use)

APPROVED BY Eric BuschTITLE DEPUTY OIL & GAS INSPECTOR, DIST. #3DATE DEC - 1 1993

CONDITIONS OF APPROVAL, IF ANY:

15
16
Santa Fe, New Mexico 87504-2088

RECEIVED

NOV 24 1993


OIL CON. DIV.
DIST. 3

WELL LOCATION AND ACREAGE DEDICATED TO PLANT

All Distances must be from the outer boundaries of the position

Owner Hallwood Petroleum, Inc.			Lease Baird 4		Well No. 2
Section A	Section 4	Township 31N	Range 13W	County San Juan	
Actual Footage Location of Well:					
790 feet from the North		905 feet from the East		Line	
Ground level Elev. 585 1/4	Producing Formation Fruitland Coal		Pool Basin Fruitland		Dedicated Acreage: 320.90 Acres

1. Outline the acreage dedicated to the subject well by colored pencil or markers made as the plot below.
2. If more than one lease is dedicated to the well, outline each and identify the ownership thereof (both as to working interest and royalty).
3. If more than one lease of different ownership is dedicated to the well, have the interest of all owners been consolidated by communitization, unitization, force pooling, etc?
- ☐ Yes ☐ No If answer is "yes" type of consolidation _____
- If answer is "no" list the owners and tract descriptions which have actually been consolidated. (Use reverse side of this form if necessary).
- No alterations will be assigned to the well until all interests have been consolidated (by communitization, unitization, forced pooling, or otherwise) and a non-standard unit, overriding each interest, has been approved by the Division.

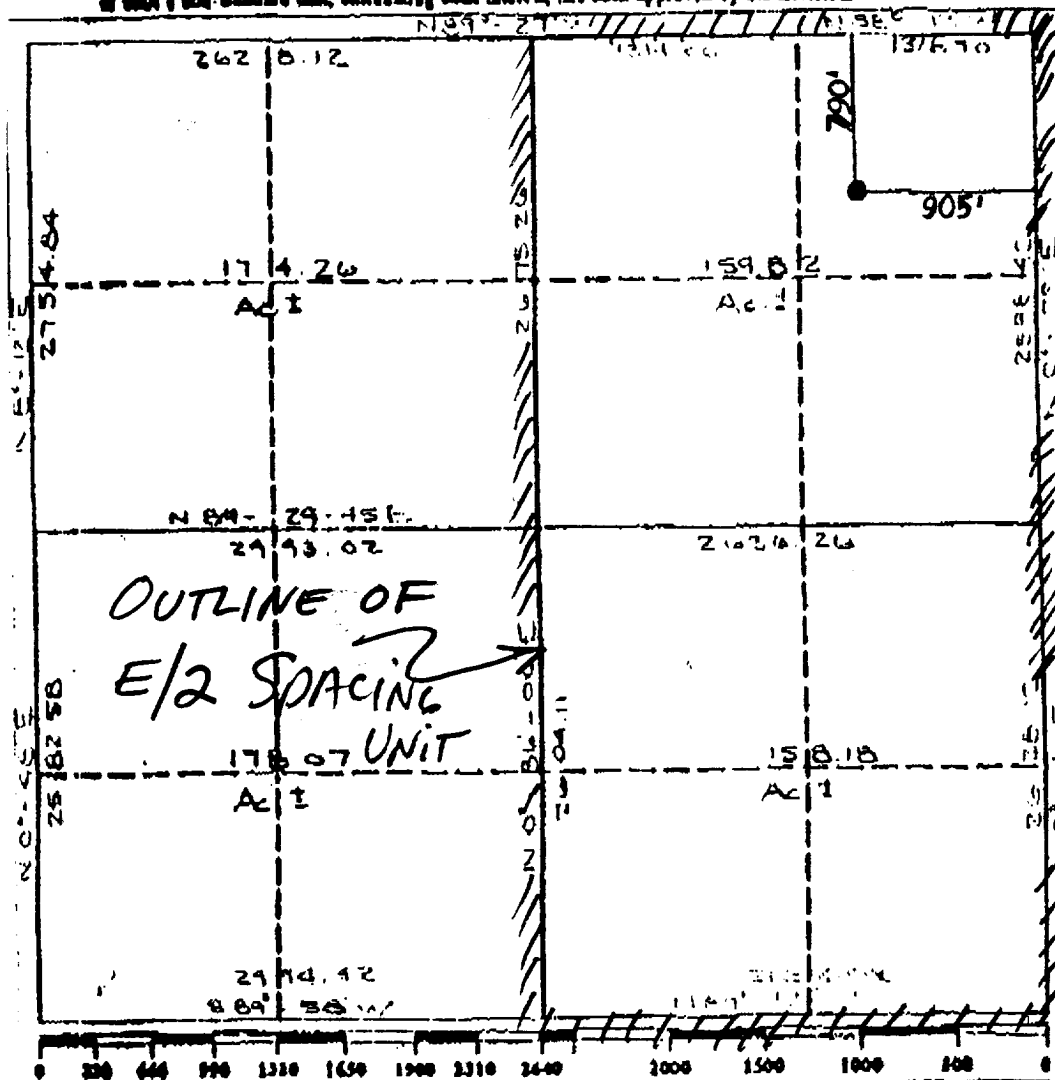

OPERATOR CERTIFICATION

I hereby certify that the information contained herein is true and complete to the best of my knowledge and belief.

Symptoms

Kevin E. O'Connell

Printed Name _____

KEVIN E. O'CONNELL

Position

DRILLING & PRODUCTION MAR.

Company

Hallwood Petroleum Inc

D

November 23, 1993

SURVEYOR CERTIFICATION

I hereby certify that the well location shown on this plot was plotted from field notes of actual surveys made by me or under my supervision, and that the same is true and correct to the best of my knowledge and belief.

~~Moved November 22, 1993~~
Date Surveyed

Sept 10, 1999

Stamp: **STANDARD TIME** (partially visible)

RECEIVED
9022

10012



Ced. 19. 1. 1912

9672

9672

RECEIVED

NOV 24 1993

CON. DIV

DIST

HALLWOOD Petroleum, Inc.
BAIRD 4 #2
790 F/NL & 905 F/E1
Sec. 4 T31N R13W N.M.P.M.
San Juan Co., NM

C O N G E R

Scale: 1" = 50'


Contour Int. = 1'

Baird 4 #2
790 F/NL & 905 F/EL
Sec. 4 T31N R13W N.M.F.M.
San Juan Co., NM

RECEIVED

NOV 24 1993

OIL CON. DIV.
175 DIST

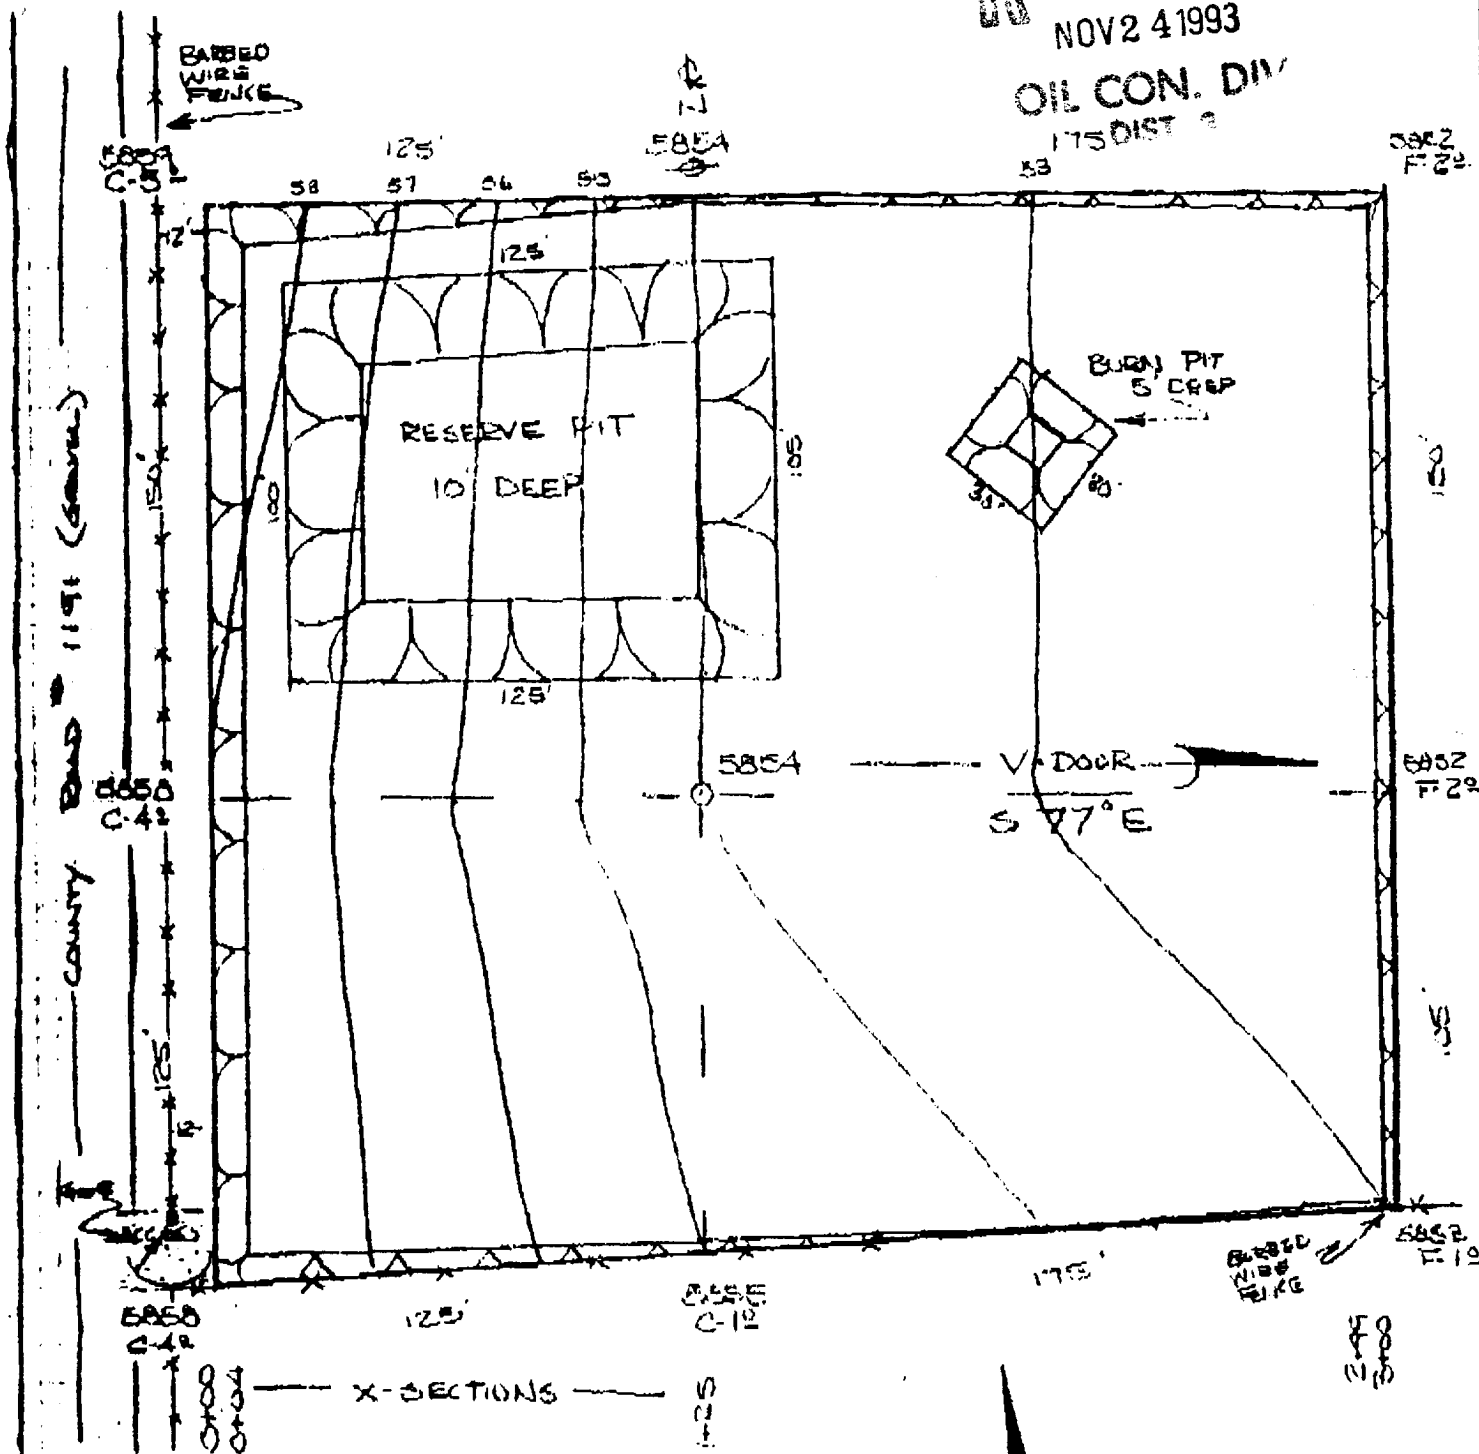

PAD LAYOUT AND TOPOGRAPHY

SCALE: Horz. 1" = 50'
Vert. 1" = 10'

BAIRD 4 #2


RECEIVED

NOV 24 1993

OIL CON. DIV.


0+00

ZERO CUT/FILL

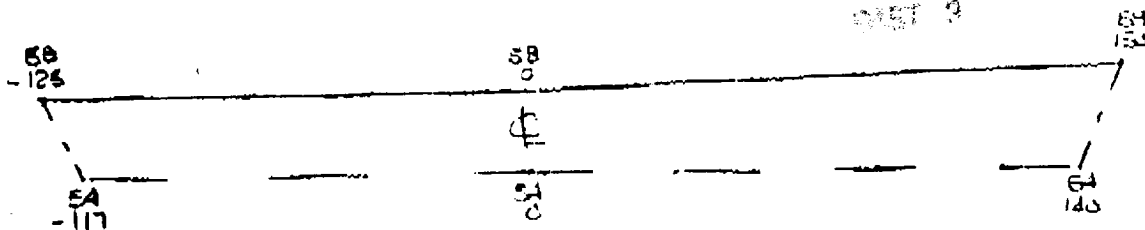


X-SECTIONS AND VOLUMES

1+25

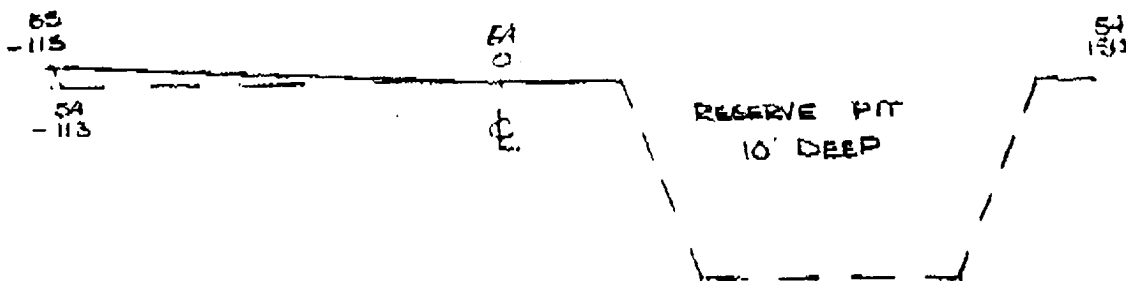

CUT.....2934 CU YDS.
FILL.....1466 CU YDS.
PIT EXCAVATION.....3282 CU YDS.

2+99

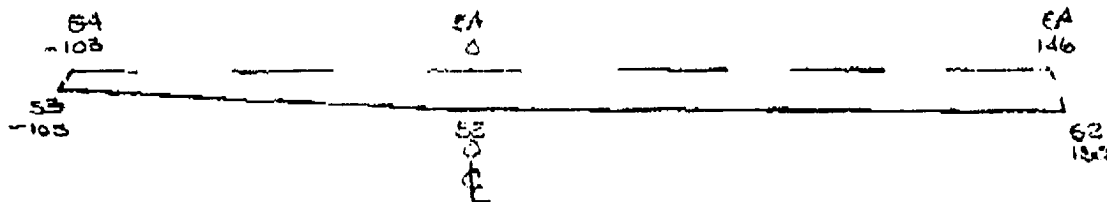

3+00

ZERO CUT/FILL