
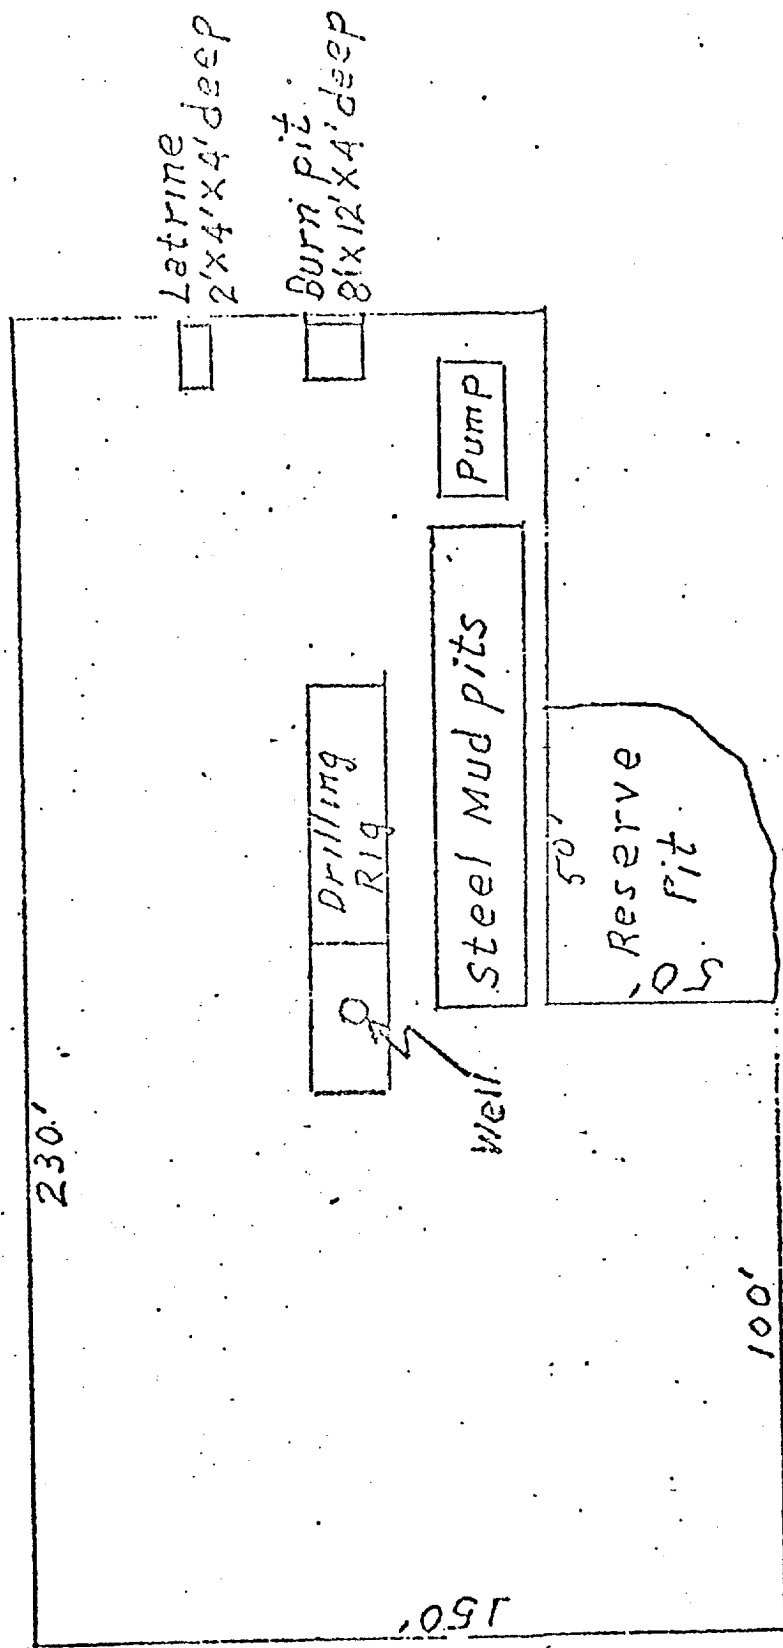



Horton No. 5

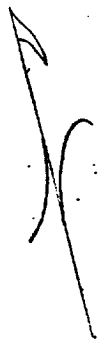

100' 100'

EXISTING AND PROPOSED ROADS AND PIPELINE RIGHTS-OF-WAY

Horton No. 5

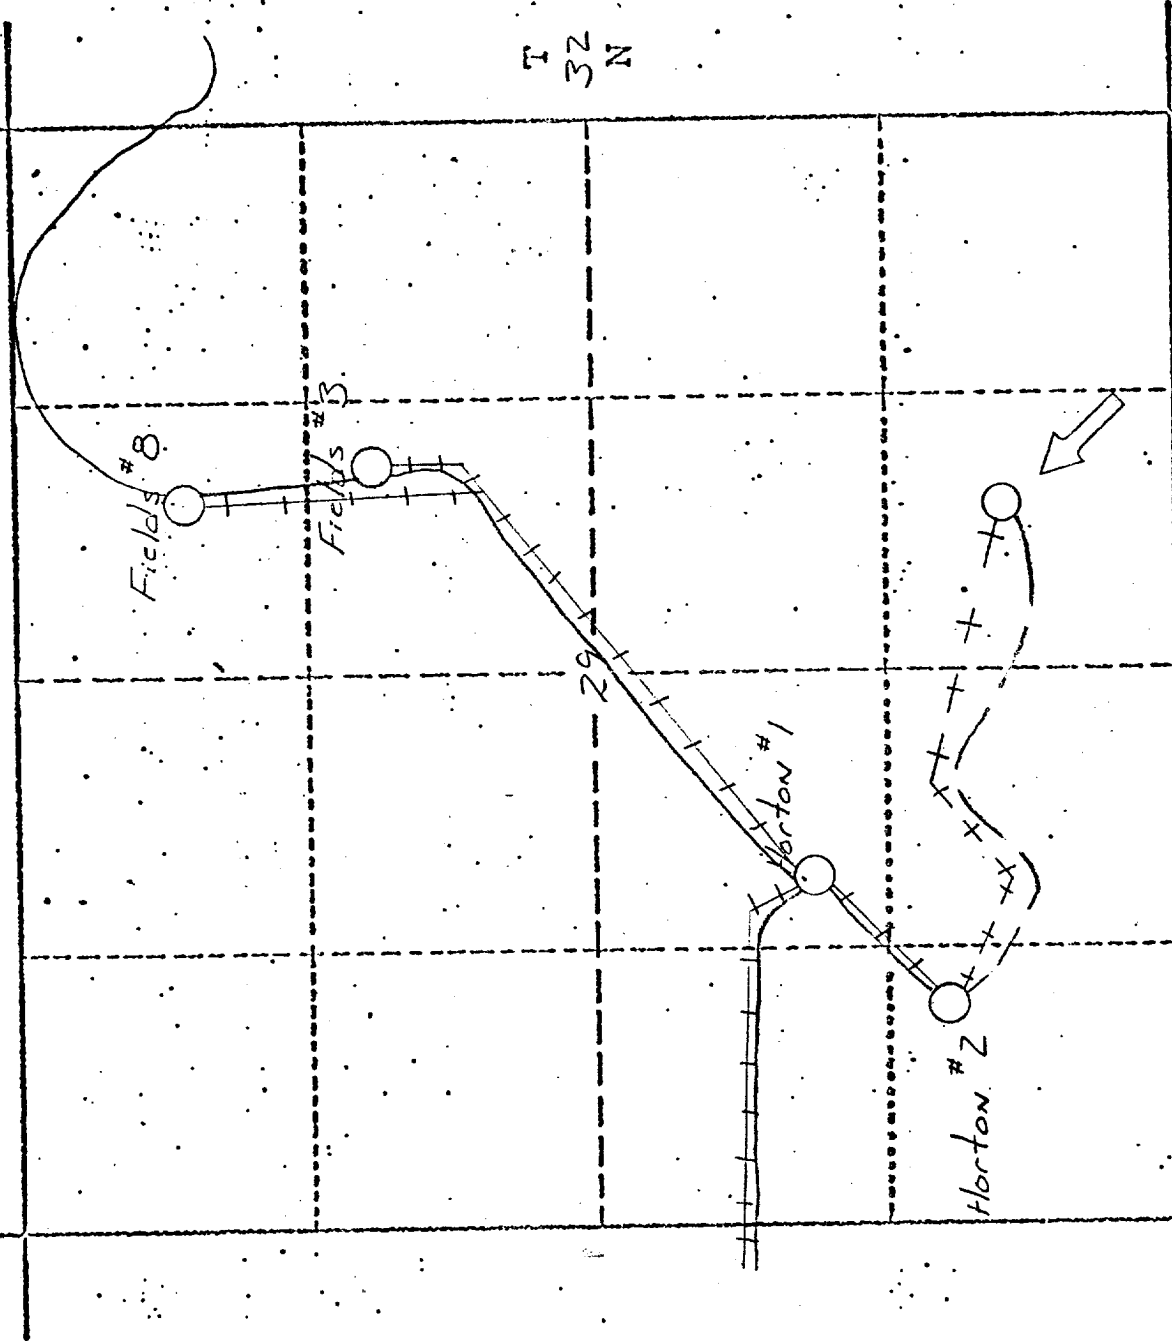

Existing Road
Proposed Road
Existing Right-of-Way
Proposed Right-of-Way