

DISTRICT I
P.O. Box 1980, Hobbs, NM 88241-1980

DISTRICT II
P.O. Drawer DD, Artesia, NM 88211-0719

DISTRICT III
1000 Rio Brazos Rd, Aztec, NM 87410

State of New Mexico
Energy, Minerals and Natural Resources Department

OIL CONSERVATION DIVISION

P.O. Box 2088
Santa Fe, New Mexico 87504-2088

RECEIVED
MAR 22 1995

Form C-107
Revised 4-1-91

OIL CON. DIV.
DIST. 3

Filing Instructions
Bottom of Page

APPLICATION FOR MULTIPLE COMPLETION

Operator Address
Amoco Production Company P. O. Box 800 Denver, Colorado 80201

Lease Well No. Unit Ltr. - Sec - Twp - Rge County
Stanolind Gas Com *FE* 1 I 9 - 32N - R12W San Juan

All applicants for multiple completion must complete Items 1 and 2 below.

1. The following facts are submitted:	Upper Zone	Intermediate Zone	Lower Zone
a. Name of Pool and Formation	Basin Fruitland Coal		Blanco Mesaverde
b. Top and Bottom of Pay Section (Perforations)	1634-1944'		
c. Type of production (Oil or Gas)	Gas		Gas
d. Method of Production (Flowing or Artificial Lift)	Flowing		Flowing
e. Daily Production ☐ Actual ☒ Estimated Oil Bbls. Gas MCF Water Bbls.	0 - Oil 725 - mcf/d 81.9 - bbls wtr.		0- Negligible 1400 - mcf/d 62 bbls wtr.

2. The following must be attached:

- Diagrammatic Sketch of the Multiple Completion, showing all casing strings, including diameters and setting depths, centralizers and/or turbolizers and location thereof, quantities used and top of cement, perforated intervals, tubing strings, including diameters and setting depth, location and type of packers and side door chokes, and such other information as may be pertinent.
- Plat showing the location of all wells on applicant's lease, all offset wells on offset leases, and the names and addresses of operators of all leases offsetting applicant's lease.
- Electrical log of the well or other acceptable log with tops and bottoms of producing zones and intervals of perforation indicated thereon. (If such log is not available at the time application is filed it shall be submitted as provided by Rule 112-A.)

OPERATOR:

I hereby certify above information is true and complete to best of my knowledge, and belief.

Signature *Gail M. Jefferson*
Printed Name & Title Gail M. Jefferson Business Assistant
Date 03-10-95 Telephone (303) 830-6157

OIL CONSERVATION DIVISION

Approved by: ORIGINAL SIGNED BY ERNIE BUSCH

Title: DEPUTY OIL & GAS INSPECTOR, DIST. #3

Date: MAR 28 1995

NOTE: If the proposed multiple completion will result in an unorthodox well location and/or a non-standard proration unit in one or more of the producing zones, then separate application for approval of the same should be filed simultaneously with this application.

FILING INSTRUCTIONS:


- District Approval -- See rule 112-A-B -- Submit 4 copies of Form C-107 with attachments to appropriate district office.
- Division Director Administrative Approval -- See Rule 112-C -- Submit 2 copies of Form C-107 with attachments to Division office in Santa Fe and 2 copies of Form C-107 with attachments to appropriate district office.
- Multiple completions not qualifying for District or Division Director approval may be set for hearing as outlined in Rule 112-A-E.


Amoco Production Company

ENGINEERING CHART

SUBJECT Stanolind Gas Com B, E 1
MV, GH, GP

Sheet No _____ Of _____
 File _____
 Appn _____
 Date _____
 By _____

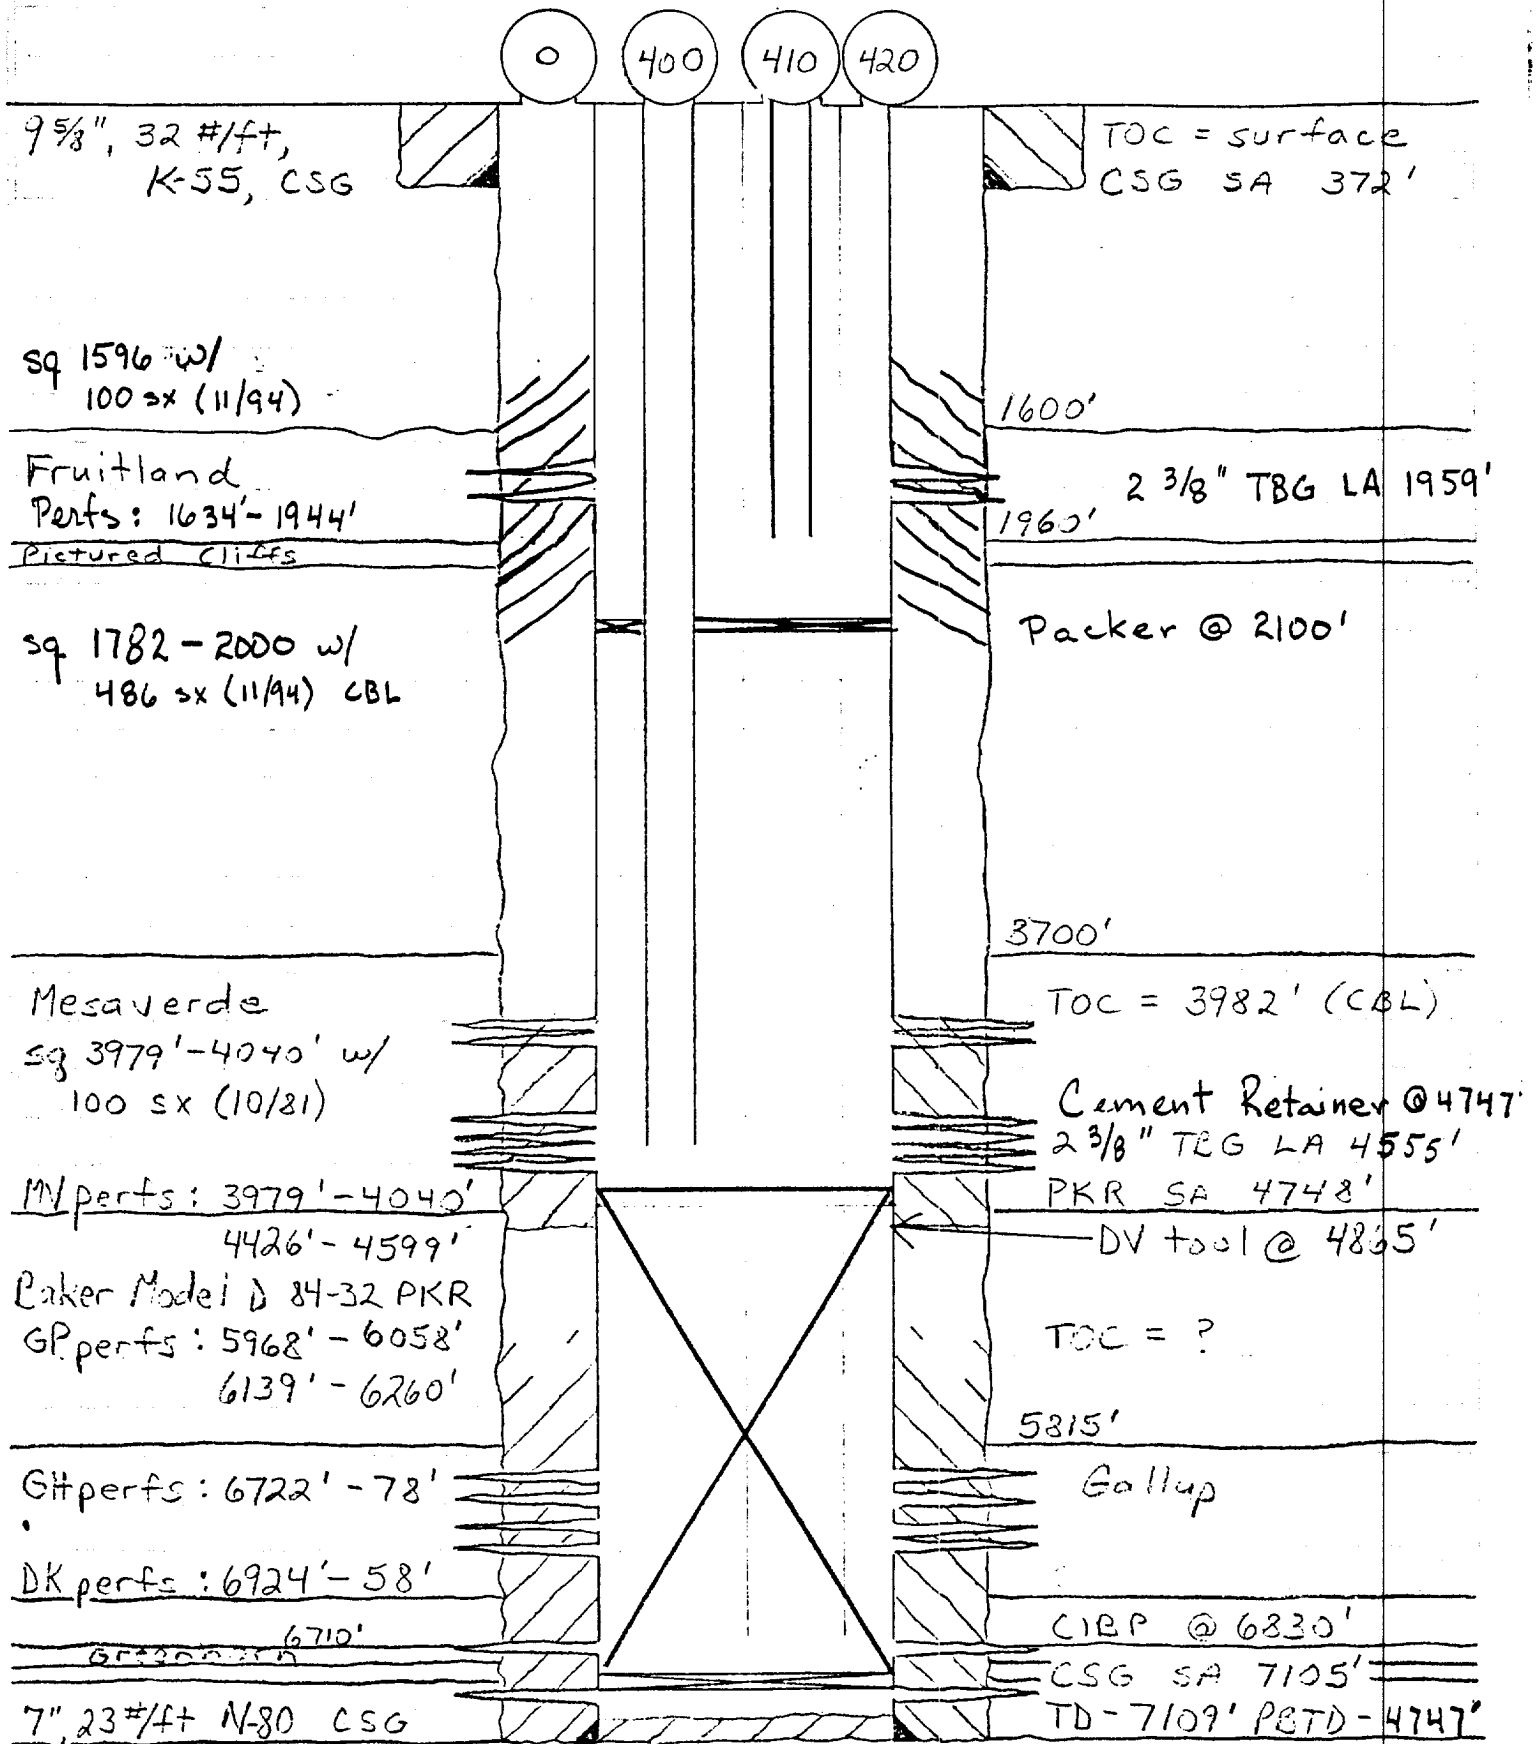

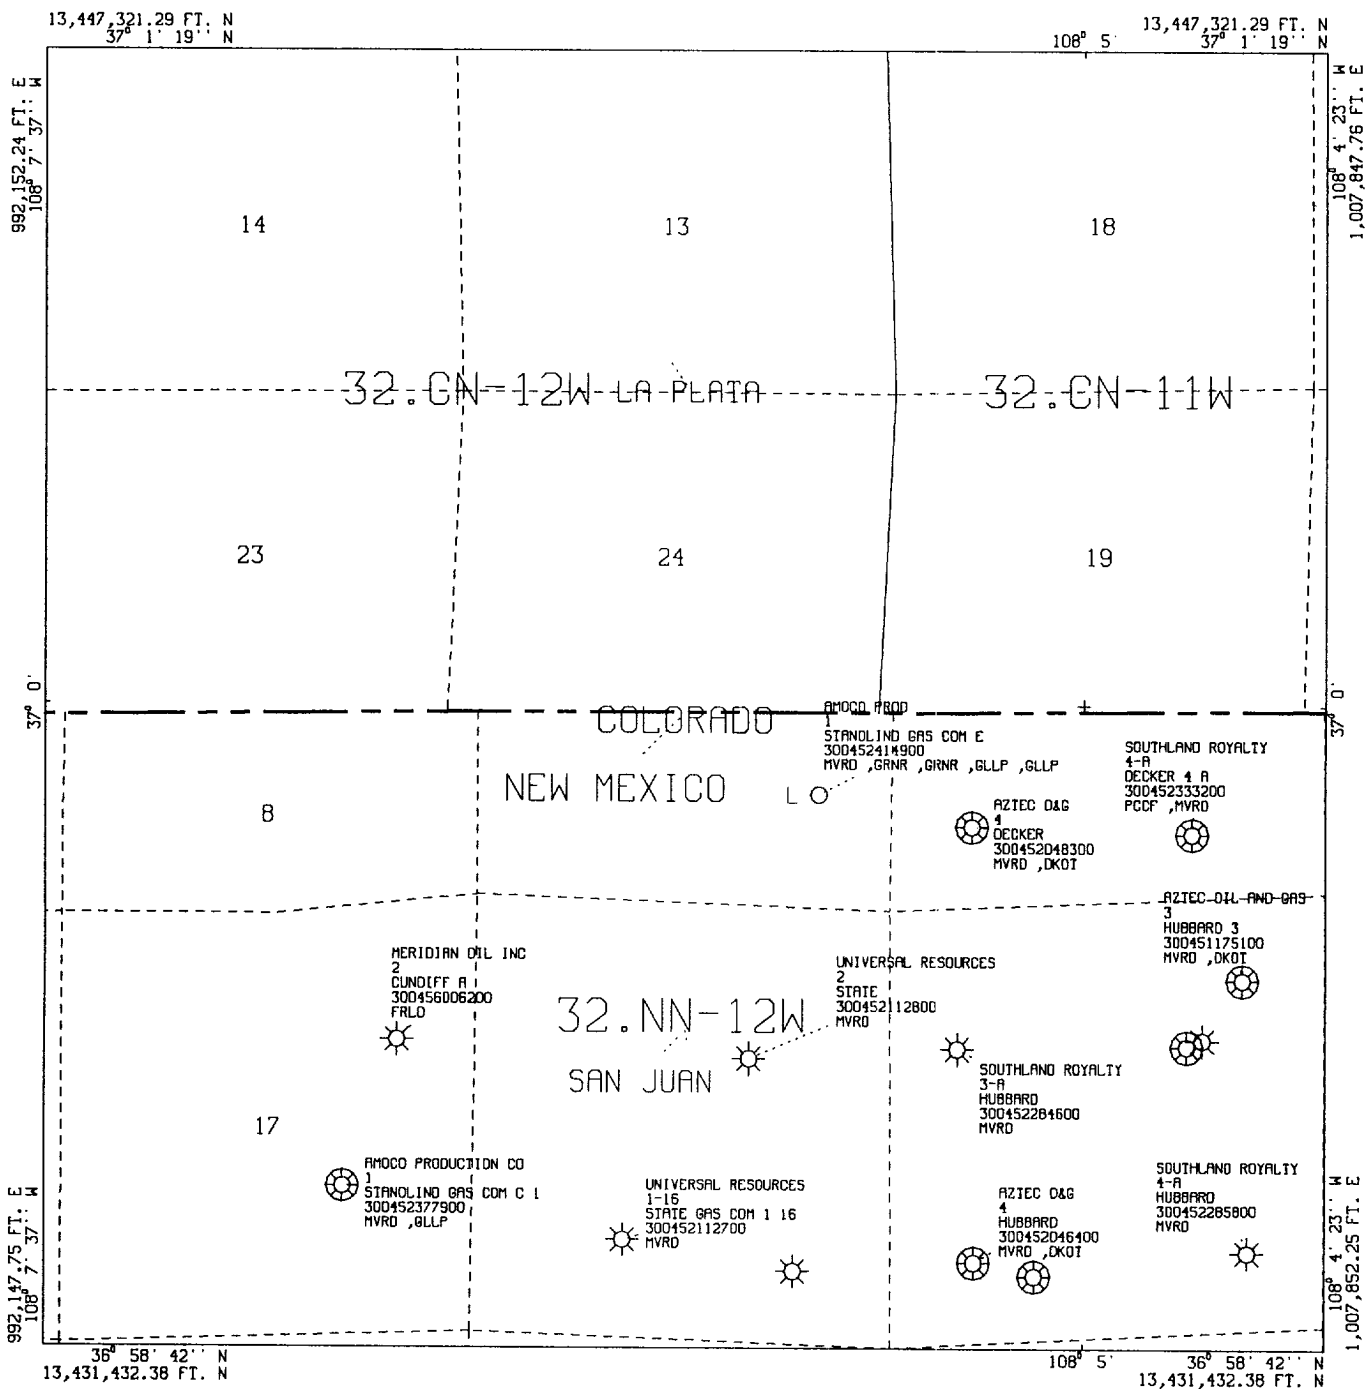

All geological and geophysical data, including the interpretation thereof, appearing on this map is the private and confidential property of Amoco Production Company. The publication or reproduction thereof without the written permission of said Company is strictly prohibited.

AMOCO PRODUCTION COMPANY
 PLAT MAP
 STANOLIND GAS COM B 1
 OFFSET WELLS
 SCALE 1 IN. = 2,000 FT. MAR 7, 1995

POLYCONIC CENTRAL MERIDIAN - 108° 6' 0" W LON
 SPHEROID - 6

HORIZONTAL DATUM NAD27

PLOT 1 20.17.00 TUES 7 MAR, 1995 JOB-P1555302, ISSCO 0155PLA 10.0

RRR15553 RUN-950606060717

operator	wellname	wellid	fm nam	api
AMOCO PRODUCTION CO	STANOLIND D 1	300452377900M	MV	J173212-001 MV
AMOCO PRODUCTION CO	STANOLIND GAS COM B 1	300452414900M	MV	I093212-001 MV
DUGAN PRODUCTION CO	STATE COM 1	300452112700M	MV	N163212-001 MV
DUGAN PRODUCTION CO	STATE COM 1A	300452221800M	MV	P163212-001AM
MERIDIAN OIL INC	HUBBARD	300452462300FT	FT	N153212-008 FT
MERIDIAN OIL INC	HUBBARD	300452576800FT	FT	G153212-008 FT
MERIDIAN OIL INC	CUNDIFF A 2	300458006200M	MV	H173212-002 MV
SOUTHLAND ROYALTY CO	DECKER 4	300452048300M	MV	M103212-004 M
SOUTHLAND ROYALTY CO	HUBBARD 3	300451175100M	MV	A153212-003 MV
SOUTHLAND ROYALTY CO	HUBBARD 4	300452046400M	MV	M153212-004 M
SOUTHLAND ROYALTY CO	DECKER 4A	300452333200M	MV	O103212-004AM
SOUTHLAND ROYALTY CO	HUBBARD 3 A	300452284600M	MV	E153212-003AM
SOUTHLAND ROYALTY CO	HUBBARD 4 A	300452285800M	MV	P153212-004AM
UNIVERSAL RESOURCES	STATE COM 2	300452112800M	MV	G163212-002 MV

STANOLIND GAS COM B #1
 Mesaverde AND Fruitland Offset Wells

Offset Operator's Address List

Stanolind Gas Com B #1

Dugan Production Corporation
P. O. Box 420
Farmington, New Mexico 87499-0420

Southland Royalty Co.
P. O. Box 910497
Dallas, Texas 75391-0497

Universal Resources Corporation
A/W National Bank of Detroit
611 Woodward
Detroit, Michigan 48226-3408

Meridian Oil Inc.
P. O. Box 4289
Farmington, New Mexico 87401

Packer Leakage Test will be done by our Farmington office within
30 days.

We did not enclose logs as they have already been furnished.