

Submit 1 Copy To Appropriate District Office
District I - (575) 393-6161
1625 N. French Dr., Hobbs, NM 88240
District II - (575) 748-1283
811 S. First St., Artesia, NM 88210
District III - (505) 334-6178
1000 Rio Brazos Rd., Aztec, NM 87410
District IV - (505) 476-3460
1220 S. St. Francis Dr., Santa Fe, NM 87505

State of New Mexico
Energy, Minerals and Natural Resources

Form C-103
Revised July 18, 2013

HOBBS OCD

OIL CONSERVATION DIVISION

MAR 31 2014

220 South St. Francis Dr.
Santa Fe, NM 87505

WELL API NO.

30-025-05700

5. Indicate Type of Lease

STATE ☒ FEE ☐

6. State Oil & Gas Lease No.

B2461

7. Lease Name or Unit Agreement Name

East Eumont Unit

8. Well Number

63

9. OGRID Number

192463

10. Pool name or Wildcat

Eumont Yates JR Unit

SUNDRY NOTICES AND REPORTS ON WELLS
(DO NOT USE THIS FORM FOR PROPOSALS TO DRILL OR TO DEEPEN OR PLUG BACK TO A DIFFERENT RESERVOIR. USE "APPLICATION FOR PERMIT" (FORM C-101) FOR SUCH PROPOSALS.)

1. Type of Well: Oil Well ☒ Gas Well ☐ Other ☐

2. Name of Operator

OXY USA WTP Limited Partnership

3. Address of Operator

P.O. Box 50250 Midland, TX 79710

4. Well Location

Unit Letter D: 660 feet from the north line and 660 feet from the west line
Section 27 Township 19S Range 37E NMPM County Lea

11. Elevation (Show whether DR, RKB, RT, GR, etc.)

3611'

12. Check Appropriate Box to Indicate Nature of Notice, Report or Other Data

NOTICE OF INTENTION TO:

PERFORM REMEDIAL WORK ☐ PLUG AND ABANDON ☒
TEMPORARILY ABANDON ☐ CHANGE PLANS ☐
PULL OR ALTER CASING ☐ MULTIPLE COMPL ☐
DOWNHOLE COMMINGLE ☐
CLOSED-LOOP SYSTEM ☐
OTHER: ☐

SUBSEQUENT REPORT OF:

REMEDIAL WORK ☐ ALTERING CASING ☐
COMMENCE DRILLING OPNS. ☐ P AND A ☐
CASING/CEMENT JOB ☐
OTHER: ☐

13. Describe proposed or completed operations. (Clearly state all pertinent details, and give pertinent dates, including estimated date of starting any proposed work). SEE RULE 19.15.7.14 NMAC. For Multiple Completions: Attach wellbore diagram of proposed completion or recompletion.

TD-3875' PBD-3702' Perfs-3802-3844' CIBP-3702'

8-5/8" 24# csg @ 424' w/ 350sx, 12-1/4" hole, TOC-Surf-Circ
5-1/2" 14# csg @ 3874' w/ 1200sx, 7-7/8" hole, TOC-Surf-Calc

1. RIH & tag CIBP @ 3702', M&P 25sx cmt to 3550'
2. M&P 25sx cmt @ 2765-2630' WOC-Tag
3. M&P 30sx cmt @ 1575-1390' WOC-Tag
4. Perf @ 474' sqz 155sx cmt to surface

10# MLF between plugs
Above ground steel tanks will be utilized.

CUT OFF WELLHEAD VERIFY CMT.
TO SURFACE BOTH CSG STRINGS.

Spud Date:

Rig Release Date:

I hereby certify that the information above is true and complete to the best of my knowledge and belief.

SIGNATURE

David Stewart

TITLE

Sr. Regulatory Advisor

DATE

3/28/14

Type or print name

David Stewart

E-mail address:

david_stewart@oxy.com

PHONE:

432-685-5717

For State Use Only

APPROVED BY:

Marey Brown

TITLE

Compliance Officer

DATE

4/1/2014

Conditions of Approval (if any):

APR 02 2014

GXY USA WTP LP - Proposed
East Eumont Unit #63
API No. 30-025-05700


155sx @ 474'-Surface

30sx @ 1575-1390' WOC-Tag

25sx @ 2765-2630' WOC-Tag

25sx @ 3702-3550'

7/92-CIBP @ 3702'

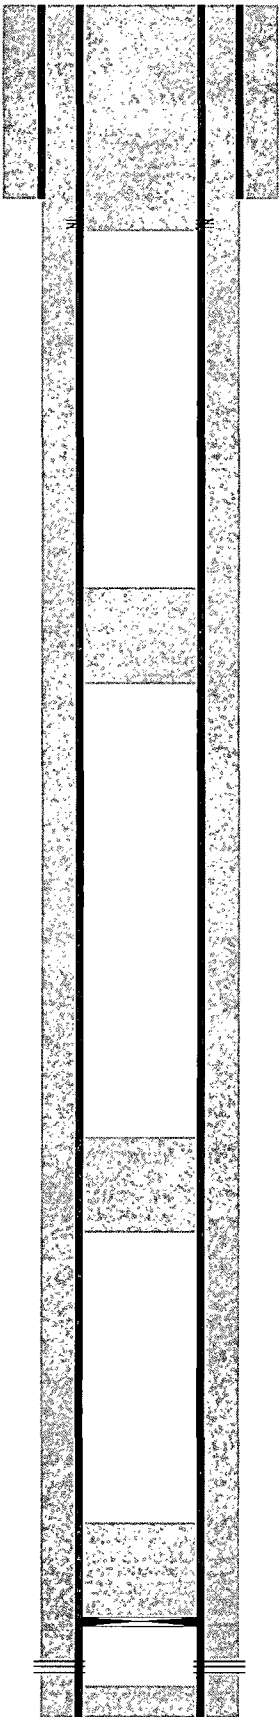

12-1/4" hole @ 424'
8-5/8" csg @ 424'
w/ 350sx-TOC-Surf-Circ

Perf @ 474'

7-7/8" hole @ 3875'
5-1/2" csg @ 3874'
w/ 1200sx-TOC-Surf-Calc

Perfs @ 3802-3844'

TD-3875'


OXY USA WTP LP - Current
East Eumont Unit #63
API No. 30-025-05700

12-1/4" hole @ 424'
8-5/8" csg @ 424'
w/ 350sx-TOC-Surf-Circ

7-7/8" hole @ 3875'
5-1/2" csg @ 3874'
w/ 1200sx-TOC-Surf-Calc

7/92-CIBP @ 3702'

Perfs @ 3802-3844'

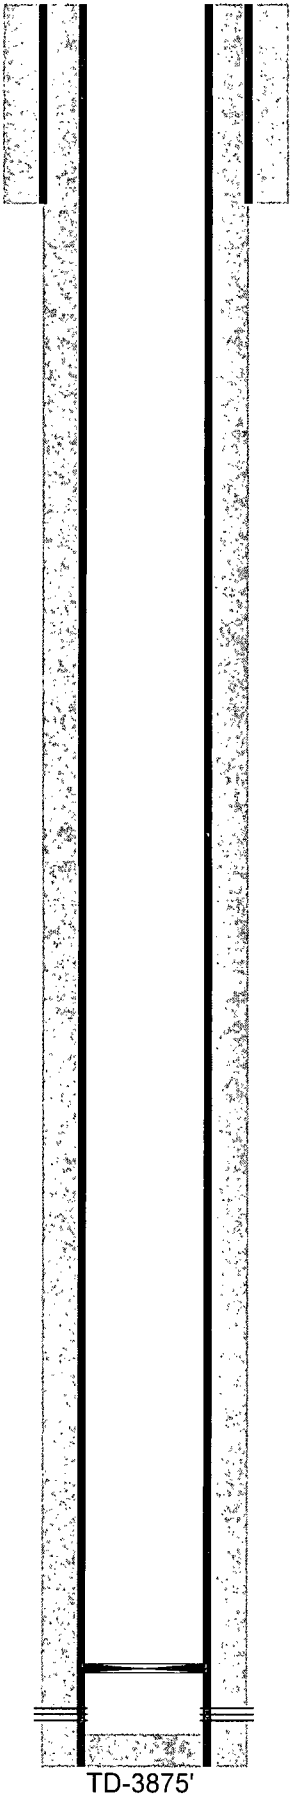

TD-3875'