

## Hydrogen Sulfide Plan Summary

RECEIVED

- A. All personnel shall receive proper H<sub>2</sub>S training in accordance with Onshore Order III.C.3.a.
- B. Briefing Area: two perpendicular areas will be designated by signs and readily accessible.
- C. Required Emergency Equipment:

- Well control equipment
  - a. Flare line 150' from wellhead to be ignited by flare gun.
  - b. Choke manifold with a remotely operated choke.
  - c. Mud/gas separator

- Protective equipment for essential personnel.

Breathing apparatus:

- a. Rescue Packs (SCBA) — 1 unit shall be placed at each breathing area, 2 shall be stored in the safety trailer.
- b. Work/Escapes packs — 4 packs shall be stored on the rig floor with sufficient air hose not to restrict work activity.
- c. Emergency Escape Packs — 4 packs shall be stored in the doghouse for emergency evacuation.

Auxiliary Rescue Equipment:

- a. Stretcher
- b. Two OSHA full body harness
- c. 100 ft 5/8 inch OSHA approved rope
- d. 1-20# class ABC fire extinguisher

- H<sub>2</sub>S detection and monitoring equipment:

The stationary detector with three sensors will be placed in the upper dog house if equipped, set to visually alarm @ 10 ppm and audible @ 14 ppm. Calibrate a minimum of every 30 days or as needed. The sensors will be placed in the following places: Rig floor / Bell nipple / End of flow line or where well bore fluid is being discharged.

(Gas sample tubes will be stored in the safety trailer)

- Visual warning systems.

- a. One color code condition sign will be placed at the entrance to the site reflecting the possible conditions at the site.
- b. A colored condition flag will be on display, reflecting the current condition at the site at the time.
- c. Two wind socks will be placed in strategic locations, visible from all angles.

**EOG RESOURCES, INC.**  
**RATTLESNAKE 28 FED COM #707H**

- **Mud program:**  
The mud program has been designed to minimize the volume of H<sub>2</sub>S circulated to surface. The operator will have the necessary mud products to minimize hazards while drilling in H<sub>2</sub>S bearing zones.
- **Metallurgy:**  
All drill strings, casings, tubing, wellhead, blowout preventer, drilling spool, kill lines, choke manifold and lines, and valves shall be suitable for H<sub>2</sub>S service.
- **Communication:**  
Communication will be via cell phones and land lines where available.

**EOG RESOURCES, INC.**  
**RATTLESNAKE 28 FED COM #707H**

**Emergency Assistance Telephone List**

**PUBLIC SAFETY:** **911 or**

|                                 |                |
|---------------------------------|----------------|
| Lea County Sheriff's Department | (575) 396-3611 |
| Rod Coffman                     |                |
| Fire Department:                |                |
| Carlsbad                        | (575) 885-3125 |
| Artesia                         | (575) 746-5050 |
| Hospitals:                      |                |
| Carlsbad                        | (575) 887-4121 |
| Artesia                         | (575) 748-3333 |
| Hobbs                           | (575) 392-1979 |
| Dept. of Public Safety/Carlsbad | (575) 748-9718 |
| Highway Department              | (575) 885-3281 |
| New Mexico Oil Conservation     | (575) 476-3440 |
| U.S. Dept. of Labor             | (575) 887-1174 |

**EOG Resources, Inc.**

|               |                       |
|---------------|-----------------------|
| EOG / Midland | Office (432) 686-3600 |
|---------------|-----------------------|

**Company Drilling Consultants:**

|              |                     |
|--------------|---------------------|
| Jett Dueitt  | Cell (432) 230-4840 |
| Blake Burney |                     |

**Drilling Engineer**

|               |                       |
|---------------|-----------------------|
| Robert Brosig | Office (432) 686-3737 |
|               | Cell (432) 770-0705   |

**Drilling Manager**

|            |                       |
|------------|-----------------------|
| Heath Work | Office (432) 686-6716 |
|            | Cell (903) 780-1179   |

**Drilling Superintendent**

|                  |                       |
|------------------|-----------------------|
| Jason Fitzgerald | Office (432) 848-9029 |
|                  | Cell (318) 347-3916   |

**H&P Drilling**

|                      |                       |
|----------------------|-----------------------|
| H&P Drilling         | Office (432) 563-5757 |
| H&P 415 Drilling Rig | Rig (432) 230-4840    |

**Tool Pusher:**

|                 |                     |
|-----------------|---------------------|
| Johnathan Craig | Cell (817) 760-6374 |
| Brad Garrett    |                     |


**Safety**

|                              |                       |
|------------------------------|-----------------------|
| Brian Chandler (HSE Manager) | Office (432) 686-3695 |
|                              | Cell (817) 239-0251   |

EXHIBIT 2C  
RECLAMATION AND FACILITY DIAGRAM - PRODUCTION FACILITIES DIAGRAM

SECTION 28, TOWNSHIP 26-S, RANGE 33-E, N.M.P.M.  
LEA COUNTY, NEW MEXICO

DETAIL VIEW  
SCALE: 1" = 60'

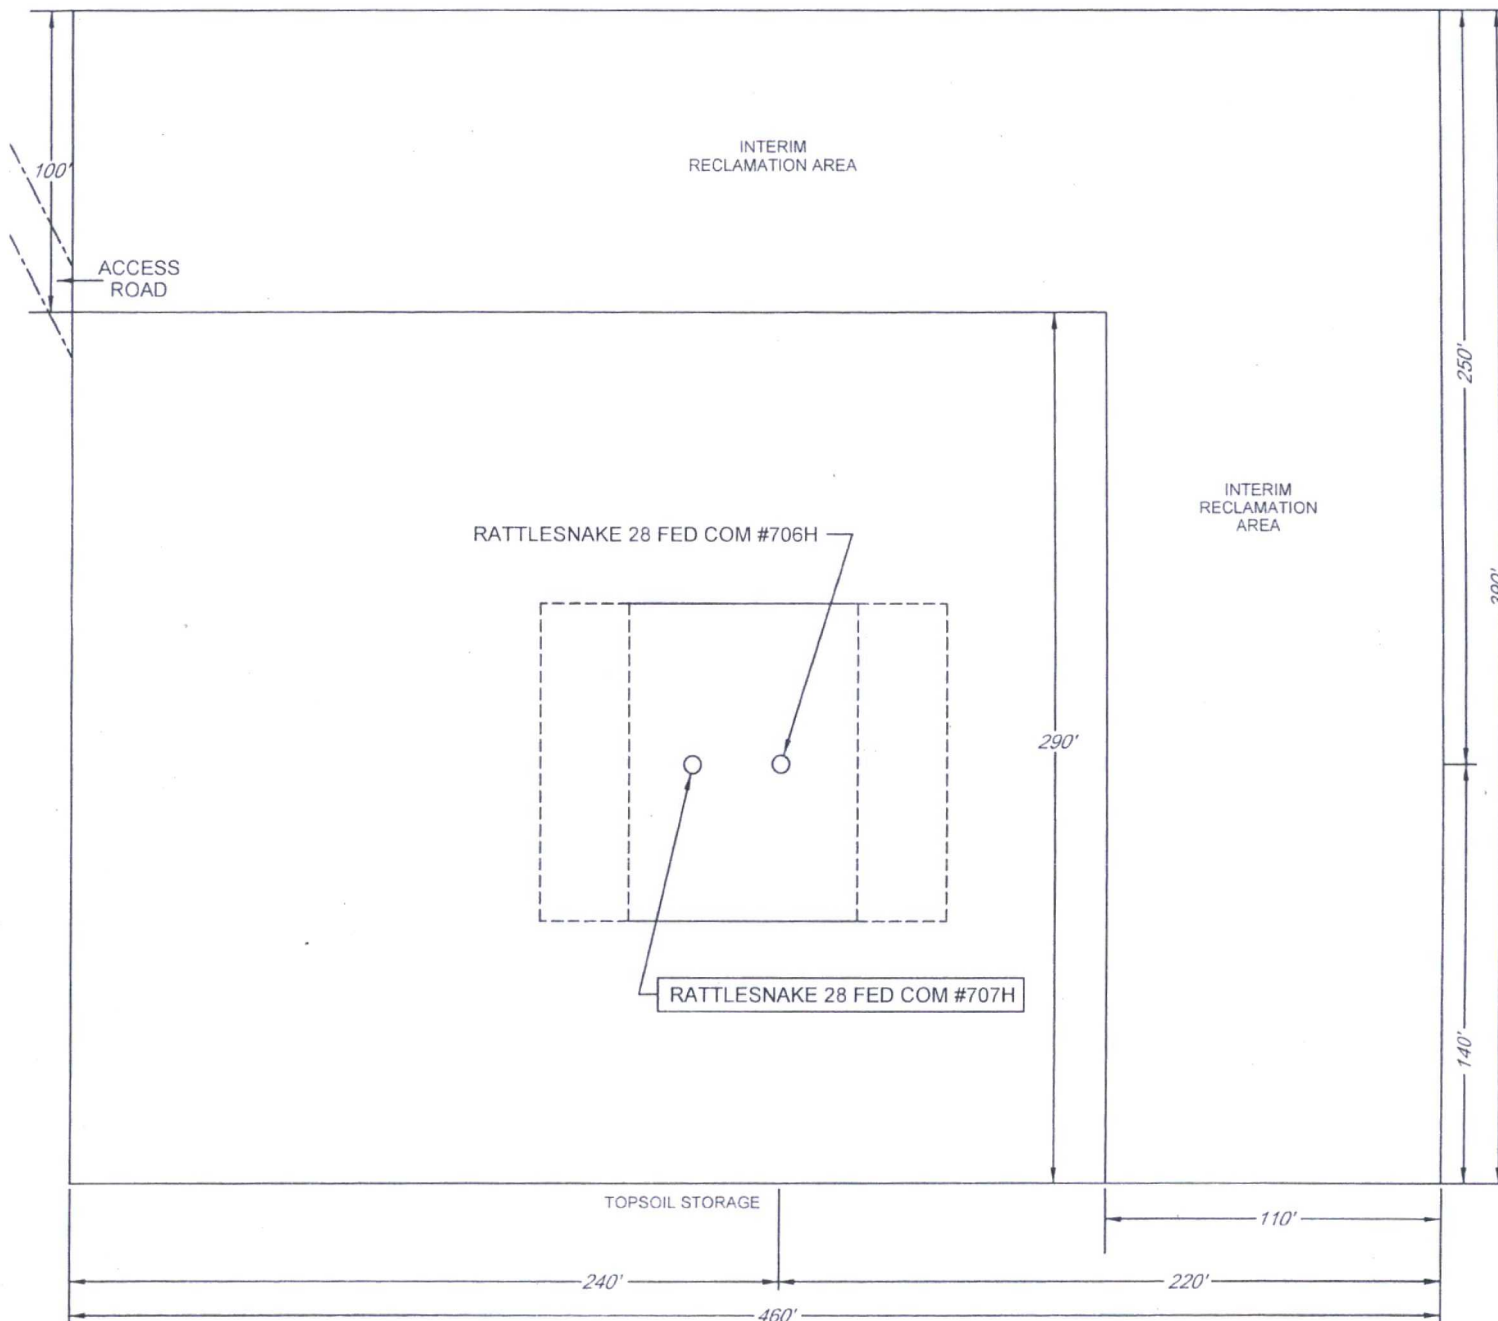

LEASE NAME & WELL NO.: RATTLESNAKE 28 FED COM #707H  
#707H LATITUDE N 32.0195258 #707H LONGITUDE W 103.5789353