
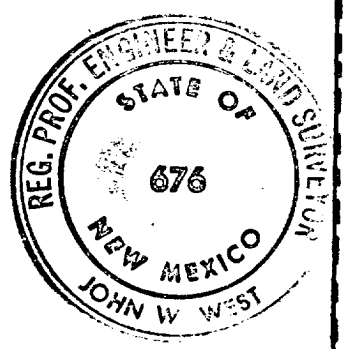
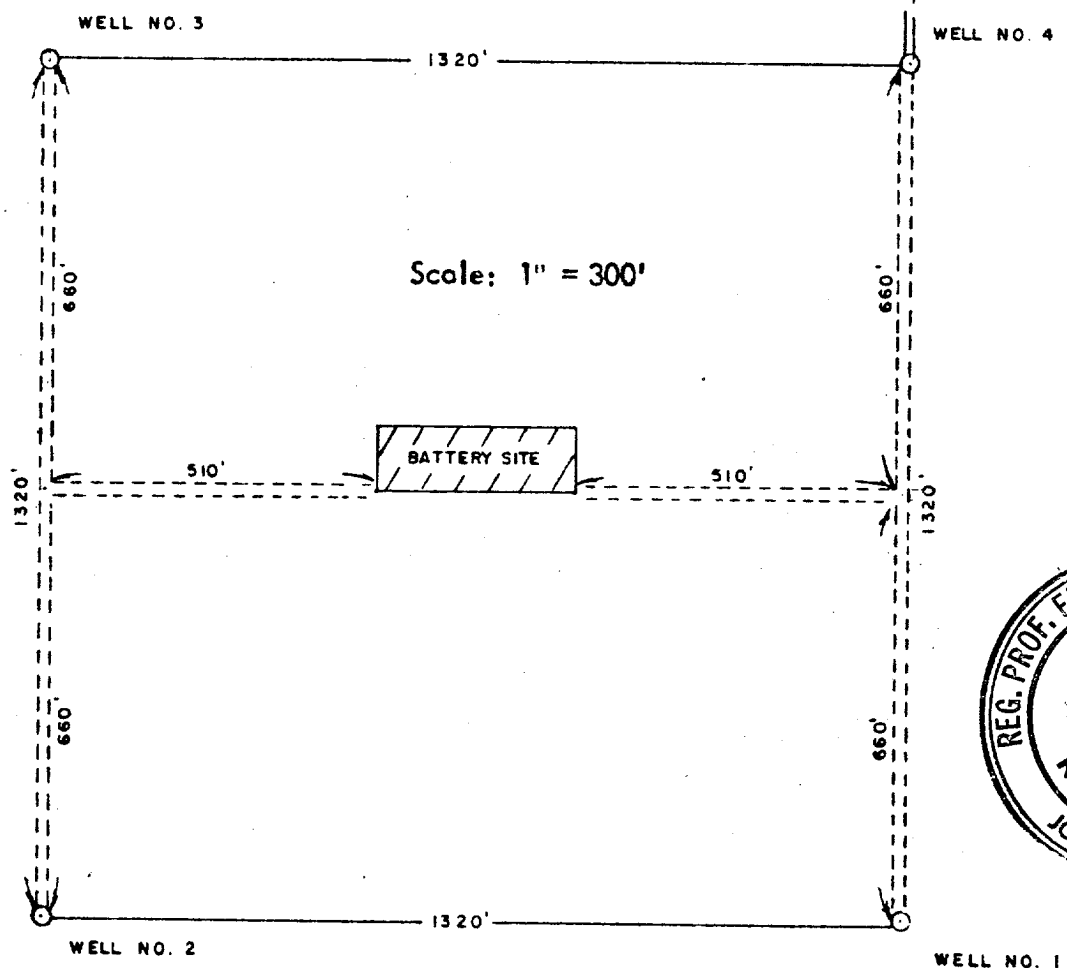


EXISTING ROAD

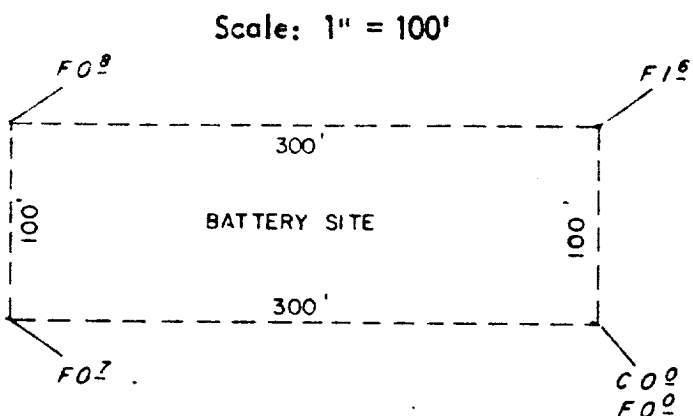

Existing Rd. 7

EXHIBIT "C"

I HEREBY CERTIFY THAT THIS PLAT WAS MADE FROM NOTES TAKEN IN THE FIELD IN A BONA FIDE SURVEY MADE UNDER MY SUPERVISION, AND THAT THE SAME IS TRUE AND CORRECT TO THE BEST OF MY KNOWLEDGE AND BELIEF.

John W. West
 JOHN W. WEST N.M. P.E. & L.S. NO. 676
 TEXAS R.P.S. NO. 1138
 PARICK A. ROMERO N.M. L.S. NO. 6605
 TEXAS R.P.S. NO. 2100
 RONALD J. EIDSON N.M. L.S. NO. 3239
 TEXAS R.P.S. NO. 1883

EXXON PRODUCTION CO.	
Tank Battery Site located in Section 25, Township 7 South, Range 31 East, N.M.P.M., Chaves County, New Mexico.	
JOHN W. WEST ENGINEERING COMPANY CONSULTING ENGINEERS HOBBS, NEW MEXICO	
Scale: As Shown	Drawn by: RKC
Date: 10/20/79	Sheet 1 of 1 Sheets

RECEIVED

NOV 26 1979

**D. C. S.
REGISTRATION OFFICE**

RECEIVED

NOV 28 1979

OIL CONSERVATION DIV.

173