


PROPOSED T.A.

3/31/92

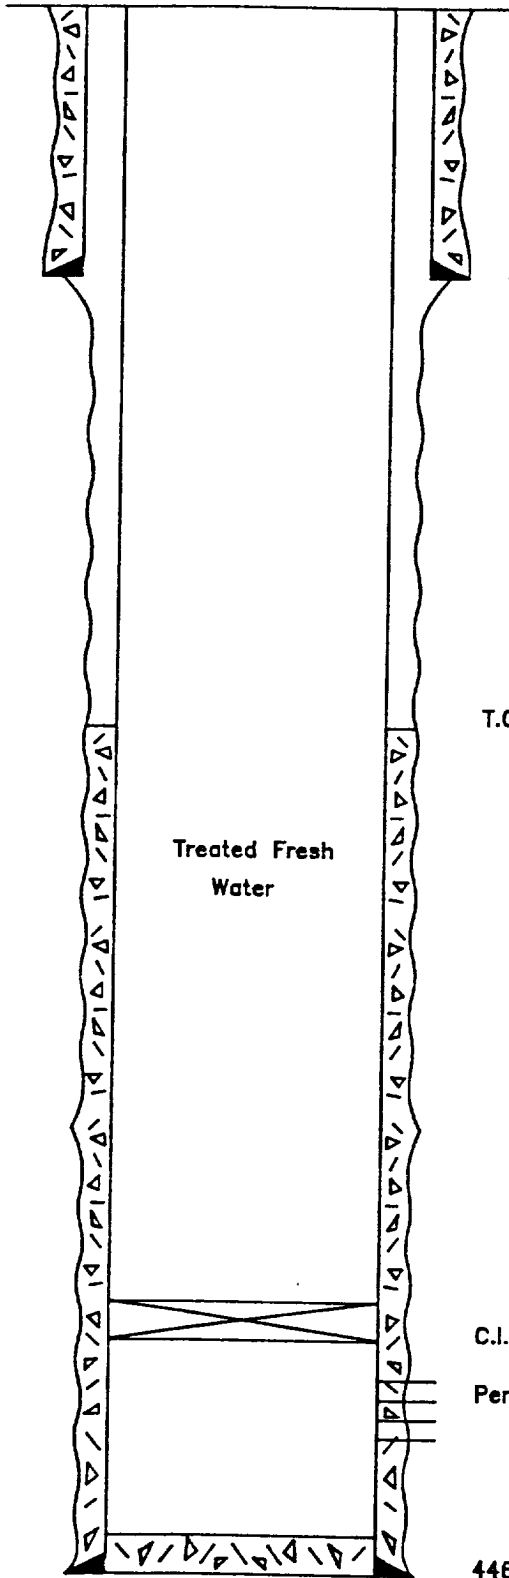

360' - 8 5/8", 22.7# Casing
Cemented w/300 sxs Class "C" + 1/4# Flocele
(Cement Circulated to Surface)

T.O.C. ● 2290' (Temperature Survey)

Treated Fresh
Water

C.I.B.P. ● 4125'

Perfs ● 4213'-4362'

4468' - 5 1/2", 15.5#, J-55, ST&C
Cemented w/600 sxs Class "C" + 4% Gel

T.D. ● 4470'

LYNX PETROLEUM CONSULTANTS
State "BD" No. 1
1980' FNL & 660' FEL
Sec. 7, T-17S, R-33E
Lea County, N. M.