


Bridges State #121
Proposed Well Bore Sketch

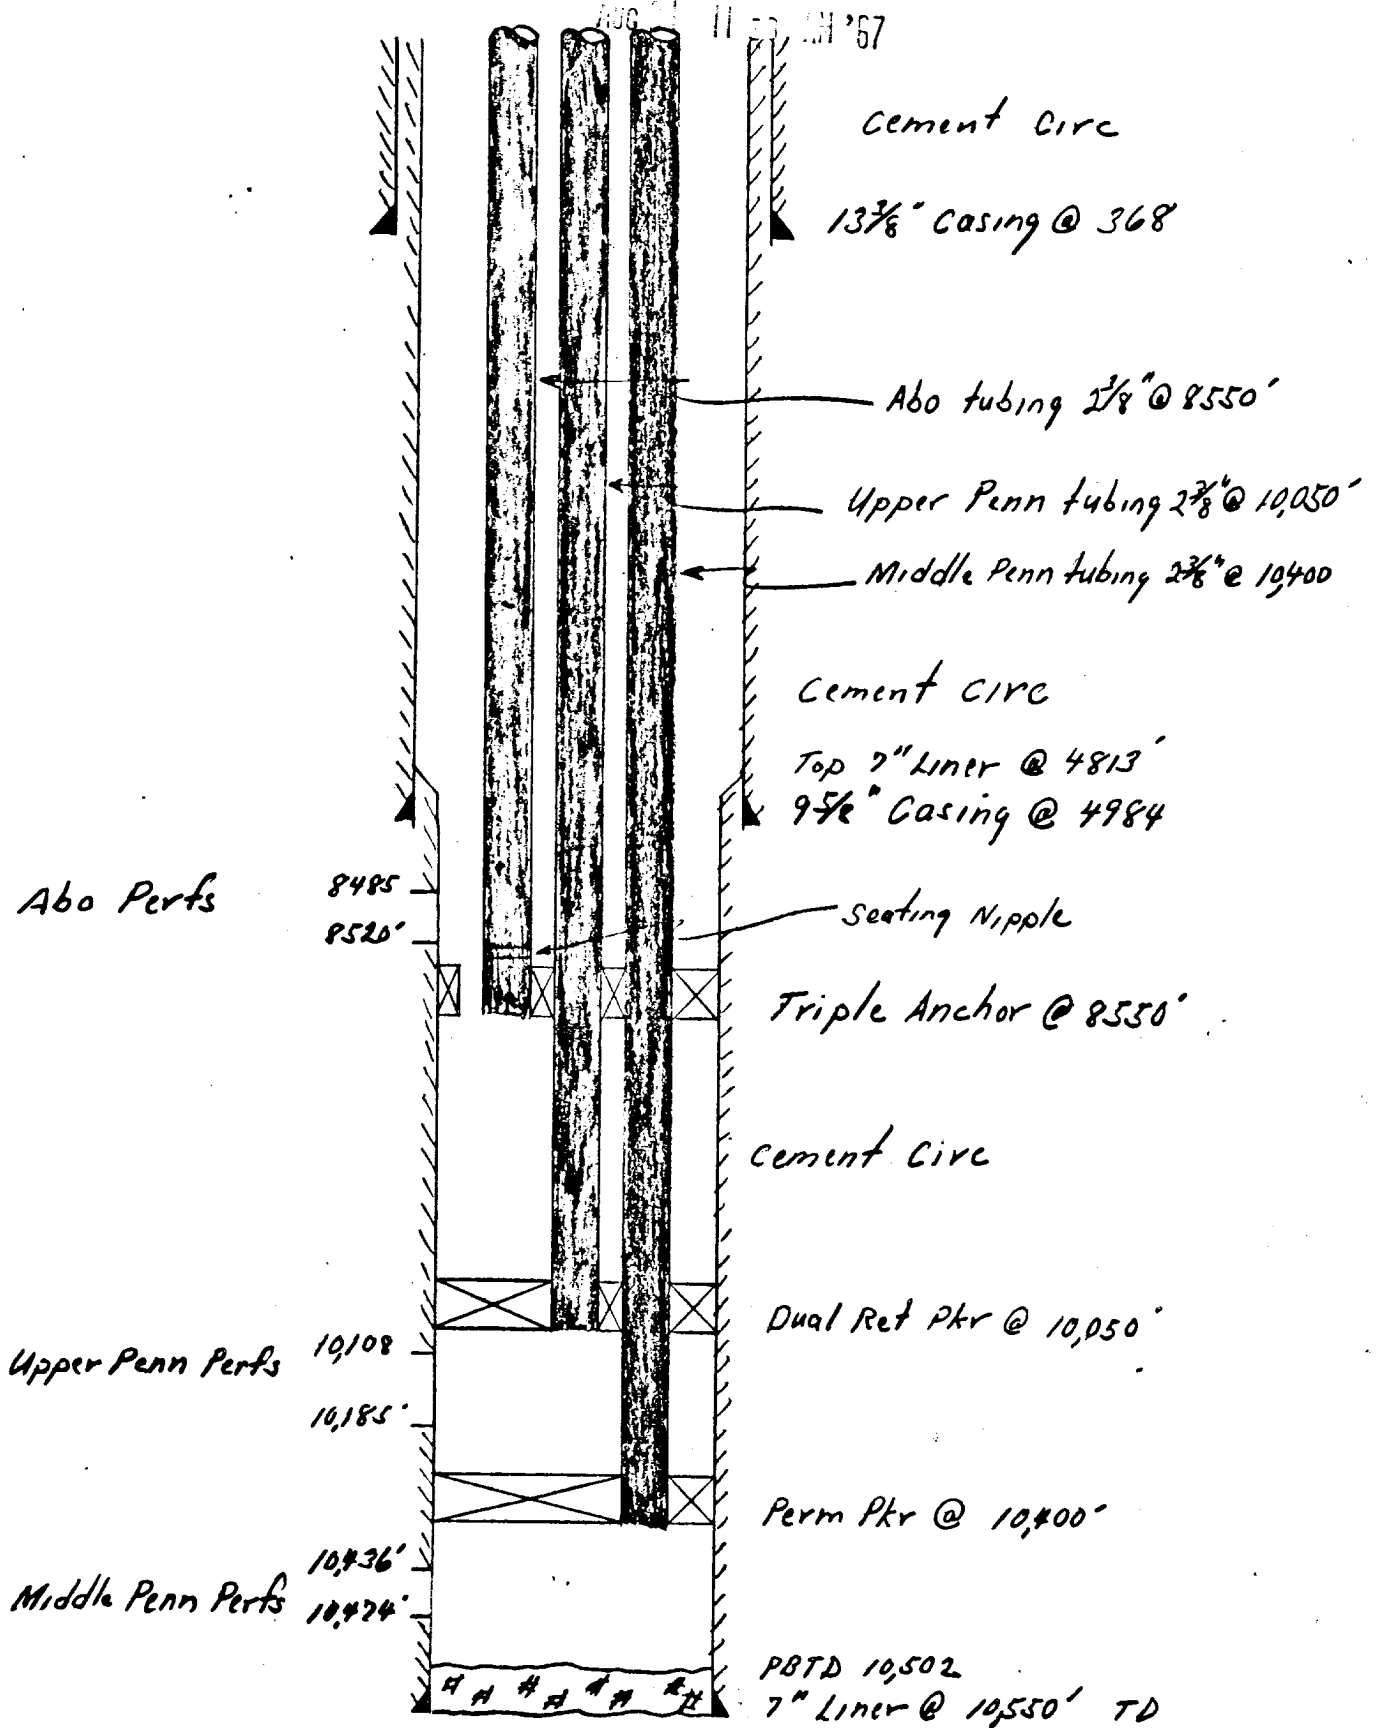

dyf 8-30-67