


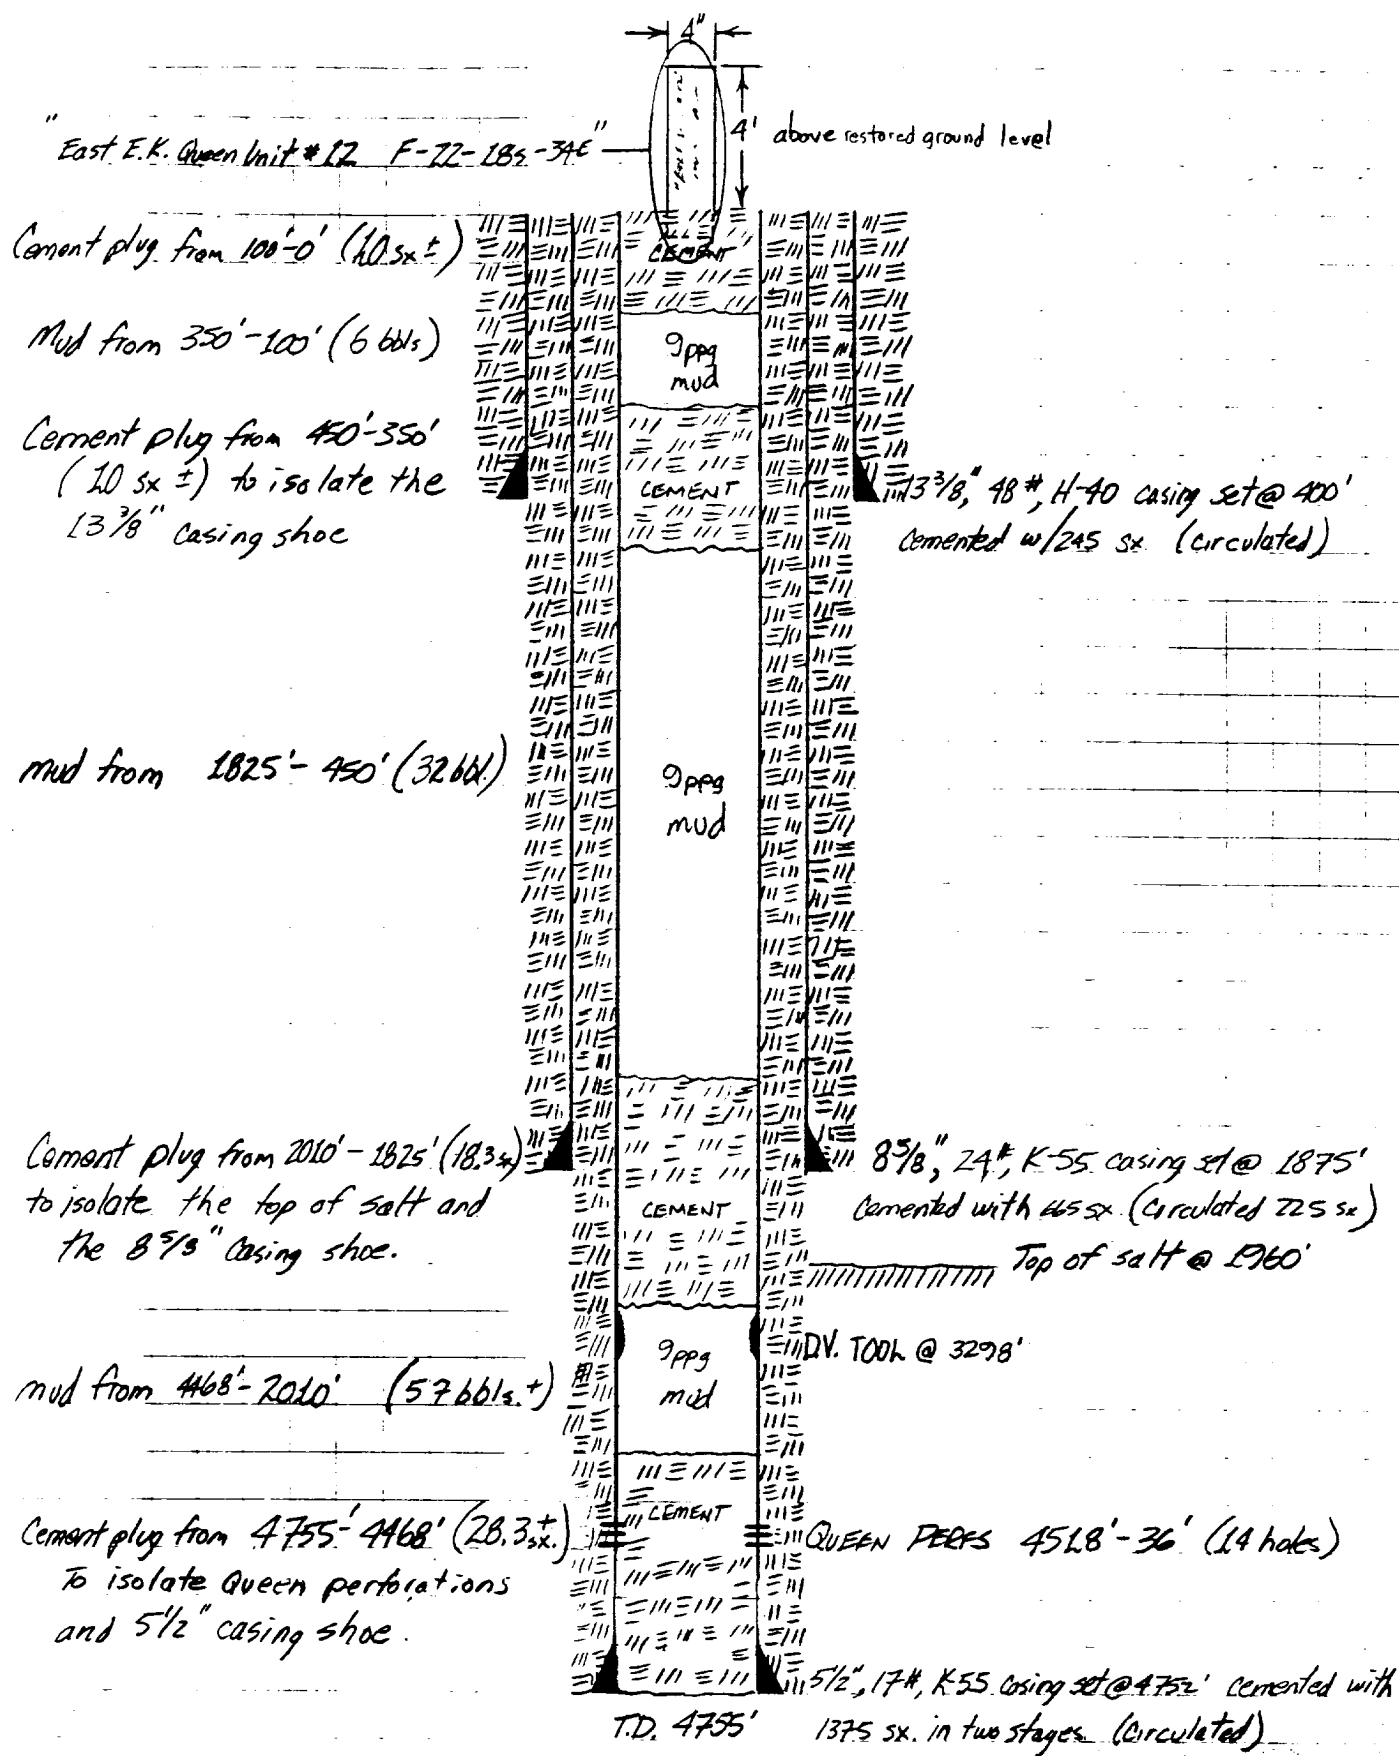

BAH

Calculation Sheet

Doc No.

7-18-86

East E.K. Unit #12
P&A well log sketch

Fig.