


**CROSS TIMBERS OPERATING CO.
SMGSAU TRACT 6 WELL NO. 2**

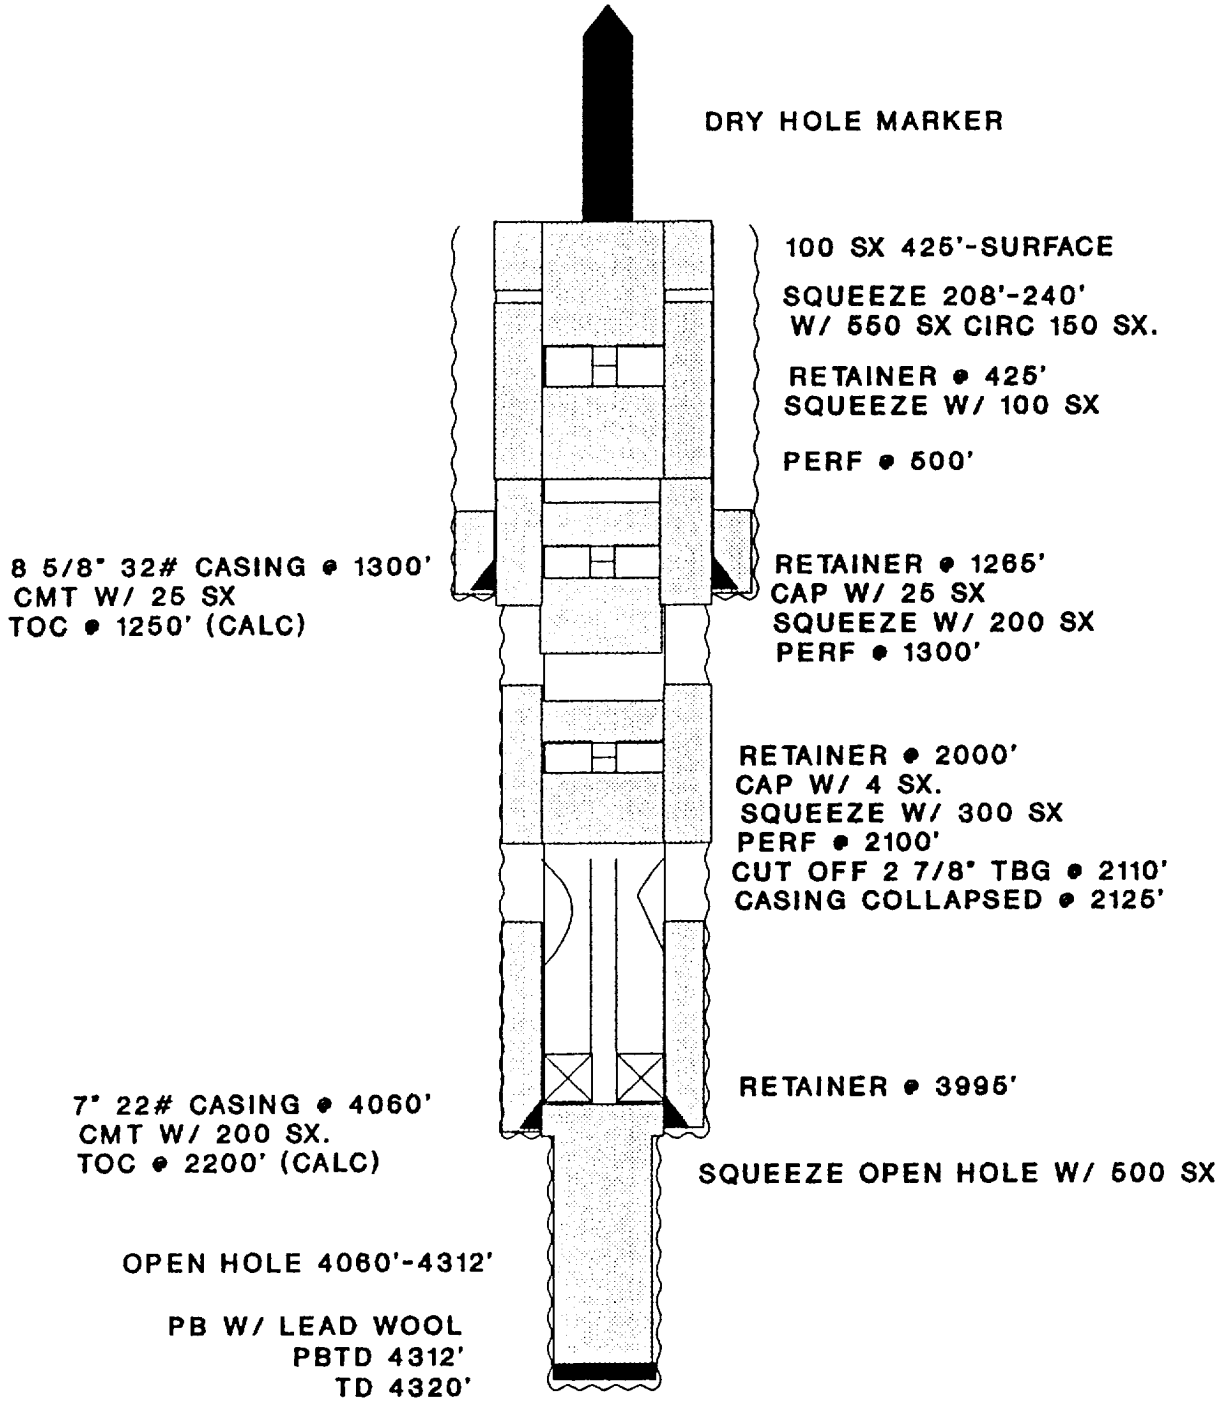

660' FSL, 1980' FWL, SEC 29, T17S, R33E