


MARATHON OIL COMPANY
 "Diagrammatic Sketch of Proposed Tubingless Triple Completion"
 St. Warn A/c 1, Well No. 3
 Unit F, Sec 31, T-17-S, R-35-E
 Lea County, New Mexico
 6-12-64

2-7/8", Armco Seal Lock, J-55
 6.4#/Ft. Casing

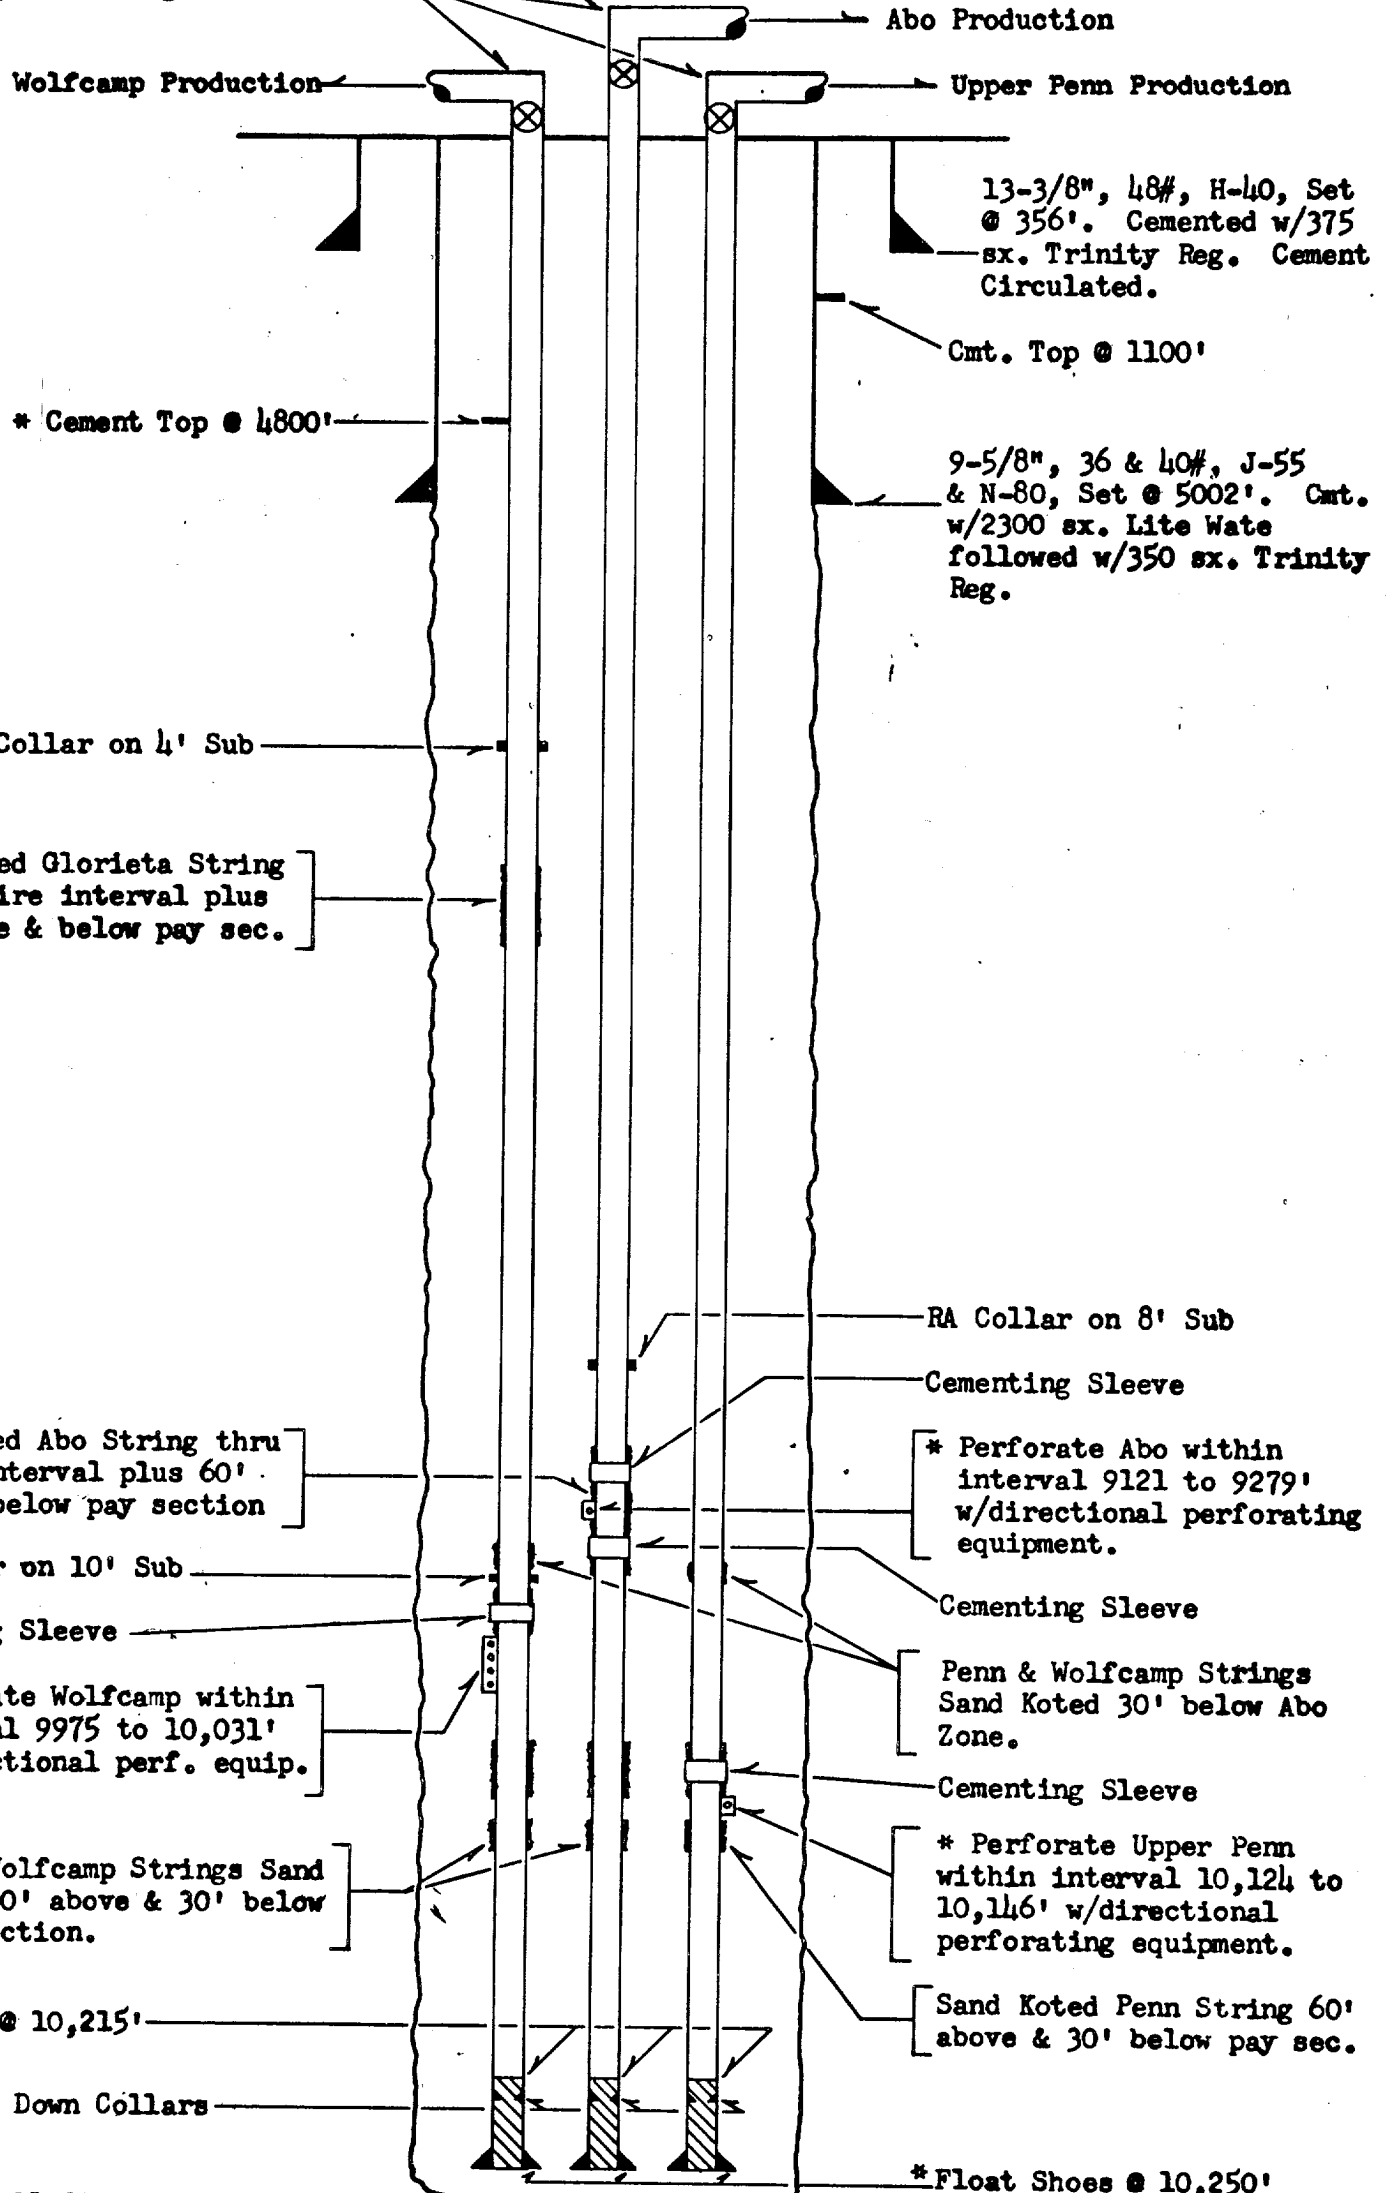

NOTE: All Strings Centralized w/one Cent. per joint thru all pay sections & 100' above.