


CURRENT WELLBORE
8/11/99

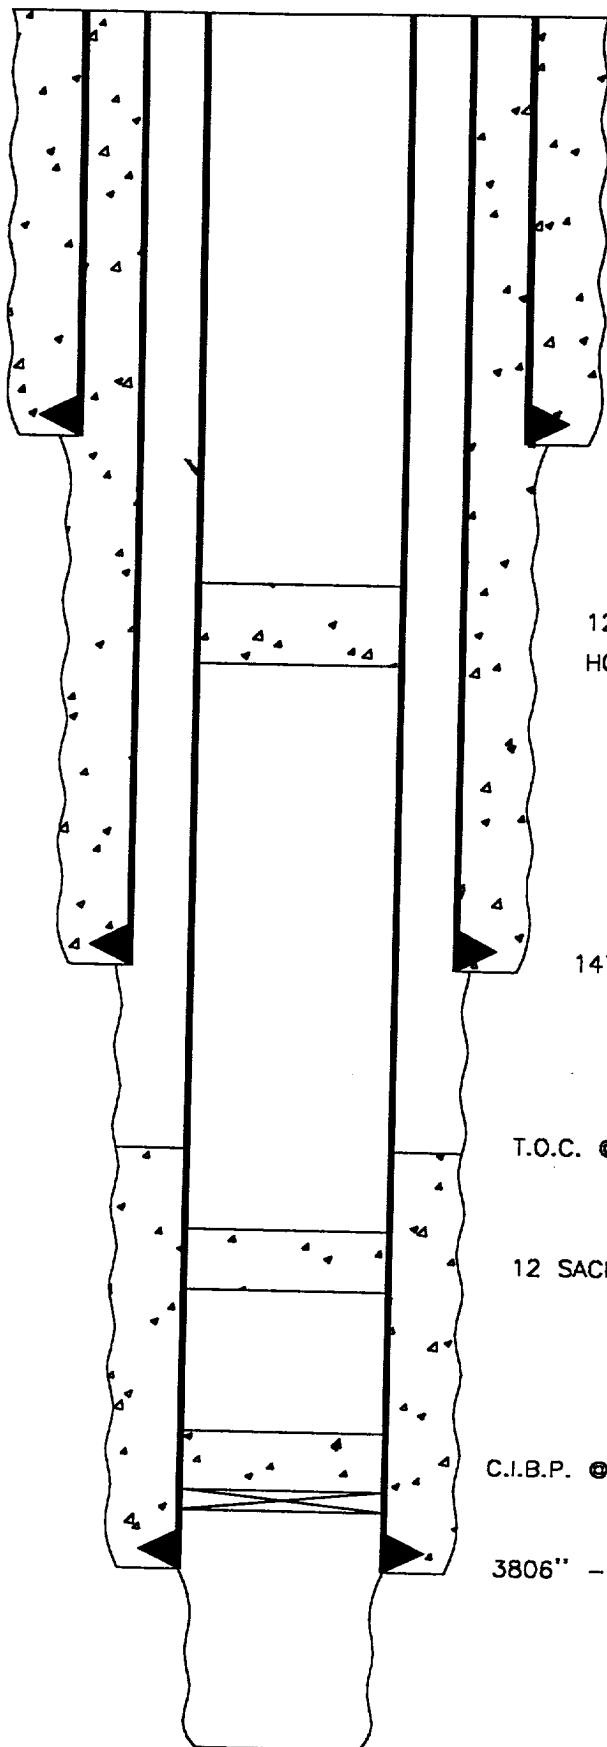

283' - 10 3/4" Casing. Cemented w/250 sxs. Circulated.

12 SACKS CEMENT PLUG 401'-501'
HOLE IN 5 1/2" CSG. 440'-470'

1470' - 7 5/8" Casing. Cemented w/425 sxs. Circulated.(Calc.)

T.O.C. @ 1850' (Calculated)

12 SACKS CEMENT PLUG 2608'-2708'

C.I.B.P. @ 3722' WITH 35' CEMENT ON TOP

3806" - 5 1/2", 17#, Casing. Cemented w/425 sxs.

T.D. @ 4026'

CONOCO, INC.

State A-17 #6

660' FNL & 1980' FEL

Sec. 17, T-19S, R-37E

Lea County, NM