

DISTRICT I
P.O. Box 1980, Hobbs, NM 88240

DISTRICT II
P.O. Drawer DD, Artesia, NM 88210

DISTRICT III
1000 Rio Brazos Rd., Aztec, NM 87410

OIL CONSERVATION DIVISION
P.O. Box 2088
Santa Fe, New Mexico 87504-2088

WELL API NO. 30-025-05898

5. Indicate Type of Lease
STATE ☒ FEE ☐

6. State Oil & Gas Lease No. B 935

7. Lease Name or Unit Agreement Name
East Eumont Unit 008598

8. Well No. 114
9. Pool name or Wildcat 022800
Eumont Yates 7 Rvr Qn

SUNDRY NOTICES AND REPORTS ON WELLS
(DO NOT USE THIS FORM FOR PROPOSALS TO DRILL OR TO DEEPEN OR PLUG BACK TO A
DIFFERENT RESERVOIR. USE "APPLICATION FOR PERMIT"
(FORM C-101) FOR SUCH PROPOSALS.)

1. Type of Well:
OIL WELL ☐ GAS WELL ☐ OTHER Water Injection

2. Name of Operator
OXY USA Inc. 16696

3. Address of Operator
P.O. Box 50250 Midland, TX 79710-0250

4. Well Location
Unit Letter E : 1980 Feet From The North Line and 660 Feet From The West Line

Section 1 Township 20S Range 37E NMPM Lea County

10. Elevation (Show whether DF, RKB, RT, GR, etc.)

11. Check Appropriate Box to Indicate Nature of Notice, Report, or Other Data

NOTICE OF INTENTION TO:

PERFORM REMEDIAL WORK ☐ PLUG AND ABANDON ☒
TEMPORARILY ABANDON ☐ CHANGE PLANS ☐
PULL OR ALTER CASING ☐
OTHER: ☐

SUBSEQUENT REPORT OF:

REMEDIAL WORK ☐ ALTERING CASING ☐
COMMENCE DRILLING OPNS. ☐ PLUG AND ABANDONMENT ☐
CASING TEST AND CEMENT JOB ☐
OTHER: ☐

12. Describe Proposed or Completed Operations (Clearly state all pertinent details, and give pertinent dates, including estimated date of starting any proposed work) SEE RULE 1103.

TD - 3900' PDTD - 3899' PDTS 3755-3840' CIDP - 3656'

See Other Side

I hereby certify that the information above is true and complete to the best of my knowledge and belief.

SIGNATURE David Stewart TITLE Regulatory Analyst DATE 10/2/97
TYPE OR PRINT NAME David Stewart TELEPHONE NO. 9156855717

(This space for State Use)

ORIGINAL SIGNED BY CHRIS WILLIAMS
DISTRICT I SUPERVISOR

APPROVED BY _____ TITLE _____ DATE _____

CONDITIONS OF APPROVAL, IF ANY:

OCT 10 1997

TOT

dn


ATTACHMENT C-103
OXY USA INC.
EAST EUMONT UNIT #114
SEC 1 T208 R37E
LEA COUNTY, NM

TD - 3900' PBD - 3899' PERFS - 3755-3840'

CASING: 8-5/8" 32# @ 291', 11", cmt w/ 200sx (cmt circ)
5-1/2" 14# @ 3900', 7-7/8", cmt w/ 1200sx (cmt circ)
CIBP SET @ 3656'

1. MIRU PU, NDWH, NUBOP. RIH & TAG CIBP @ 3656', SPOT 10sx CL C CMT ON TOP, POOH. M&P 9.5# MUD LADEN FLUID, POOH TO 2555'.
2. M&P 20sx CL C CMT PLUG FROM TO 2555-2655', M&P 9.5# MUD LADEN FLUID, POOH TO 1488'.
3. M&P 20sx CL C CMT PLUG FROM TO 1488-1588', M&P 9.5# MUD LADEN FLUID, POOH TO 241'.
5. M&P 20sx CL C CMT PLUG FROM 241-341', POOH. M&P 9.5# MUD LADEN FLUID, POOH.
5. M&P 10sx CL C CMT SURFACE PLUG. NDBOP, CUT-OFF CSG 3' BELOW GROUND LEVEL, RDP, INSTALL DRY-HOLE MARKER, CLEAN LOC & BACKFILL W/O PIT.

OXY USA INC. CURRENT
EAST EUMONT UNIT #114
SEC 1 T20S R37E LEA NM

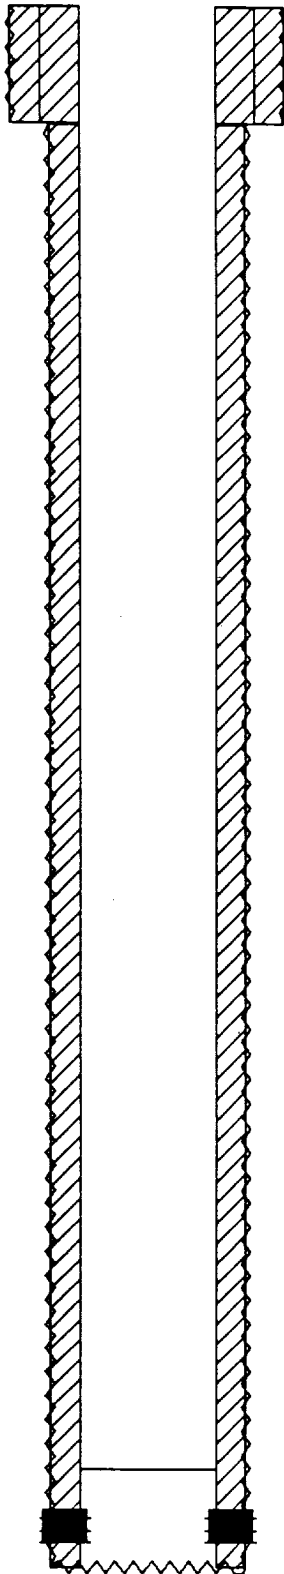

0.0 - 291.0' 11" OD HOLE
0.0 - 291.0' CEMENT 200sx-CIRC
0.0 - 291.0' 8 5/8" OD SURF CSG

291.0 - 3900.0' 7 7/8" OD HOLE
0.0 - 3900.0' CEMENT 1200sx-CIRC
0.0 - 3900.0' 5 1/2" OD PROD CSG

3656.0 - 3656.0' CIBP

3755.0 - 3840.0' ABANDONED PERFS

TD: 3900'


OXY USA INC. PROPOSED
EAST EUMONT UNIT #114
SEC 1 T20S R37E LEA NM

0.0 - 88.0' CEMENT PLUG 10sx
166.0 - 341.0' CEMENT PLUG 20sx

1413.0 - 1588.0' CEMENT PLUG 20sx

2480.0 - 2655.0' CEMENT PLUG 20sx

3568.0 - 3656.0' CEMENT PLUG 10sx
3656.0 - 3656.0' CIBP

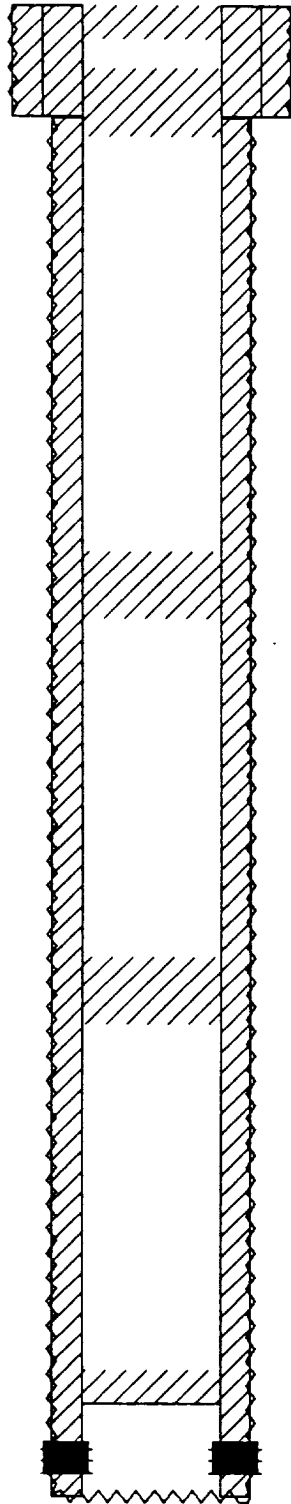

TD: 3900'

0.0 - 291.0' 11" OD HOLE
0.0 - 291.0' CEMENT 200sx-CIRC
0.0 - 291.0' 8 5/8" OD SURF CSG

291.0 - 3900.0' 7 7/8" OD HOLE
0.0 - 3900.0' CEMENT 1200sx-CIRC
0.0 - 3900.0' 5 1/2" OD PROD CSG

3755.0 - 3840.0' ABANDONED PERFS