


NOTE: THIS PLUGGING RECEIVED VERBAL APPROVAL ON APRIL 20, 1989 BY MR. SHANNON SHAW, BLM, CARLSBAD VIA TELEPHONE CONFERENCE WITH BRIAN HORANOFF.

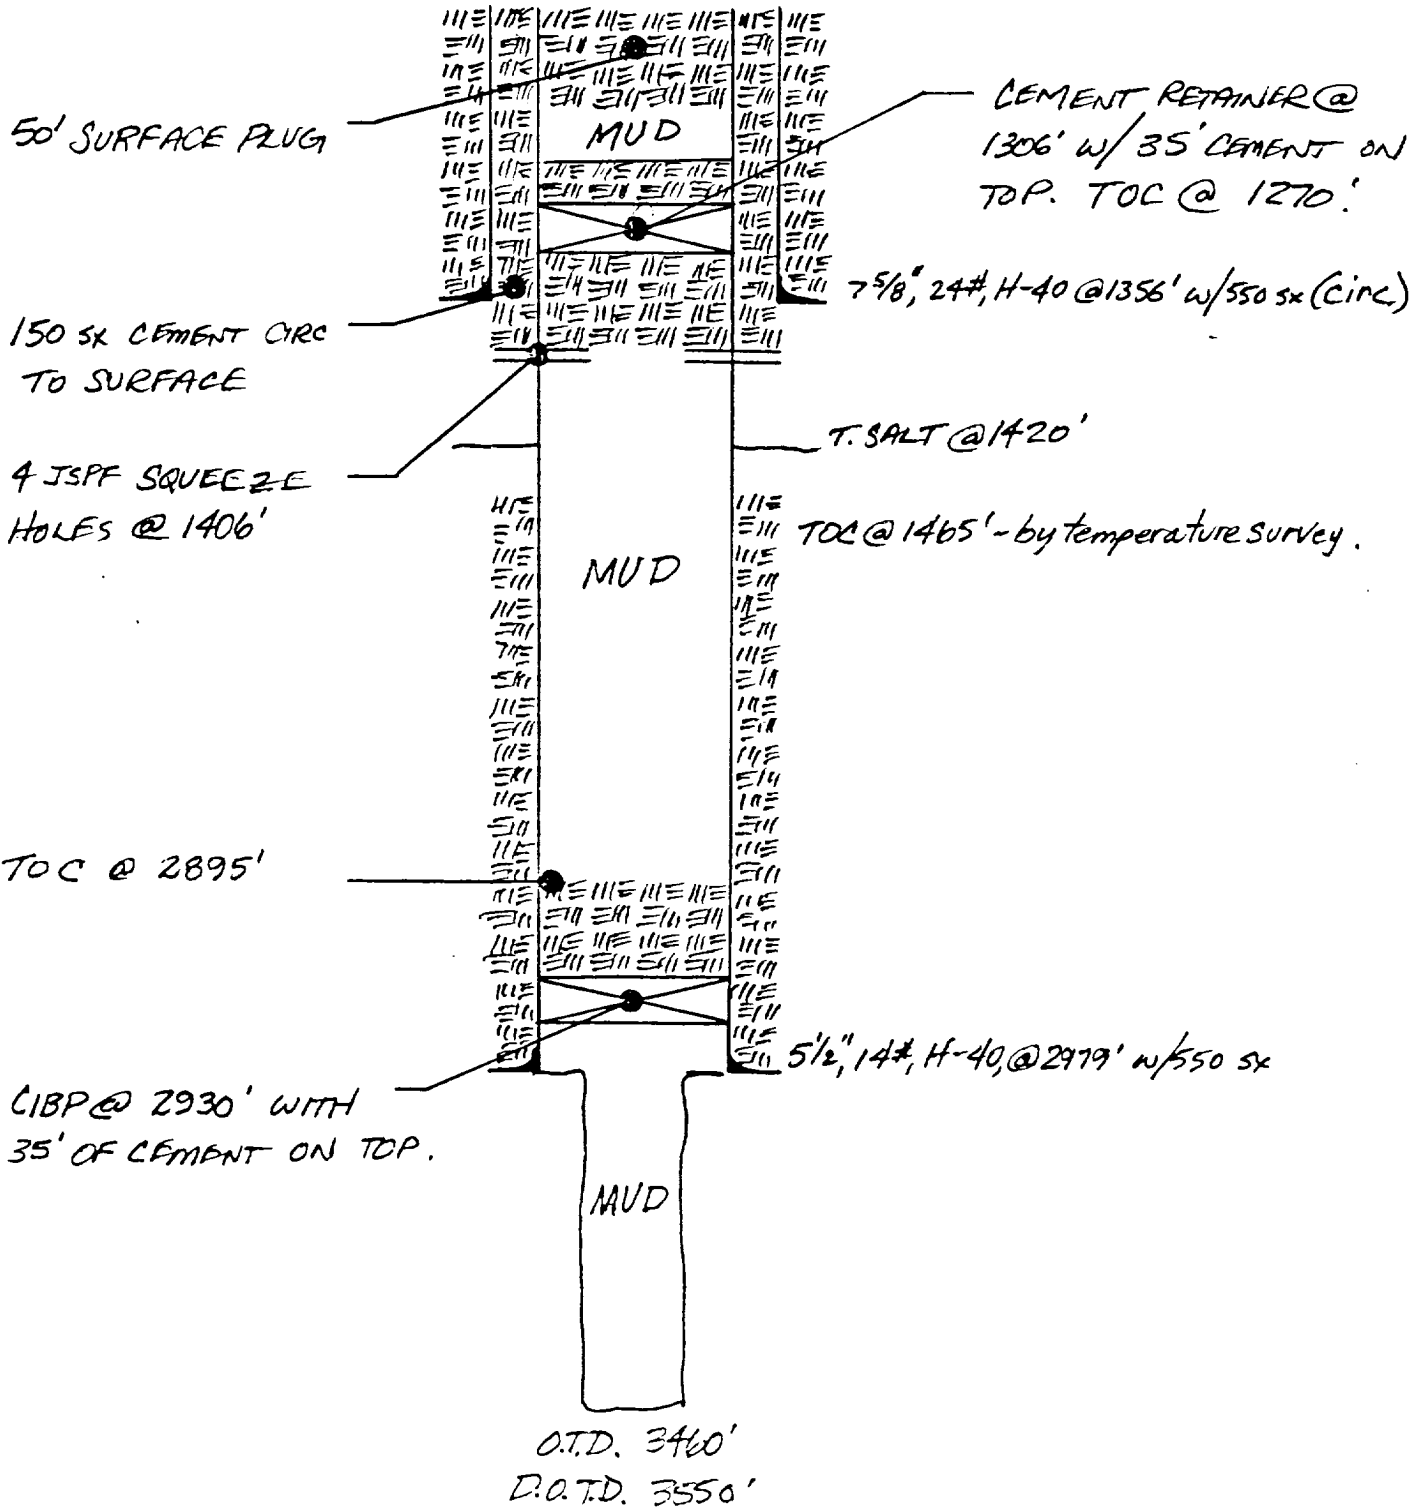

BAH

4/18/89

STEVENS B#1  
PROPOSED P#A