

Well Name: FLOOFY CAT 21-16 FED STATE COM	Well Location: T23S / R32E / SEC 21 / SESW / 32.284217 / -103.6806822	County or Parish/State: LEA / NM
Well Number: 122H	Type of Well: OIL WELL	Allottee or Tribe Name:
Lease Number: NMNM86153	Unit or CA Name:	Unit or CA Number:
US Well Number: 3002550040	Well Status: Drilling Well	Operator: DEVON ENERGY PRODUCTION COMPANY LP

Notice of Intent

Sundry ID: 2711797

Type of Submission: Notice of Intent

Type of Action: APD Change

Date Sundry Submitted: 01/20/2023

Time Sundry Submitted: 08:01

Date proposed operation will begin: 01/20/2023

Procedure Description: SPACING CHANGE -Engineer Review only Devon Energy Production Co., L.P. (Devon) respectfully requests to change the spacing to reflect the communization agreement. Please see attached plat.

NOI Attachments

Procedure Description

WA018369370_FLOOFY_CAT_21_16_FED_STATE_COM_122H_1_20_23_20230120080045.pdf

Well Name: FLOOPY CAT 21-16 FED STATE COM

Well Location: T23S / R32E / SEC 21 / SESW / 32.284217 / -103.6806822

County or Parish/State: LEA / NM

Well Number: 122H

Type of Well: OIL WELL

Allottee or Tribe Name:

Lease Number: NMNM86153

Unit or CA Name:

Unit or CA Number:

US Well Number: 3002550040

Well Status: Drilling Well

Operator: DEVON ENERGY PRODUCTION COMPANY LP

Operator

I certify that the foregoing is true and correct. Title 18 U.S.C. Section 1001 and Title 43 U.S.C. Section 1212, make it a crime for any person knowingly and willfully to make to any department or agency of the United States any false, fictitious or fraudulent statements or representations as to any matter within its jurisdiction. Electronic submission of Sundry Notices through this system satisfies regulations requiring a

Operator Electronic Signature: SHAYDA OMOUMI

Signed on: JAN 20, 2023 08:01 AM

Name: DEVON ENERGY PRODUCTION COMPANY LP

Title: Regulatory Compliance Associate 3

Street Address: 333 W SHERIDAN AVE

City: OKLAHOMA CITY State: OK

Phone: (405) 235-3611

Email address: SHAYDA.OMOUMI@DVN.COM

Field

Representative Name:

Street Address:

City: State: Zip:

Phone:

Email address:

BLM Point of Contact

BLM POC Name: LONG VO

BLM POC Title: Petroleum Engineer

BLM POC Phone: 5752345972

BLM POC Email Address: LVO@BLM.GOV

Disposition: Accepted

Disposition Date: 01/23/2023

Signature: Long Vo

District I
1625 N. French Dr., Hobbs, NM 88240
Phone: (575) 393-6161 Fax: (575) 393-0720
District II
811 S. First St., Artesia, NM 88210
Phone: (575) 748-1283 Fax: (575) 748-9720
District III
1000 Rio Brazos Road, Aztec, NM 87410
Phone: (505) 334-6178 Fax: (505) 334-6170
District IV
1220 S. St. Francis Dr., Santa Fe, NM 87505
Phone: (505) 476-3460 Fax: (505) 476-3462

State of New Mexico
Energy, Minerals & Natural Resources Department
OIL CONSERVATION DIVISION
1220 South St. Francis Dr.
Santa Fe, NM 87505

Form C-102
Revised August 1, 2011
Submit one copy to appropriate
District Office
 AMENDED REPORT

WELL LOCATION AND ACREAGE DEDICATION PLAT

¹ API Number	² Pool Code [97933]	³ Pool Name WC-025 G-07 S233204D;BONE SPRING
⁴ Property Code	⁵ Property Name FLOOFY CAT 21-16 FED STATE COM	
⁷ OGRID No. 6137	⁸ Operator Name DEVON ENERGY PRODUCTION COMPANY, L.P.	
		⁶ Well Number 122H
		⁹ Elevation 3682.0

¹⁰ Surface Location

UL or lot no.	Section	Township	Range	Lot Idn	Feet from the	North/South line	Feet from the	East/West line	County
N	21	23 S	32 E		500	SOUTH	2310	WEST	LEA

¹¹ Bottom Hole Location If Different From Surface

UL or lot no.	Section	Township	Range	Lot Idn	Feet from the	North/South line	Feet from the	East/West line	County
C	16	23 S	32 E		20	NORTH	1980	WEST	LEA

¹² Dedicated Acres 160	¹³ Joint or Infill	¹⁴ Consolidation Code	¹⁵ Order No.
--------------------------------------	-------------------------------	----------------------------------	-------------------------

No allowable will be assigned to this completion until all interests have been consolidated or a non-standard unit has been approved by the division.

The diagram shows a grid of sections. Section 16 is highlighted with a red border. A well location is marked with a red dot and labeled 'BOTTOM OF HOLE'. A 'LAST TAKE POINT' is also marked. Coordinates for various corners and points are provided. A 'SURFACE LOCATION' is also indicated with a red dot and 'FTP' label.

¹⁷ OPERATOR CERTIFICATION

I hereby certify that the information contained herein is true and complete to the best of my knowledge and belief, and that this organization either owns a working interest or unleased mineral interest in the land including the proposed bottom hole location or has a right to drill this well at this location pursuant to a contract with an owner of such a mineral or working interest, or to a voluntary pooling agreement or a compulsory pooling order heretofore entered by the division.

Signature: *Jenny Harms* Date: 1/20/23

Printed Name: JENNY HARMS

E-mail Address: JENNY.HARMS@DVN.COM

¹⁸ SURVEYOR CERTIFICATION

I hereby certify that the well location shown on this plat was plotted from field notes of actual surveys made by me or under my supervision, and that the same is true and correct to the best of my belief.

Signature and Seal of Professional Surveyor: *Limón F. Jaramilla*

Certificate Number: 12797

NO. 8972

District I
1625 N. French Dr., Hobbs, NM 88240
Phone: (575) 393-6161 Fax: (575) 393-0720

District II
811 S. First St., Artesia, NM 88210
Phone: (575) 748-1283 Fax: (575) 748-9720

District III
1000 Rio Brazos Road, Aztec, NM 87410
Phone: (505) 334-6178 Fax: (505) 334-6170

District IV
1220 S. St. Francis Dr., Santa Fe, NM 87505
Phone: (505) 476-3460 Fax: (505) 476-3462

State of New Mexico
Energy, Minerals & Natural Resources Department
OIL CONSERVATION DIVISION
1220 South St. Francis Dr.
Santa Fe, NM 87505

Form C-102
Revised August 1, 2011
Submit one copy to appropriate
District Office

AMENDED REPORT

WELL LOCATION AND ACREAGE DEDICATION PLAT

¹ API Number	² Pool Code [53805]	³ Pool Name SAND DUNES;BONE SPRING, SOUTH
⁴ Property Code	⁵ Property Name FLOOFY CAT 21-16 FED STATE COM	
⁷ OGRID No. 6137	⁸ Operator Name DEVON ENERGY PRODUCTION COMPANY, L.P.	
		⁶ Well Number 122H
		⁹ Elevation 3682.0

¹⁰ Surface Location

UL or lot no.	Section	Township	Range	Lot Idn	Feet from the	North/South line	Feet from the	East/West line	County
N	21	23 S	32 E		500	SOUTH	2310	WEST	LEA

¹¹ Bottom Hole Location If Different From Surface

UL or lot no.	Section	Township	Range	Lot Idn	Feet from the	North/South line	Feet from the	East/West line	County
C	16	23 S	32 E		20	NORTH	1980	WEST	LEA

¹² Dedicated Acres 480	¹³ Joint or Infill	¹⁴ Consolidation Code	¹⁵ Order No.
--------------------------------------	-------------------------------	----------------------------------	-------------------------

No allowable will be assigned to this completion until all interests have been consolidated or a non-standard unit has been approved by the division.

17 OPERATOR CERTIFICATION
I hereby certify that the information contained herein is true and complete to the best of my knowledge and belief, and that this organization either owns a working interest or unleased mineral interest in the land including the proposed bottom hole location or has a right to drill this well at this location pursuant to a contract with an owner of such a mineral or working interest, or to a voluntary pooling agreement or a compulsory pooling order heretofore entered by the division.

Signature: *Jenny Harms* Date: 1/20/23
Printed Name: JENNY HARMS
E-mail Address: JENNY.HARMS@DVN.COM

18 SURVEYOR CERTIFICATION
I hereby certify that the well location shown on this plat was plotted from field notes of actual surveys made by me or under my supervision, and that the same is true and correct to the best of my belief.

Signature and Seal of Professional Surveyor: *Limón F. Jaramilla*
Certificate Number: 12797
Date of Survey: JULY 29, 2021

17 OPERATOR CERTIFICATION

I hereby certify that the information contained herein is true and complete to the best of my knowledge and belief, and that this organization either owns a working interest or unleased mineral interest in the land including the proposed bottom hole location or has a right to drill this well at this location pursuant to a contract with an owner of such a mineral or working interest, or to a voluntary pooling agreement or a compulsory pooling order heretofore entered by the division.

Signature: *Jenny Harms* Date: 1/20/23
Printed Name: JENNY HARMS
E-mail Address: JENNY.HARMS@DVN.COM

18 SURVEYOR CERTIFICATION

I hereby certify that the well location shown on this plat was plotted from field notes of actual surveys made by me or under my supervision, and that the same is true and correct to the best of my belief.

Signature and Seal of Professional Surveyor: *Limón F. Jaramilla*
Certificate Number: 12797
Date of Survey: JULY 29, 2021

Intent As Drilled

API #		
Operator Name: DEVON ENERGY PRODUCTION COMPANY, L.P.	Property Name: FLOOFY CAT 21-16 FED STATE COM	Well Number 122H

Kick Off Point (KOP)

UL	Section	Township	Range	Lot	Feet	From N/S	Feet	From E/W	County
	21	23S	32E		51 FSL		1913 FWL		LEA
Latitude 32.28288406					Longitude -103.68204857				NAD 83

First Take Point (FTP)

UL	Section	Township	Range	Lot	Feet	From N/S	Feet	From E/W	County
N	21	23S	32E		100	SOUTH	1980	WEST	LEA
Latitude 32.2831126					Longitude 103.6817498				NAD 83

Last Take Point (LTP)

UL	Section	Township	Range	Lot	Feet	From N/S	Feet	From E/W	County
C	16	23S	32E		100	NORTH	1980	WEST	LEA
Latitude 32.3115885					Longitude 103.6817597				NAD 83

Is this well the defining well for the Horizontal Spacing Unit? NO


Is this well an infill well? YES

If infill is yes please provide API if available, Operator Name and well number for Defining well for Horizontal Spacing Unit.

API #		
Operator Name:	Property Name:	Well Number

KZ 06/29/2018

SECTION 21, TOWNSHIP 23 SOUTH, RANGE 32 EAST, N.M.P.M.
LEA COUNTY, STATE OF NEW MEXICO
SITE MAP

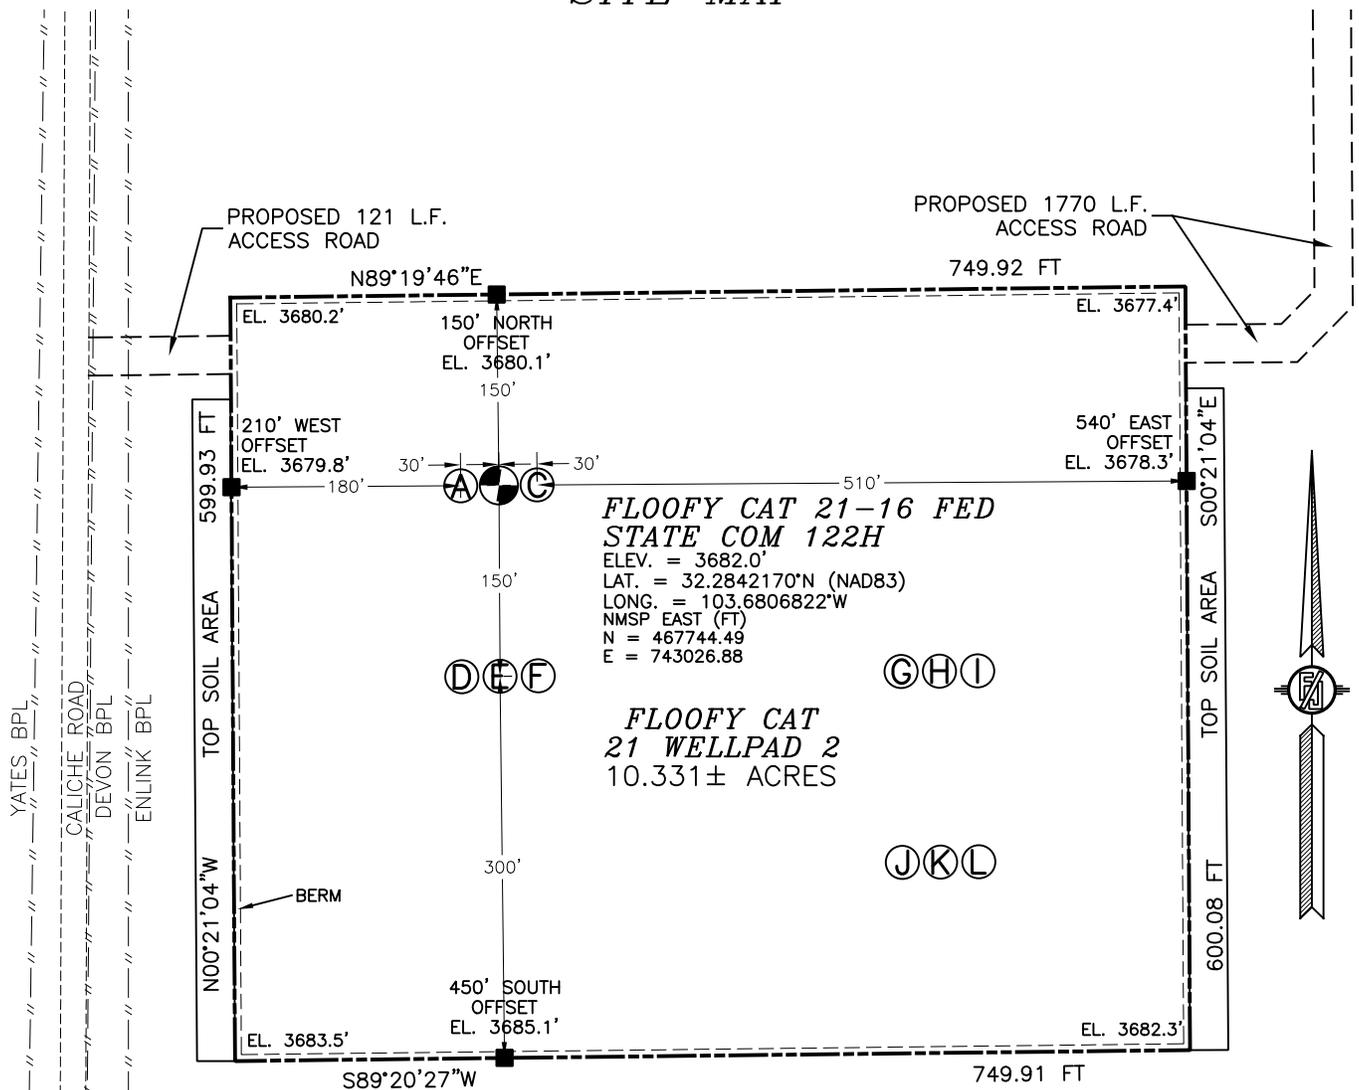

SEC. 21
SEC. 28

- A FLOOFLY CAT 21-16 FED STATE COM 523H
- B FLOOFLY CAT 21-16 FED STATE COM 122H
- C FLOOFLY CAT 21-16 FED STATE COM 524H
- D FLOOFLY CAT 21-16 FED STATE COM 712H

- E FLOOFLY CAT 21-16 FED STATE COM 612H
- F FLOOFLY CAT 21-16 FED STATE COM 732H
- G FLOOFLY CAT 21-16 FED STATE COM 525H
- H FLOOFLY CAT 21-16 FED STATE COM 123H

- I FLOOFLY CAT 21-16 FED STATE COM 526H
- J FLOOFLY CAT 21-16 FED STATE COM 713H
- K FLOOFLY CAT 21-16 FED STATE COM 613H
- L FLOOFLY CAT 21-16 FED STATE COM 733H

015 75 150 300

SCALE 1" = 150'

DIRECTIONS TO LOCATION
 FROM THE INTERSECTION OF STATE HIGHWAY 128 AND CR. BUCK JACKSON ROAD GO NORTHWEST 0.65 OF A MILE (ABOUT 200' NORTHWEST OF MILE POST 19), TURN RIGHT ON CALICHE ROAD GO 0.76 MILES TO CALICHE ROAD ON LEFT. GO NORTHWEST ABOUT 0.66 OF A MILE TO EXISTING PAD AND TANKS. GO NORTHEAST AROUND PAD ABOUT 0.1 OF A MILE TO ROAD INTERSECTION, GO NORTH 0.1 OF A MILE TO FLAGGED ACCESS ROAD TO THE RIGHT, GO EAST 121' TO NORTHWEST PAD CORNER FOR THIS LOCATION.

DEVON ENERGY PRODUCTION COMPANY, L.P.
FLOOFLY CAT 21-16 FED STATE COM 122H
 LOCATED 500 FT. FROM THE SOUTH LINE
 AND 2310 FT. FROM THE WEST LINE OF
 SECTION 21, TOWNSHIP 23 SOUTH,
 RANGE 32 EAST, N.M.P.M.
 LEA COUNTY, STATE OF NEW MEXICO

JULY 29, 2021

SURVEY NO. 8972

FILIMON F. JARAMILLO, REGISTERED PROFESSIONAL SURVEYOR CERTIFIED THAT DIRECTED AND BE RESPONSIBLE FOR THIS SURVEY, THAT THIS SURVEY IS TRUE AND CORRECT TO THE BEST OF MY KNOWLEDGE AND BELIEF AND THAT I AM NOT PROVIDING ANY MINIMUM STANDARDS FOR SURVEYING IN NEW MEXICO.

MADRON SURVEYING, INC.


301 SOUTH CANAL
 (575) 234-3341

CARLSBAD, NEW MEXICO

SECTION 21, TOWNSHIP 23 SOUTH, RANGE 32 EAST, N.M.P.M.
LEA COUNTY, STATE OF NEW MEXICO
INTERIM SITE BUILD PLAN




DENOTES INTERIM PAD RECLAMATION AREA

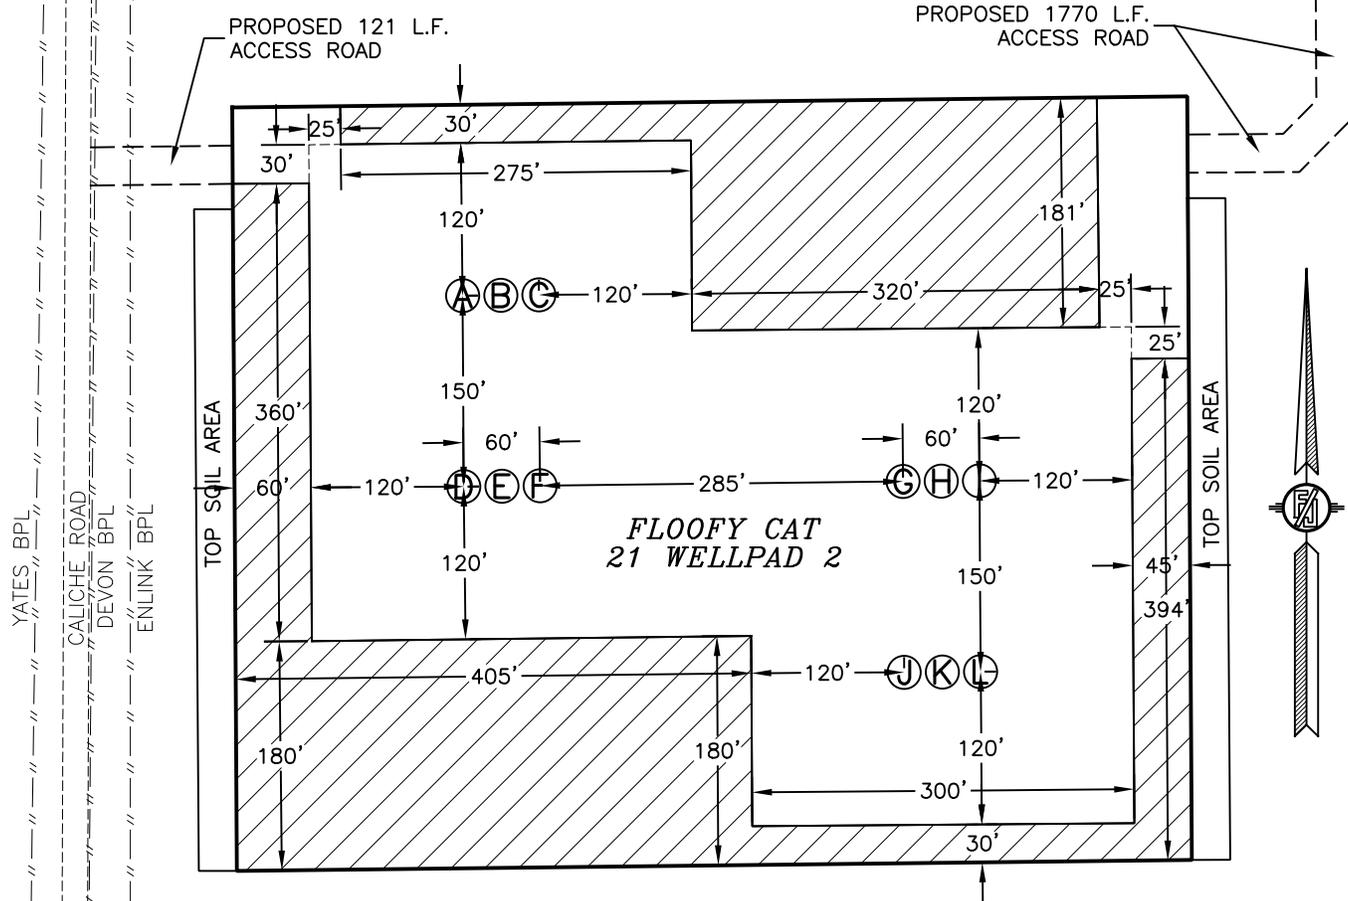

YATES BPL
CALICHE ROAD
DEVON BPL
ENLINK BPL



- | | | |
|--|--|--|
| Ⓐ FLOOFY CAT 21-16 FED
STATE COM 523H | Ⓔ FLOOFY CAT 21-16 FED
STATE COM 526H | Ⓚ FLOOFY CAT 21-16 FED
STATE COM 613H |
| Ⓑ FLOOFY CAT 21-16 FED
STATE COM 122H | Ⓛ FLOOFY CAT 21-16 FED
STATE COM 713H | Ⓛ FLOOFY CAT 21-16 FED
STATE COM 733H |
| Ⓒ FLOOFY CAT 21-16 FED
STATE COM 524H | Ⓜ FLOOFY CAT 21-16 FED
STATE COM 525H | |
| Ⓓ FLOOFY CAT 21-16 FED
STATE COM 712H | Ⓨ FLOOFY CAT 21-16 FED
STATE COM 123H | |
| Ⓔ FLOOFY CAT 21-16 FED
STATE COM 612H | | |
| Ⓛ FLOOFY CAT 21-16 FED
STATE COM 732H | | |

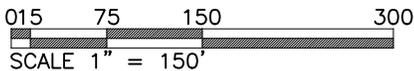

4.289± ACRES INTERIM PAD RECLAMATION AREA
6.042± ACRES NON-RECLAIMED AREA
10.331± ACRES FLOOFY CAT 21 WELLPAD 2


DEVON ENERGY PRODUCTION COMPANY, L.P.
FLOOFY CAT 21-16 FED STATE COM 122H
LOCATED 500 FT. FROM THE SOUTH LINE
AND 2310 FT. FROM THE WEST LINE OF
SECTION 21, TOWNSHIP 23 SOUTH,
RANGE 32 EAST, N.M.P.M.
LEA COUNTY, STATE OF NEW MEXICO

JULY 29, 2021

SURVEY NO. 8972

MADRON SURVEYING, INC. 301 SOUTH CANAL CARLSBAD, NEW MEXICO
(575) 234-3341

SECTION 21, TOWNSHIP 23 SOUTH, RANGE 32 EAST, N.M.P.M.
LEA COUNTY, STATE OF NEW MEXICO
LOCATION VERIFICATION MAP

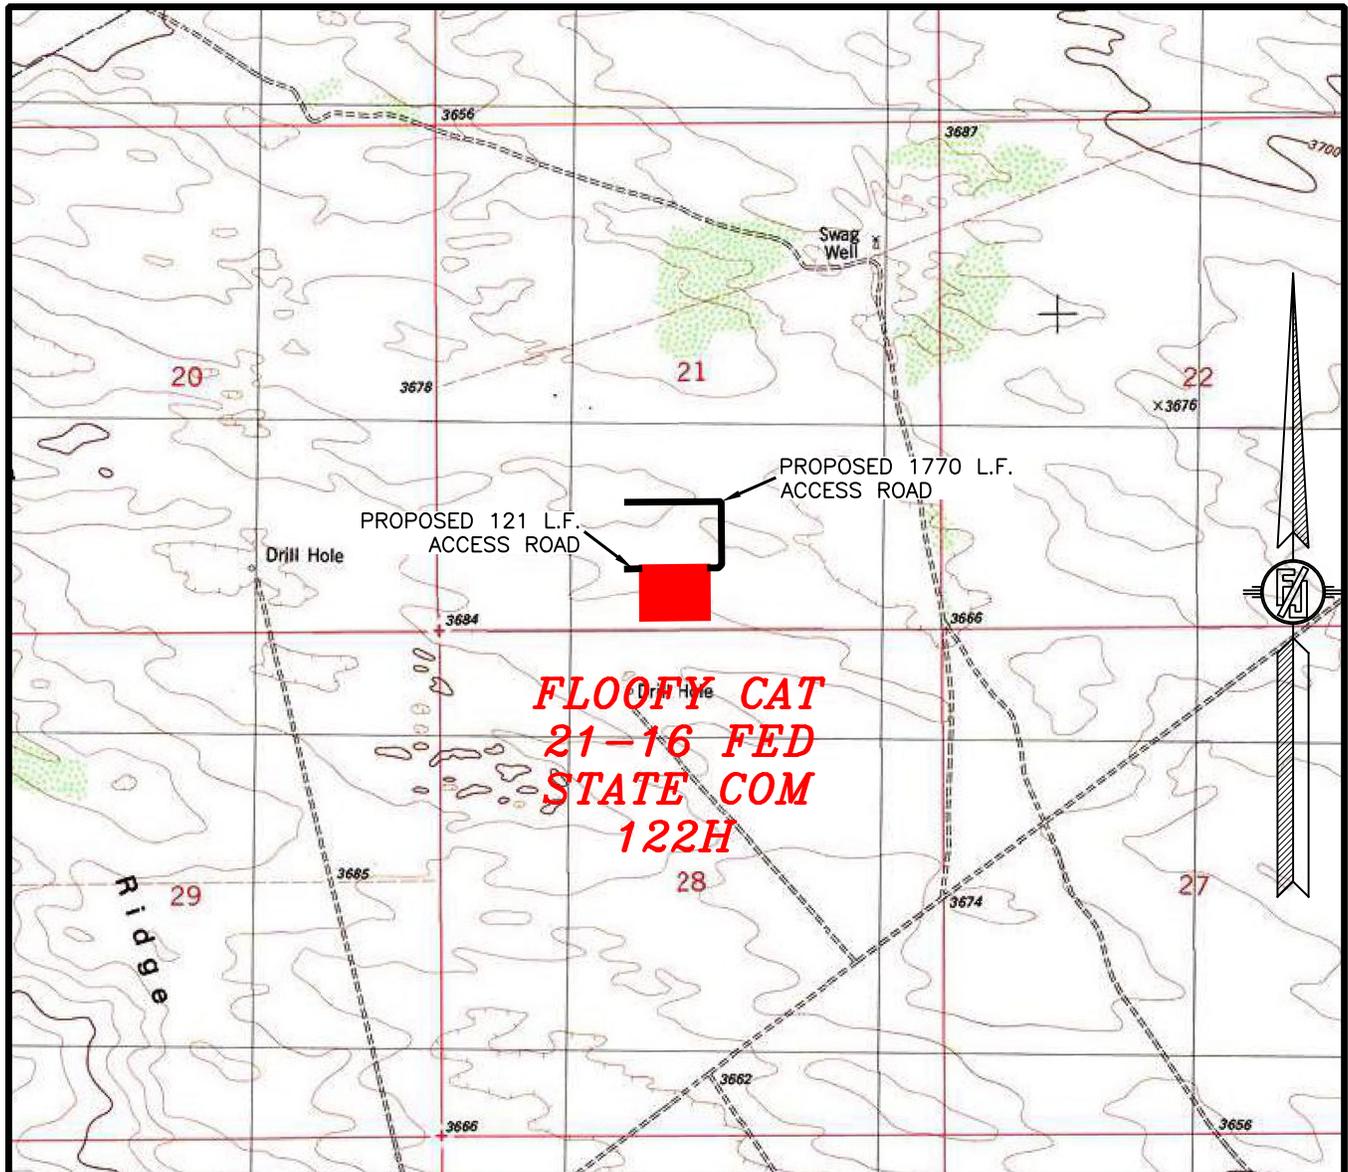

USGS QUAD MAP:
BOOTLEG RIDGE

NOT TO SCALE


DEVON ENERGY PRODUCTION COMPANY, L.P.
FLOOFY CAT 21-16 FED STATE COM 122H
LOCATED 500 FT. FROM THE SOUTH LINE
AND 2310 FT. FROM THE WEST LINE OF
SECTION 21, TOWNSHIP 23 SOUTH,
RANGE 32 EAST, N.M.P.M.
LEA COUNTY, STATE OF NEW MEXICO

JULY 29, 2021

SURVEY NO. 8972

MADRON SURVEYING, INC. 301 SOUTH CANAL CARLSBAD, NEW MEXICO
(575) 234-3341

SECTION 21, TOWNSHIP 23 SOUTH, RANGE 32 EAST, N.M.P.M.
LEA COUNTY, STATE OF NEW MEXICO
VICINITY MAP

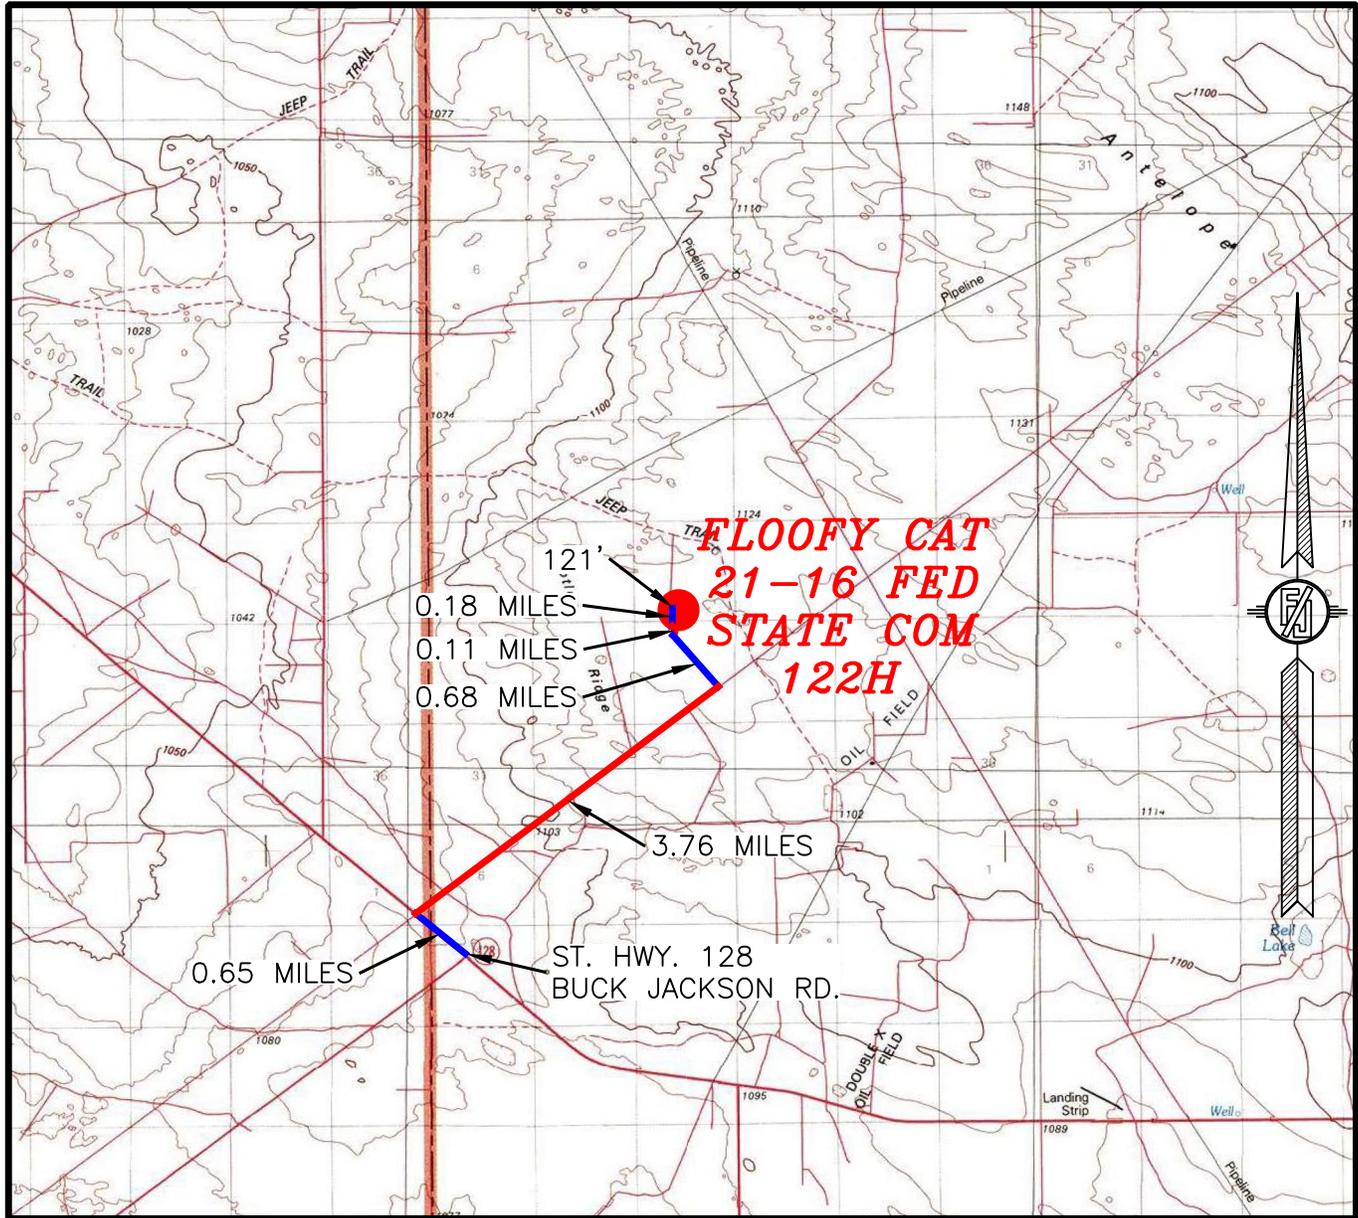

DISTANCES IN MILES

NOT TO SCALE

DIRECTIONS TO LOCATION

FROM THE INTERSECTION OF STATE HIGHWAY 128 AND CR. BUCK JACKSON ROAD GO NORTHWEST 0.65 OF A MILE (ABOUT 200' NORTHWEST OF MILE POST 19), TURN RIGHT ON CALICHE ROAD GO 3.76 MILES TO CALICHE ROAD ON LEFT. GO NORTHWEST ABOUT 0.68 OF A MILE TO EXISTING PAD AND TANKS. GO NORTHEAST AROUND PAD ABOUT 0.11 OF A MILE TO ROAD INTERSECTION, GO NORTH 0.18 OF A MILE TO FLAGGED ACCESS ROAD TO THE RIGHT, GO EAST 121' TO NORTHWEST PAD CORNER FOR THIS LOCATION.


DEVON ENERGY PRODUCTION COMPANY, L.P.
FLOOFY CAT 21-16 FED STATE COM 122H
LOCATED 500 FT. FROM THE SOUTH LINE
AND 2310 FT. FROM THE WEST LINE OF
SECTION 21, TOWNSHIP 23 SOUTH,
RANGE 32 EAST, N.M.P.M.
LEA COUNTY, STATE OF NEW MEXICO

JULY 29, 2021

SURVEY NO. 8972

MADRON SURVEYING, INC. 301 SOUTH CANAL CARLSBAD, NEW MEXICO
(575) 234-3341

SECTION 21, TOWNSHIP 23 SOUTH, RANGE 32 EAST, N.M.P.M.
LEA COUNTY, STATE OF NEW MEXICO
AERIAL PHOTO

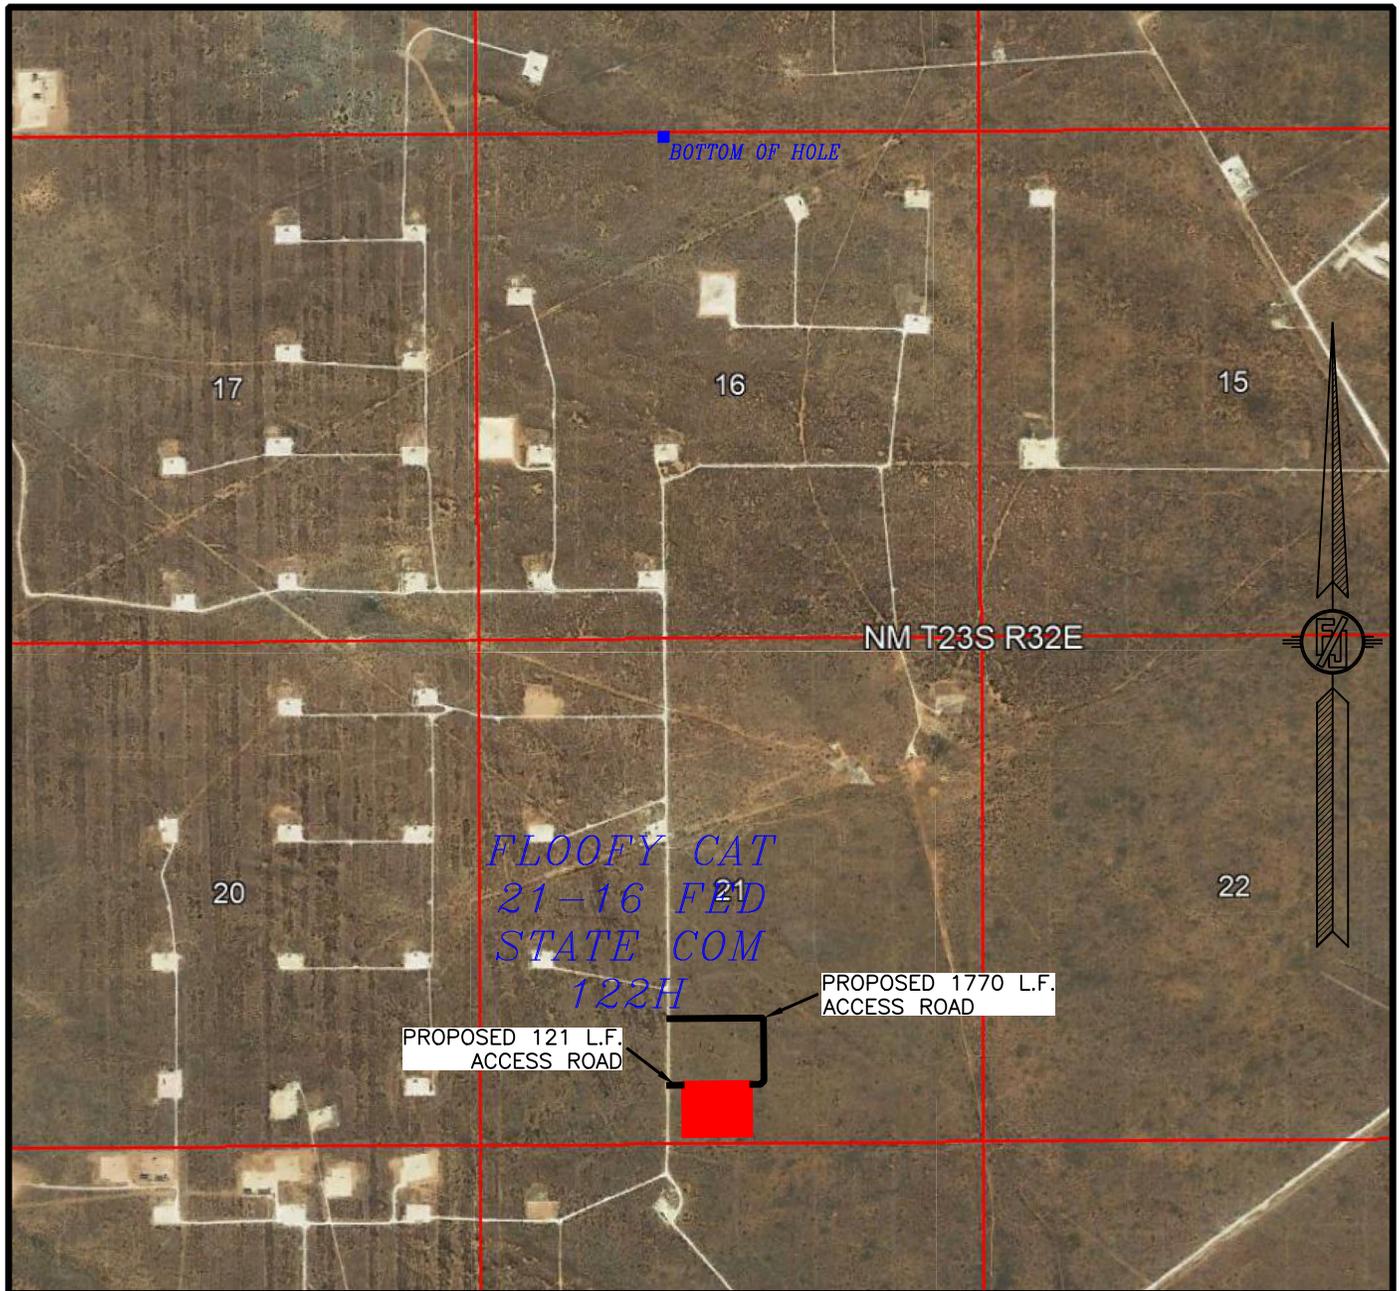

NOT TO SCALE
AERIAL PHOTO:
GOOGLE EARTH
NOV. 2017


DEVON ENERGY PRODUCTION COMPANY, L.P.
FLOOFY CAT 21-16 FED STATE COM 122H
LOCATED 500 FT. FROM THE SOUTH LINE
AND 2310 FT. FROM THE WEST LINE OF
SECTION 21, TOWNSHIP 23 SOUTH,
RANGE 32 EAST, N.M.P.M.
LEA COUNTY, STATE OF NEW MEXICO

JULY 29, 2021

SURVEY NO. 8972

MADRON SURVEYING, INC. 301 SOUTH CANAL CARLSBAD, NEW MEXICO
(575) 234-3341

SECTION 21, TOWNSHIP 23 SOUTH, RANGE 32 EAST, N.M.P.M.
LEA COUNTY, STATE OF NEW MEXICO
AERIAL ACCESS ROUTE MAP

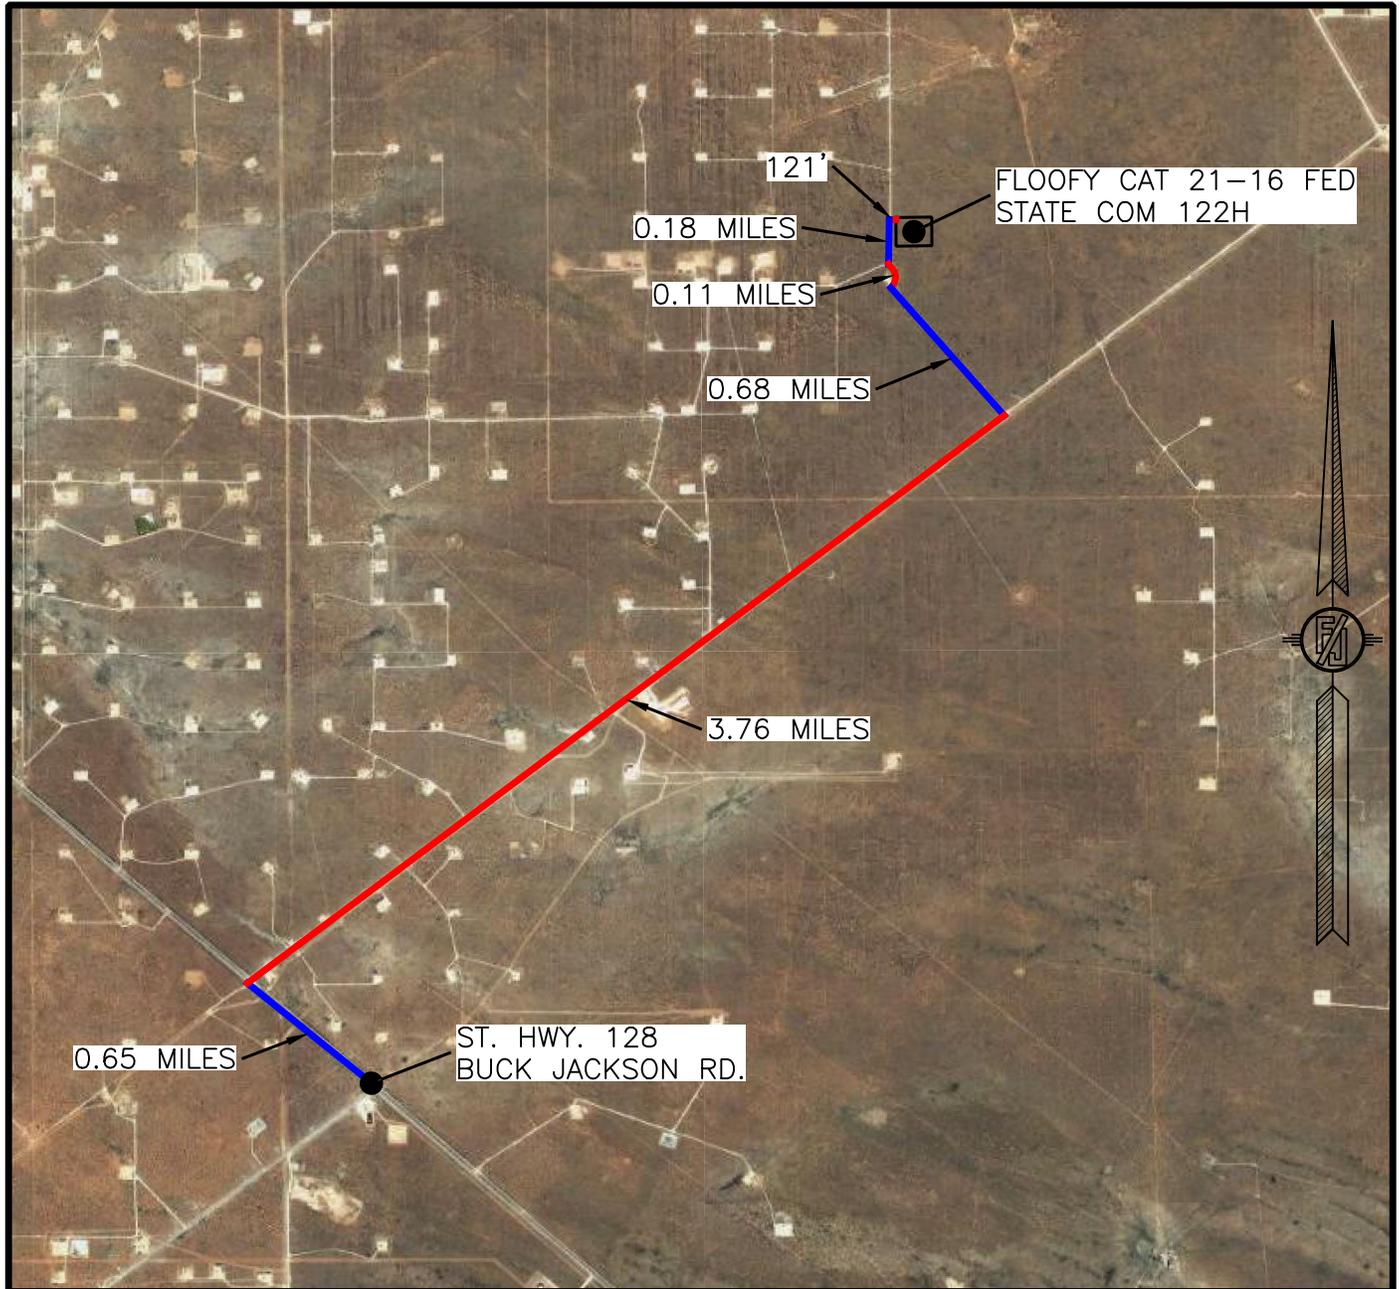

NOT TO SCALE
AERIAL PHOTO:
GOOGLE EARTH
NOV. 2017





DEVON ENERGY PRODUCTION COMPANY, L.P.
FLOOFY CAT 21-16 FED STATE COM 122H
LOCATED 500 FT. FROM THE SOUTH LINE
AND 2310 FT. FROM THE WEST LINE OF
SECTION 21, TOWNSHIP 23 SOUTH,
RANGE 32 EAST, N.M.P.M.
LEA COUNTY, STATE OF NEW MEXICO

JULY 29, 2021

SURVEY NO. 8972

MADRON SURVEYING, INC. 301 SOUTH CANAL CARLSBAD, NEW MEXICO
(575) 234-3341

CROSS-SECTIONS

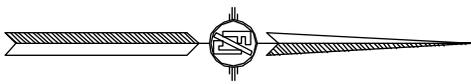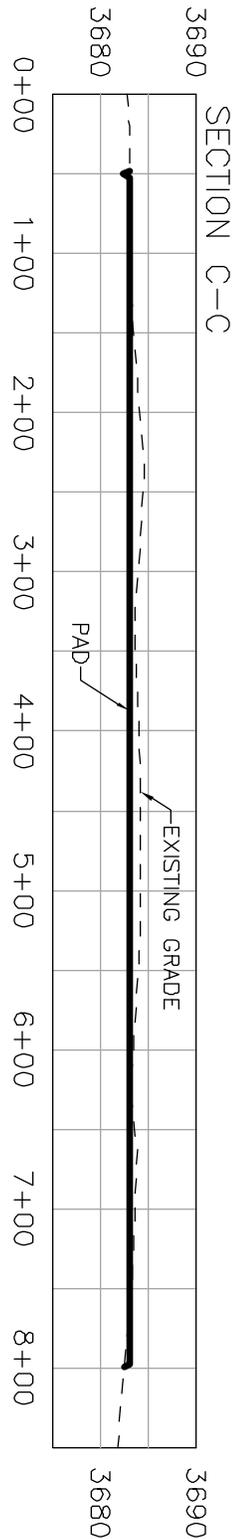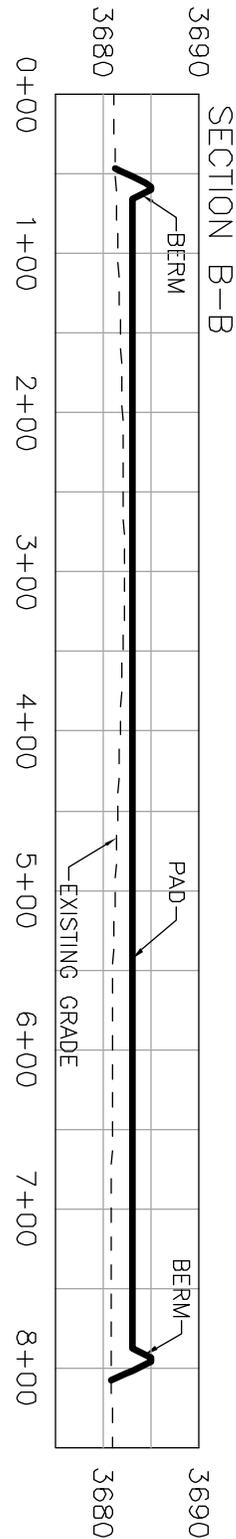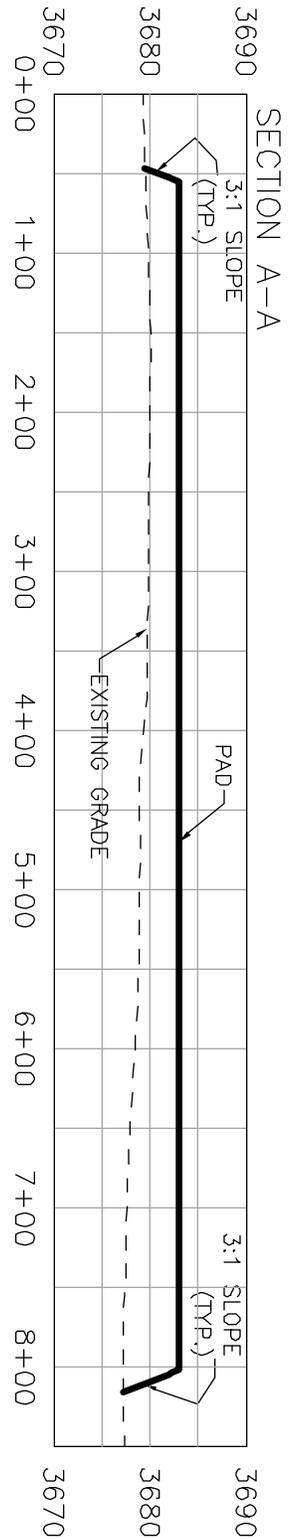

I, FILMON E. JARAMA, OF THE STATE OF NEW MEXICO, A REGISTERED PROFESSIONAL SURVEYOR, CERTIFY THAT THE SURVEY AND PLAT HEREIN WERE MADE AND PREPARED BY ME OR UNDER MY CLOSE PERSONAL SUPERVISION AND IN ACCORDANCE WITH THE STANDARDS FOR SURVEYING AND PLATTING IN THE STATE OF NEW MEXICO.

FOR FLOOPY CAT 21-16 FED STATE COM 122H

DEVON ENERGY PRODUCTION COMPANY, L.P.
 PAD GRADING AND CROSS SECTIONS
 SECTION 21, TOWNSHIP 23 SOUTH,
 RANGE 32 EAST, N.M.P.M.,
 LEA COUNTY, STATE OF NEW MEXICO

012 60 120 240
 SCALE 1" = 120' - 1" = 20' VER

CUT	FILL	NET
4080 CU. YD.	29175 CU. YD.	25095 CU. YD. (FILL)

EARTHWORK QUANTITIES ARE ESTIMATED


FILMON E. JARAMA, REGISTERED PROFESSIONAL SURVEYOR
 JULY 29, 2021
 301 SOUTH CANAL
 CARLSBAD, NEW MEXICO
 SURVEY NO. 8972



ACCESS ROAD PLAT (7660507R)

ACCESS ROADS TO THE FLOOFY CAT 21 WELLPAD 2 (FLOOFY CAT 21-16 FED STATE COM 523H, 122H, 524H, 525H, 123H, 526H, 712H, 612H, 732H, 713H, 613H, & 733H)


DEVON ENERGY PRODUCTION COMPANY, L.P.
CENTERLINE SURVEY OF AN ACCESS ROAD CROSSING
SECTION 21, TOWNSHIP 23 SOUTH, RANGE 32 EAST, N.M.P.M.
LEA COUNTY, STATE OF NEW MEXICO
JULY 27, 2021

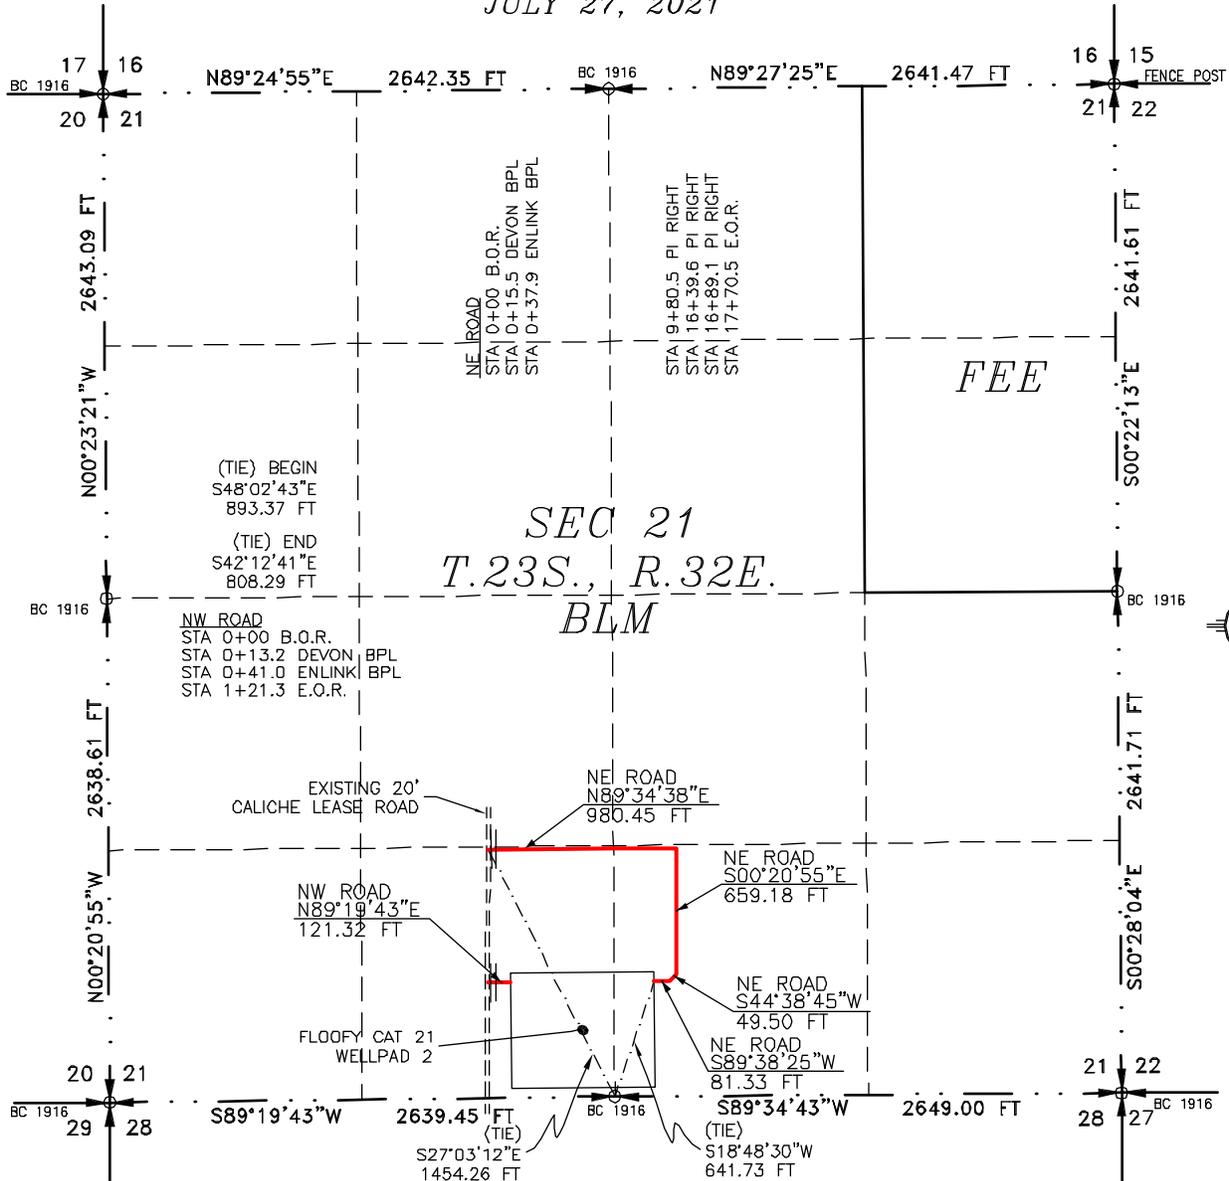

SEC 21
T.23S., R.32E.
BLM

FEE

SEE NEXT SHEET (2-2) FOR DESCRIPTION

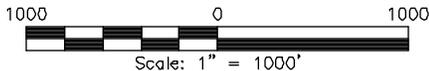

SURVEYOR CERTIFICATE

I, FILIMON F. JARAMILLO, A NEW MEXICO PROFESSIONAL SURVEYOR NO. 12797, HEREBY CERTIFY THAT I HAVE CONDUCTED AND AM RESPONSIBLE FOR THIS SURVEY, THAT THIS SURVEY IS TRUE AND CORRECT TO THE BEST OF MY KNOWLEDGE AND BELIEF, AND THAT THIS SURVEY AND PLAT MEET THE MINIMUM STANDARDS FOR LAND SURVEYING IN THE STATE OF NEW MEXICO.

IN WITNESS WHEREOF, THIS CERTIFICATE IS EXECUTED AT CARLSBAD, NEW MEXICO, THIS 28th DAY OF AUGUST 2021

FILIMON F. JARAMILLO
 NEW MEXICO PROFESSIONAL SURVEYOR NO. 12797
 (575) 234-3341

MADRON SURVEYING, INC.
 301 SOUTH CANAL
 CARLSBAD, NEW MEXICO 88220
 Phone (575) 234-3341

SURVEY NO. 8972

GENERAL NOTES

- 1.) THE INTENT OF THIS ROUTE SURVEY IS TO ACQUIRE AN EASEMENT.
- 2.) BASIS OF BEARING AND DISTANCE IS NMSF EAST (NAD83) MODIFIED TO SURFACE COORDINATES. NAD 83 (FEET) AND NAVD 88 (FEET) COORDINATE SYSTEMS USED IN THE SURVEY.

SHEET: 1-2

MADRON SURVEYING, INC. 301 SOUTH CANAL CARLSBAD, NEW MEXICO (575) 234-3341

ACCESS ROAD PLAT (7660507R)

ACCESS ROADS TO THE FLOOFY CAT 21 WELLPAD 2 (FLOOFY CAT 21-16 FED STATE COM 523H, 122H, 524H, 525H, 123H, 526H, 712H, 612H, 732H, 713H, 613H, & 733H)

**DEVON ENERGY PRODUCTION COMPANY, L.P.
CENTERLINE SURVEY OF AN ACCESS ROAD CROSSING
SECTION 21, TOWNSHIP 23 SOUTH, RANGE 32 EAST, N.M.P.M.
LEA COUNTY, STATE OF NEW MEXICO
JULY 27, 2021**

DESCRIPTION

A STRIP OF LAND 30 FEET WIDE CROSSING BUREAU OF LAND MANAGEMENT LAND IN SECTION 21, TOWNSHIP 23 SOUTH, RANGE 32 EAST, N.M.P.M., LEA COUNTY, STATE OF NEW MEXICO AND BEING 15 FEET EACH SIDE OF THE FOLLOWING DESCRIBED CENTERLINE SURVEY:

NORTHEAST ACCESS ROAD

BEGINNING AT A POINT WITHIN THE SE/4 SW/4 OF SAID SECTION 21, TOWNSHIP 23 SOUTH, RANGE 32 EAST, N.M.P.M., WHENCE THE SOUTH QUARTER CORNER OF SAID SECTION 21, TOWNSHIP 23 SOUTH, RANGE 32 EAST, N.M.P.M. BEARS S27°03'12"E, A DISTANCE OF 1454.26 FEET;
THENCE N89°34'38"E A DISTANCE OF 980.45 FEET TO AN ANGLE POINT OF THE LINE HEREIN DESCRIBED;
THENCE S00°20'55"E A DISTANCE OF 659.18 FEET TO AN ANGLE POINT OF THE LINE HEREIN DESCRIBED;
THENCE S44°38'45"W A DISTANCE OF 49.50 FEET TO AN ANGLE POINT OF THE LINE HEREIN DESCRIBED;
THENCE S89°38'25"W A DISTANCE OF 81.33 FEET THE TERMINUS OF THIS CENTERLINE SURVEY, WHENCE THE SOUTH QUARTER CORNER OF SAID SECTION 21, TOWNSHIP 23 SOUTH, RANGE 32 EAST, N.M.P.M. BEARS S18°48'30"W, A DISTANCE OF 641.73 FEET;

SAID STRIP OF LAND BEING 1770.46 FEET OR 107.30 RODS IN LENGTH, CONTAINING 1.219 ACRES MORE OR LESS AND BEING ALLOCATED BY FORTIES AS FOLLOWS:

SE/4 SW/4 653.79 L.F. 39.62 RODS 0.450 ACRES
SW/4 SE/4 1116.67 L.F. 67.68 RODS 0.769 ACRES

NORTHWEST ACCESS ROAD

BEGINNING AT A POINT WITHIN THE SE/4 SW/4 OF SAID SECTION 21, TOWNSHIP 23 SOUTH, RANGE 32 EAST, N.M.P.M., WHENCE THE SOUTH QUARTER CORNER OF SAID SECTION 21, TOWNSHIP 23 SDUTH, RANGE 32 EAST, N.M.P.M. BEARS S48°02'43"E, A DISTANCE OF 893.37 FEET;
THENCE N89°19'43"E A DISTANCE OF 121.32 FEET THE TERMINUS OF THIS CENTERLINE SURVEY, WHENCE THE SOUTH QUARTER CORNER OF SAID SECTION 21, TOWNSHIP 23 SOUTH, RANGE 32 EAST, N.M.P.M. BEARS S42°12'41"E, A DISTANCE OF 808.29 FEET;

SAID STRIP OF LAND BEING 121.32 FEET OR 7.35 RODS IN LENGTH, CONTAINING 0.084 ACRES MORE OR LESS AND BEING ALLOCATED BY FORTIES AS FOLLOWS:

SE/4 SW/4 121.32 L.F. 7.35 RODS 0.084 ACRES


GENERAL NOTES

- 1.) THE INTENT OF THIS ROUTE SURVEY IS TO ACQUIRE AN EASEMENT.
- 2.) BASIS OF BEARING AND DISTANCE IS NMSF EAST (NAD83) MODIFIED TO SURFACE COORDINATES. NAD 83 (FEET) AND NAVD 88 (FEET) COORDINATE SYSTEMS USED IN THE SURVEY.

SURVEYOR CERTIFICATE

I, FILIMON F. JARAMILLO, A NEW MEXICO PROFESSIONAL SURVEYOR NO. 12797, HEREBY CERTIFY THAT I HAVE CONDUCTED AND AM RESPONSIBLE FOR THIS SURVEY, THAT THIS SURVEY IS TRUE AND CORRECT TO THE BEST OF MY KNOWLEDGE AND BELIEF, AND THAT THIS SURVEY AND PLAT MEET THE MINIMUM STANDARDS FOR LAND SURVEYING IN THE STATE OF NEW MEXICO.

IN WITNESS WHEREOF, THIS CERTIFICATE IS EXECUTED AT CARLSBAD, NEW MEXICO, THIS 29th DAY OF AUGUST 2021

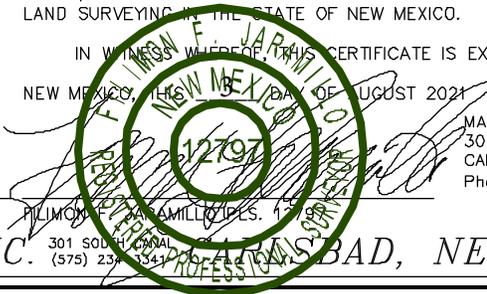

MADRON SURVEYING, INC.
301 SOUTH CANAL
CARLSBAD, NEW MEXICO 88220
Phone (575) 234-3341

SURVEY NO. 8972

SHEET: 2-2

MADRON SURVEYING, INC. 301 SOUTH CANAL CARLSBAD, NEW MEXICO (575) 234-3341

District I
 1625 N. French Dr., Hobbs, NM 88240
 Phone:(575) 393-6161 Fax:(575) 393-0720

District II
 811 S. First St., Artesia, NM 88210
 Phone:(575) 748-1283 Fax:(575) 748-9720

District III
 1000 Rio Brazos Rd., Aztec, NM 87410
 Phone:(505) 334-6178 Fax:(505) 334-6170

District IV
 1220 S. St Francis Dr., Santa Fe, NM 87505
 Phone:(505) 476-3470 Fax:(505) 476-3462

State of New Mexico
Energy, Minerals and Natural Resources
Oil Conservation Division
1220 S. St Francis Dr.
Santa Fe, NM 87505

CONDITIONS

Action 178363

CONDITIONS

Operator: DEVON ENERGY PRODUCTION COMPANY, LP 333 West Sheridan Ave. Oklahoma City, OK 73102	OGRID: 6137
	Action Number: 178363
	Action Type: [C-103] NOI Change of Plans (C-103A)

CONDITIONS

Created By	Condition	Condition Date
pkautz	None	1/24/2023