

Office
 District I - (575) 393-6161
 1625 N. French Dr., Hobbs, NM 88240
 District II - (575) 748-1283
 811 S. First St., Artesia, NM 88210
 District III - (505) 334-6178
 1000 Rio Brazos Rd., Aztec, NM 87410
 District IV - (505) 476-3460
 1220 S. St. Francis Dr., Santa Fe, NM
 87505

Energy, Minerals and Natural Resources

OIL CONSERVATION DIVISION
 1220 South St. Francis Dr.
 Santa Fe, NM 87505

WELL API NO. 30-015-22275
5. Indicate Type of Lease STATE ☒ FEE
6. State Oil & Gas Lease No. LG-4170
7. Lease Name or Unit Agreement Name TURKEY TRACK STATE COM
8. Well Number 001
9. OGRID Number 331569
10. Pool name or Wildcat 86500 TURKEY TRACK; MORROW N.

SUNDRY NOTICES AND REPORTS ON WELLS
 (DO NOT USE THIS FORM FOR PROPOSALS TO DRILL OR TO DEEPEN OR PLUG BACK TO A DIFFERENT RESERVOIR. USE "APPLICATION FOR PERMIT" (FORM C-101) FOR SUCH PROPOSALS.)

1. Type of Well: Oil Well Gas Well ☒ Other

2. Name of Operator
3R OPERATING, LLC

3. Address of Operator
4000 N. BIG SPRING ST., SUITE 210, MIDLAND, TX 79705

4. Well Location
 Unit Letter I : 1980 feet from the SOUTH line and 660 feet from the EAST line
 Section 25 Township 18S Range 28E NMPM EDDY County
 11. Elevation (Show whether DR, RKB, RT, GR, etc.)
 2,461' - GR

12. Check Appropriate Box to Indicate Nature of Notice, Report or Other Data

NOTICE OF INTENTION TO:

PERFORM REMEDIAL WORK ☐ PLUG AND ABANDON
 TEMPORARILY ABANDON CHANGE PLANS ☐
 PULL OR ALTER CASING ☐ MULTIPLE COMPL ☐
 DOWNHOLE COMMINGLE ☐

OTHER: ☐

SUBSEQUENT REPORT OF:

REMEDIAL WORK ALTERING CASING ☐
 COMMENCE DRILLING OPNS. ☐ P AND A ☒
 CASING/CEMENT JOB ☐

OTHER: WELL PLUGGED AND ABANDONED 08/28/2023

13. Describe proposed or completed operations. (Clearly state all pertinent details, and give pertinent dates, including estimated date of starting any proposed work). SEE RULE 19.15.7.14 NMAC. For Multiple Completions: Attach wellbore diagram of proposed completion or recompletion.

08/15/2023: SET 4-1/2" CIBP @ 10,900'; DUMP BAIL 35' CMT. @ 10,900'-10,865'; RUN CBL (PER OCD).
 08/16/2023: TAG TOC @ 10,864'; CIRC. WELL W/ M.L.F.; PUMP (25) SXS. CLASS "H" CMT. @ 10,620'; WOC X TAG TOC @ 10,261'.
 08/17/2023: PUMP (25) SXS. CLASS "H" CMT. @ 9,994'-9,644'; PUMP (25) SXS. CLASS "H" CMT. @ 9,450'-9,100'; PUMP (25) SXS. CLASS "H" CMT. @ 8,674'; WOC.
 08/23/2023: TAG TOC @ 8,315'; PUMP (25) SXS. CLASS "C" CMT. @ 5,050'; WOC.
 08/24/2023: TAG TOC @ 4,731'; PUMP (33) SXS. CLASS "C" CMT. @ 3,931'; WOC X TAG TOC @ 3,487'.
 08/25/2023: CUT 4-1/2" CSG. @ 3,480' - NOT FREE; SQZ. (50) SXS. CLASS "C" CMT. @ 3,480' (PER OCD); WOC X TAG TOC @ 3,287'; PERF. X SQZ. (50) SXS. CLASS "C" CMT. @ 2,690'-2,340'.
 08/26/2023: PERF. X SQZ. (50) SXS. CMT. @ 2,230'-1,780'; PERF. X SQZ. (50) SXS. CLASS "C" CMT. @ 1,262-812'.
 08/27/2023: PERF. X CIRC. TO SURF., FILLING ALL ANNULI, (340) SXS. CLASS "C" CMT. @ 452'-3'.
 08/28/2023: DIG OUT X CUT OFF WELLHEAD 3' B.G.L.; VERIFY CMT. TO SURF. ON ALL ANNULI; WELD ON STEEL PLATE TO CSGS. X INSTALL DRY HOLE MARKER.

MIRU PXA EQUIP. 08/12/23

RDMO PXA EQUIP. 08/28/23

Approved for plugging of well bore only. Liability under bond is retained pending Location cleanup & receipt of C-103Q (Subsequent Report of Well Plugging) which may be found at OCD Web Page, OCD Permitting @ www.emnrd.state.nm.us

I hereby certify that the information above is true and complete to the best of my knowledge and belief.

SIGNATURE David A. Eyler TITLE: AGENT

DATE: 08/28/2023

Type or print name: DAVID A. EYLER
 For State Use Only

E-mail address: DEYLER@MILAGRO-RES.COM PHONE: 432.687.3033

APPROVED BY: Staff Manager TITLE: Staff Manager DATE: 9/7/23
 Conditions of Approval (if any):

3R OPERATING, LLC

Well Name: Turkey Track State Com #1		Field: Turkey Track; Morrow, North	
Location: 1980' FSL & 660' FEL; 25-18S-28E		County: Eddy	State: NM
Elevation: 3,461' GL / 3,483' RKB (KB:22)		Spud Date: 10/12/77	Compl Date: 12/31/77
API#: 30-015-22275	Prepared by: DAE	Date: 7/30/22	Rev:




FINAL

WELL PXA 08/28/2023

SURFACE CASING			
HOLE SIZE	CASING SIZE	DEPTH SET	CMT TOP
17 -1/2"	13-3/8"	405'	460sx
48# H-40 ST&C. Didn't circ cmt. Ready mix down backside			

4-1/2" CSG. CUT @ 3,480'

INTERMEDIATE CASING			
HOLE SIZE	CASING SIZE	DEPTH SET	CMT TOP
12-1/4"	9-5/8"	3,529'	762
36# K-55 ST&C			

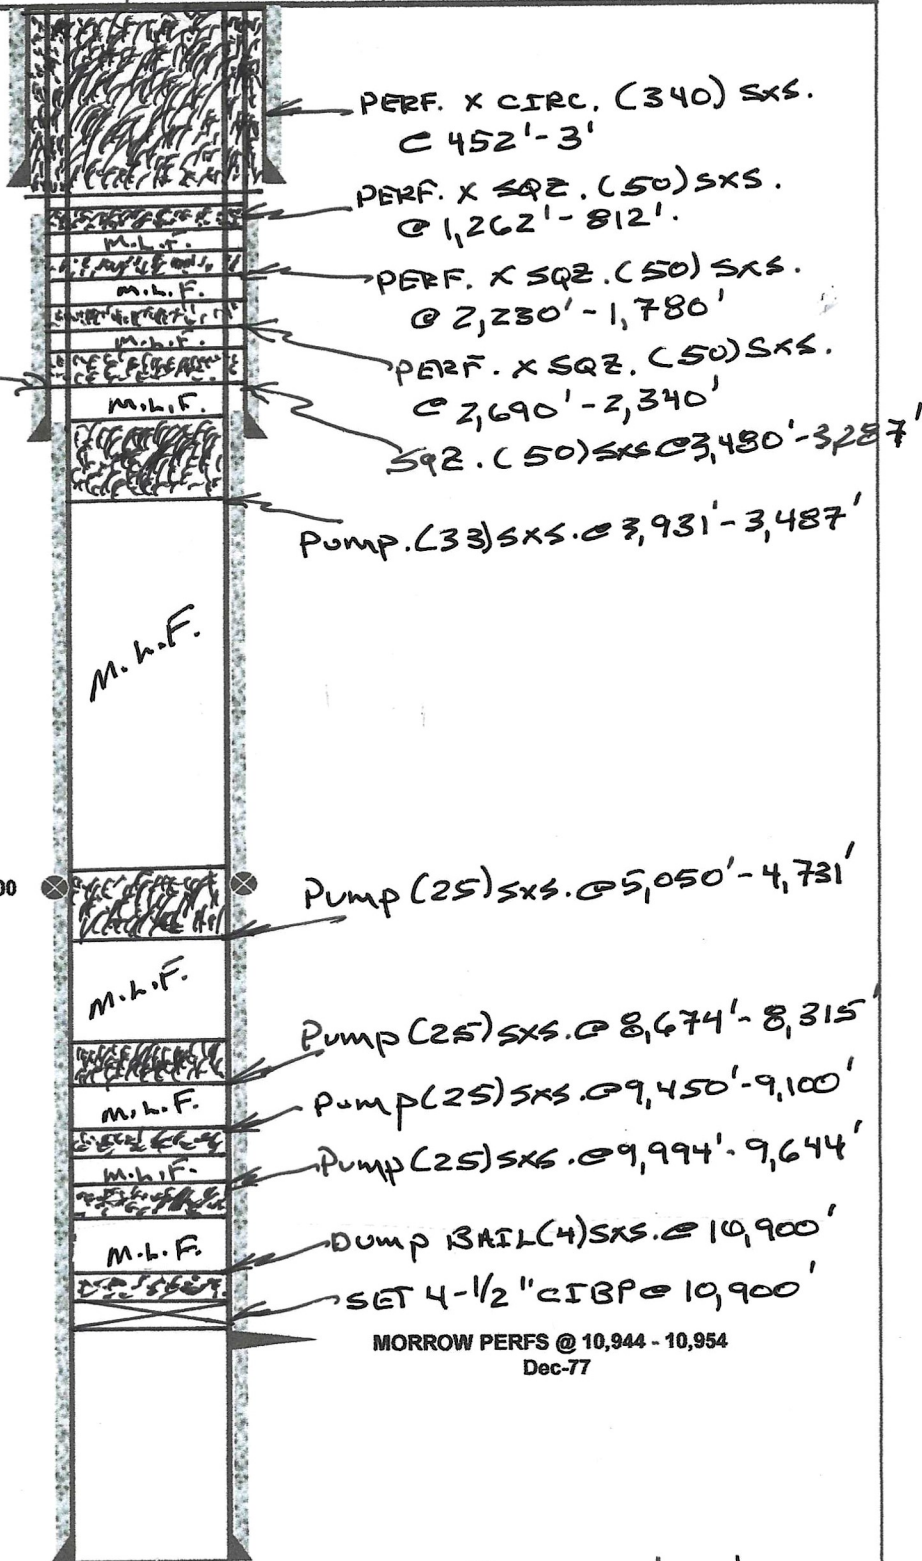

PRODUCTION CSG			
HOLE SIZE	CASING SIZE	DEPTH SET	CMT TOP
8-3/4"	4-1/2"	11,232'	3,500
N-80 11.6# & 13.5#. DV Tool @ 5,000			

NOTE: DRAWING NOT TO SCALE

DAE 08/28/2023

District I
1625 N. French Dr., Hobbs, NM 88240
Phone:(575) 393-6161 Fax:(575) 393-0720
District II
811 S. First St., Artesia, NM 88210
Phone:(575) 748-1283 Fax:(575) 748-9720
District III
1000 Rio Brazos Rd., Aztec, NM 87410
Phone:(505) 334-6178 Fax:(505) 334-6170
District IV
1220 S. St Francis Dr., Santa Fe, NM 87505
Phone:(505) 476-3470 Fax:(505) 476-3462

State of New Mexico
Energy, Minerals and Natural Resources
Oil Conservation Division
1220 S. St Francis Dr.
Santa Fe, NM 87505

CONDITIONS

Action 258713

CONDITIONS

Operator: 3R Operating, LLC 4000 N BIG SPRING ST Midland, TX 79705	OGRID: 331569
	Action Number: 258713
	Action Type: [C-103] Sub. Plugging (C-103P)

CONDITIONS

Created By	Condition	Condition Date
gcordero	None	9/7/2023