

Submit 1 Copy To Appropriate District Office

District I – (575) 393-6161
1625 N. French Dr., Hobbs, NM 88240
District II – (575) 748-1283
811 S. First St., Artesia, NM 88210
District III – (505) 334-6178
1000 Rio Brazos Rd., Aztec, NM 87410
District IV – (505) 476-3460
1220 S. St. Francis Dr., Santa Fe, NM 87505

State of New Mexico
Energy, Minerals and Natural Resources

OIL CONSERVATION DIVISION
1220 South St. Francis Dr.
Santa Fe, NM 87505

Form C-103
Revised July 18, 2013

SUNDRY NOTICES AND REPORTS ON WELLS (DO NOT USE THIS FORM FOR PROPOSALS TO DRILL OR TO DEEPEN OR PLUG BACK TO A DIFFERENT RESERVOIR. USE "APPLICATION FOR PERMIT" (FORM C-101) FOR SUCH PROPOSALS.)		WELL API NO. 30-015-54019
1. Type of Well: Oil Well ☒ Gas Well ☐ Other ☐		5. Indicate Type of Lease STATE ☐ FEE ☒
2. Name of Operator Burnett Oil Co., Inc.		6. State Oil & Gas Lease No. 334566
3. Address of Operator BURNETT PLAZA- SUITE 1500 801 CHERRY ST- UNIT 9 FORT WORTH, TX 76102		7. Lease Name or Unit Agreement Name FOUR MILE DRAW
4. Well Location Unit Letter M : 1320 feet from the SOUTH line and 620 feet from the WEST line Section 8 Township 19S Range 26E NMPM County EDDY		8. Well Number 2H
11. Elevation (Show whether DR, RKB, RT, GR, etc.) 3371 GL		9. OGRID Number 03080
		10. Pool name or Wildcat WILDCAT G-01 S192617K; GLOR-YESO

12. Check Appropriate Box to Indicate Nature of Notice, Report or Other Data

NOTICE OF INTENTION TO:		SUBSEQUENT REPORT OF:	
PERFORM REMEDIAL WORK ☐	PLUG AND ABANDON ☐	REMEDIAL WORK ☐	ALTERING CASING ☐
TEMPORARILY ABANDON ☐	CHANGE PLANS ☐	COMMENCE DRILLING OPNS. ☐	P AND A ☐
PULL OR ALTER CASING ☐	MULTIPLE COMPL ☐	CASING/CEMENT JOB ☐	
DOWNHOLE COMMINGLE ☐			
CLOSED-LOOP SYSTEM ☐			
OTHER: ☐	NAME CHANGE ☒	OTHER: ☐	

13. Describe proposed or completed operations. (Clearly state all pertinent details, and give pertinent dates, including estimated date of starting any proposed work). SEE RULE 19.15.7.14 NMAC. For Multiple Completions: Attach wellbore diagram of proposed completion or recompletion.

BURNETT IS REQUESTING NAME CHANGE FROM FOUR MILE DRAW PM 1H TO FOUR MILE DRAW 2H.

Spud Date:

Rig Release Date:

I hereby certify that the information above is true and complete to the best of my knowledge and belief.

SIGNATURE Gretchen Ritchey TITLE Sr Engineering Tech DATE 8/29/2023
 Type or print name GRETCHEN RITCHEY E-mail address: gritchey@burnettoil.com PHONE: 817-583-8718
For State Use Only

APPROVED BY: Dean R McClure TITLE Petroleum Engineer DATE 11/07/2023
 Conditions of Approval (if any):

DISTRICT I

1625 N. French Dr., Hobbs, NM 88240
Phone (575) 393-8161 Fax: (575) 393-0720

DISTRICT II

811 S. First St., Artesia, NM 88210
Phone (575) 748-1203 Fax: (575) 748-0720

DISTRICT III

1000 Rio Brazos Rd., Aztec, NM 87410
Phone (505) 334-6178 Fax: (505) 334-6170

DISTRICT IV

1220 S. St. Francis Dr., Santa Fe, NM 87505
Phone (505) 476-3460 Fax: (505) 476-3462State of New Mexico
Energy, Minerals and Natural Resources Department

OIL CONSERVATION DIVISION

1220 South St. Francis Dr.
Santa Fe, New Mexico 87505

Form C-102

Revised August 1, 2011

Submit one copy to appropriate
District Office

WELL LOCATION AND ACREAGE DEDICATION PLAT

✓ AMENDED REPORT

API Number 30-015-54019	Pool Code 97788	Pool Name WILDCAT G-01 S192617K; GLOR-YESO
Property Code 334836 534566	Property Name FOUR MILE DRAW	Well Number 2H
OGRID No. 03080	Operator Name BURNETT OIL CO.	Elevation 3371'

Surface Location

UL or lot No.	Section	Township	Range	Lot Idn	Feet from the	North/South line	Feet from the	East/West line	County
M	8	19 S	26 E		1320	SOUTH	620	WEST	EDDY

Bottom Hole Location If Different From Surface

UL or lot No.	Section	Township	Range	Lot Idn	Feet from the	North/South line	Feet from the	East/West line	County
M	7	19 S	26 E		1300	SOUTH	101	WEST	EDDY

Dedicated Acres	Joint or Infill	Consolidation Code	Order No.
320			


NO ALLOWABLE WILL BE ASSIGNED TO THIS COMPLETION UNTIL ALL INTERESTS HAVE BEEN CONSOLIDATED
OR A NON-STANDARD UNIT HAS BEEN APPROVED BY THE DIVISION

PROPOSED BOTTOM HOLE LOCATION Lat - N 32.671348° Long - W 104.429338° NMSPCE- N 607980.7 E 511796.2 (NAD-83) Lat - N 32.671234° Long - W 104.428819° NMSPCE- N 607919.2 E 470617.5 (NAD-27)	FIRST TAKE POINT 1300' FSL & 10' N32.671471° Lat - N 32.671471° Long - W 104.410714° NMSPCE- N 608020.88 E 517526.81 (NAD-83) Lat - N 32.671370° Long - W 104.412303° NMSPCE- N 607964.6 E 475699.7 (NAD-27)	SURFACE LOCATION Lat - N 32.671471° Long - W 104.410714° NMSPCE- N 608020.9 E 517526.8 (NAD-83) Lat - N 32.671357° Long - W 104.410197° NMSPCE- N 607959.4 E 476348.0 (NAD-27)	OPERATOR CERTIFICATION I hereby certify that the information contained herein is true and complete to the best of my knowledge and belief, and that this organization either owns a working interest or unleased mineral interest in the land including the proposed bottom hole location or has a right to drill this well at this location pursuant to a contract with an owner of such a mineral or working interest, or to a voluntary pooling agreement or a compulsory pooling order heretofore entered by the division. <u>Gretchen Ritchey</u> 8/30/23 Signature Date GRETCHEN RITCHEY Printed Name <u>gritchey@burnettoil.com</u> Email Address
--	--	---	---

N:611978.82 E:511694.39 NAD 83	N:612006.01 E:514294.28 NAD 83	N:612034.34 E:516917.75 NAD 83	N:612029.05 E:519561.82 NAD 83	N:612023.76 E:522205.88 NAD 83
N:606679.78 E:511695.40 NAD 83	N:606727.17 E:516999.58 NAD 83	N:606679.25 E:519625.93 NAD 83	N:606735.14 E:522123.10 NAD 83	

SURVEYORS CERTIFICATION I hereby certify that the well location shown on this plat was plotted from field notes of actual surveys made by me or under my supervision, and that the same is true and correct to the best of my belief. APRIL 17, 2023 Date of Survey Signature and Seal of Professional Surveyor
Job No.: 55926 Draft: FHI Certificate Number DATE: 04/17/2023 SCALE: 1" = 2000'

SECTION 8, TOWNSHIP 19 SOUTH, RANGE 26 EAST, N.M.P.M.,
EDDY COUNTY, NEW MEXICO.

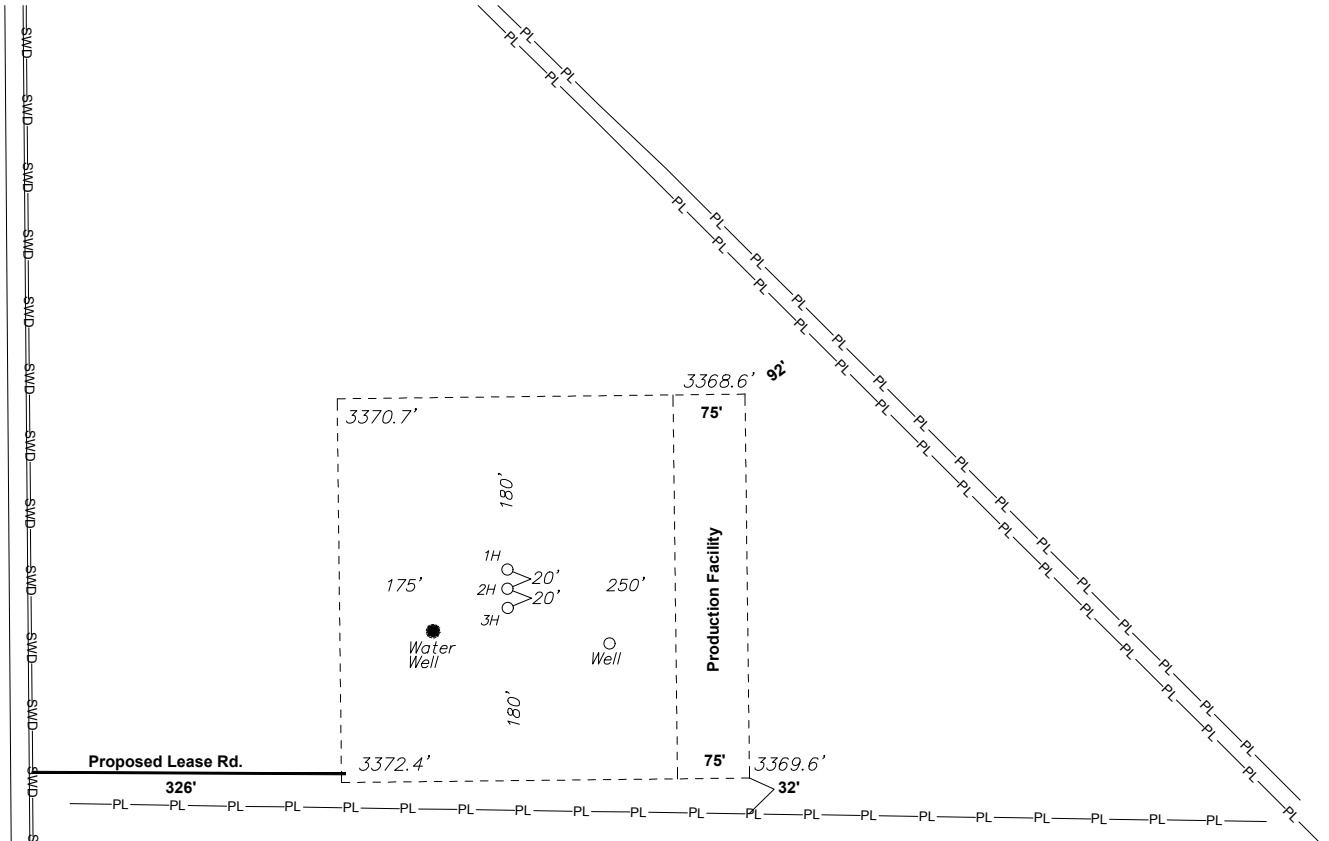


BURNETT OIL CO.
FOUR MILE DRAW 2H
ELEV. - 3371'

Lat - N 32.671471°
Long - W 104.410714°
NMSPCE- N 608020.9
E 517526.8
(NAD-83)




CARLSBAD, NM IS ±15 MILES TO THE SOUTHWEST OF LOCATION.

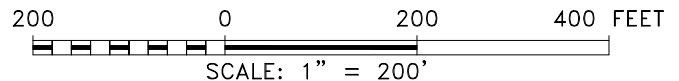

WTC, INC.
405 S.W. 1st Street
Andrews, TX 79714
(432) 523-2181

WTC
ENGINEERS | SURVEYORS

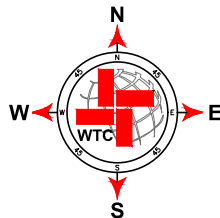


BURNETT OIL CO.

REF: FOUR MILE DRAW #2H / WELL PAD TOPO


THE FOUR MILE DRAW 2H LOCATED 1320'
FROM THE SOUTH LINE AND 620' FROM THE WEST LINE OF
SECTION 8, TOWNSHIP 19 SOUTH, RANGE 26 EAST,
N.M.P.M., EDDY COUNTY, NEW MEXICO.

SECTION 8, TOWNSHIP 19 SOUTH, RANGE 26 EAST, N.M.P.M.,
EDDY COUNTY, NEW MEXICO.

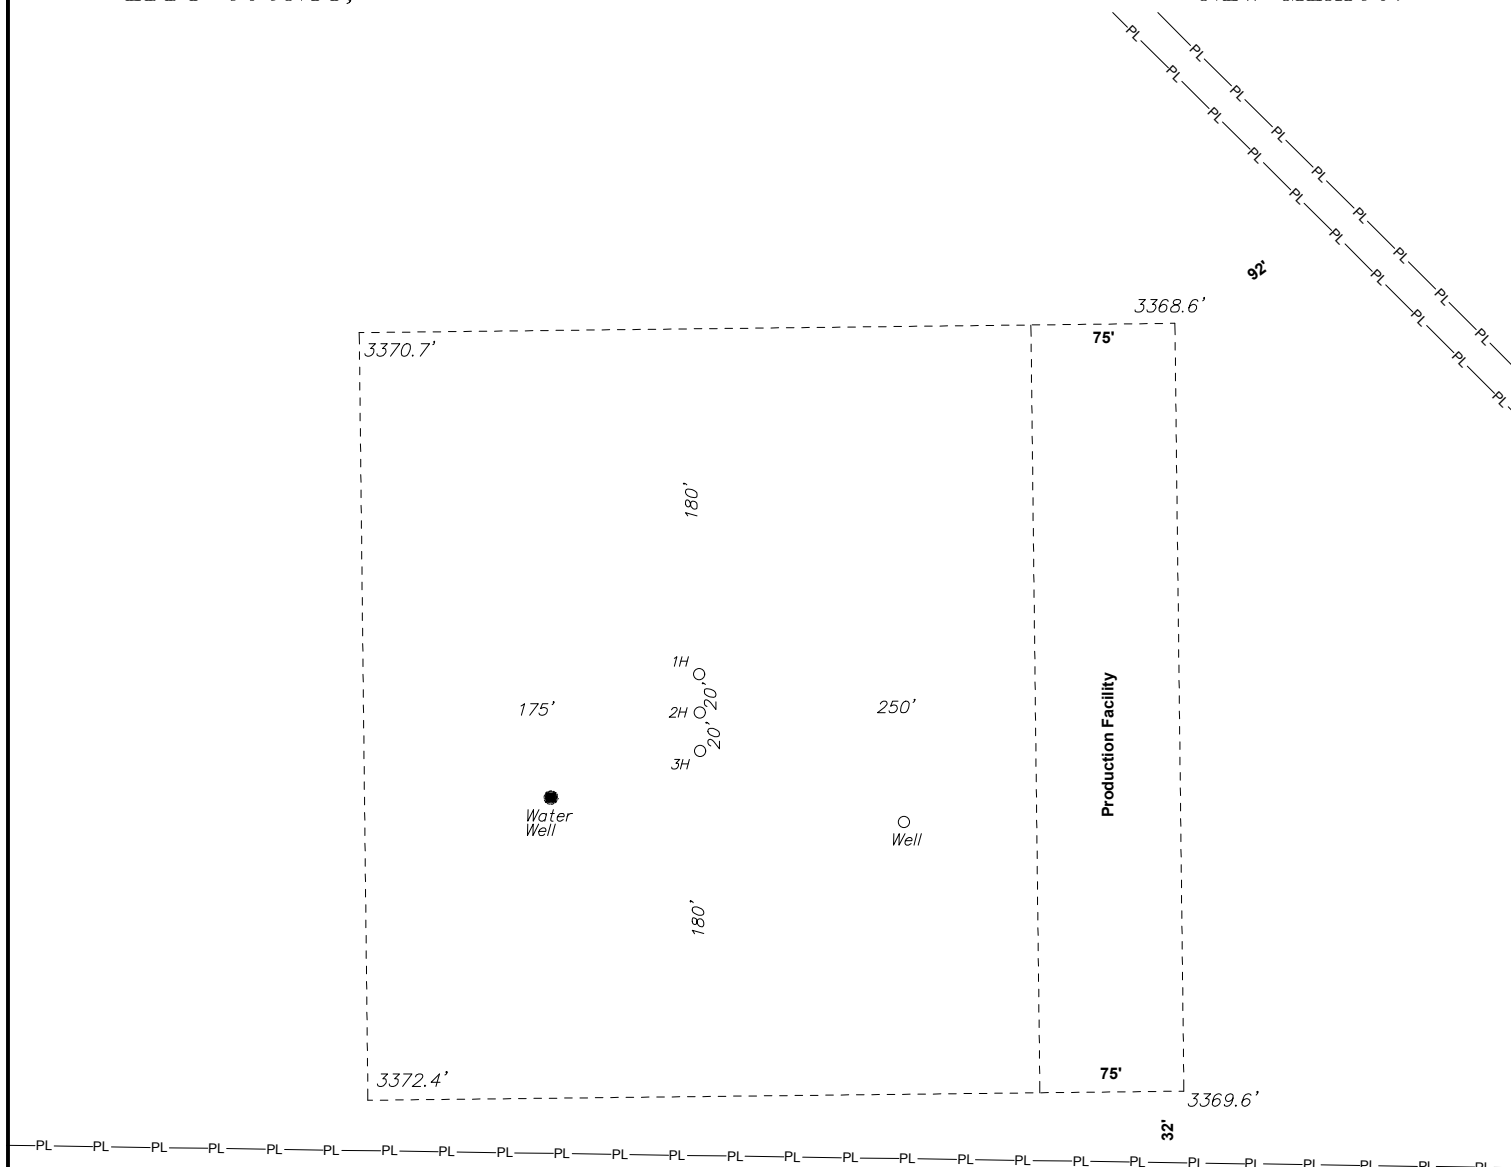

WTC, INC.
405 S.W. 1st Street
Andrews, TX 79714
(432) 523-2181

WTC
ENGINEERS | SURVEYORS

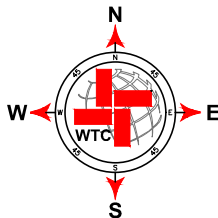

100 0 100 200 FEET
SCALE: 1" = 100'

BURNETT OIL CO.

REF: FOUR MILE DRAW #2H / WELL PAD TOPO

THE FOUR MILE DRAW 2H LOCATED 1320'
FROM THE SOUTH LINE AND 620' FROM THE WEST LINE OF
SECTION 8, TOWNSHIP 19 SOUTH, RANGE 26 EAST,
N.M.P.M., EDDY COUNTY, NEW MEXICO.

W.O. Number: 59263


Drawn By: K. GOAD

Date: 04-26-2023

Survey Date: 04-17-2023


Sheet 1 of 1 Sheets

SECTION 8, TOWNSHIP 19 SOUTH, RANGE 26 EAST, N.M.P.M.,
EDDY COUNTY, NEW MEXICO.

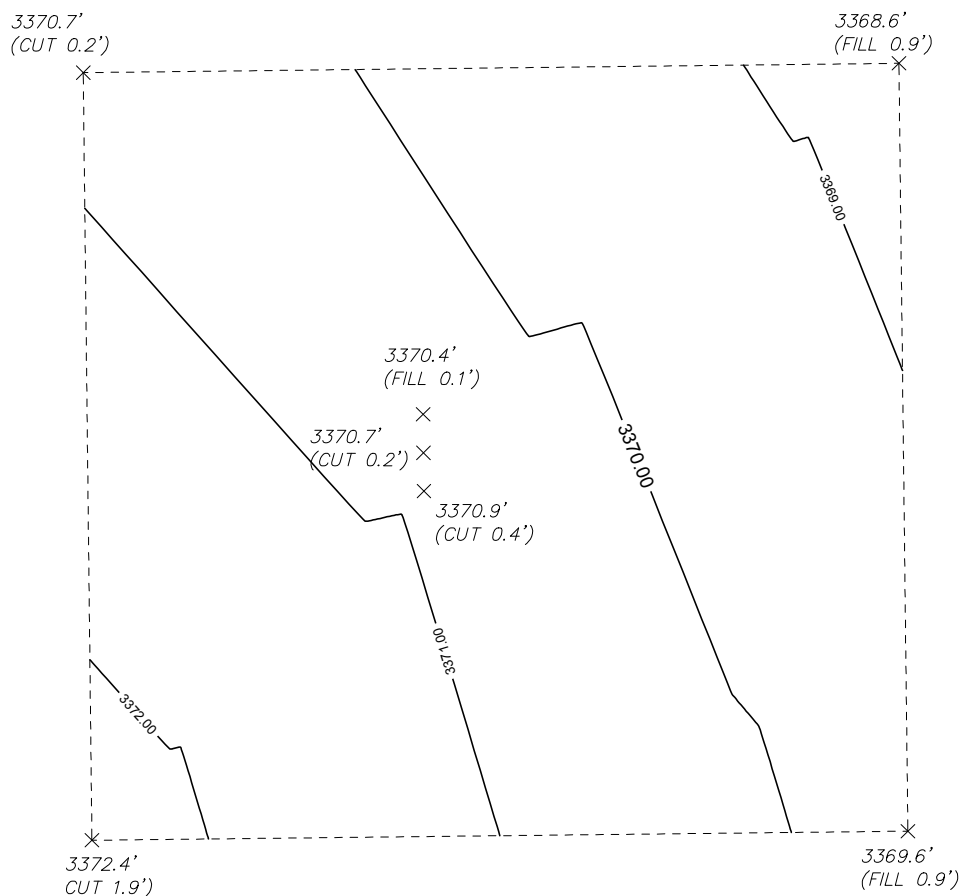

WTC, INC.
405 S.W. 1st Street
Andrews, TX 79714
(432) 523-2181

WTC
ENGINEERS | SURVEYORS

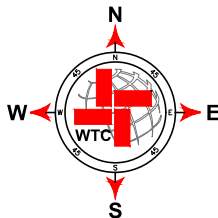

100 0 100 200 FEET
SCALE: 1" = 100'

BURNETT OIL CO.

REF: FOUR MILE DRAW CUT & FILL

THE FOUR MILE DRAW WELL PAD
SECTION 8, TOWNSHIP 19 SOUTH, RANGE 26 EAST,
N.M.P.M., EDDY COUNTY, NEW MEXICO.


W.O. Number: 59263

Drawn By: K. GOAD

Date: 04-26-2023

Survey Date: 04-17-2023

Sheet 1 of 1 Sheets

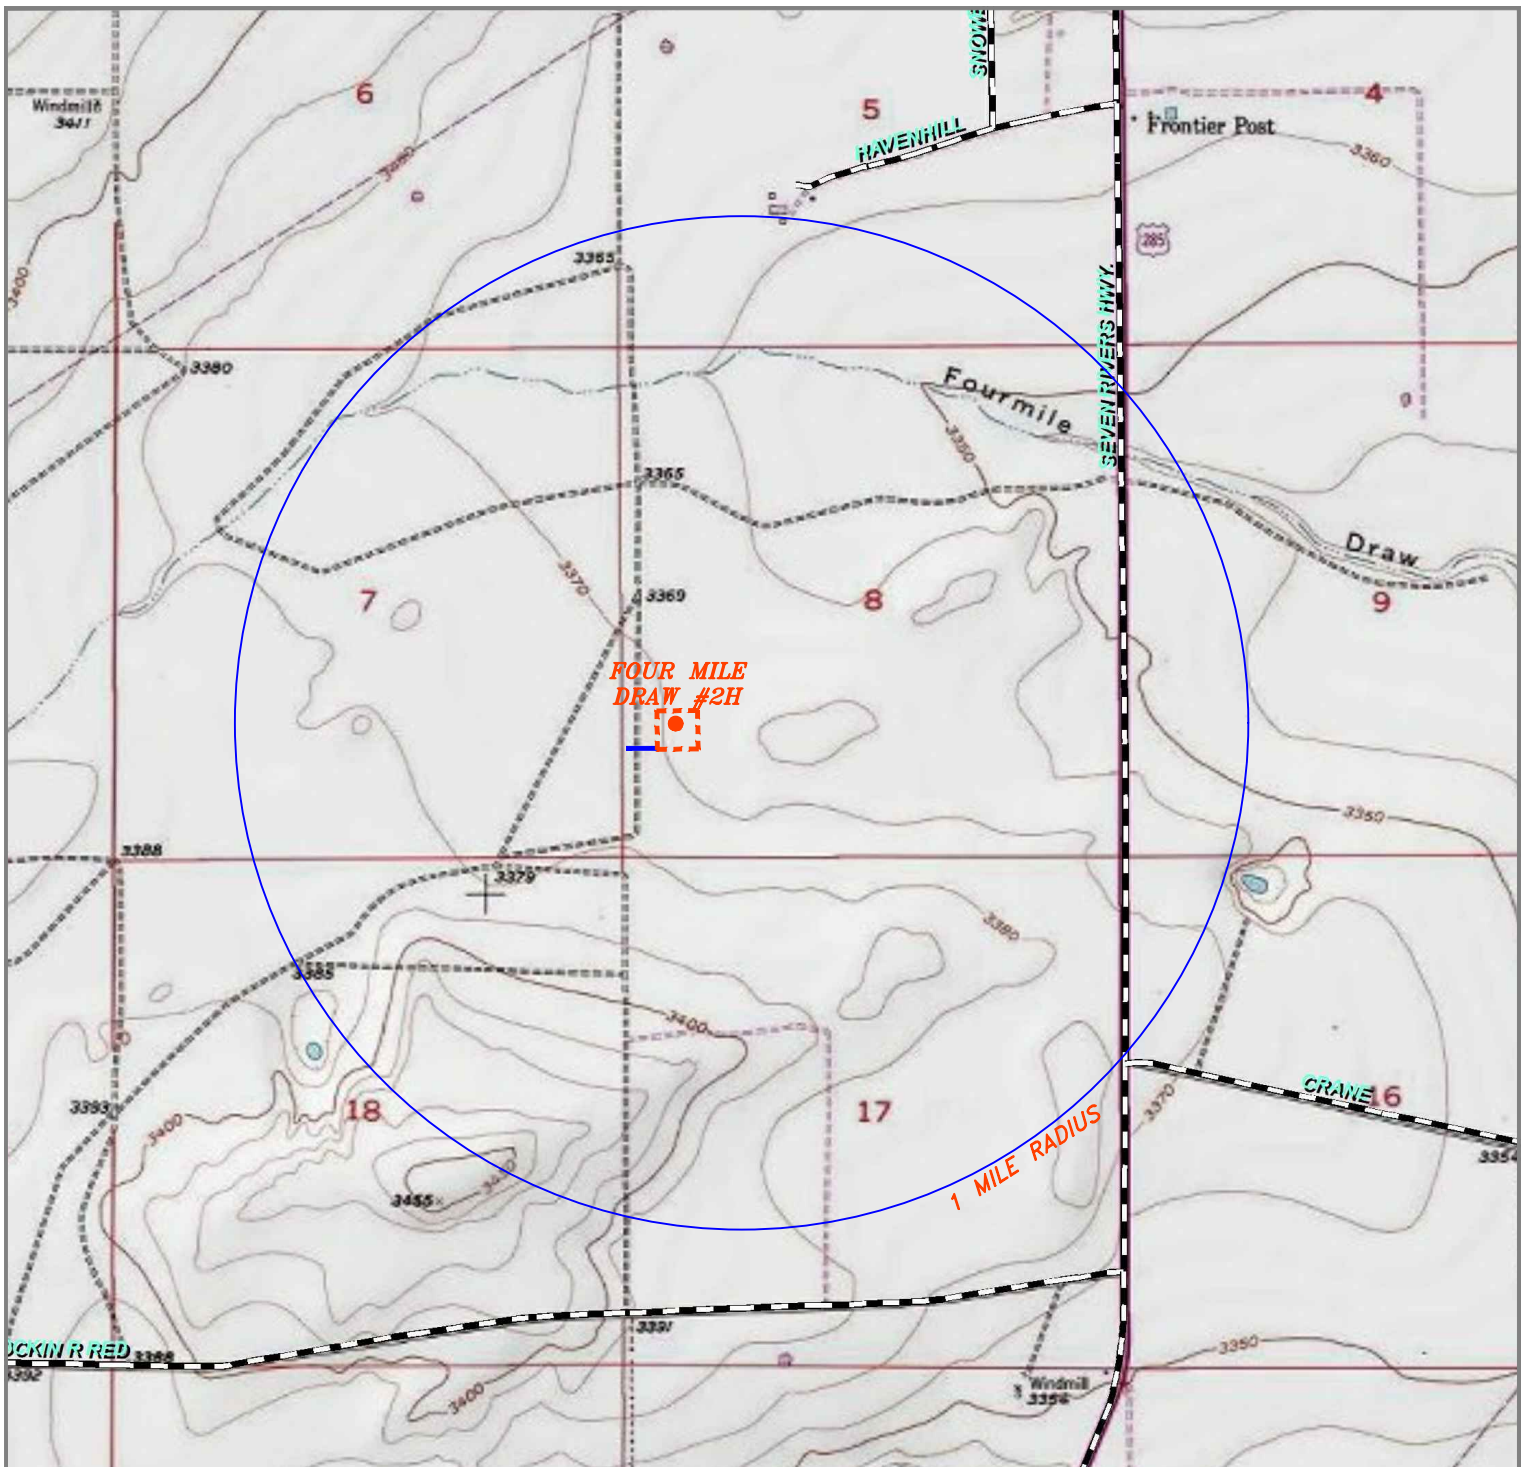


FOUR MILE DRAW #2H

Located 1320' FSL and 620' FEL
 Section 8, Township 19 South, Range 26 East,
 N.M.P.M., Eddy County, New Mexico.

WTC, INC.
 405 S.W. 1st Street
 Andrews, TX 79714
 (432) 523-2181


WTC
 ENGINEERS | SURVEYORS

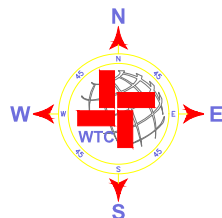

0' 1000' 2000' 3000' 4000'
 SCALE: 1" = 2000'

W.O. Number: KJG 59263
 Survey Date: 04-17-2023
 YELLOW TINT - USA LAND
 BLUE TINT - STATE LAND
 NATURAL COLOR - FEE LAND

BURNETT
 — OIL CO —
 FORT WORTH ★ TEXAS

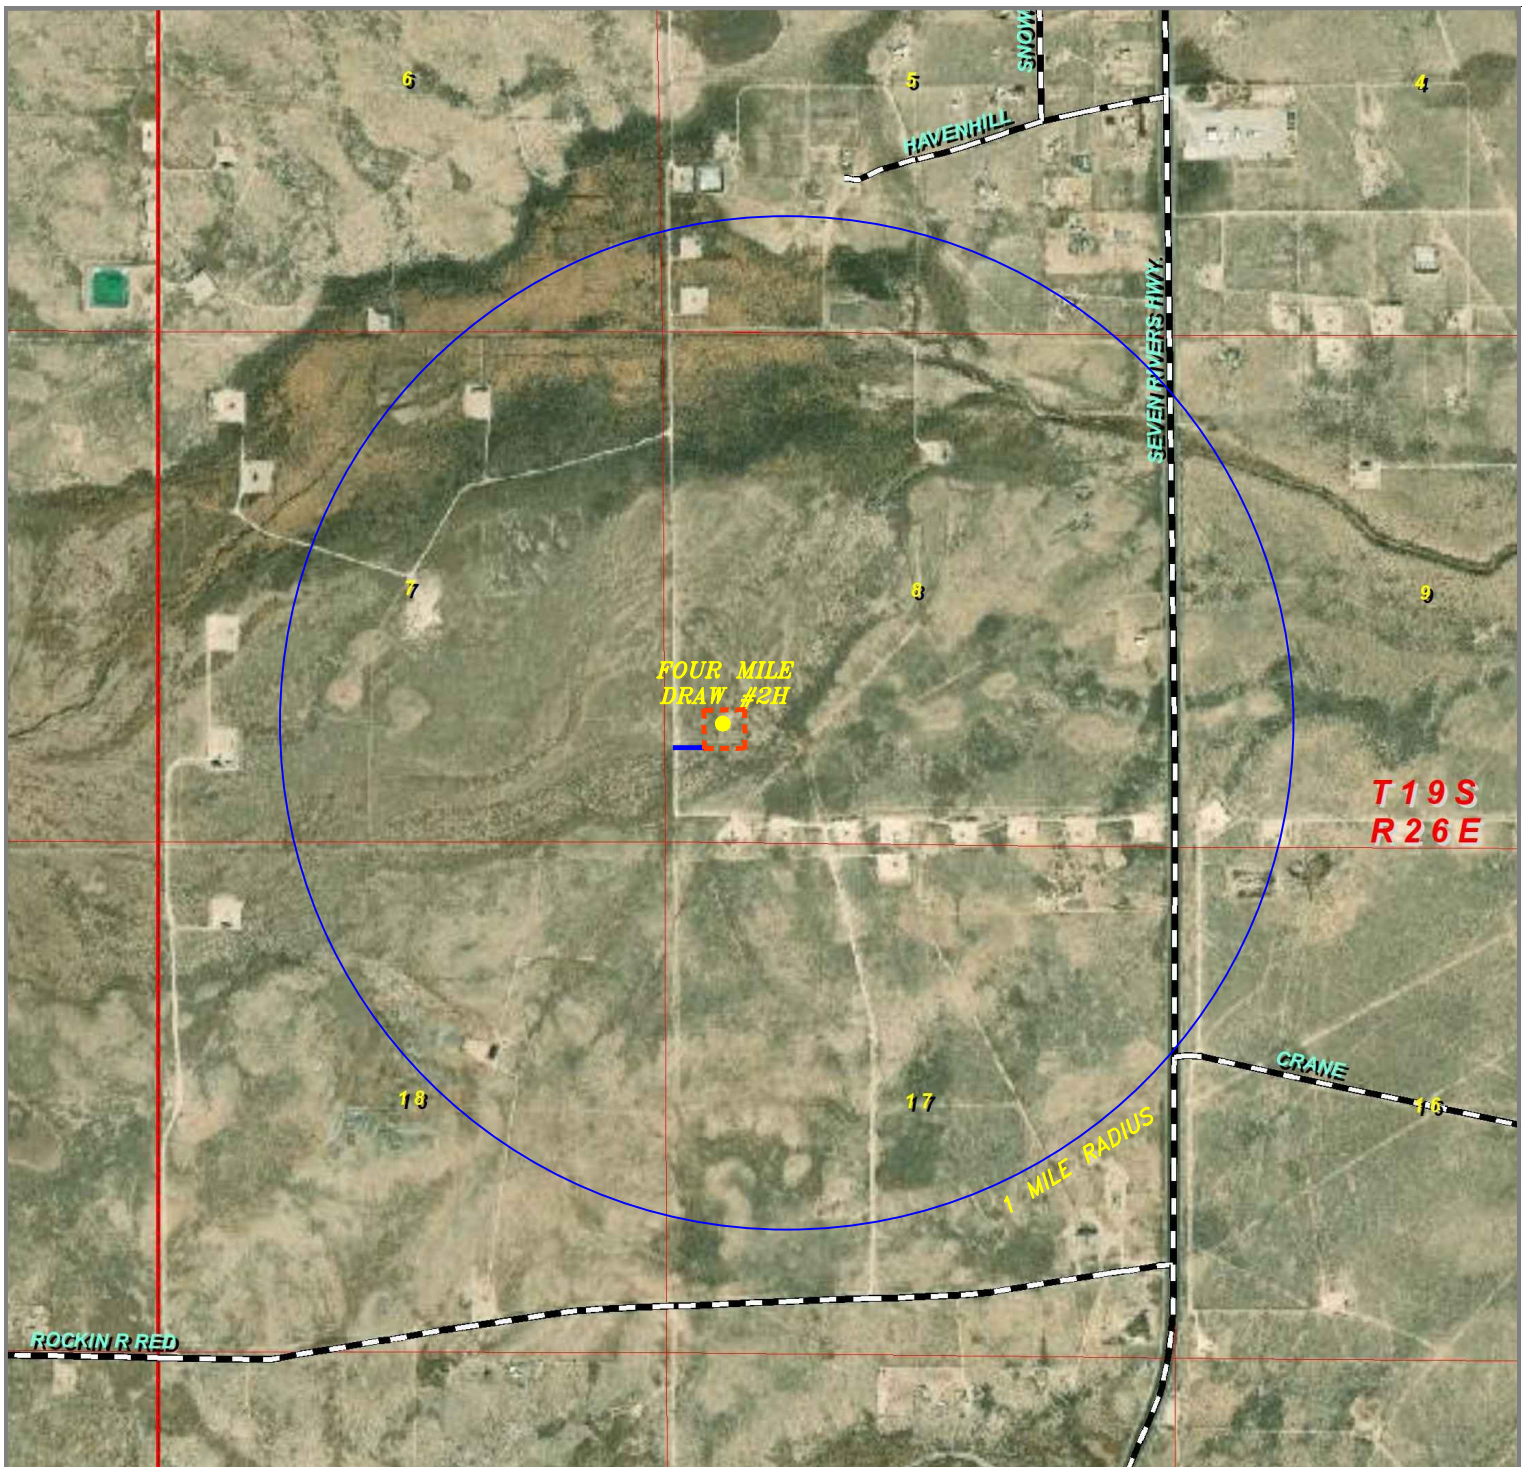


FOUR MILE DRAW #2H

Located 1320' FSL and 620' FEL
Section 8, Township 19 South, Range 26 East,
N.M.P.M., Eddy County, New Mexico.

WTC, INC.
405 S.W. 1st Street
Andrews, TX 79714
(432) 523-2181

WTC
ENGINEERS | SURVEYORS

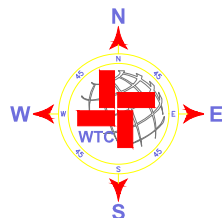

0' 1000' 2000' 3000' 4000'
SCALE: 1" = 2000'

W.O. Number: KJG 59263

Survey Date: 04-17-2023

YELLOW TINT - USA LAND
BLUE TINT - STATE LAND
NATURAL COLOR - FEE LAND

BURNETT
— OIL CO —
FORT WORTH ★ TEXAS

District I
1625 N. French Dr., Hobbs, NM 88240
Phone:(575) 393-6161 Fax:(575) 393-0720
District II
811 S. First St., Artesia, NM 88210
Phone:(575) 748-1283 Fax:(575) 748-9720
District III
1000 Rio Brazos Rd., Aztec, NM 87410
Phone:(505) 334-6178 Fax:(505) 334-6170
District IV
1220 S. St Francis Dr., Santa Fe, NM 87505
Phone:(505) 476-3470 Fax:(505) 476-3462

State of New Mexico
Energy, Minerals and Natural Resources
Oil Conservation Division
1220 S. St Francis Dr.
Santa Fe, NM 87505

CONDITIONS

Action 283383

CONDITIONS

Operator: BURNETT OIL CO INC 801 Cherry Street Unit #9 Fort Worth, TX 76102	OGRID: 3080
	Action Number: 283383
	Action Type: [C-103] NOI Change of Plans (C-103A)

CONDITIONS

Created By	Condition	Condition Date
dmcclore	None	11/7/2023