

Form 3160-3
(June 2015)FORM APPROVED
OMB No. 1004-0137
Expires: January 31, 2018

UNITED STATES
DEPARTMENT OF THE INTERIOR
BUREAU OF LAND MANAGEMENT
APPLICATION FOR PERMIT TO DRILL OR REENTER

1a. Type of work: ☒ DRILL ☐ REENTER 1b. Type of Well: ☐ Oil Well ☒ Gas Well ☐ Other 1c. Type of Completion: ☐ Hydraulic Fracturing ☒ Single Zone ☐ Multiple Zone		5. Lease Serial No. NMNM96203 6. If Indian, Allottee or Tribe Name 7. If Unit or CA Agreement, Name and No. 8. Lease Name and Well No. GAMBINO FEDERAL COM 004H
2. Name of Operator PETROGULF CORPORATION		9. API Well No. 30-015-54426
3a. Address 518 17TH STREET SUITE 1455, DENVER, CO 80202	3b. Phone No. (include area code) (303) 893-5400	10. Field and Pool, or Exploratory PURPLE SAGE/WOLFCAMP
4. Location of Well (Report location clearly and in accordance with any State requirements. *) At surface SWNE / 2617 FNL / 2249 FEL / LAT 32.348848 / LONG -104.27949 At proposed prod. zone NENW / 330 FNL / 2395 FWL / LAT 32.35496 / LONG -104.246993		11. Sec., T. R. M. or Blk. and Survey or Area SEC 34/T22S/R26E/NMP
14. Distance in miles and direction from nearest town or post office* 5 miles		12. County or Parish EDDY
15. Distance from proposed* location to nearest property or lease line, ft. (Also to nearest drig. unit line, if any) 391 feet		16. No of acres in lease 17. Spacing Unit dedicated to this well 640.0
18. Distance from proposed location* to nearest well, drilling, completed, applied for, on this lease, ft. 30 feet		20. BLM/BIA Bond No. in file FED: NMB1160836
21. Elevations (Show whether DF, KDB, RT, GL, etc.) 3267 feet	22. Approximate date work will start* 01/02/2023	23. Estimated duration 60 days
24. Attachments		

The following, completed in accordance with the requirements of Onshore Oil and Gas Order No. 1, and the Hydraulic Fracturing rule per 43 CFR 3162.3-3 (as applicable)

- | | |
|---|---|
| 1. Well plat certified by a registered surveyor.
2. A Drilling Plan.
3. A Surface Use Plan (if the location is on National Forest System Lands, the SUPO must be filed with the appropriate Forest Service Office). | 4. Bond to cover the operations unless covered by an existing bond on file (see Item 20 above).
5. Operator certification.
6. Such other site specific information and/or plans as may be requested by the BLM. |
|---|---|

25. Signature (Electronic Submission)	Name (Printed/Typed) BRIAN WOOD / Ph: (303) 893-5400	Date 09/13/2022
Title President		
Approved by (Signature) (Electronic Submission)	Name (Printed/Typed) CODY LAYTON / Ph: (575) 234-5959	Date 11/17/2023
Title Assistant Field Manager Lands & Minerals		
Office Carlsbad Field Office		

Application approval does not warrant or certify that the applicant holds legal or equitable title to those rights in the subject lease which would entitle the applicant to conduct operations thereon.
 Conditions of approval, if any, are attached.

Title 18 U.S.C. Section 1001 and Title 43 U.S.C. Section 1212, make it a crime for any person knowingly and willfully to make to any department or agency of the United States any false, fictitious or fraudulent statements or representations as to any matter within its jurisdiction.

(Continued on page 2)

*(Instructions on page 2)



District I
1625 N. French Dr., Hobbs, NM 88240
Phone: (575) 393-6161 Fax: (575) 393-0720
District II
811 S. First St., Artesia, NM 88210
Phone: (575) 748-1283 Fax: (575) 748-9720
District III
1000 Rio Brazos Road, Aztec, NM 87410
Phone: (505) 334-6178 Fax: (505) 334-6170
District IV
1220 S. St. Francis Dr., Santa Fe, NM 87505
Phone: (505) 476-3460 Fax: (505) 476-3462

State of New Mexico
Energy, Minerals & Natural Resources Department
OIL CONSERVATION DIVISION
1220 South St. Francis Dr.
Santa Fe, NM 87505

Form C-102
Revised August 1, 2011
Submit one copy to appropriate
District Office

☐ AMENDED REPORT

WELL LOCATION AND ACREAGE DEDICATION PLAT

¹ API Number 30-015- 54426		² Pool Code 98220	³ Pool Name PURPLE SAGE; WOLFCAMP (GAS)
⁴ Property Code 334835	⁵ Property Name GAMBINO FEDERAL COM		⁶ Well Number 4H
⁷ OGRID No. 373806	⁸ Operator Name PETROGULF CORPORATION		⁹ Elevation 3266.6'

¹⁰ Surface Location


UL or lot no.	Section	Township	Range	Lot Idn	Feet from the	North/South line	Feet from the	East/West line	County
G	34	22S	26E		2617	NORTH	2249	EAST	EDDY

¹¹ Bottom Hole Location If Different From Surface

UL or lot no.	Section	Township	Range	Lot Idn	Feet from the	North/South line	Feet from the	East/West line	County
C	36	22S	26E		330	NORTH	2395	WEST	EDDY

¹² Dedicated Acres 640.00	¹³ Joint or Infill	¹⁴ Consolidation Code C	¹⁵ Order No.
--	-------------------------------	--	-------------------------

No allowable will be assigned to this completion until all interests have been consolidated or a non-standard unit has been approved by the division.

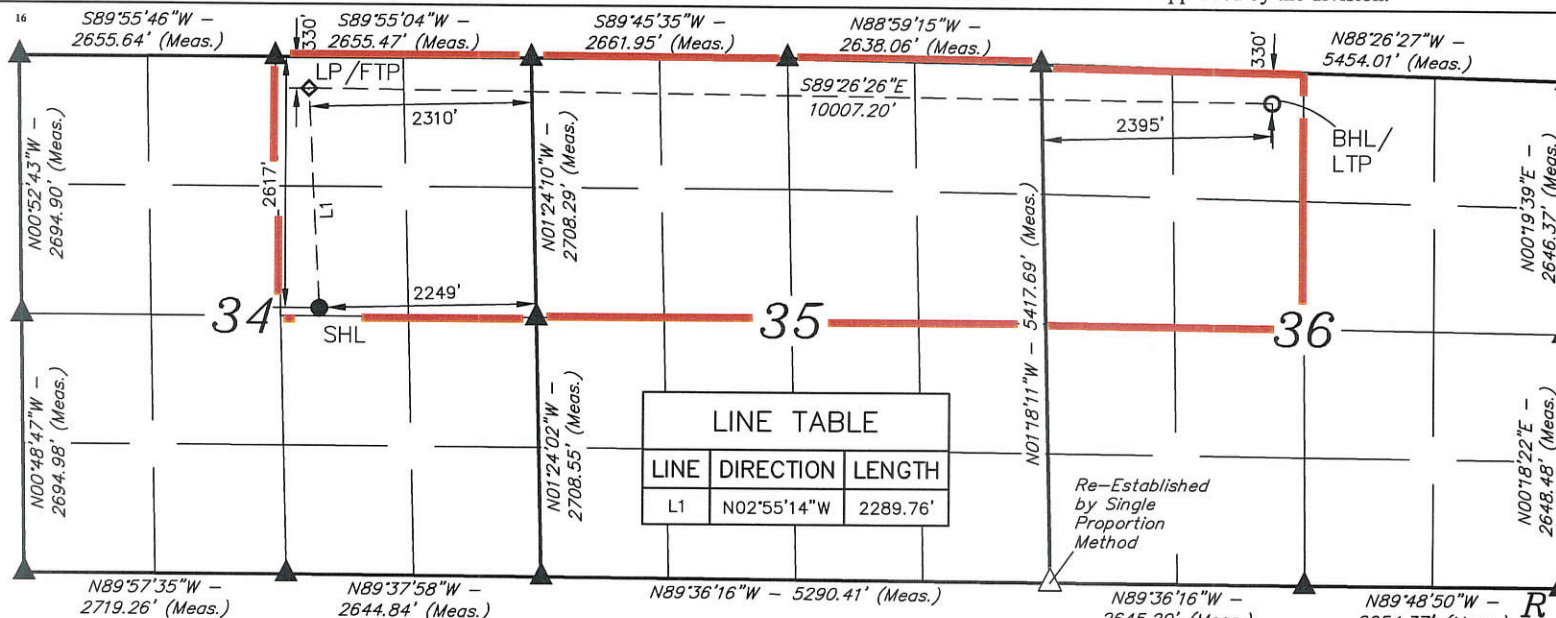

NAD 83 (SURFACE HOLE LOCATION)	
LATITUDE = 32°20'55.85" (32.348848°)	
LONGITUDE = 104°16'46.17" (104.279490°)	
NAD 27 (SURFACE HOLE LOCATION)	
LATITUDE = 32°20'55.43" (32.348731°)	
LONGITUDE = 104°16'44.35" (104.278986°)	
STATE PLANE NAD 83 (N.M. EAST)	
N: 490646.95' E: 557964.64'	
STATE PLANE NAD 27 (N.M. EAST)	
N: 490588.08' E: 516783.19'	

NAD 83 (LP/FTP)	
LATITUDE = 32°21'18.47" (32.355131°)	
LONGITUDE = 104°16'47.62" (104.279896°)	
NAD 27 (LP/FTP)	
LATITUDE = 32°21'18.05" (32.355014°)	
LONGITUDE = 104°16'45.81" (104.279391°)	
STATE PLANE NAD 83 (N.M. EAST)	
N: 492932.68' E: 557838.39'	
STATE PLANE NAD 27 (N.M. EAST)	
N: 492873.75' E: 516656.99'	

NAD 83 (BHL/LTP)	
LATITUDE = 32°21'17.86" (32.354960°)	
LONGITUDE = 104°14'50.99" (104.247496°)	
NAD 27 (BHL/LTP)	
LATITUDE = 32°21'17.43" (32.354842°)	
LONGITUDE = 104°14'49.17" (104.246993°)	
STATE PLANE NAD 83 (N.M. EAST)	
N: 492877.04' E: 567843.06'	
STATE PLANE NAD 27 (N.M. EAST)	
N: 492817.90' E: 526661.49'	

- = SURFACE HOLE LOCATION
 - ◇ = LANDING POINT/ FIRST TAKE POINT
 - = BOTTOM HOLE LOCATION/ LAST TAKE POINT
 - ▲ = SECTION CORNER LOCATED
 - △ = SECTION CORNER RE-ESTABLISHED.
- (Not Set on Ground.)



SCALE
DRAWN BY: S.T.O. 10-12-21
REV: 2 Z.L. 05-25-22 (WELL MOVE)

17 OPERATOR CERTIFICATION

I hereby certify that the information contained herein is true and complete to the best of my knowledge and belief, and that this organization either owns a working interest or unleased mineral interest in the land including the proposed bottom hole location or has a right to drill this well at this location pursuant to a contract with an owner of such a mineral or working interest, or to a voluntary pooling agreement or a compulsory pooling order heretofore entered by the division.

Signature *Brian Wood* Date **9-11-22**

BRIAN WOOD
Printed Name
brian@permitswest.com
E-mail Address

18 SURVEYOR CERTIFICATION

I hereby certify that the well location shown on this plat was plotted from field notes of actual surveys made by me or under my supervision, and that the same is true and correct to the best of my belief.

May 23, 2022

Date of Survey
Signature and Seal of Professional Surveyor:



Certificate Number:

NOTE:

- Distances referenced on plat to section lines are perpendicular.
- Basis of Bearing is a Transverse Mercator Projection with a Central Meridian of W103°53'00" (NAD 83).

**T22S
R26E
T23S
R27E**

Page 5

State of New Mexico
Energy, Minerals and Natural Resources Department

Submit Electronically
Via E-permitting

Oil Conservation Division
1220 South St. Francis Dr.
Santa Fe, NM 87505

NATURAL GAS MANAGEMENT PLAN

This Natural Gas Management Plan must be submitted with each Application for Permit to Drill (APD) for a new or recompleted well.

Section 1 – Plan Description

Effective May 25, 2021

I. Operator: Petrogulf Corporation **OGRID:** 373806 **Date:** 10/24/23

II. Type: ☒ Original ☐ Amendment due to ☐ 19.15.27.9.D(6)(a) NMAC ☐ 19.15.27.9.D(6)(b) NMAC ☐ Other.

If Other, please describe: _____

III. Well(s): Provide the following information for each new or recompleted well or set of wells proposed to be drilled or proposed to be recompleted from a single well pad or connected to a central delivery point.

Well Name	API	ULSTR	Footages	Anticipated Oil BBL/D	Anticipated Gas MCF/D	Anticipated Produced Water BBL/D
Gambino Federal Com #4H		A 34 22S 26E	2617' FNL x 2249' FEL	1500	4000	5500

IV. Central Delivery Point Name: Gambino Federal Com #4H [See 19.15.27.9(D)(1) NMAC]

V. Anticipated Schedule: Provide the following information for each new or recompleted well or set of wells proposed to be drilled or proposed to be recompleted from a single well pad or connected to a central delivery point.

Well Name	API	Spud Date	TD Reached Date	Completion Commencement Date	Initial Flow Back Date	First Production Date
Gambino Federal Com #4H		12/24/23	1/24/24	2/24/24	2/29/24	2/29/24

VI. Separation Equipment: ☒ Attach a complete description of how Operator will size separation equipment to optimize gas capture.

VII. Operational Practices: ☒ Attach a complete description of the actions Operator will take to comply with the requirements of Subsection A through F of 19.15.27.8 NMAC.

VIII. Best Management Practices: ☒ Attach a complete description of Operator's best management practices to minimize venting during active and planned maintenance.

Section 2 – Enhanced Plan
EFFECTIVE APRIL 1, 2022

Beginning April 1, 2022, an operator that is not in compliance with its statewide natural gas capture requirement for the applicable reporting area must complete this section.

☒ Operator certifies that it is not required to complete this section because Operator is in compliance with its statewide natural gas capture requirement for the applicable reporting area.

IX. Anticipated Natural Gas Production:

Well	API	Anticipated Average Natural Gas Rate MCF/D	Anticipated Volume of Natural Gas for the First Year MCF

X. Natural Gas Gathering System (NGGS):

Operator	System	ULSTR of Tie-in	Anticipated Gathering Start Date	Available Maximum Daily Capacity of System Segment Tie-in

XI. Map. ☐ Attach an accurate and legible map depicting the location of the well(s), the anticipated pipeline route(s) connecting the production operations to the existing or planned interconnect of the natural gas gathering system(s), and the maximum daily capacity of the segment or portion of the natural gas gathering system(s) to which the well(s) will be connected.

XII. Line Capacity. The natural gas gathering system ☐ will ☐ will not have capacity to gather 100% of the anticipated natural gas production volume from the well prior to the date of first production.

XIII. Line Pressure. Operator ☐ does ☐ does not anticipate that its existing well(s) connected to the same segment, or portion, of the natural gas gathering system(s) described above will continue to meet anticipated increases in line pressure caused by the new well(s).

☐ Attach Operator's plan to manage production in response to the increased line pressure.

XIV. Confidentiality: ☐ Operator asserts confidentiality pursuant to Section 71-2-8 NMSA 1978 for the information provided in Section 2 as provided in Paragraph (2) of Subsection D of 19.15.27.9 NMAC, and attaches a full description of the specific information for which confidentiality is asserted and the basis for such assertion.

Section 3 - Certifications

Effective May 25, 2021

Operator certifies that, after reasonable inquiry and based on the available information at the time of submittal:

☒ Operator will be able to connect the well(s) to a natural gas gathering system in the general area with sufficient capacity to transport one hundred percent of the anticipated volume of natural gas produced from the well(s) commencing on the date of first production, taking into account the current and anticipated volumes of produced natural gas from other wells connected to the pipeline gathering system; or

☐ Operator will not be able to connect to a natural gas gathering system in the general area with sufficient capacity to transport one hundred percent of the anticipated volume of natural gas produced from the well(s) commencing on the date of first production, taking into account the current and anticipated volumes of produced natural gas from other wells connected to the pipeline gathering system.

If Operator checks this box, Operator will select one of the following:

Well Shut-In. ☐ Operator will shut-in and not produce the well until it submits the certification required by Paragraph (4) of Subsection D of 19.15.27.9 NMAC; or

Venting and Flaring Plan. ☐ Operator has attached a venting and flaring plan that evaluates and selects one or more of the potential alternative beneficial uses for the natural gas until a natural gas gathering system is available, including:

- (a) power generation on lease;
- (b) power generation for grid;
- (c) compression on lease;
- (d) liquids removal on lease;
- (e) reinjection for underground storage;
- (f) reinjection for temporary storage;
- (g) reinjection for enhanced oil recovery;
- (h) fuel cell production; and
- (i) other alternative beneficial uses approved by the division.

Section 4 - Notices

1. If, at any time after Operator submits this Natural Gas Management Plan and before the well is spud:

(a) Operator becomes aware that the natural gas gathering system it planned to connect the well(s) to has become unavailable or will not have capacity to transport one hundred percent of the production from the well(s), no later than 20 days after becoming aware of such information, Operator shall submit for OCD's approval a new or revised venting and flaring plan containing the information specified in Paragraph (5) of Subsection D of 19.15.27.9 NMAC; or

(b) Operator becomes aware that it has, cumulatively for the year, become out of compliance with its baseline natural gas capture rate or natural gas capture requirement, no later than 20 days after becoming aware of such information, Operator shall submit for OCD's approval a new or revised Natural Gas Management Plan for each well it plans to spud during the next 90 days containing the information specified in Paragraph (2) of Subsection D of 19.15.27.9 NMAC, and shall file an update for each Natural Gas Management Plan until Operator is back in compliance with its baseline natural gas capture rate or natural gas capture requirement.

2. OCD may deny or conditionally approve an APD if Operator does not make a certification, fails to submit an adequate venting and flaring plan which includes alternative beneficial uses for the anticipated volume of natural gas produced, or if OCD determines that Operator will not have adequate natural gas takeaway capacity at the time a well will be spud.

I certify that, after reasonable inquiry, the statements in and attached to this Natural Gas Management Plan are true and correct to the best of my knowledge and acknowledge that a false statement may be subject to civil and criminal penalties under the Oil and Gas Act.

Signature: 
Printed Name: Jerry Goedert
Title: Operations Manager
E-mail Address: jgoedert@Petrogulf.com
Date: October 24, 2023
Phone: 303-968-8828
OIL CONSERVATION DIVISION (Only applicable when submitted as a standalone form)
Approved By:
Title:
Approval Date:
Conditions of Approval:

Petrogulf Corporation

Natural Gas Management Plan – Attachment

- VI. Separation equipment will be sized by construction engineering staff based on stated manufacturer daily throughput capacities and anticipated daily production rates to ensure adequate capacity. Closed vent system piping, compression needs, and VRUs will be sized utilizing ProMax modelling software to ensure adequate capacity for anticipated production volumes and conditions.
- VII. Petrogulf Corporation (PC) will take following actions to comply with the regulations listed in 19.15.27.8 :
- A. PC will maximize the recovery of natural gas by minimizing the waste, as defined by 19.15.2 NMAC, of natural gas through venting and flaring. PC will ensure that well(s) will be connected to a natural gas gathering system with sufficient capacity to transport natural gas. If there is no adequate takeaway for the gas, well(s) will be shut in until the natural gas gathering system is available.
 - B. All drilling operations will be equipped with a rig flare located at least 100 ft from the nearest surface hole. Rig flare will be utilized to combust any natural gas that is brought to surface during normal drilling operations. In the case of emergency venting or flaring the volumes will be estimated and reported appropriately.
 - C. During completion operations any natural gas brought to surface will be flared. Immediately following the finish of completion operations, all well flow will be directed to permanent separation equipment. Produced natural gas from separation equipment will be sent to sales. It is not anticipated that gas will not meet pipeline standards. However, if natural gas does not meet gathering pipeline quality specifications, PC will flare the natural gas for 60 days or until the natural gas meets the pipeline quality specifications, whichever is sooner. PC will ensure that the flare is sized properly and is equipped with automatic igniter or continuous pilot. The gas sample will analyzed twice per week and the gas will be routed into a gathering system as soon as pipeline specifications are met.
 - D. Natural gas will not be flared with the exceptions and provisions listed in the 19.15.27.8 D.(1) through (4). If there is no adequate takeaway for the separator gas, well(s) will be shut in until the natural gas gathering system is available with exception of emergency or malfunction situations. Venting and/or flaring volumes will be estimated and reported appropriately.
 - E. PC will comply with the performance standards requirements and provisions listed in 19.15.27.8 E.(1) through (8). All equipment will be designed and sized to handle maximum anticipated pressures and throughputs in order to minimize the waste. Production storage tanks constructed after May 25, 2021 will be equipped with automatic gauging system. Flares constructed after May 25, 2021 will be equipped with automatic igniter or continuous pilot. Flares will be located at least 100' from the well and storage tanks unless otherwise approved by the division. PC will conduct AVO inspections as described in 19.15.27.8 E (5) (a) with frequencies specified in 19.15.27.8 E (5) (b) and (c). All emergencies will be resolved as quickly and safely as feasible to minimize waste.
 - F. The volume of natural gas that is vented or flared as the result of malfunction or emergency during drilling and completions operations will be estimated. The volume of natural gas that is vented, flared or beneficially used during production operations, will be measured or estimated. PC will install equipment to measure

the volume of natural gas flared from existing process piping or a flowline piped from equipment such as high pressure separators, heater treaters, or vapor recovery units associated with a well or facility associated with a well authorized by an APD issued after May 25, 2021 that has an average daily production greater than 60 Mcf/day. If metering is not practicable due to circumstances such as low flow rate or low pressure venting and flaring, PC will estimate the volume of vented or flared natural gas. Measuring equipment will conform to industry standards and will not be designed or equipped with a manifold that allows the diversion of natural gas around the metering element except for the sole purpose of inspecting and servicing the measurement equipment.

- VIII. For maintenance activities involving production equipment and compression, venting will be limited to the depressurization of the subject equipment to ensure safe working conditions. For maintenance of production and compression equipment the associated producing wells will be shut in to eliminate venting. For maintenance of VRUs all gas normally routed to the VRU will be routed to flare to eliminate venting.



U.S. Department of the Interior
BUREAU OF LAND MANAGEMENT

Drilling Plan Data Report

11/17/2023

APD ID: 10400088016

Submission Date: 09/13/2022

Highlighted data
reflects the most
recent changes

Operator Name: PETROGULF CORPORATION

Well Name: GAMBINO FEDERAL COM

Well Number: 004H

Well Type: CONVENTIONAL GAS WELL

Well Work Type: Drill

[Show Final Text](#)

Section 1 - Geologic Formations

Formation ID	Formation Name	Elevation	True Vertical	Measured Depth	Lithologies	Mineral Resources	Producing Formatio
12486010	QUATERNARY	3267	0	0	OTHER : Caliche	USEABLE WATER	N
12486011	RUSTLER ANHYDRITE	2867	400	400	ANHYDRITE	NONE	N
12486012	TOP SALT	2747	520	520	SALT	NONE	N
12486013	BASE OF SALT	1607	1660	1660	SALT	NONE	N
12486014	LAMAR	1367	1900	1900	LIMESTONE	NATURAL GAS, OIL	N
12486015	BELL CANYON	1207	2060	2060	SANDSTONE	NATURAL GAS, OIL	N
12486016	CHERRY CANYON	467	2800	2805	SANDSTONE	NATURAL GAS, OIL	N
12486017	MANZANITA	367	2900	2907	LIMESTONE	NATURAL GAS, OIL	N
12486018	BRUSHY CANYON	-863	4130	4200	SANDSTONE	NATURAL GAS, OIL	N
12486019	BONE SPRING	-2103	5370	5536	LIMESTONE	NATURAL GAS, OIL	N
12486020	BONE SPRING 1ST	-3163	6430	6678	SANDSTONE	NATURAL GAS, OIL	N
12486021	BONE SPRING 2ND	-3633	6900	7185	SANDSTONE	NATURAL GAS, OIL	N
12486022	BONE SPRING 3RD	-5233	8500	8909	SANDSTONE	NATURAL GAS, OIL	N
12486023	WOLFCAMP	-5583	8850	9413	LIMESTONE	NATURAL GAS, OIL	Y

Section 2 - Blowout Prevention

Operator Name: PETROGULF CORPORATION

Well Name: GAMBINO FEDERAL COM

Well Number: 004H

Pressure Rating (PSI): 5M

Rating Depth: 10000

Equipment: See attached Helmerich & Payne BOP Testing BLM manual for equipment and procedures for a 5000-psi system.

Requesting Variance? YES

Variance request: Variance is requested to use a co-flex hose between the BOP and choke instead of a steel line. See attached test certificate. If this hose is unavailable, then a hose of equal or higher-pressure rating will be used.

Testing Procedure: See attached Helmerich & Payne BOP Testing BLM manual for equipment and procedures for a 5000-psi system. Speed head (aka, multi-bowl wellhead) will be installed by a third-party welder under the supervision of the vendors representative.

Choke Diagram Attachment:

Choke_Rev_20230907162444.pdf

BOP Diagram Attachment:

BOP_Diagram_v2_20230811154809.pdf

Section 3 - Casing

Casing ID	String Type	Hole Size	Csg Size	Condition	Standard	Tapered String	Top Set MD	Bottom Set MD	Top Set TVD	Bottom Set TVD	Top Set MSL	Bottom Set MSL	Calculated casing length MD	Grade	Weight	Joint Type	Collapse SF	Burst SF	Joint SF Type	Joint SF	Body SF Type	Body SF
1	SURFACE	17.5	13.375	NEW	API	N	0	475	0	475	3267	2792	475	J-55	48	LT&C	1.125	1.125	DRY	1.6	DRY	1.6
2	INTERMEDIATE	12.25	9.625	NEW	API	N	0	1775	0	1775	0	1492	1775	J-55	36	LT&C	1.125	1.125	DRY	1.6	DRY	1.6
3	PRODUCTION	8.75	7.0	NEW	NON API	N	0	9650	0	8890	0	-5623	9650	P-110	26	OTHER - HC BTC	1.125	1.125	DRY	1.6	DRY	1.6
4	LINER	6.125	4.5	NEW	NON API	N	8048	19667	8014	8900	-8014	-5633	11619	P-110	13.5	OTHER - HC GBCD	1.125	1.125	DRY	1.6	DRY	1.6

Casing Attachments

Operator Name: PETROGULF CORPORATION**Well Name:** GAMBINO FEDERAL COM**Well Number:** 004H**Casing Attachments**

Casing ID: 1 **String** SURFACE**Inspection Document:****Spec Document:****Tapered String Spec:****Casing Design Assumptions and Worksheet(s):**

Casing_Design_Assumptions_Rev_20230508143957.pdf

13.375in_Casing_Spec_20230508144006.pdf

Casing ID: 2 **String** INTERMEDIATE**Inspection Document:****Spec Document:****Tapered String Spec:****Casing Design Assumptions and Worksheet(s):**Casing_Design_Assumptions_Rev_20230508143938.pdf

Casing ID: 3 **String** PRODUCTION**Inspection Document:****Spec Document:**

7in_Casing_Spec_20220912121255.pdf

Tapered String Spec:**Casing Design Assumptions and Worksheet(s):**Casing_Design_Assumptions_Rev_20230508144208.pdf

Operator Name: PETROGULF CORPORATION

Well Name: GAMBINO FEDERAL COM

Well Number: 004H

Casing Attachments

Casing ID: 4 String LINER

Inspection Document:

Spec Document:

4.5in_Casing_Spec_20220912121331.pdf

Tapered String Spec:

Casing Design Assumptions and Worksheet(s):

Casing_Design_Assumptions_Rev_20230508144231.pdf

Section 4 - Cement

String Type	Lead/Tail	Stage Tool Depth	Top MD	Bottom MD	Quantity(sx)	Yield	Density	Cu Ft	Excess%	Cement type	Additives
SURFACE	Lead		0	0	0	0	0	0	0	None	None
SURFACE	Tail		0	475	400	1.34	14.8	536	50	Class C	1% CaCl2 + 0.005 gal/sack no foam V1A
LINER	Lead		0	0	0	0	0	0	0	None	None
LINER	Tail		8048	1966 7	980	1.33	14.8	1303	20	100% Class H	0.1% SuspendaCem 6302 + 0.3% NSR-1 + 0.5% C-47B + 0.005 gal/sack NoFoam V1A
INTERMEDIATE	Lead		0	1775	335	1.9	12.8	636	40	35% Class B Poz + 65% Class C	6% gel + 5% salt + + 0.25 #/sack poly flake + 0.005 gal/sack no foam V1A
INTERMEDIATE	Tail		0	1775	115	1.34	14.8	154	40	Class C	1% CaCl2 + 0.005 gal/sack no foam V1A
PRODUCTION	Lead		0	9650	485	3.39	10.7	1619	20	100% ProLite	5 #/sack Plexcrete STE + 2% SMS + 0.05% SuspendaCem 6302 + 0.65% R-1300 + 0.2% C-47B + 3 #/sack gilsonite + 0.005 gal/sack no foam V1A

Operator Name: PETROGULF CORPORATION**Well Name:** GAMBINO FEDERAL COM**Well Number:** 004H

String Type	Lead/Tail	Stage Tool Depth	Top MD	Bottom MD	Quantity(sx)	Yield	Density	Cu Ft	Excess%	Cement type	Additives
PRODUCTION	Tail		0	9650	285	1.27	14.2	361	20	50% Class B Poz + 50% Class H	5% salt + 0.1% NSR-1 + 0.005 gal/sack no foam V1A

Section 5 - Circulating Medium

Mud System Type: Closed**Will an air or gas system be Used?** NO**Description of the equipment for the circulating system in accordance with Onshore Order #2:****Diagram of the equipment for the circulating system in accordance with Onshore Order #2:**

Describe what will be on location to control well or mitigate other conditions: Sufficient mud materials (e. g., barite, bentonite, LCM) to maintain mud properties and meet minimum lost circulation and weight increase requirements will always be on site.

Describe the mud monitoring system utilized: An electronic pit volume totalizer (PVT) mud system will monitor pit volumes for gains or losses, flow rate, pump pressures, and stroke rate.

Circulating Medium Table

Top Depth	Bottom Depth	Mud Type	Min Weight (lbs/gal)	Max Weight (lbs/gal)	Density (lbs/cu ft)	Gel Strength (lbs/100 sqft)	PH	Viscosity (CP)	Salinity (ppm)	Filtration (cc)	Additional Characteristics
0	475	OTHER : Fresh Water	8.4	10.1							
475	1775	OTHER : Brine	10	10.5							
1775	8890	OTHER : Cut Brine	8.8	9.2							
8890	19667	OIL-BASED MUD	11.5	12							

Operator Name: PETROGULF CORPORATION**Well Name:** GAMBINO FEDERAL COM**Well Number:** 004H

Section 6 - Test, Logging, Coring

List of production tests including testing procedures, equipment and safety measures:

Gamma Ray log will be acquired by MWD tools throughout the well.

List of open and cased hole logs run in the well:

GAMMA RAY LOG,

Coring operation description for the well:

No core or open hole or cased hole log is planned.

Section 7 - Pressure

Anticipated Bottom Hole Pressure: 5554**Anticipated Surface Pressure:** 3595**Anticipated Bottom Hole Temperature(F):** 154**Anticipated abnormal pressures, temperatures, or potential geologic hazards?** NO**Describe:****Contingency Plans geohazards description:****Contingency Plans geohazards****Hydrogen Sulfide drilling operations plan required?** YES**Hydrogen sulfide drilling operations**

Gambino_Fed_Com_H2S_Plan_20220912121603.pdf

Section 8 - Other Information

Proposed horizontal/directional/multi-lateral plan submission:

Gambino_4H_Horizontal_Plan_20220912121636.pdf

Other proposed operations facets description:**Other proposed operations facets attachment:**

CoFlex_Certs_20220912121706.pdf

Speedhead_Specs_20220912121726.pdf

Gambino_4H_Drill_Plan_rev2_20230927132823.pdf

Other Variance attachment:

Casing_Cementing_Variance_Rev_20230508144427.pdf

Gambino Federal Com 4H
Eddy County, NM (NAD 83 NME)

Job No. WT-22-***

Plan 0.1



SECTION DETAILS										
Sec	MD	Inc	Azi	TVD	+N/-S	+E/-W	Dleg	TFace	VSect	Annotation
1	0.00	0.00	0.00	0.00	0.00	0.00	0.000	0.00	0.00	
2	1775.00	0.00	0.00	1775.00	0.00	0.00	0.000	0.00	0.00	Build: 1°/100
3	3962.86	21.88	341.33	3910.08	390.96	-132.08	1.000	341.33	-42.75	Hold: 21.88° Inc, 341.33° Azm
4	8692.89	21.88	341.33	8299.42	2060.85	-696.24	0.000	0.00	-225.32	KOP: 10°/100' @ 8692.89' MD
5	9662.52	90.00	90.32	8900.00	2285.73	-126.25	10.000	107.71	380.20	LP/Hold: 90.00° Inc, 90.32° Azm
6	19667.33	90.00	90.32	8900.00	2230.09	9878.42	0.000	0.00	10127.01	PBHL

DESIGN TARGET DETAILS									
Name	TVD	+N/-S	+E/-W	Northing	Easting	Latitude	Longitude		
LP/FTP - Gambino Federal Com 4H	8900.00	2285.73	-126.25	492932.68	557838.39	32° 21' 18.472 N	104° 16' 47.624 W		
LTP/PBHL - Gambino Federal Com 4H	8900.00	2230.09	9878.42	492877.04	567843.06	32° 21' 17.857 N	104° 14' 50.985 W		

PROJECT DETAILS: Eddy County, NM (NAD 83 NME)

Geodetic System: US State Plane 1983
Datum: North American Datum 1983
Ellipsoid: GRS 1980
Zone: New Mexico Eastern Zone
System Datum: Mean Sea Level



SITE DETAILS: Gambino Federal Com Pad

Site Centre Northing: 490616.97
Easting: 557965.56
Positional Uncertainty: 0.00
Convergence: 0.03
Local North: Grid



Azimuths to Grid North
True North: -0.03°
Magnetic North: 6.95°

Magnetic Field
Strength: 47544.2nT
Dip Angle: 59.94°
Date: 8/1/2022
Model: MVHD

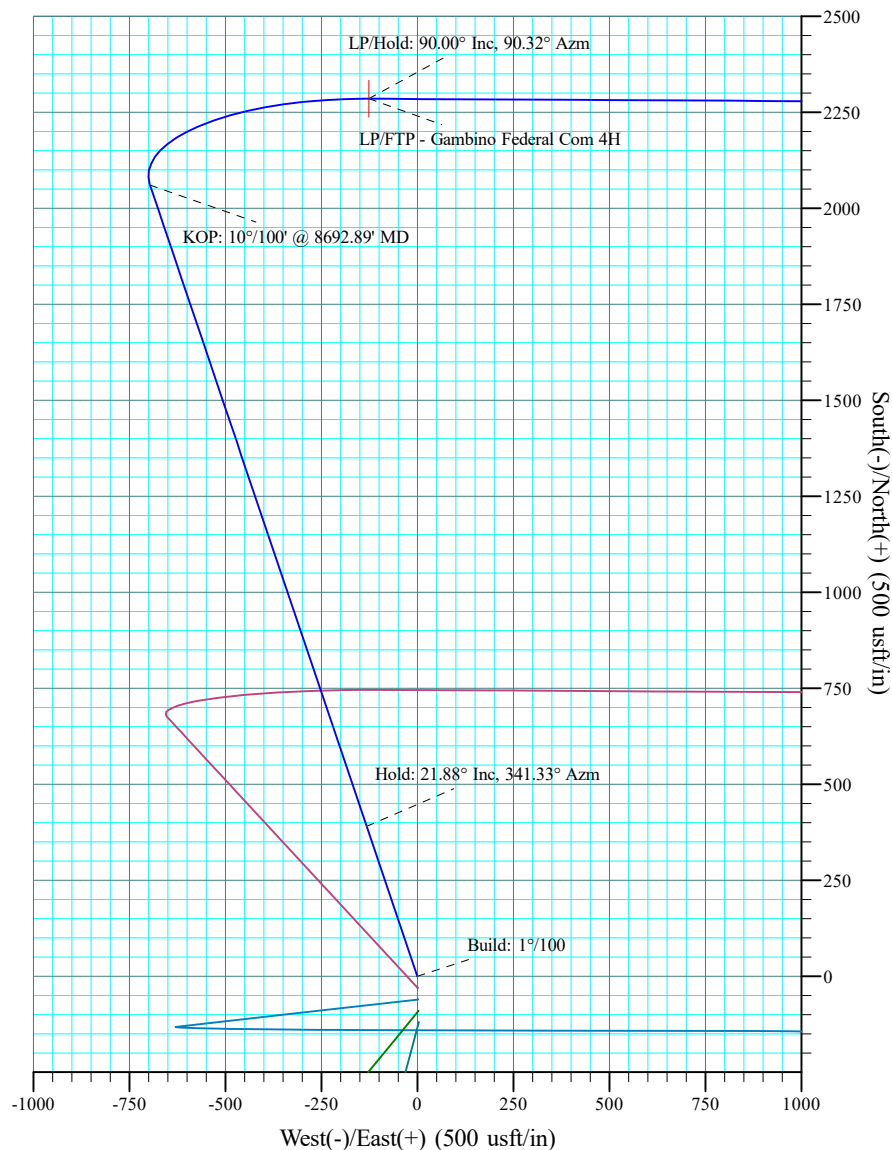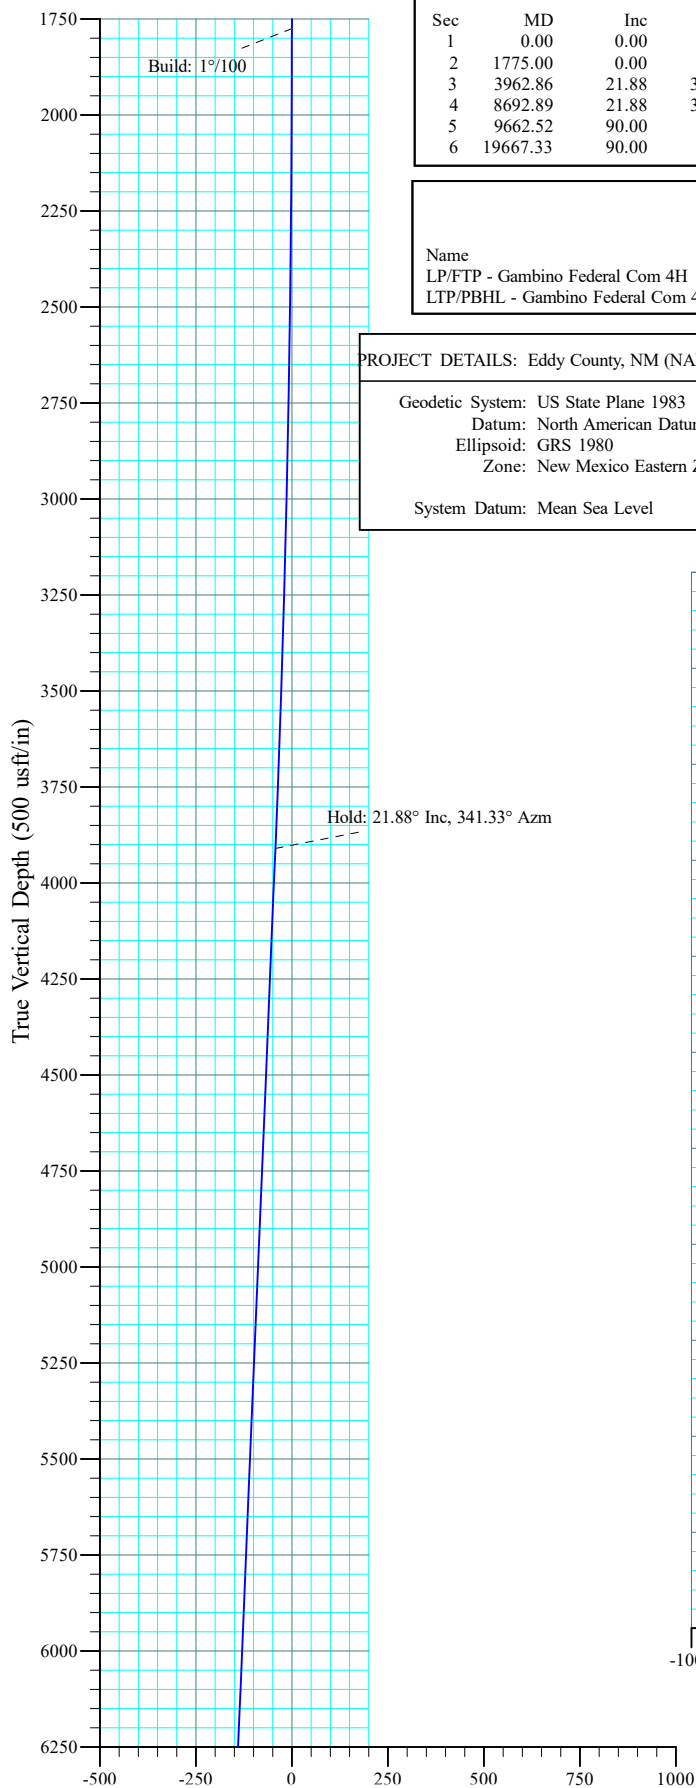

Drawn By: KRN

Date Created: 7/12/2022

Date Revised: 7/12/2022

File: Petrogulf - Gambino Federal Com 4H - Plan 0.1 - Int.wpc

Released to Imaging: 12/7/2023 1:18:04 PM



Petrogulf Corporation
Gambino Federal Com 4H
Eddy County, NM (NAD 83 NME)
Job No. WT-22-***
Plan 0.1



Received by OCD: 11/17/2023 2:22:22 PM

SECTION DETAILS

Sec	MD	Inc	Azi	TVD	+N/-S	+E/-W	Dleg	TFace	VSect	Target	Annotation
1	0.00	0.00	0.00	0.00	0.00	0.00	0.000	0.00	0.00		
2	1775.00	0.00	0.00	1775.00	0.00	0.00	0.000	0.00	0.00		Build: 1°/100
3	3962.86	21.88	341.33	3910.08	390.96	-132.08	1.000	341.33	-42.75		Hold: 21.88° Inc, 341.33° Azm
4	8692.89	21.88	341.33	8299.42	2060.85	-696.24	0.000	0.00	-225.32		KOP: 10°/100' @ 8692.89' MD
5	9662.52	90.00	90.32	8900.00	2285.73	-126.25	10.000	107.71	380.20	LP/FTP - Gambino Federal Com 4H	LP/Hold: 90.00° Inc, 90.32° Azm
6	19667.33	90.00	90.32	8900.00	2230.09	9878.42	0.000	0.00	10127.01	LTP/PBHL - Gambino Federal Com 4H	PBHL

SITE DETAILS: Gambino Federal Com Pad

Site Centre Northing: 490616.97
Easting: 557965.56

Positional Uncertainty: 0.00
Convergence: 0.03
Local North: Grid


PROJECT DETAILS: Eddy County, NM (NAD 83 NME)

Geodetic System: US State Plane 1983
Datum: North American Datum 1983
Ellipsoid: GRS 1980
Zone: New Mexico Eastern Zone

System Datum: Mean Sea Level

DESIGN TARGET DETAILS

Name	TVD	+N/-S	+E/-W	Northing	Easting	Latitude	Longitude
LP/FTP - Gambino Federal Com 4H	8900.00	2285.73	-126.25	492932.68	557838.39	32° 21' 18.472 N	104° 16' 47.624 W
LTP/PBHL - Gambino Federal Com 4H	8900.00	2230.09	9878.42	492877.04	567843.06	32° 21' 17.857 N	104° 14' 50.985 W

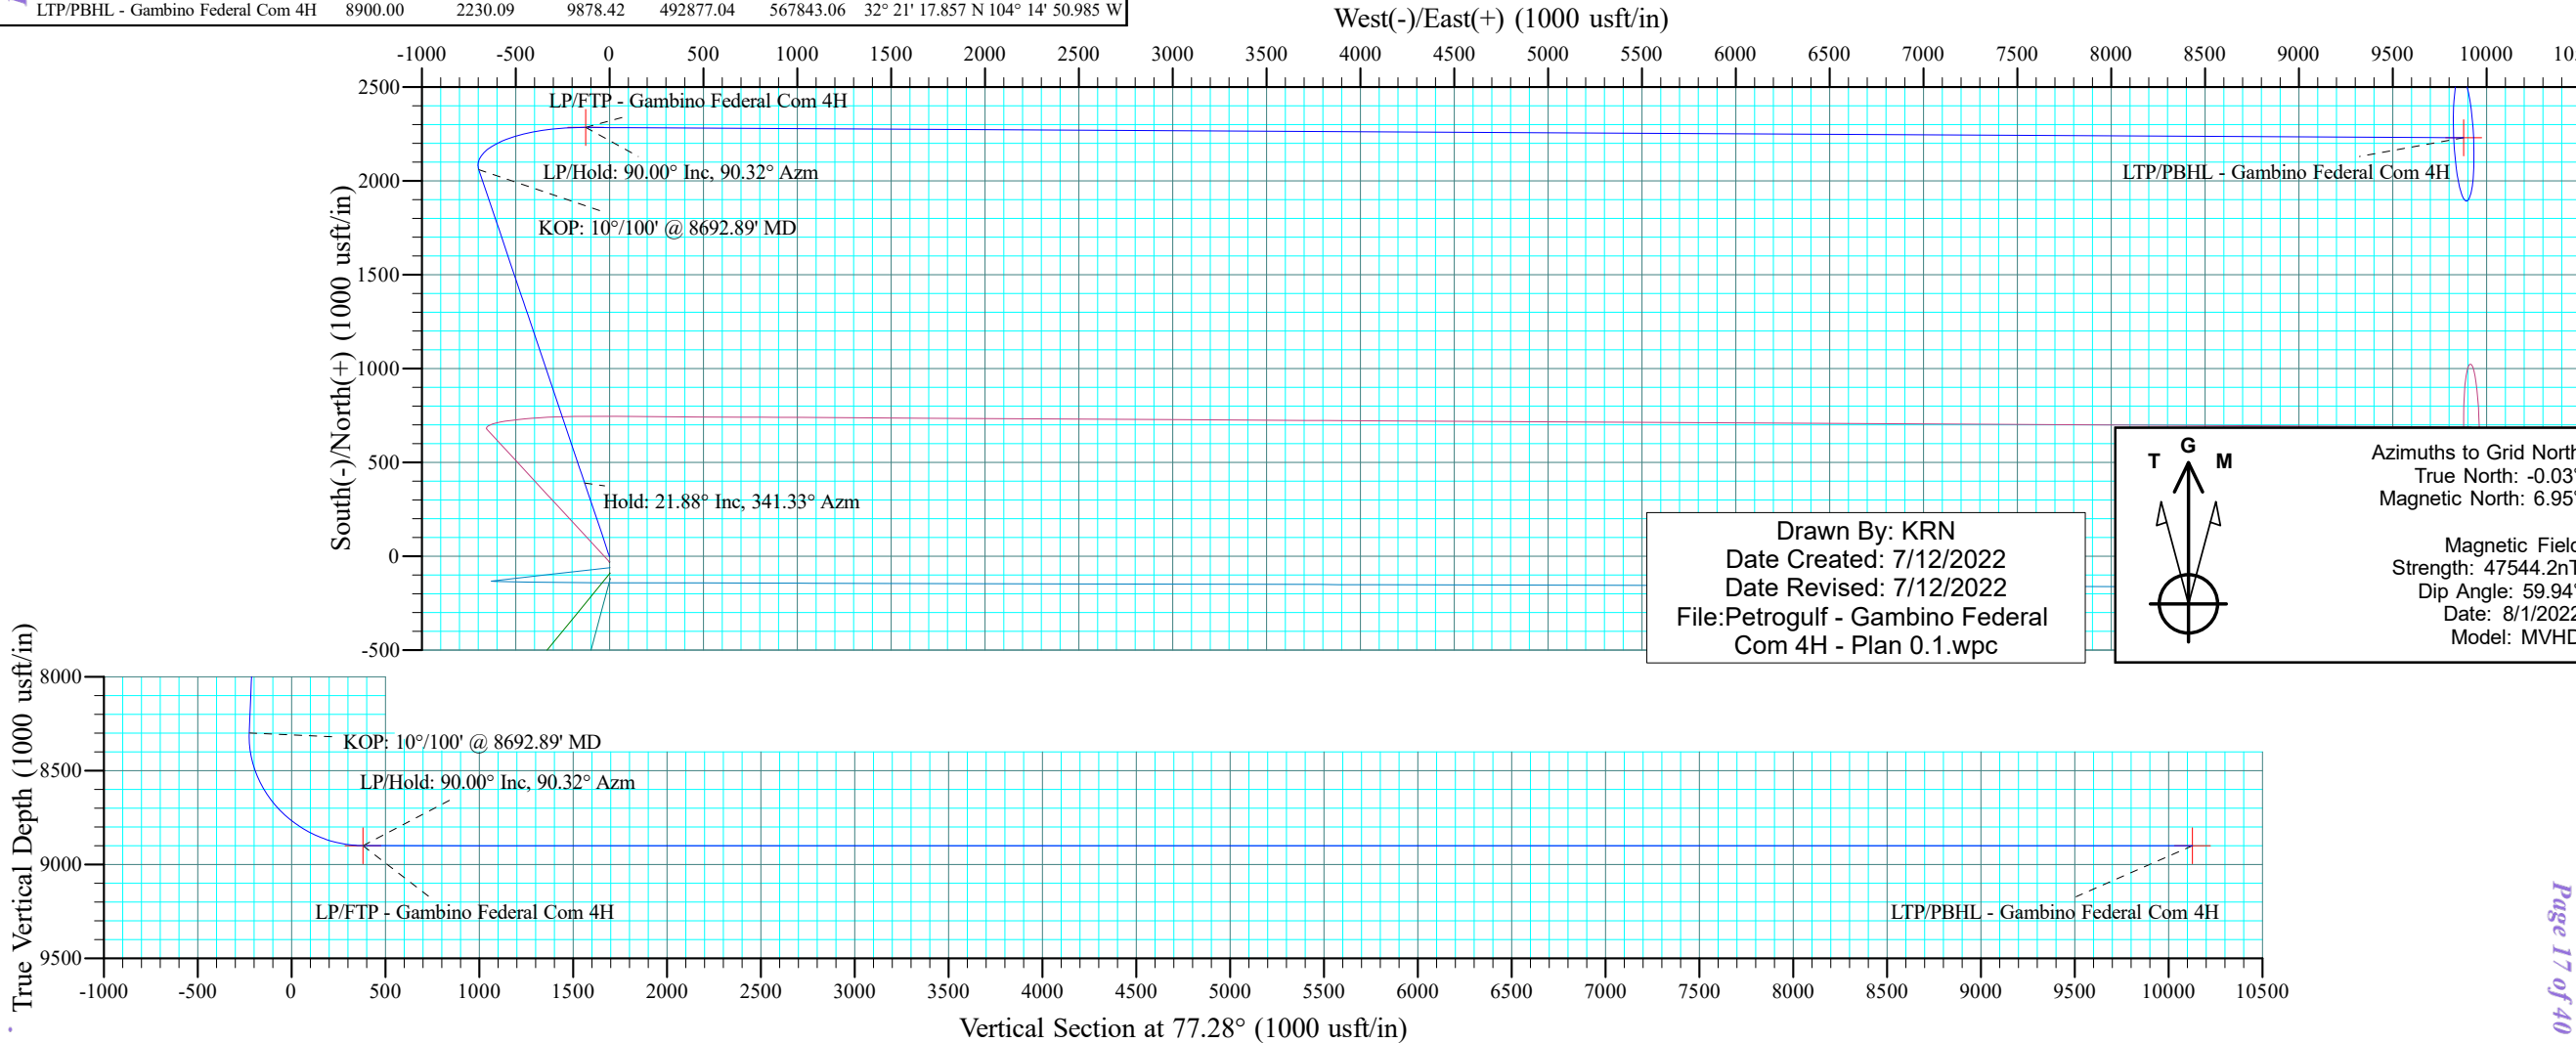



Petrogulf Corporation

Eddy County, NM (NAD 83 NME)

Gambino Federal Com Pad

Gambino Federal Com 4H

Planning

Plan: Plan 0.1

Standard Planning Report

12 July, 2022





Aim Directional Services, LLC

Planning Report



Database:	RTOC- EDM 5000.1 Single User Db	Local Co-ordinate Reference:	Well Gambino Federal Com 4H
Company:	Petrogulf Corporation	TVD Reference:	Well @ 3292.10usft (RKB 25.5)
Project:	Eddy County, NM (NAD 83 NME)	MD Reference:	Well @ 3292.10usft (RKB 25.5)
Site:	Gambino Federal Com Pad	North Reference:	Grid
Well:	Gambino Federal Com 4H	Survey Calculation Method:	Minimum Curvature
Wellbore:	Planning		
Design:	Plan 0.1		

Project	Eddy County, NM (NAD 83 NME)		
Map System:	US State Plane 1983	System Datum:	Mean Sea Level
Geo Datum:	North American Datum 1983		
Map Zone:	New Mexico Eastern Zone		

Site	Gambino Federal Com Pad		
Site Position:		Northing:	490,616.97 usft
From:	Map	Easting:	557,965.56 usft
Position Uncertainty:	0.00 usft	Slot Radius:	13-3/16 "
		Latitude:	32° 20' 55.556 N
		Longitude:	104° 16' 46.155 W
		Grid Convergence:	0.03 °

Well	Gambino Federal Com 4H		
Well Position	+N/-S	29.98 usft	Northing:
	+E/-W	-0.92 usft	Easting:
Position Uncertainty	0.00 usft		Wellhead Elevation:
			Latitude:
			Longitude:
			Ground Level:

Wellbore	Planning				
Magnetics	Model Name	Sample Date	Declination (°)	Dip Angle (°)	Field Strength (nT)
	MVHD	8/1/2022	6.98	59.94	47,544.169

Design	Plan 0.1			
Audit Notes:				
Version:	Phase:	PLAN	Tie On Depth:	0.00
Vertical Section:	Depth From (TVD) (usft)	+N/-S (usft)	+E/-W (usft)	Direction (°)
	0.00	0.00	0.00	77.28

Plan Survey Tool Program	Date	7/12/2022		
Depth From (usft)	Depth To (usft)	Survey (Wellbore)	Tool Name	Remarks
1	0.00	19,667.33	Plan 0.1 (Planning)	MWD+HRGM
				OWSG MWD + HRGM

Plan Sections										
Measured Depth (usft)	Inclination (°)	Azimuth (°)	Vertical Depth (usft)	+N/-S (usft)	+E/-W (usft)	Dogleg Rate (°/100ft)	Build Rate (°/100ft)	Turn Rate (°/100ft)	TFO (°)	Target
0.00	0.00	0.00	0.00	0.00	0.00	0.000	0.000	0.000	0.00	
1,775.00	0.00	0.00	1,775.00	0.00	0.00	0.000	0.000	0.000	0.00	
3,962.86	21.88	341.33	3,910.08	390.96	-132.08	1.000	1.000	0.000	341.33	
8,692.89	21.88	341.33	8,299.42	2,060.85	-696.24	0.000	0.000	0.000	0.00	
9,662.52	90.00	90.32	8,900.00	2,285.73	-126.25	10.000	7.025	11.240	107.71	LP/FTP - Gambino
19,667.33	90.00	90.32	8,900.00	2,230.09	9,878.42	0.000	0.000	0.000	0.00	LTP/PBHL - Gambi



Aim Directional Services, LLC

Planning Report



Database:	RTOC- EDM 5000.1 Single User Db	Local Co-ordinate Reference:	Well Gambino Federal Com 4H
Company:	Petrogulf Corporation	TVD Reference:	Well @ 3292.10usft (RKB 25.5)
Project:	Eddy County, NM (NAD 83 NME)	MD Reference:	Well @ 3292.10usft (RKB 25.5)
Site:	Gambino Federal Com Pad	North Reference:	Grid
Well:	Gambino Federal Com 4H	Survey Calculation Method:	Minimum Curvature
Wellbore:	Planning		
Design:	Plan 0.1		

Planned Survey									
Measured Depth (usft)	Inclination (°)	Azimuth (°)	Vertical Depth (usft)	+N/-S (usft)	+E/-W (usft)	Vertical Section (usft)	Dogleg Rate (°/100ft)	Build Rate (°/100ft)	Turn Rate (°/100ft)
0.00	0.00	0.00	0.00	0.00	0.00	0.00	0.000	0.000	0.000
100.00	0.00	0.00	100.00	0.00	0.00	0.00	0.000	0.000	0.000
200.00	0.00	0.00	200.00	0.00	0.00	0.00	0.000	0.000	0.000
300.00	0.00	0.00	300.00	0.00	0.00	0.00	0.000	0.000	0.000
400.00	0.00	0.00	400.00	0.00	0.00	0.00	0.000	0.000	0.000
500.00	0.00	0.00	500.00	0.00	0.00	0.00	0.000	0.000	0.000
600.00	0.00	0.00	600.00	0.00	0.00	0.00	0.000	0.000	0.000
700.00	0.00	0.00	700.00	0.00	0.00	0.00	0.000	0.000	0.000
800.00	0.00	0.00	800.00	0.00	0.00	0.00	0.000	0.000	0.000
900.00	0.00	0.00	900.00	0.00	0.00	0.00	0.000	0.000	0.000
1,000.00	0.00	0.00	1,000.00	0.00	0.00	0.00	0.000	0.000	0.000
1,100.00	0.00	0.00	1,100.00	0.00	0.00	0.00	0.000	0.000	0.000
1,200.00	0.00	0.00	1,200.00	0.00	0.00	0.00	0.000	0.000	0.000
1,300.00	0.00	0.00	1,300.00	0.00	0.00	0.00	0.000	0.000	0.000
1,400.00	0.00	0.00	1,400.00	0.00	0.00	0.00	0.000	0.000	0.000
1,500.00	0.00	0.00	1,500.00	0.00	0.00	0.00	0.000	0.000	0.000
1,600.00	0.00	0.00	1,600.00	0.00	0.00	0.00	0.000	0.000	0.000
1,700.00	0.00	0.00	1,700.00	0.00	0.00	0.00	0.000	0.000	0.000
1,775.00	0.00	0.00	1,775.00	0.00	0.00	0.00	0.000	0.000	0.000
Build: 1°/100									
1,800.00	0.25	341.33	1,800.00	0.05	-0.02	-0.01	1.000	1.000	0.000
1,900.00	1.25	341.33	1,899.99	1.29	-0.44	-0.14	1.000	1.000	0.000
2,000.00	2.25	341.33	1,999.94	4.18	-1.41	-0.46	1.000	1.000	0.000
2,100.00	3.25	341.33	2,099.83	8.73	-2.95	-0.95	1.000	1.000	0.000
2,200.00	4.25	341.33	2,199.61	14.93	-5.04	-1.63	1.000	1.000	0.000
2,300.00	5.25	341.33	2,299.27	22.77	-7.69	-2.49	1.000	1.000	0.000
2,400.00	6.25	341.33	2,398.76	32.26	-10.90	-3.53	1.000	1.000	0.000
2,500.00	7.25	341.33	2,498.07	43.40	-14.66	-4.75	1.000	1.000	0.000
2,600.00	8.25	341.33	2,597.15	56.17	-18.98	-6.14	1.000	1.000	0.000
2,700.00	9.25	341.33	2,695.99	70.59	-23.85	-7.72	1.000	1.000	0.000
2,800.00	10.25	341.33	2,794.54	86.63	-29.27	-9.47	1.000	1.000	0.000
2,900.00	11.25	341.33	2,892.79	104.30	-35.24	-11.40	1.000	1.000	0.000
3,000.00	12.25	341.33	2,990.69	123.59	-41.75	-13.51	1.000	1.000	0.000
3,100.00	13.25	341.33	3,088.22	144.50	-48.82	-15.80	1.000	1.000	0.000
3,200.00	14.25	341.33	3,185.35	167.02	-56.43	-18.26	1.000	1.000	0.000
3,300.00	15.25	341.33	3,282.06	191.14	-64.58	-20.90	1.000	1.000	0.000
3,400.00	16.25	341.33	3,378.30	216.86	-73.26	-23.71	1.000	1.000	0.000
3,500.00	17.25	341.33	3,474.06	244.16	-82.49	-26.70	1.000	1.000	0.000
3,600.00	18.25	341.33	3,569.30	273.04	-92.24	-29.85	1.000	1.000	0.000
3,700.00	19.25	341.33	3,663.99	303.49	-102.53	-33.18	1.000	1.000	0.000
3,800.00	20.25	341.33	3,758.10	335.51	-113.35	-36.68	1.000	1.000	0.000
3,900.00	21.25	341.33	3,851.62	369.07	-124.69	-40.35	1.000	1.000	0.000
3,962.86	21.88	341.33	3,910.08	390.96	-132.08	-42.75	1.000	1.000	0.000
Hold: 21.88° Inc, 341.33° Azm									
4,000.00	21.88	341.33	3,944.54	404.07	-136.51	-44.18	0.000	0.000	0.000
4,100.00	21.88	341.33	4,037.34	439.38	-148.44	-48.04	0.000	0.000	0.000
4,200.00	21.88	341.33	4,130.14	474.68	-160.37	-51.90	0.000	0.000	0.000
4,300.00	21.88	341.33	4,222.93	509.99	-172.29	-55.76	0.000	0.000	0.000
4,400.00	21.88	341.33	4,315.73	545.29	-184.22	-59.62	0.000	0.000	0.000
4,500.00	21.88	341.33	4,408.53	580.59	-196.15	-63.48	0.000	0.000	0.000
4,600.00	21.88	341.33	4,501.33	615.90	-208.08	-67.34	0.000	0.000	0.000
4,700.00	21.88	341.33	4,594.12	651.20	-220.00	-71.20	0.000	0.000	0.000
4,800.00	21.88	341.33	4,686.92	686.51	-231.93	-75.06	0.000	0.000	0.000



Aim Directional Services, LLC

Planning Report



Database:	RTOC- EDM 5000.1 Single User Db	Local Co-ordinate Reference:	Well Gambino Federal Com 4H
Company:	Petrogulf Corporation	TVD Reference:	Well @ 3292.10usft (RKB 25.5)
Project:	Eddy County, NM (NAD 83 NME)	MD Reference:	Well @ 3292.10usft (RKB 25.5)
Site:	Gambino Federal Com Pad	North Reference:	Grid
Well:	Gambino Federal Com 4H	Survey Calculation Method:	Minimum Curvature
Wellbore:	Planning		
Design:	Plan 0.1		

Planned Survey									
Measured Depth (usft)	Inclination (°)	Azimuth (°)	Vertical Depth (usft)	+N/-S (usft)	+E/-W (usft)	Vertical Section (usft)	Dogleg Rate (°/100ft)	Build Rate (°/100ft)	Turn Rate (°/100ft)
4,900.00	21.88	341.33	4,779.72	721.81	-243.86	-78.92	0.000	0.000	0.000
5,000.00	21.88	341.33	4,872.52	757.11	-255.78	-82.78	0.000	0.000	0.000
5,100.00	21.88	341.33	4,965.31	792.42	-267.71	-86.64	0.000	0.000	0.000
5,200.00	21.88	341.33	5,058.11	827.72	-279.64	-90.50	0.000	0.000	0.000
5,300.00	21.88	341.33	5,150.91	863.02	-291.57	-94.36	0.000	0.000	0.000
5,400.00	21.88	341.33	5,243.71	898.33	-303.49	-98.22	0.000	0.000	0.000
5,500.00	21.88	341.33	5,336.50	933.63	-315.42	-102.08	0.000	0.000	0.000
5,600.00	21.88	341.33	5,429.30	968.94	-327.35	-105.94	0.000	0.000	0.000
5,700.00	21.88	341.33	5,522.10	1,004.24	-339.27	-109.80	0.000	0.000	0.000
5,800.00	21.88	341.33	5,614.90	1,039.54	-351.20	-113.66	0.000	0.000	0.000
5,900.00	21.88	341.33	5,707.69	1,074.85	-363.13	-117.52	0.000	0.000	0.000
6,000.00	21.88	341.33	5,800.49	1,110.15	-375.05	-121.38	0.000	0.000	0.000
6,100.00	21.88	341.33	5,893.29	1,145.46	-386.98	-125.24	0.000	0.000	0.000
6,200.00	21.88	341.33	5,986.09	1,180.76	-398.91	-129.10	0.000	0.000	0.000
6,300.00	21.88	341.33	6,078.88	1,216.06	-410.84	-132.96	0.000	0.000	0.000
6,400.00	21.88	341.33	6,171.68	1,251.37	-422.76	-136.82	0.000	0.000	0.000
6,500.00	21.88	341.33	6,264.48	1,286.67	-434.69	-140.68	0.000	0.000	0.000
6,600.00	21.88	341.33	6,357.28	1,321.98	-446.62	-144.54	0.000	0.000	0.000
6,700.00	21.88	341.33	6,450.07	1,357.28	-458.54	-148.40	0.000	0.000	0.000
6,800.00	21.88	341.33	6,542.87	1,392.58	-470.47	-152.26	0.000	0.000	0.000
6,900.00	21.88	341.33	6,635.67	1,427.89	-482.40	-156.12	0.000	0.000	0.000
7,000.00	21.88	341.33	6,728.47	1,463.19	-494.33	-159.98	0.000	0.000	0.000
7,100.00	21.88	341.33	6,821.26	1,498.49	-506.25	-163.84	0.000	0.000	0.000
7,200.00	21.88	341.33	6,914.06	1,533.80	-518.18	-167.70	0.000	0.000	0.000
7,300.00	21.88	341.33	7,006.86	1,569.10	-530.11	-171.56	0.000	0.000	0.000
7,400.00	21.88	341.33	7,099.66	1,604.41	-542.03	-175.42	0.000	0.000	0.000
7,500.00	21.88	341.33	7,192.45	1,639.71	-553.96	-179.28	0.000	0.000	0.000
7,600.00	21.88	341.33	7,285.25	1,675.01	-565.89	-183.14	0.000	0.000	0.000
7,700.00	21.88	341.33	7,378.05	1,710.32	-577.82	-187.00	0.000	0.000	0.000
7,800.00	21.88	341.33	7,470.85	1,745.62	-589.74	-190.86	0.000	0.000	0.000
7,900.00	21.88	341.33	7,563.64	1,780.93	-601.67	-194.72	0.000	0.000	0.000
8,000.00	21.88	341.33	7,656.44	1,816.23	-613.60	-198.58	0.000	0.000	0.000
8,100.00	21.88	341.33	7,749.24	1,851.53	-625.52	-202.44	0.000	0.000	0.000
8,200.00	21.88	341.33	7,842.04	1,886.84	-637.45	-206.30	0.000	0.000	0.000
8,300.00	21.88	341.33	7,934.83	1,922.14	-649.38	-210.16	0.000	0.000	0.000
8,400.00	21.88	341.33	8,027.63	1,957.45	-661.31	-214.02	0.000	0.000	0.000
8,500.00	21.88	341.33	8,120.43	1,992.75	-673.23	-217.88	0.000	0.000	0.000
8,600.00	21.88	341.33	8,213.23	2,028.05	-685.16	-221.74	0.000	0.000	0.000
8,692.89	21.88	341.33	8,299.42	2,060.85	-696.24	-225.32	0.000	0.000	0.000
KOP: 10°/100' @ 8692.89' MD									
8,700.00	21.67	343.17	8,306.03	2,063.36	-697.04	-225.56	10.000	-2.900	25.799
8,750.00	20.83	356.80	8,352.66	2,081.08	-700.21	-224.75	10.000	-1.687	27.256
8,800.00	21.11	10.77	8,399.38	2,098.82	-699.03	-219.68	10.000	0.569	27.957
8,850.00	22.48	23.75	8,445.83	2,116.42	-693.49	-210.40	10.000	2.739	25.960
8,900.00	24.76	34.89	8,491.66	2,133.77	-683.64	-196.98	10.000	4.550	22.279
8,950.00	27.72	44.03	8,536.52	2,150.73	-669.56	-179.51	10.000	5.916	18.280
9,000.00	31.16	51.42	8,580.07	2,167.17	-651.36	-158.13	10.000	6.892	14.773
9,050.00	34.95	57.41	8,621.98	2,182.96	-629.16	-133.01	10.000	7.579	11.982
9,100.00	38.98	62.34	8,661.93	2,197.98	-603.15	-104.32	10.000	8.064	9.850
9,150.00	43.19	66.46	8,699.62	2,212.13	-573.51	-72.30	10.000	8.410	8.242
9,200.00	47.52	69.97	8,734.75	2,225.28	-540.49	-37.18	10.000	8.663	7.028
9,250.00	51.94	73.03	8,767.07	2,237.35	-504.31	0.76	10.000	8.850	6.108
9,300.00	56.44	75.73	8,796.31	2,248.24	-465.27	41.24	10.000	8.989	5.405
9,350.00	60.99	78.16	8,822.28	2,257.87	-423.66	83.95	10.000	9.095	4.867



Aim Directional Services, LLC

Planning Report



Database:	RTOC- EDM 5000.1 Single User Db	Local Co-ordinate Reference:	Well Gambino Federal Com 4H
Company:	Petrogulf Corporation	TVD Reference:	Well @ 3292.10usft (RKB 25.5)
Project:	Eddy County, NM (NAD 83 NME)	MD Reference:	Well @ 3292.10usft (RKB 25.5)
Site:	Gambino Federal Com Pad	North Reference:	Grid
Well:	Gambino Federal Com 4H	Survey Calculation Method:	Minimum Curvature
Wellbore:	Planning		
Design:	Plan 0.1		

Planned Survey									
Measured Depth (usft)	Inclination (°)	Azimuth (°)	Vertical Depth (usft)	+N/-S (usft)	+E/-W (usft)	Vertical Section (usft)	Dogleg Rate (°/100ft)	Build Rate (°/100ft)	Turn Rate (°/100ft)
9,400.00	65.57	80.39	8,844.75	2,266.16	-379.79	128.57	10.000	9.175	4.454
9,450.00	70.19	82.46	8,863.58	2,273.05	-334.00	174.75	10.000	9.236	4.140
9,500.00	74.83	84.41	8,878.60	2,278.49	-286.64	222.15	10.000	9.281	3.905
9,550.00	79.49	86.28	8,889.71	2,282.44	-238.06	270.40	10.000	9.313	3.737
9,600.00	84.16	88.09	8,896.81	2,284.87	-188.65	319.14	10.000	9.334	3.625
9,650.00	88.83	89.87	8,899.87	2,285.75	-138.76	367.99	10.000	9.346	3.565
9,662.52	90.00	90.32	8,900.00	2,285.73	-126.25	380.20	10.000	9.349	3.550
LP/Hold: 90.00° Inc, 90.32° Azm									
9,700.00	90.00	90.32	8,900.00	2,285.52	-88.76	416.71	0.000	0.000	0.000
9,800.00	90.00	90.32	8,900.00	2,284.97	11.23	514.13	0.000	0.000	0.000
9,900.00	90.00	90.32	8,900.00	2,284.41	111.23	611.56	0.000	0.000	0.000
10,000.00	90.00	90.32	8,900.00	2,283.85	211.23	708.98	0.000	0.000	0.000
10,100.00	90.00	90.32	8,900.00	2,283.30	311.23	806.40	0.000	0.000	0.000
10,200.00	90.00	90.32	8,900.00	2,282.74	411.23	903.82	0.000	0.000	0.000
10,300.00	90.00	90.32	8,900.00	2,282.18	511.23	1,001.24	0.000	0.000	0.000
10,400.00	90.00	90.32	8,900.00	2,281.63	611.22	1,098.66	0.000	0.000	0.000
10,500.00	90.00	90.32	8,900.00	2,281.07	711.22	1,196.08	0.000	0.000	0.000
10,600.00	90.00	90.32	8,900.00	2,280.52	811.22	1,293.50	0.000	0.000	0.000
10,700.00	90.00	90.32	8,900.00	2,279.96	911.22	1,390.93	0.000	0.000	0.000
10,800.00	90.00	90.32	8,900.00	2,279.40	1,011.22	1,488.35	0.000	0.000	0.000
10,900.00	90.00	90.32	8,900.00	2,278.85	1,111.22	1,585.77	0.000	0.000	0.000
11,000.00	90.00	90.32	8,900.00	2,278.29	1,211.22	1,683.19	0.000	0.000	0.000
11,100.00	90.00	90.32	8,900.00	2,277.73	1,311.21	1,780.61	0.000	0.000	0.000
11,200.00	90.00	90.32	8,900.00	2,277.18	1,411.21	1,878.03	0.000	0.000	0.000
11,300.00	90.00	90.32	8,900.00	2,276.62	1,511.21	1,975.45	0.000	0.000	0.000
11,400.00	90.00	90.32	8,900.00	2,276.07	1,611.21	2,072.87	0.000	0.000	0.000
11,500.00	90.00	90.32	8,900.00	2,275.51	1,711.21	2,170.30	0.000	0.000	0.000
11,600.00	90.00	90.32	8,900.00	2,274.95	1,811.21	2,267.72	0.000	0.000	0.000
11,700.00	90.00	90.32	8,900.00	2,274.40	1,911.20	2,365.14	0.000	0.000	0.000
11,800.00	90.00	90.32	8,900.00	2,273.84	2,011.20	2,462.56	0.000	0.000	0.000
11,900.00	90.00	90.32	8,900.00	2,273.29	2,111.20	2,559.98	0.000	0.000	0.000
12,000.00	90.00	90.32	8,900.00	2,272.73	2,211.20	2,657.40	0.000	0.000	0.000
12,100.00	90.00	90.32	8,900.00	2,272.17	2,311.20	2,754.82	0.000	0.000	0.000
12,200.00	90.00	90.32	8,900.00	2,271.62	2,411.20	2,852.24	0.000	0.000	0.000
12,300.00	90.00	90.32	8,900.00	2,271.06	2,511.20	2,949.66	0.000	0.000	0.000
12,400.00	90.00	90.32	8,900.00	2,270.50	2,611.19	3,047.09	0.000	0.000	0.000
12,500.00	90.00	90.32	8,900.00	2,269.95	2,711.19	3,144.51	0.000	0.000	0.000
12,600.00	90.00	90.32	8,900.00	2,269.39	2,811.19	3,241.93	0.000	0.000	0.000
12,700.00	90.00	90.32	8,900.00	2,268.84	2,911.19	3,339.35	0.000	0.000	0.000
12,800.00	90.00	90.32	8,900.00	2,268.28	3,011.19	3,436.77	0.000	0.000	0.000
12,900.00	90.00	90.32	8,900.00	2,267.72	3,111.19	3,534.19	0.000	0.000	0.000
13,000.00	90.00	90.32	8,900.00	2,267.17	3,211.18	3,631.61	0.000	0.000	0.000
13,100.00	90.00	90.32	8,900.00	2,266.61	3,311.18	3,729.03	0.000	0.000	0.000
13,200.00	90.00	90.32	8,900.00	2,266.06	3,411.18	3,826.46	0.000	0.000	0.000
13,300.00	90.00	90.32	8,900.00	2,265.50	3,511.18	3,923.88	0.000	0.000	0.000
13,400.00	90.00	90.32	8,900.00	2,264.94	3,611.18	4,021.30	0.000	0.000	0.000
13,500.00	90.00	90.32	8,900.00	2,264.39	3,711.18	4,118.72	0.000	0.000	0.000
13,600.00	90.00	90.32	8,900.00	2,263.83	3,811.18	4,216.14	0.000	0.000	0.000
13,700.00	90.00	90.32	8,900.00	2,263.27	3,911.17	4,313.56	0.000	0.000	0.000
13,800.00	90.00	90.32	8,900.00	2,262.72	4,011.17	4,410.98	0.000	0.000	0.000
13,900.00	90.00	90.32	8,900.00	2,262.16	4,111.17	4,508.40	0.000	0.000	0.000
14,000.00	90.00	90.32	8,900.00	2,261.61	4,211.17	4,605.83	0.000	0.000	0.000
14,100.00	90.00	90.32	8,900.00	2,261.05	4,311.17	4,703.25	0.000	0.000	0.000



Aim Directional Services, LLC

Planning Report



Database:	RTOC- EDM 5000.1 Single User Db	Local Co-ordinate Reference:	Well Gambino Federal Com 4H
Company:	Petrogulf Corporation	TVD Reference:	Well @ 3292.10usft (RKB 25.5)
Project:	Eddy County, NM (NAD 83 NME)	MD Reference:	Well @ 3292.10usft (RKB 25.5)
Site:	Gambino Federal Com Pad	North Reference:	Grid
Well:	Gambino Federal Com 4H	Survey Calculation Method:	Minimum Curvature
Wellbore:	Planning		
Design:	Plan 0.1		

Planned Survey										
Measured Depth (usft)	Inclination (°)	Azimuth (°)	Vertical Depth (usft)	+N/-S (usft)	+E/-W (usft)	Vertical Section (usft)	Dogleg Rate (°/100ft)	Build Rate (°/100ft)	Turn Rate (°/100ft)	
14,200.00	90.00	90.32	8,900.00	2,260.49	4,411.17	4,800.67	0.000	0.000	0.000	
14,300.00	90.00	90.32	8,900.00	2,259.94	4,511.16	4,898.09	0.000	0.000	0.000	
14,400.00	90.00	90.32	8,900.00	2,259.38	4,611.16	4,995.51	0.000	0.000	0.000	
14,500.00	90.00	90.32	8,900.00	2,258.82	4,711.16	5,092.93	0.000	0.000	0.000	
14,600.00	90.00	90.32	8,900.00	2,258.27	4,811.16	5,190.35	0.000	0.000	0.000	
14,700.00	90.00	90.32	8,900.00	2,257.71	4,911.16	5,287.77	0.000	0.000	0.000	
14,800.00	90.00	90.32	8,900.00	2,257.16	5,011.16	5,385.20	0.000	0.000	0.000	
14,900.00	90.00	90.32	8,900.00	2,256.60	5,111.16	5,482.62	0.000	0.000	0.000	
15,000.00	90.00	90.32	8,900.00	2,256.04	5,211.15	5,580.04	0.000	0.000	0.000	
15,100.00	90.00	90.32	8,900.00	2,255.49	5,311.15	5,677.46	0.000	0.000	0.000	
15,200.00	90.00	90.32	8,900.00	2,254.93	5,411.15	5,774.88	0.000	0.000	0.000	
15,300.00	90.00	90.32	8,900.00	2,254.38	5,511.15	5,872.30	0.000	0.000	0.000	
15,400.00	90.00	90.32	8,900.00	2,253.82	5,611.15	5,969.72	0.000	0.000	0.000	
15,500.00	90.00	90.32	8,900.00	2,253.26	5,711.15	6,067.14	0.000	0.000	0.000	
15,600.00	90.00	90.32	8,900.00	2,252.71	5,811.14	6,164.57	0.000	0.000	0.000	
15,700.00	90.00	90.32	8,900.00	2,252.15	5,911.14	6,261.99	0.000	0.000	0.000	
15,800.00	90.00	90.32	8,900.00	2,251.59	6,011.14	6,359.41	0.000	0.000	0.000	
15,900.00	90.00	90.32	8,900.00	2,251.04	6,111.14	6,456.83	0.000	0.000	0.000	
16,000.00	90.00	90.32	8,900.00	2,250.48	6,211.14	6,554.25	0.000	0.000	0.000	
16,100.00	90.00	90.32	8,900.00	2,249.93	6,311.14	6,651.67	0.000	0.000	0.000	
16,200.00	90.00	90.32	8,900.00	2,249.37	6,411.14	6,749.09	0.000	0.000	0.000	
16,300.00	90.00	90.32	8,900.00	2,248.81	6,511.13	6,846.51	0.000	0.000	0.000	
16,400.00	90.00	90.32	8,900.00	2,248.26	6,611.13	6,943.94	0.000	0.000	0.000	
16,500.00	90.00	90.32	8,900.00	2,247.70	6,711.13	7,041.36	0.000	0.000	0.000	
16,600.00	90.00	90.32	8,900.00	2,247.14	6,811.13	7,138.78	0.000	0.000	0.000	
16,700.00	90.00	90.32	8,900.00	2,246.59	6,911.13	7,236.20	0.000	0.000	0.000	
16,800.00	90.00	90.32	8,900.00	2,246.03	7,011.13	7,333.62	0.000	0.000	0.000	
16,900.00	90.00	90.32	8,900.00	2,245.48	7,111.12	7,431.04	0.000	0.000	0.000	
17,000.00	90.00	90.32	8,900.00	2,244.92	7,211.12	7,528.46	0.000	0.000	0.000	
17,100.00	90.00	90.32	8,900.00	2,244.36	7,311.12	7,625.88	0.000	0.000	0.000	
17,200.00	90.00	90.32	8,900.00	2,243.81	7,411.12	7,723.31	0.000	0.000	0.000	
17,300.00	90.00	90.32	8,900.00	2,243.25	7,511.12	7,820.73	0.000	0.000	0.000	
17,400.00	90.00	90.32	8,900.00	2,242.70	7,611.12	7,918.15	0.000	0.000	0.000	
17,500.00	90.00	90.32	8,900.00	2,242.14	7,711.12	8,015.57	0.000	0.000	0.000	
17,600.00	90.00	90.32	8,900.00	2,241.58	7,811.11	8,112.99	0.000	0.000	0.000	
17,700.00	90.00	90.32	8,900.00	2,241.03	7,911.11	8,210.41	0.000	0.000	0.000	
17,800.00	90.00	90.32	8,900.00	2,240.47	8,011.11	8,307.83	0.000	0.000	0.000	
17,900.00	90.00	90.32	8,900.00	2,239.91	8,111.11	8,405.25	0.000	0.000	0.000	
18,000.00	90.00	90.32	8,900.00	2,239.36	8,211.11	8,502.67	0.000	0.000	0.000	
18,100.00	90.00	90.32	8,900.00	2,238.80	8,311.11	8,600.10	0.000	0.000	0.000	
18,200.00	90.00	90.32	8,900.00	2,238.25	8,411.10	8,697.52	0.000	0.000	0.000	
18,300.00	90.00	90.32	8,900.00	2,237.69	8,511.10	8,794.94	0.000	0.000	0.000	
18,400.00	90.00	90.32	8,900.00	2,237.13	8,611.10	8,892.36	0.000	0.000	0.000	
18,500.00	90.00	90.32	8,900.00	2,236.58	8,711.10	8,989.78	0.000	0.000	0.000	
18,600.00	90.00	90.32	8,900.00	2,236.02	8,811.10	9,087.20	0.000	0.000	0.000	
18,700.00	90.00	90.32	8,900.00	2,235.47	8,911.10	9,184.62	0.000	0.000	0.000	
18,800.00	90.00	90.32	8,900.00	2,234.91	9,011.10	9,282.04	0.000	0.000	0.000	
18,900.00	90.00	90.32	8,900.00	2,234.35	9,111.09	9,379.47	0.000	0.000	0.000	
19,000.00	90.00	90.32	8,900.00	2,233.80	9,211.09	9,476.89	0.000	0.000	0.000	
19,100.00	90.00	90.32	8,900.00	2,233.24	9,311.09	9,574.31	0.000	0.000	0.000	
19,200.00	90.00	90.32	8,900.00	2,232.68	9,411.09	9,671.73	0.000	0.000	0.000	
19,300.00	90.00	90.32	8,900.00	2,232.13	9,511.09	9,769.15	0.000	0.000	0.000	
19,400.00	90.00	90.32	8,900.00	2,231.57	9,611.09	9,866.57	0.000	0.000	0.000	
19,500.00	90.00	90.32	8,900.00	2,231.02	9,711.08	9,963.99	0.000	0.000	0.000	



Aim Directional Services, LLC

Planning Report



Database:	RTOC- EDM 5000.1 Single User Db	Local Co-ordinate Reference:	Well Gambino Federal Com 4H
Company:	Petrogulf Corporation	TVD Reference:	Well @ 3292.10usft (RKB 25.5)
Project:	Eddy County, NM (NAD 83 NME)	MD Reference:	Well @ 3292.10usft (RKB 25.5)
Site:	Gambino Federal Com Pad	North Reference:	Grid
Well:	Gambino Federal Com 4H	Survey Calculation Method:	Minimum Curvature
Wellbore:	Planning		
Design:	Plan 0.1		

Planned Survey									
Measured Depth (usft)	Inclination (°)	Azimuth (°)	Vertical Depth (usft)	+N/-S (usft)	+E/-W (usft)	Vertical Section (usft)	Dogleg Rate (°/100ft)	Build Rate (°/100ft)	Turn Rate (°/100ft)
19,600.00	90.00	90.32	8,900.00	2,230.46	9,811.08	10,061.41	0.000	0.000	0.000
19,667.33	90.00	90.32	8,900.00	2,230.09	9,878.42	10,127.01	0.000	0.000	0.000
PBHL									

Design Targets									
Target Name	Dip Angle (°)	Dip Dir. (°)	TVD (usft)	+N/-S (usft)	+E/-W (usft)	Northing (usft)	Easting (usft)	Latitude	Longitude
- hit/miss target									
- Shape									
LTP/PBHL - Gambino	0.00	0.01	8,900.00	2,230.09	9,878.42	492,877.04	567,843.06	32° 21' 17.857 N	104° 14' 50.985 W
- plan hits target center									
- Point									
LP/FTP - Gambino Fe	0.00	0.00	8,900.00	2,285.73	-126.25	492,932.68	557,838.40	32° 21' 18.472 N	104° 16' 47.624 W
- plan hits target center									
- Point									

Plan Annotations					
Measured Depth (usft)	Vertical Depth (usft)	Local Coordinates			
		+N/-S (usft)	+E/-W (usft)	Comment	
1,775.00	1,775.00	0.00	0.00	Build: 1°/100	
3,962.86	3,910.08	390.96	-132.08	Hold: 21.88° Inc, 341.33° Azm	
8,692.89	8,299.42	2,060.85	-696.24	KOP: 10°/100' @ 8692.89' MD	
9,662.52	8,900.00	2,285.73	-126.25	LP/Hold: 90.00° Inc, 90.32° Azm	
19,667.33	8,900.00	2,230.09	9,878.42	PBHL	

PECOS DISTRICT DRILLING CONDITIONS OF APPROVAL

OPERATOR'S NAME:	PETROGULF CORPORATION
WELL NAME & NO.:	GAMBINO FEDERAL COM 4H
SURFACE HOLE FOOTAGE:	2617'/N & 2249'/E
BOTTOM HOLE FOOTAGE:	330'/N & 2395'/W
LOCATION:	Section 34, T.22 S., R.26 E., NMP
COUNTY:	Eddy County, New Mexico

COA

H2S	☒ Yes	☐ No	
Potash	☒ None	☐ Secretary	☐ R-111-P
Cave/Karst Potential	☐ Low	☒ Medium	☐ High
Cave/Karst Potential	☐ Critical		
Variance	☐ None	☒ Flex Hose	☐ Other
Wellhead	☐ Conventional	☒ Multibowl	☐ Both
Wellhead Variance	☐ Diverter		
Other	☐ 4 String	☐ Capitan Reef	☐ WIPP
Other	☒ Fluid Filled	☐ Pilot Hole	☐ Open Annulus
Cementing	☐ Contingency Cement Squeeze	☐ EchoMeter	☐ Primary Cement Squeeze
Special Requirements	☐ Water Disposal	☒ COM	☐ Unit
Special Requirements	☐ Batch Sundry		
Special Requirements Variance	☐ Break Testing	☐ Offline Cementing	☐ Casing Clearance

A. HYDROGEN SULFIDE

A Hydrogen Sulfide (H2S) Drilling Plan shall be activated AT SPUD. As a result, the Hydrogen Sulfide area must meet 43 CFR part 3170 requirements, which includes equipment and personnel/public protection items. If Hydrogen Sulfide is encountered, please provide measured values and formations to the BLM.

B. CASING

Primary Casing Design:

1. The 13-3/8 inch surface casing shall be set at approximately **475 feet** (a minimum of 70 feet (Eddy County) into the Rustler Anhydrite, above the salt, and below usable fresh water) and cemented to the surface. The surface hole shall be **17 1/2** inch in diameter.

- a. If cement does not circulate to the surface, the appropriate BLM office shall be notified and a temperature survey utilizing an electronic type temperature survey with surface log readout will be used or a cement bond log shall be run to verify the top of the cement. Temperature survey will be run a minimum of six hours after pumping cement and ideally between 8-10 hours after completing the cement job.
 - b. Wait on cement (WOC) time for a primary cement job will be a minimum of **8 hours** or 500 pounds compressive strength, whichever is greater. (This is to include the lead cement)
 - c. Wait on cement (WOC) time for a remedial job will be a minimum of 4 hours after bringing cement to surface or 500 pounds compressive strength, whichever is greater.
 - d. If cement falls back, remedial cementing will be done prior to drilling out that string.
2. The minimum required fill of cement behind the **9-5/8** inch intermediate casing is:
- Cement to surface. If cement does not circulate see B.1.a, c-d above.
Wait on cement (WOC) time for a primary cement job is to include the lead cement slurry due to cave/karst or potash.
- ❖ In Medium Cave/Karst Areas if cement does not circulate to surface on the first two casing strings, the cement on the 3rd casing string must come to surface.
3. The minimum required fill of cement behind the **7** inch production casing is:
- Cement should tie-back at least **200 feet** into previous casing string. Operator shall provide method of verification.
Wait on cement (WOC) time for a primary cement job is to include the lead cement slurry due to cave/karst or potash.

Production casing must be kept fluid filled to meet BLM minimum collapse requirement.

4. The minimum required fill of cement behind the **4-1/2** inch production liner is:
- Cement should tie-back **100 feet** into the previous casing. Operator shall provide method of verification.
Wait on cement (WOC) time for a primary cement job is to include the lead cement slurry due to cave/karst or potash.
Cement excess is less than 25%, more cement is required if washout occurs. Adjust cement volume and excess based on a fluid caliper or similar method that reflects the as-drilled size of the wellbore.

C. PRESSURE CONTROL

1. Variance approved to use flex line from BOP to choke manifold. Manufacturer's specification to be readily available. No external damage to flex line. Flex line to be installed as straight as possible (no hard bends).'
2. Operator has proposed a multi-bowl wellhead assembly. This assembly will only be tested when installed on the **13-3/8** inch surface casing. Minimum working pressure of the blowout preventer (BOP) and related equipment (BOPE) required for drilling below the surface casing shoe shall be **5000 (5M)** psi.
 - a. Wellhead shall be installed by manufacturer's representatives, submit documentation with subsequent sundry.
 - b. If the welding is performed by a third party, the manufacturer's representative shall monitor the temperature to verify that it does not exceed the maximum temperature of the seal.
 - c. Manufacturer representative shall install the test plug for the initial BOP test.
 - d. If the cement does not circulate and one inch operations would have been possible with a standard wellhead, the well head shall be cut off, cementing operations performed and another wellhead installed.
 - e. Whenever any seal subject to test pressure is broken, all the tests in 43 CFR part 3170 must be followed.

D. SPECIAL REQUIREMENT (S)

Communitization Agreement

- The operator will submit a Communitization Agreement to the Santa Fe Office, 301 Dinosaur Trail Santa Fe, New Mexico 87508, at least 90 days before the anticipated date of first production from a well subject to a spacing order issued by the New Mexico Oil Conservation Division. The Communitization Agreement will include the signatures of all working interest owners in all Federal and Indian leases subject to the Communitization Agreement (i.e., operating rights owners and lessees of record), or certification that the operator has obtained the written signatures of all such owners and will make those signatures available to the BLM immediately upon request.
- The operator will submit an as-drilled survey well plat of the well completion, but are not limited to, those specified in 43 CFR part 3170.
- If the operator does not comply with this condition of approval, the BLM may take enforcement actions that include, but are not limited to, those specified in 43 CFR 3163.1.
- In addition, the well sign shall include the surface and bottom hole lease numbers. When the Communitization Agreement number is known, it shall also be on the sign.

GENERAL REQUIREMENTS

The BLM is to be notified in advance for a representative to witness:

- a. Spudding well (minimum of 24 hours)
- b. Setting and/or Cementing of all casing strings (minimum of 4 hours)
- c. BOPE tests (minimum of 4 hours)

☒ Eddy County

EMAIL or call the Carlsbad Field Office, 620 East Greene St., Carlsbad, NM 88220,

BLM_NM_CFO_DrillingNotifications@BLM.GOV

(575) 361-2822

☒ Lea County

Call the Hobbs Field Station, 414 West Taylor, Hobbs NM 88240,

(575) 689-5981

1. Unless the production casing has been run and cemented or the well has been properly plugged, the drilling rig shall not be removed from over the hole without prior approval.
 - a. In the event the operator has proposed to drill multiple wells utilizing a skid/walking rig. Operator shall secure the wellbore on the current well, after installing and testing the wellhead, by installing a blind flange of like pressure rating to the wellhead and a pressure gauge that can be monitored while drilling is performed on the other well(s).
 - b. When the operator proposes to set surface casing with Spudder Rig
 - Notify the BLM when moving in and removing the Spudder Rig.
 - Notify the BLM when moving in the 2nd Rig. Rig to be moved in within 90 days of notification that Spudder Rig has left the location.
 - BOP/BOPE test to be conducted per **43 CFR part 3170 Subpart 3172** as soon as 2nd Rig is rigged up on well.
2. Floor controls are required for 3M or Greater systems. These controls will be on the rig floor, unobstructed, readily accessible to the driller and will be operational at all times during drilling and/or completion activities. Rig floor is defined as the area immediately around the rotary table; the area immediately above the substructure on which the draw works are located, this does not include the dog house or stairway area.
3. The record of the drilling rate along with the GR/N well log run from TD to surface (horizontal well – vertical portion of hole) shall be submitted to the BLM office as well as all other logs run on the borehole 30 days from completion. If available, a

digital copy of the logs is to be submitted in addition to the paper copies. The Rustler top and top and bottom of Salt are to be recorded on the Completion Report.

A. CASING

1. Changes to the approved APD casing program need prior approval if the items substituted are of lesser grade or different casing size or are Non-API. The Operator can exchange the components of the proposal with that of superior strength (i.e. changing from J-55 to N-80, or from 36# to 40#). Changes to the approved cement program need prior approval if the altered cement plan has less volume or strength or if the changes are substantial (i.e. Multistage tool, ECP, etc.). The initial wellhead installed on the well will remain on the well with spools used as needed.
2. Wait on cement (WOC) for Potash Areas: After cementing but before commencing any tests, the casing string shall stand cemented under pressure until both of the following conditions have been met: 1) cement reaches a minimum compressive strength of 500 psi for all cement blends, 2) until cement has been in place at least 24 hours. WOC time will be recorded in the driller's log. The casing integrity test can be done (prior to the cement setting up) immediately after bumping the plug.
3. Wait on cement (WOC) for Water Basin: After cementing but before commencing any tests, the casing string shall stand cemented under pressure until both of the following conditions have been met: 1) cement reaches a minimum compressive strength of 500 psi at the shoe, 2) until cement has been in place at least 8 hours. WOC time will be recorded in the driller's log. See individual casing strings for details regarding lead cement slurry requirements. The casing integrity test can be done (prior to the cement setting up) immediately after bumping the plug.
4. Provide compressive strengths including hours to reach required 500 pounds compressive strength prior to cementing each casing string. Have well specific cement details onsite prior to pumping the cement for each casing string.
5. No pea gravel permitted for remedial or fall back remedial without prior authorization from the BLM engineer.
6. On that portion of any well approved for a 5M BOPE system or greater, a pressure integrity test of each casing shoe shall be performed. Formation at the shoe shall be tested to a minimum of the mud weight equivalent anticipated to control the formation pressure to the next casing depth or at total depth of the well. This test shall be performed before drilling more than 20 feet of new hole.
7. If hardband drill pipe is rotated inside casing, returns will be monitored for metal. If metal is found in samples, drill pipe will be pulled and rubber protectors which have a larger diameter than the tool joints of the drill pipe will be installed prior to continuing drilling operations.

8. Whenever a casing string is cemented in the R-111-P potash area, the NMOCD requirements shall be followed.

B. PRESSURE CONTROL

1. All blowout preventer (BOP) and related equipment (BOPE) shall comply with well control requirements as described in **43 CFR part 3170 Subpart 3172** and **API STD 53 Sec. 5.3**.
2. If a variance is approved for a flexible hose to be installed from the BOP to the choke manifold, the following requirements apply: The flex line must meet the requirements of API 16C. Check condition of flexible line from BOP to choke manifold, replace if exterior is damaged or if line fails test. Line to be as straight as possible with no hard bends and is to be anchored according to Manufacturer's requirements. The flexible hose can be exchanged with a hose of equal size and equal or greater pressure rating. Anchor requirements, specification sheet and hydrostatic pressure test certification matching the hose in service, to be onsite for review. These documents shall be posted in the company man's trailer and on the rig floor.
3. 5M or higher system requires an HCR valve, remote kill line and annular to match. The remote kill line is to be installed prior to testing the system and tested to stack pressure.
4. If the operator has proposed a multi-bowl wellhead assembly in the APD. The following requirements must be met:
 - a. Wellhead shall be installed by manufacturer's representatives, submit documentation with subsequent sundry.
 - b. If the welding is performed by a third party, the manufacturer's representative shall monitor the temperature to verify that it does not exceed the maximum temperature of the seal.
 - c. Manufacturer representative shall install the test plug for the initial BOP test.
 - d. Whenever any seal subject to test pressure is broken, all the tests in 43 CFR part 3170 must be followed.
 - e. If the cement does not circulate and one inch operations would have been possible with a standard wellhead, the well head shall be cut off, cementing operations performed and another wellhead installed.
5. The appropriate BLM office shall be notified a minimum of 4 hours in advance for a representative to witness the tests.
 - a. In a water basin, for all casing strings utilizing slips, these are to be set as soon as the crew and rig are ready and any fallback cement remediation has been done. The casing cut-off and BOP installation can be initiated four hours after

installing the slips, which will be approximately six hours after bumping the plug. For those casing strings not using slips, the minimum wait time before cut-off is eight hours after bumping the plug. BOP/BOPE testing can begin after cut-off or once cement reaches 500 psi compressive strength (including lead cement), whichever is greater. However, if the float does not hold, cut-off cannot be initiated until cement reaches 500 psi compressive strength (including lead when specified).

- b. In potash areas, for all casing strings utilizing slips, these are to be set as soon as the crew and rig are ready and any fallback cement remediation has been done. For all casing strings, casing cut-off and BOP installation can be initiated at twelve hours after bumping the cement plug. The BOPE test can be initiated after bumping the cement plug with the casing valve open. (only applies to single stage cement jobs, prior to the cement setting up.)
- c. The tests shall be done by an independent service company utilizing a test plug not a cup or J-packer and can be initiated immediately with the casing valve open. The operator also has the option of utilizing an independent tester to test without a plug (i.e. against the casing) pursuant to **43 CFR part 3170 Subpart 3172** with the pressure not to exceed 70% of the burst rating for the casing. Any test against the casing must meet the WOC time for water basin (8 hours) or potash (24 hours) or 500 pounds compressive strength, whichever is greater, prior to initiating the test (see casing segment as lead cement may be critical item).
- d. The test shall be run on a 5000 psi chart for a 2-3M BOP/BOP, on a 10000 psi chart for a 5M BOP/BOPE and on a 15000 psi chart for a 10M BOP/BOPE. If a linear chart is used, it shall be a one hour chart. A circular chart shall have a maximum 2 hour clock. If a twelve hour or twenty-four hour chart is used, tester shall make a notation that it is run with a two hour clock.
- e. The results of the test shall be reported to the appropriate BLM office.
- f. All tests are required to be recorded on a calibrated test chart. A copy of the BOP/BOPE test chart and a copy of independent service company test will be submitted to the appropriate BLM office.
- g. The BOP/BOPE test shall include a low pressure test from 250 to 300 psi. The test will be held for a minimum of 10 minutes if test is done with a test plug and 30 minutes without a test plug. This test shall be performed prior to the test at full stack pressure.
- h. BOP/BOPE must be tested by an independent service company within 500 feet of the top of the Wolfcamp formation if the time between the setting of the intermediate casing and reaching this depth exceeds 20 days. This test does not exclude the test prior to drilling out the casing shoe as per **43 CFR**

part 3170 Subpart 3172.

C. DRILLING MUD

Mud system monitoring equipment, with derrick floor indicators and visual and audio alarms, shall be operating before drilling into the Wolfcamp formation, and shall be used until production casing is run and cemented.

D. WASTE MATERIAL AND FLUIDS

All waste (i.e. drilling fluids, trash, salts, chemicals, sewage, gray water, etc.) created as a result of drilling operations and completion operations shall be safely contained and disposed of properly at a waste disposal facility. No waste material or fluid shall be disposed of on the well location or surrounding area.

Porto-johns and trash containers will be on-location during fracturing operations or any other crew-intensive operations.

JS 11/6/2023



Petrogulf Corporation
H₂S Drilling Operations Plan

- a. All personnel will be trained in H₂S working conditions as required by Onshore Order 6 before drilling out of the surface casing.
- b. Two briefing areas will be established. Each will be at least 150' from the wellhead, perpendicular from one another, and easily entered and exited. See H₂S page 5 for more details.
- c. H₂S Safety Equipment/Systems:
 - i. Well Control Equipment
 - Flare line will be $\geq 150'$ from the wellhead and ignited by a pilot light.
 - Beware of SO₂ created by flaring.
 - Choke manifold will include a remotely operated choke.
 - Mud gas separator
 - ii. Protective Equipment for Essential Personnel
 - Every person on site will be required to wear a personal H₂S and SO₂ monitor at all times while on site. Monitors will not be worn on hard hats. Monitors will be worn on the chest.
 - One self-contained breathing apparatus (SCBA) 30-minute rescue pack will be at each briefing area. Two 30-minute SCBA packs will be stored in the safety trailer.
 - Four work/escape packs will be on the rig floor. Each pack will have a long enough hose to allow unimpaired work activity.
 - Four emergency escape packs will be in the doghouse for emergency evacuation.
 - Hand signals will be used when wearing protective breathing apparatus.
 - Stokes litter or stretcher
 - Two full OSHA compliant body harnesses
 - A 100-foot long x 5/8 inch OSHA compliant rope
 - One 20-pound ABC fire extinguisher

iii. H₂S Detection & Monitoring Equipment

- Every person on site will be required to wear a personal H₂S and SO₂ monitor at all times while on site. Monitors will not be worn on hard hats. Monitors will be worn on the chest.
- A stationary detector with three sensors will be in the doghouse.
- Sensors will be installed on the rig floor, bell nipple, and at the end of the flow line or where drilling fluids are discharged.
- Visual and audible alarms will be triggered at 10 ppm.
- Calibration will occur at least every 30 days. Gas sample tubes will be kept in the safety trailer.

iv. Visual Warning System

- Color-coded H₂S condition sign will be set at the entrance to the pad.
- Color-coded H₂S condition flag will be installed to indicate current H₂S conditions.
- Two wind-socks will be installed that will be visible from all sides.

v. Mud Program

- A water-based mud will be maintained with a pH of ≥ 10 to control corrosion, H₂S gas returns to the surface, and minimize sulfide stress cracking and embrittlement.
- Drilling mud containing H₂S gas will be degassed at an optimum location for the rig configuration.
- This gas will be piped into the flare system.
- Enough mud additives will be on location to scavenge and/or neutralize H₂S where formation pressures are unknown.

vi. Metallurgy

- All equipment that has the potential to be exposed to H₂S will be suitable for H₂S service.
- Equipment that will meet these metallurgical standards include the drill string, casing, wellhead, BOP assembly, casing head and spool, rotating head, kill lines, choke, choke manifold and lines, valves, mud-gas separators, DST tools, test units, tubing, flanges, and other related equipment (elastomer packings and seals).

vii. Communication from well site

- Cell phones and/or 2-way radios will be used to communicate from the well site.

Company Personnel to be Notified

Office: (303) 893-5400

911 or (575) 885-3125

(575) 887-3060

911 (575) 887-7551

(575) 887-9511

(575) 887-4100

(575) 885-4835

(575) 885-3138

(575) 748-1283

(505) 476-3440

(575) 637-7201

(575) 234-5972

(800) 424-8802

(800) 887-6063

(214) 665-6444

Residents within 2 miles

Yes

Air Evacuation


Med Flight Air Ambulance (Albuquerque) (800) 842-4431

Lifeguard (Albuquerque) (888) 866-7256

Veterinarians

Desert Willow Veterinary Services (Carlsbad) (575) 885-3399

Animal Care Center (Carlsbad) (575) 885-5352

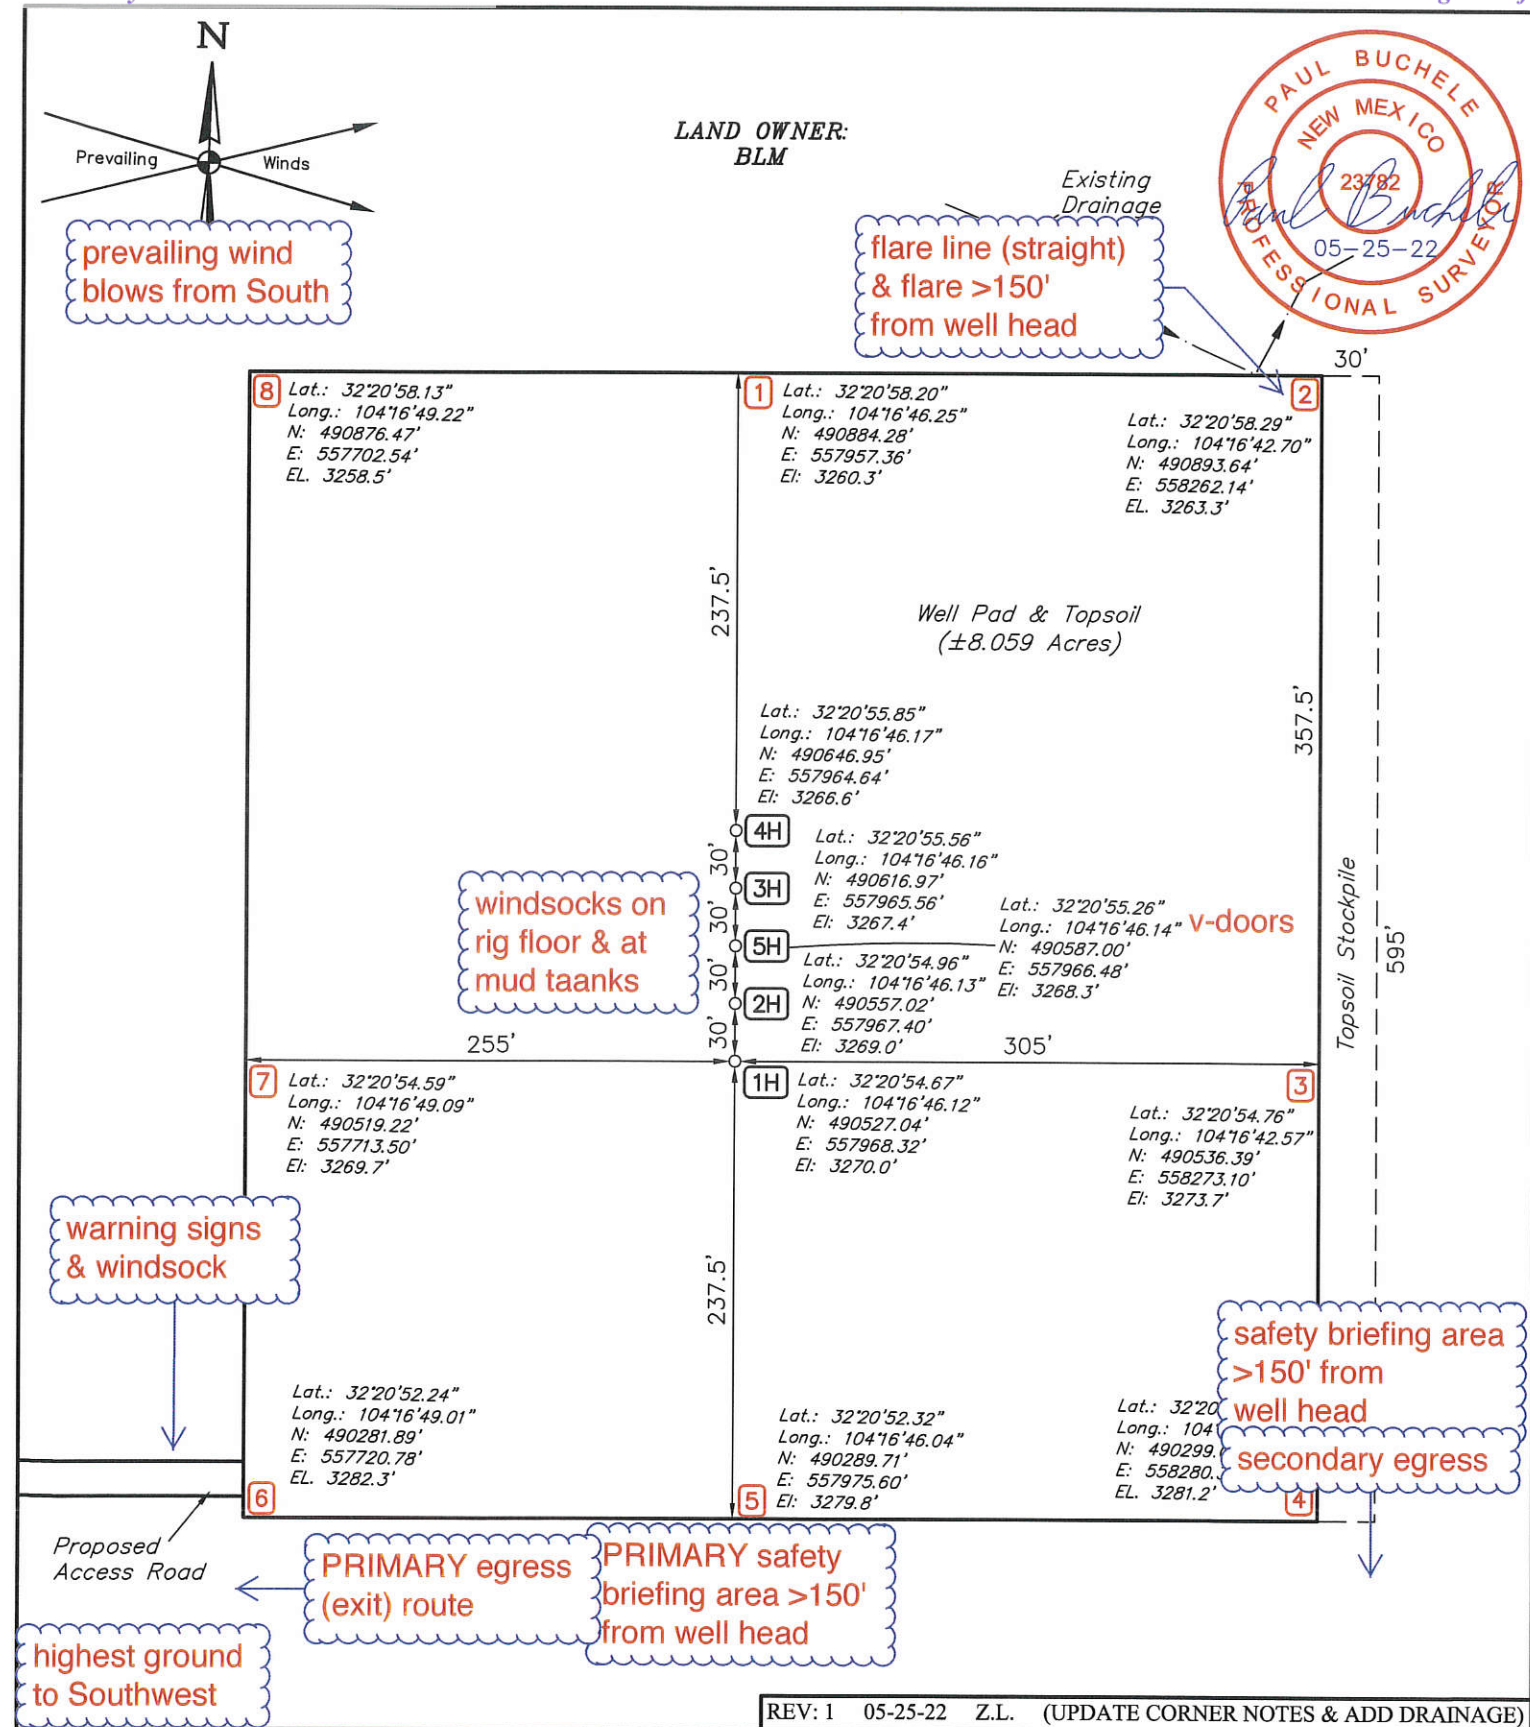**NOTES:**

- Basis of Bearings is a Transverse Mercator Projection with a Central Meridian of W103°53'00" (NAD 83)
- Latitude and Longitude Coordinates shown are NAD 83.
- Coordinates shown are New Mexico Coordinate System of 1983, East Zone, U.S. Feet.

PETROGULF CORPORATION

**GAMBINO FEDERAL COM 1H, 2H, 3H, 4H & 5H,
NW 1/4 SE 1/4 & SW 1/4 NE 1/4,
SECTION 34, T22S, R26E, N.M.P.M.
EDDY COUNTY, NEW MEXICO**

SURVEYED BY	S.L., M.D.	05-23-22	SCALE
DRAWN BY	C.D.L.	04-26-22	1" = 100'

SITE PLAN

UELS, LLC
Corporate Office * 85 South 200 East
Vernal, UT 84078 * (435) 789-1017


Petrogulf Corporation

Gambino Federal Com Pad
H2S Contingency Plan:
Radius Map

Section 34, Township 22S, Range 26E
Eddy County, New Mexico




Pad Center

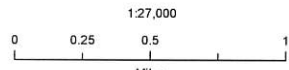


NAD 1983 New Mexico State Plane East
FIPS 3001 Feet



Prepared by Permits West, Inc., August 11, 2022
for FAE II Operating, LLC

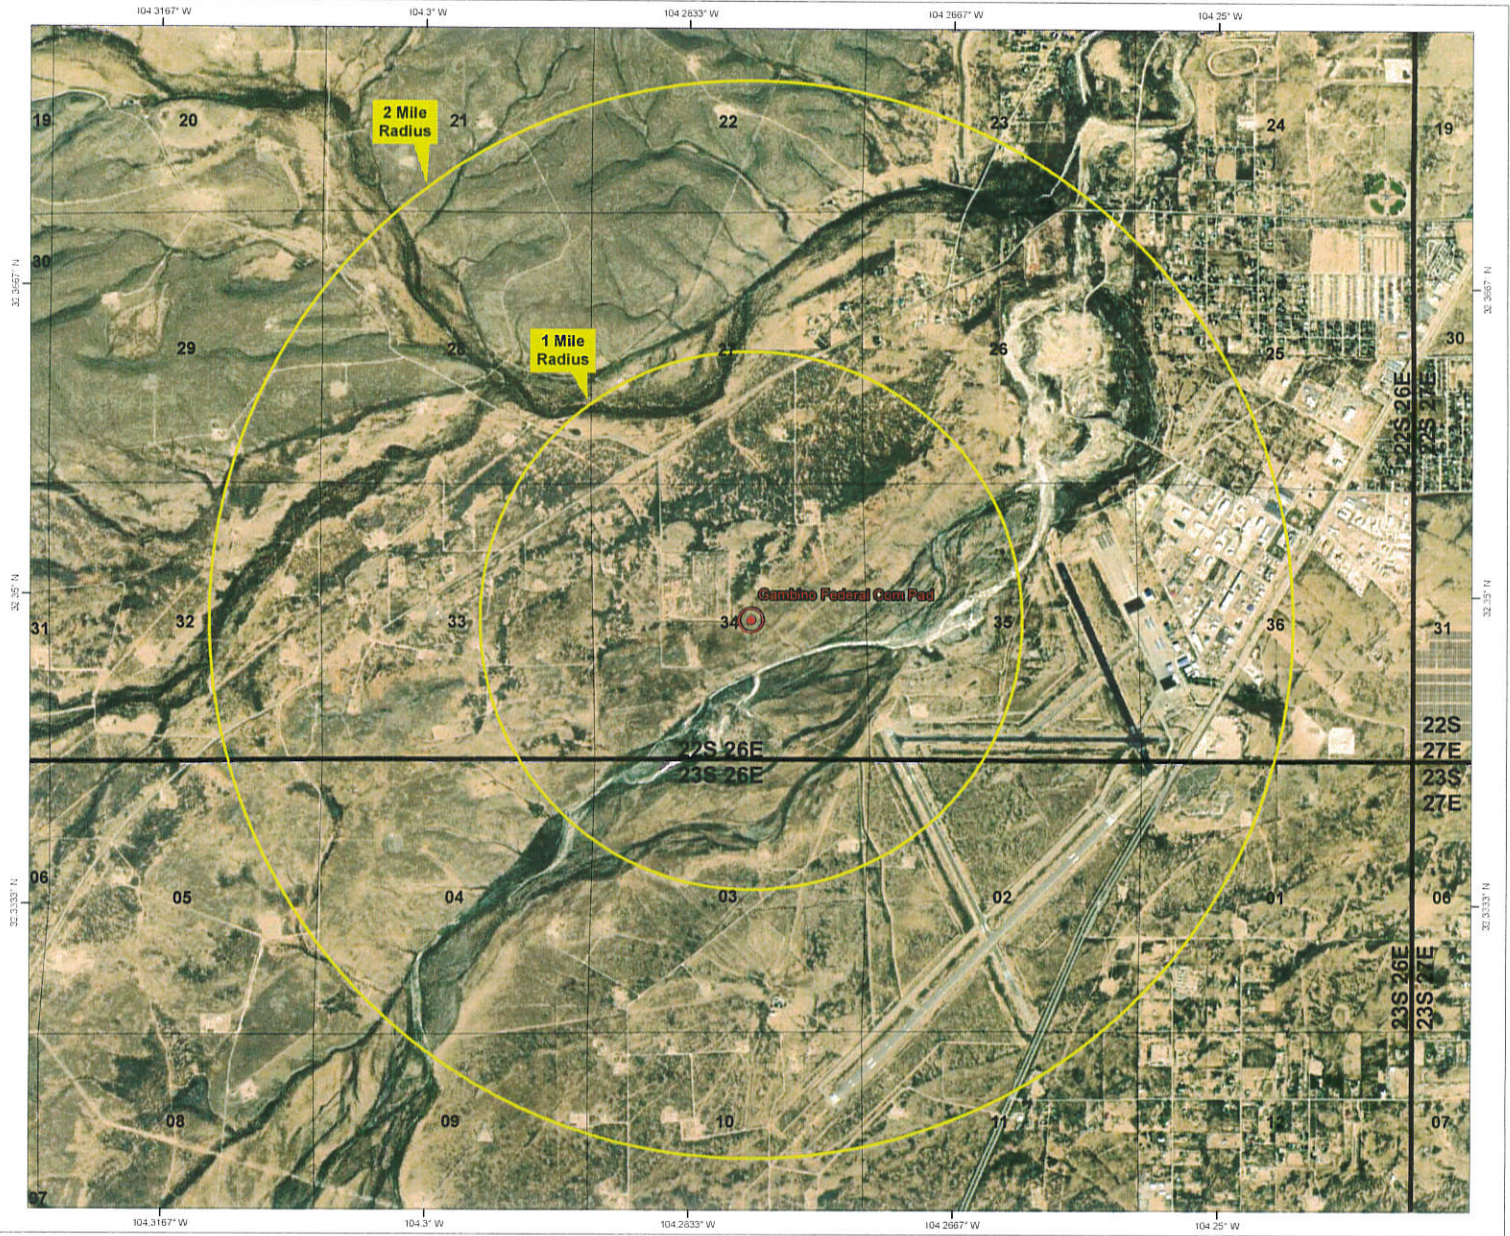

Avant Natural Resources Closed Loop Mud System Schematic

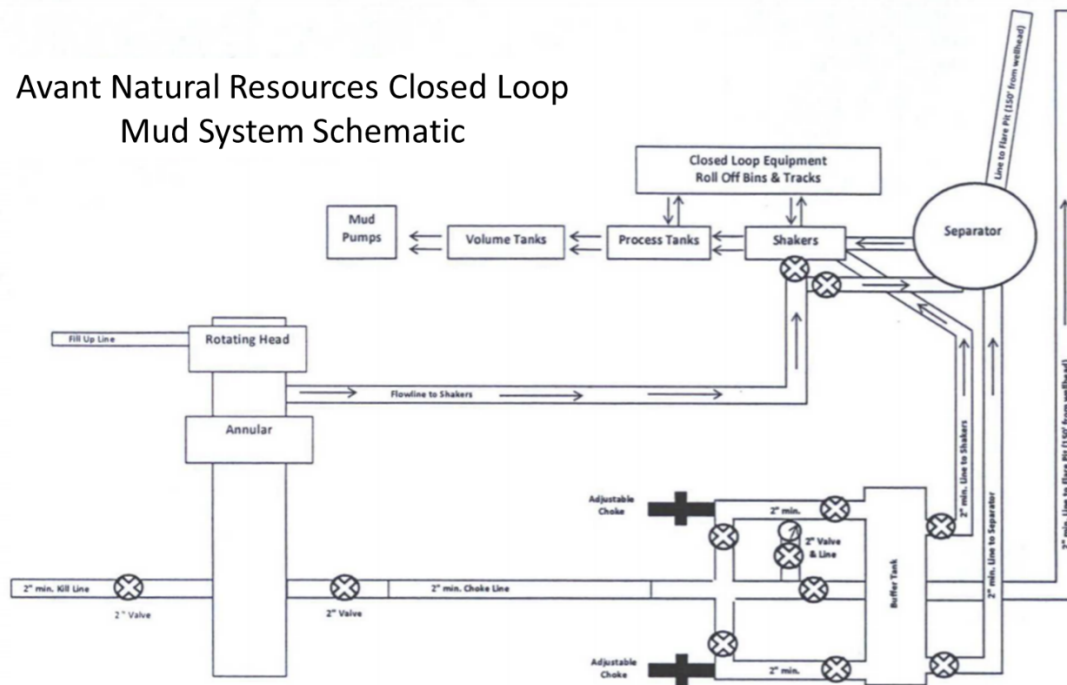

District I

1625 N. French Dr., Hobbs, NM 88240
 Phone:(575) 393-6161 Fax:(575) 393-0720

District II

811 S. First St., Artesia, NM 88210
 Phone:(575) 748-1283 Fax:(575) 748-9720

District III

1000 Rio Brazos Rd., Aztec, NM 87410
 Phone:(505) 334-6178 Fax:(505) 334-6170

District IV

1220 S. St Francis Dr., Santa Fe, NM 87505
 Phone:(505) 476-3470 Fax:(505) 476-3462

State of New Mexico
Energy, Minerals and Natural Resources
Oil Conservation Division
1220 S. St Francis Dr.
Santa Fe, NM 87505

CONDITIONS

Action 286840

CONDITIONS

Operator: Petrogulf Corporation 600 Grant St., Ste. 620 Denver, CO 80203	OGRID: 373806
	Action Number: 286840
	Action Type: [C-101] BLM - Federal/Indian Land Lease (Form 3160-3)

CONDITIONS

Created By	Condition	Condition Date
ward.rikala	Notify OCD 24 hours prior to casing & cement	12/7/2023
ward.rikala	Will require a File As Drilled C-102 and a Directional Survey with the C-104	12/7/2023
ward.rikala	Once the well is spud, to prevent ground water contamination through whole or partial conduits from the surface, the operator shall drill without interruption through the fresh water zone or zones and shall immediately set in cement the water protection string	12/7/2023
ward.rikala	Cement is required to circulate on both surface and intermediate1 strings of casing	12/7/2023
ward.rikala	If cement does not circulate on any string, a CBL is required for that string of casing	12/7/2023
ward.rikala	Oil base muds are not to be used until fresh water zones are cased and cemented providing isolation from the oil or diesel. This includes synthetic oils. Oil based mud, drilling fluids and solids must be contained in a steel closed loop system	12/7/2023