

Well Name: CUTBOW 36 1 FEDERAL COM	Well Location: T19S / R32E / SEC 25 / SESW /	County or Parish/State:
Well Number: 303H	Type of Well: OIL WELL	Allottee or Tribe Name:
Lease Number: NMNM77054	Unit or CA Name:	Unit or CA Number:
US Well Number: 3002551648	Well Status: Approved Application for Permit to Drill	Operator: AVANT OPERATING LLC

Notice of Intent

Sundry ID: 2755118

Type of Submission: Notice of Intent	Type of Action: APD Change
Date Sundry Submitted: 10/05/2023	Time Sundry Submitted: 02:48
Date proposed operation will begin: 10/05/2023	

Procedure Description: Avant Operating, LLC requests to move the SHL from what was originally permitted. The SHL will move from 588' FSL & 1439' FWL to 594' FSL & 1427' FWL, with 20' spacing between surface hole locations. Please see attached updated well plat and pad plat to reflect this change.

NOI Attachments

Procedure Description

Cutbow_36_1_Federal_Com_303H_C_102_Plat__cert_10_4_23__20231005144719.pdf

Well Name: CUTBOW 36 1 FEDERAL COM	Well Location: T19S / R32E / SEC 25 / SESW /	County or Parish/State:
Well Number: 303H	Type of Well: OIL WELL	Allottee or Tribe Name:
Lease Number: NMNM77054	Unit or CA Name:	Unit or CA Number:
US Well Number: 3002551648	Well Status: Approved Application for Permit to Drill	Operator: AVANT OPERATING LLC

Operator

I certify that the foregoing is true and correct. Title 18 U.S.C. Section 1001 and Title 43 U.S.C. Section 1212, make it a crime for any person knowingly and willfully to make to any department or agency of the United States any false, fictitious or fraudulent statements or representations as to any matter within its jurisdiction. Electronic submission of Sundry Notices through this system satisfies regulations requiring a

Operator Electronic Signature: MEGHAN TWELE

Signed on: OCT 05, 2023 02:47 PM

Name: AVANT OPERATING LLC

Title: Contract Regulatory Analyst

Street Address: 1515 WYNKOOP ST SUITE 700

City: DENVER

State: CO

Phone: (720) 339-6880

Email address: MTWELE@OUTLOOK.COM

Field

Representative Name:

Street Address:

City:

State:

Zip:

Phone:

Email address:

BLM Point of Contact

BLM POC Name: CODY LAYTON

BLM POC Title: Assistant Field Manager Lands & Minerals


BLM POC Phone: 5752345959

BLM POC Email Address: clayton@blm.gov

Disposition: Approved

Disposition Date: 01/19/2024

Signature: Cody R. Layton

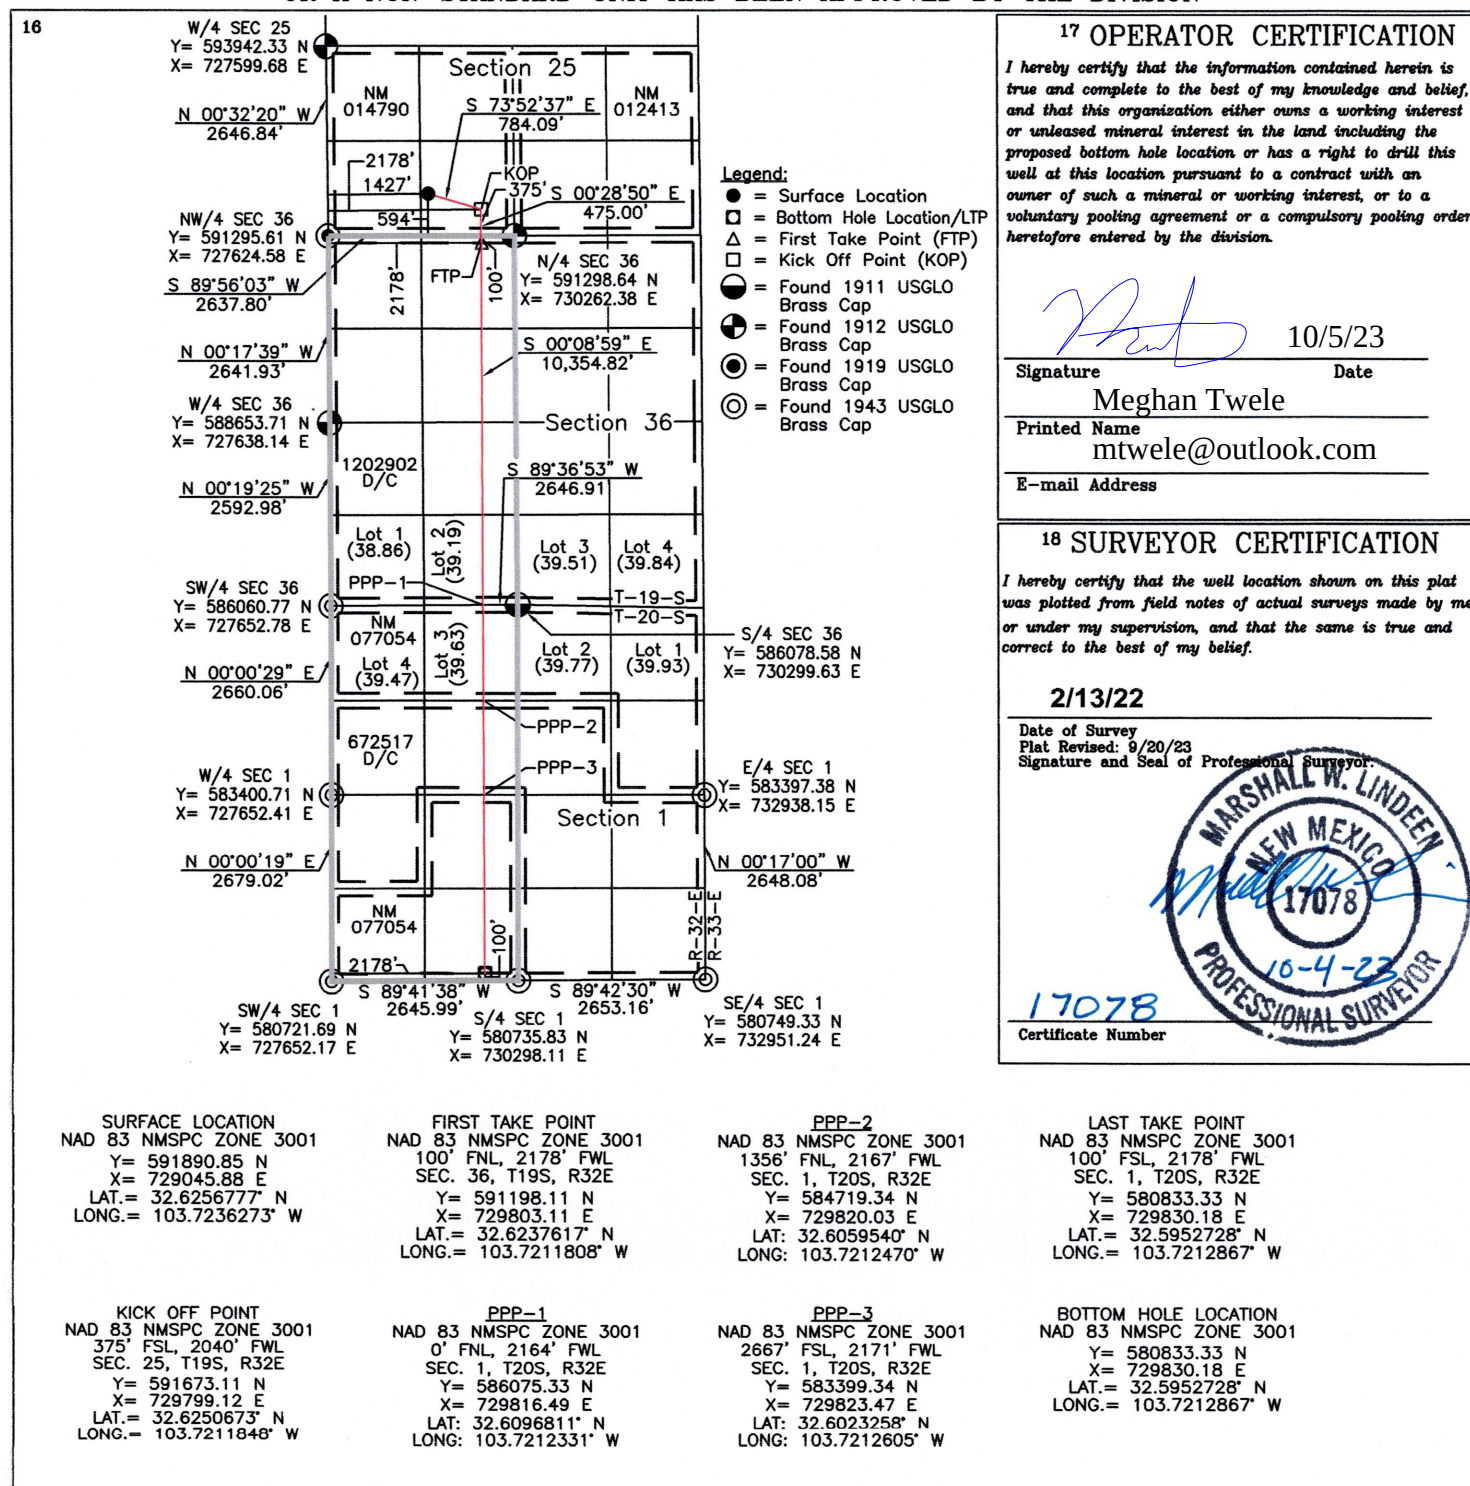☐ AMENDED REPORT


AVANT OPERATING, LLC

CUTBOW PAD 2

SECTION 25, T-19-S, R-32-E, N.M.P.M., LEA COUNTY, N.M.

*Before digging
call for utility
line location!*

PROPOSED
ELEVATION
3579'

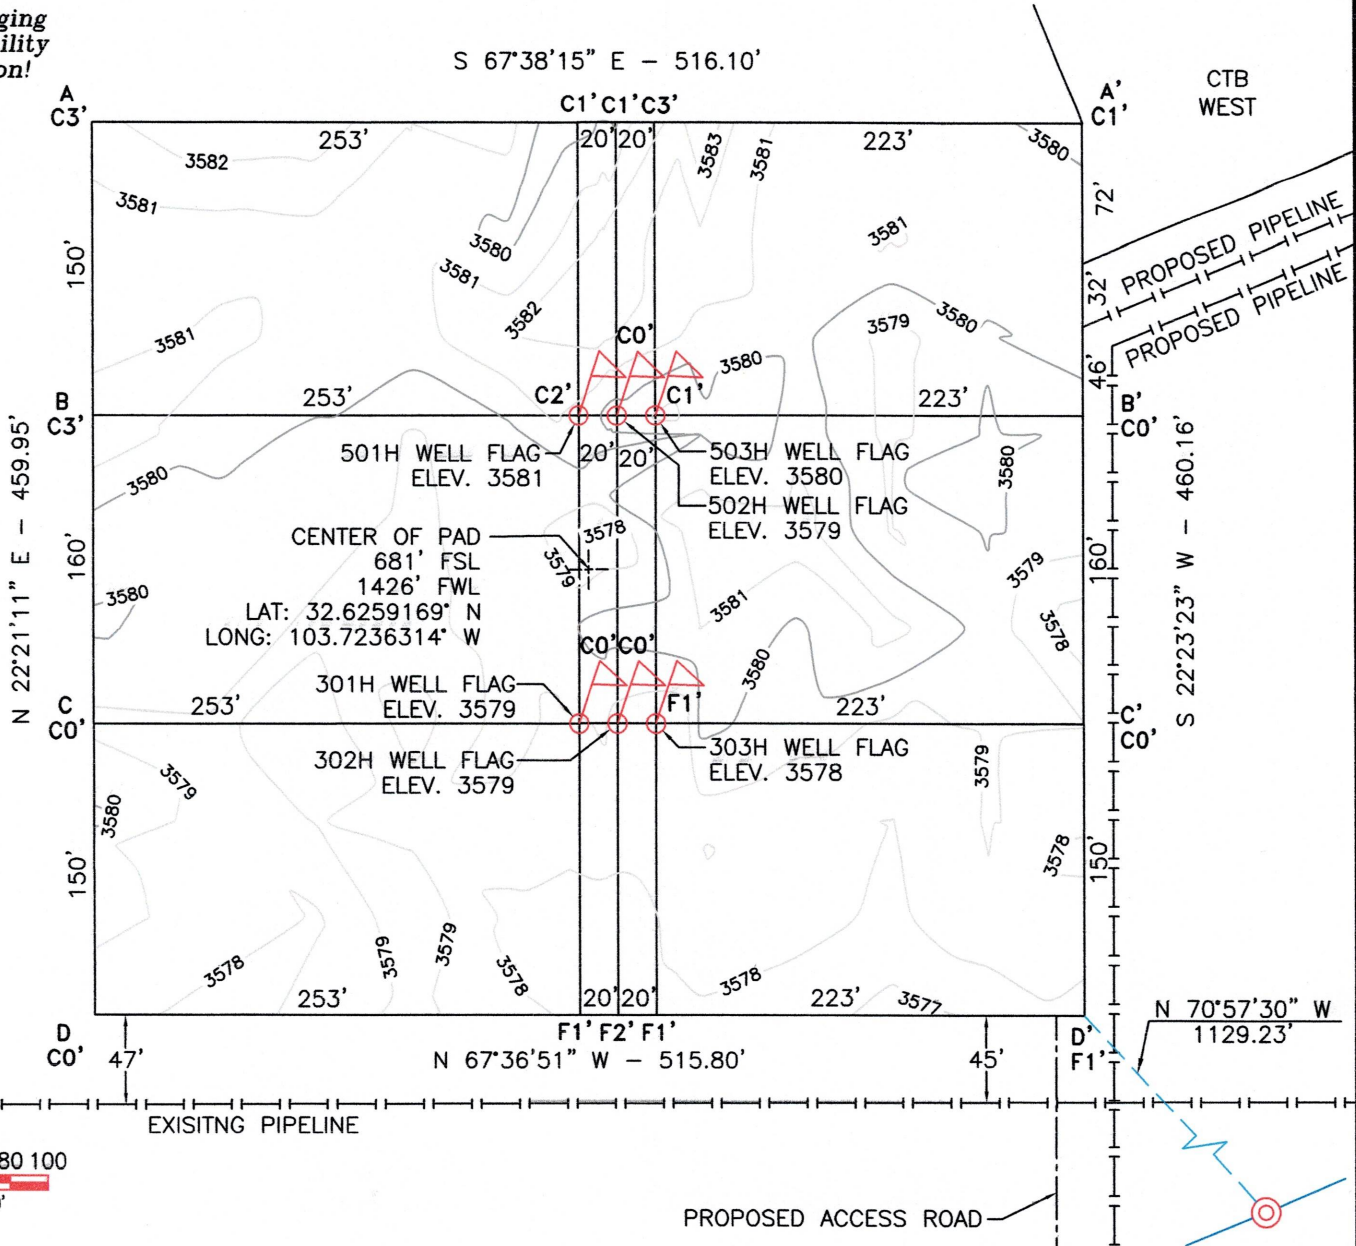

0 20 40 60 80 100

SCALE: 1"=100'

NOTES:

1. ALL BEARINGS, DISTANCES & COORDINATES SHOWN ARE BASED UPON THE NEW MEXICO STATE PLANE COORDINATE SYSTEM, EAST ZONE, NAD 83, IN U.S. SURVEY FEET.
2. CONTRACTOR SHALL CONTACT "ONE-CALL" FOR LOCATION OF ANY MARKED OR UNMARKED BURIED PIPELINE OR CABLES ON WELL PAD AND/OR ACCESS ROAD AT LEAST TWO (2) WORKING DAYS PRIOR TO CONSTRUCTION.
3. UNITED FIELD SERVICES, INC. IS NOT LIABLE FOR UNDERGROUND UTILITIES OR PIPELINES.
4. CUT AND FILL CALCULATIONS ARE ROUNDED TO THE NEAREST FOOT.

I, MARSHALL W. LINDEEN, NEW MEXICO PROFESSIONAL SURVEYOR NO. 17078, DO HEREBY CERTIFY THAT THIS SURVEY PLAT AND THE ACTUAL SURVEY ON THE GROUND UPON WHICH IT IS BASED WERE PERFORMED BY ME OR UNDER MY DIRECT SUPERVISION; THAT I AM RESPONSIBLE FOR THIS SURVEY; THAT THIS SURVEY MEETS THE MINIMUM STANDARDS FOR SURVEYING IN NEW MEXICO; AND THAT IT IS TRUE AND CORRECT TO THE BEST OF MY KNOWLEDGE AND BELIEF. I FURTHER CERTIFY THAT THIS SURVEY IS NOT A LAND DIVISION OR SUBDIVISION AS DEFINED IN THE NEW MEXICO SUBDIVISION ACT.

MARSHALL W. LINDEEN P.S. #17078

DATE

PAGE 1 OF 3

OWNER	SQ. FT.	ACRES
BUREAU OF LAND MANAGEMENT	237,366	5.449

AVANT OPERATING, LLC		
SURVEYED: 02/13/22, 08/24/23 & 09/15/23	REV. DATE: 09/25/23	APP. BY: M.W.L.
DRAWN BY: K.S.	DATE DRAWN: 09/19/23	FILE NAME: 11646-T02





P.O. BOX 3651
FARMINGTON, NM 87499
OFFICE: (505) 334-0408

AVANT OPERATING, LLC

CUTBOW PAD 2

SECTION 25, T-19-S, R-32-E, N.M.P.M., LEA COUNTY, N.M.

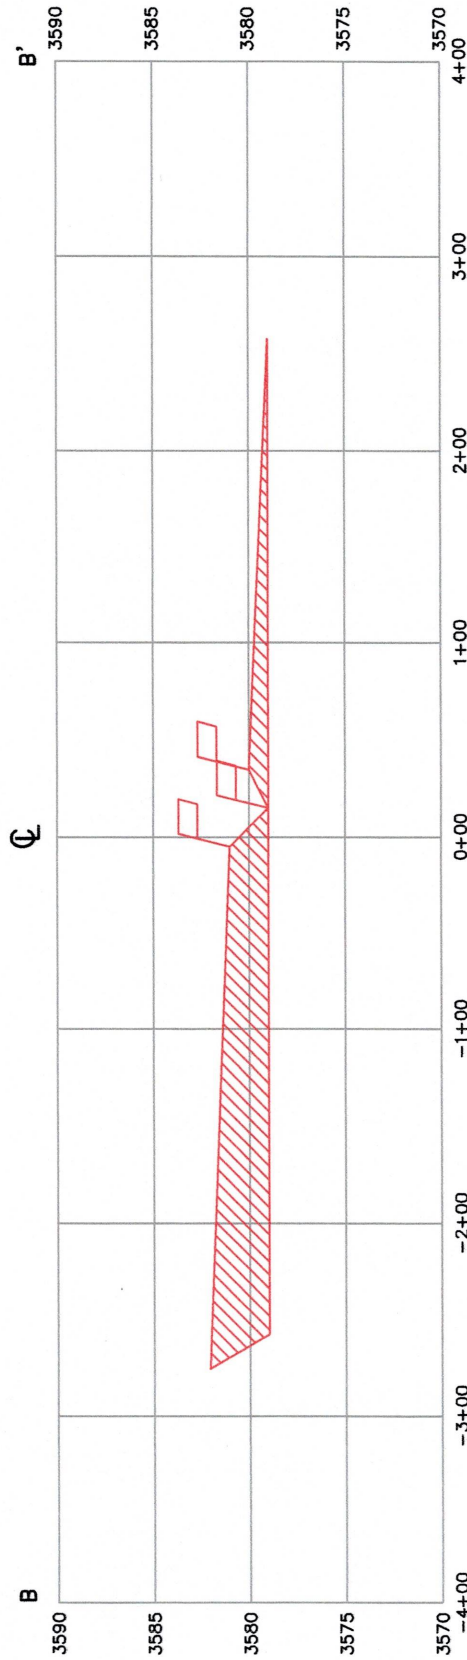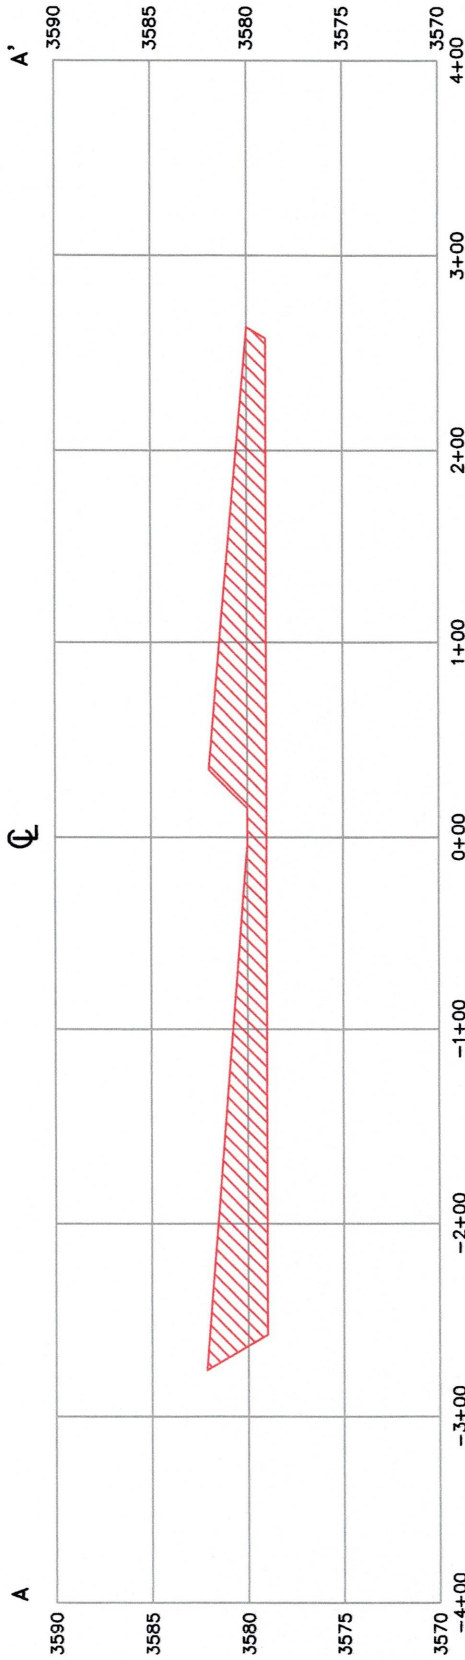

PAGE 2 OF 3

Horizontal Scale: 1" = 100'
Vertical Scale: 1" = 10'

AVANT OPERATING, LLC

SURVEYED: 02/13/22,
08/24/23 & 09/15/23

REV. DATE: 09/25/23

APP. BY: M.W.L.

DRAWN BY: K.S.

DATE DRAWN: 09/19/23

FILE NAME: 11646-T02





P.O. BOX 3651
FARMINGTON, NM 87499
OFFICE: (505) 334-0408

AVANT OPERATING, LLC

CUTBOW PAD 2

SECTION 25, T-19-S, R-32-E, N.M.P.M., LEA COUNTY, N.M.

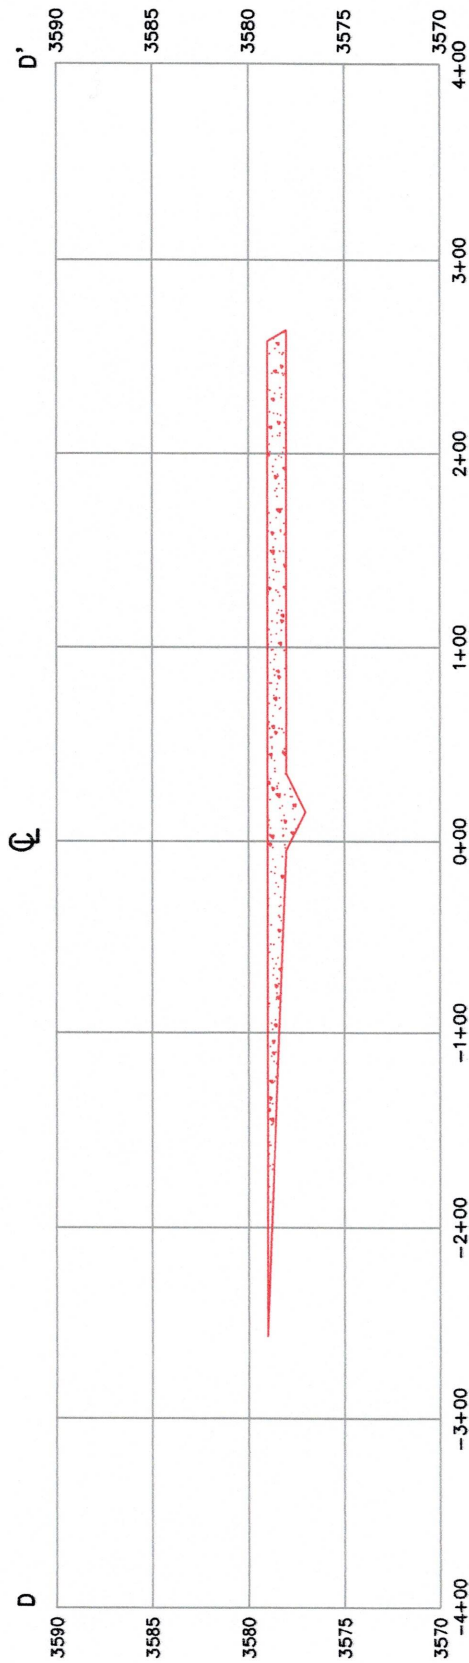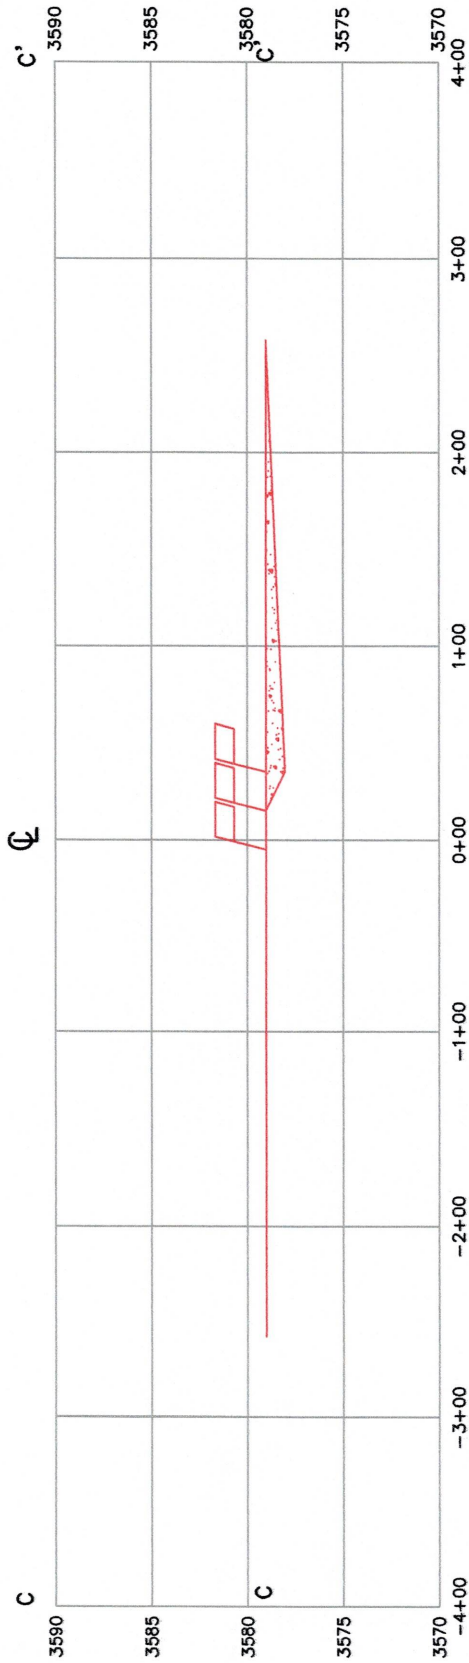

PAGE 3 OF 3

Horizontal Scale: 1" = 100'
Vertical Scale: 1" = 10'

AVANT OPERATING, LLC

SURVEYED: 02/13/22, 08/24/23 & 09/15/23	REV. DATE: 09/25/23	APP. BY: M.W.L.
DRAWN BY: K.S.	DATE DRAWN: 09/19/23	FILE NAME: 11646-T02



P.O. BOX 3651
FARMINGTON, NM 87499
OFFICE: (505) 334-0408

District I
1625 N. French Dr., Hobbs, NM 88240
Phone:(575) 393-6161 Fax:(575) 393-0720
District II
811 S. First St., Artesia, NM 88210
Phone:(575) 748-1283 Fax:(575) 748-9720
District III
1000 Rio Brazos Rd., Aztec, NM 87410
Phone:(505) 334-6178 Fax:(505) 334-6170
District IV
1220 S. St Francis Dr., Santa Fe, NM 87505
Phone:(505) 476-3470 Fax:(505) 476-3462

State of New Mexico
Energy, Minerals and Natural Resources
Oil Conservation Division
1220 S. St Francis Dr.
Santa Fe, NM 87505

CONDITIONS

Action 305762

CONDITIONS

Operator: Avant Operating, LLC 1515 Wynkoop Street Denver, CO 80202	OGRID: 330396
	Action Number: 305762
	Action Type: [C-103] NOI Change of Plans (C-103A)

CONDITIONS

Created By	Condition	Condition Date
pkautz	None	2/16/2024