

Well Name: SANDRA JEAN 23 FED COM	Well Location: T20S / R33E / SEC 23 / SESW / 32.5519295 / -103.6365132	County or Parish/State: LEA / NM
Well Number: 504H	Type of Well: OIL WELL	Allottee or Tribe Name:
Lease Number: NMLC070335	Unit or CA Name:	Unit or CA Number:
US Well Number: 3002552673	Operator: AVANT OPERATING LLC	

Notice of Intent

Sundry ID: 2792426

Type of Submission: Notice of Intent

Type of Action: APD Change

Date Sundry Submitted: 05/24/2024

Time Sundry Submitted: 12:52

Date proposed operation will begin: 05/24/2024

Procedure Description: Avant Operating, LLC requests to move the SHL from what was originally permitted. Please see attached updated plats to reflect this change. Old SHL is 200' FSL & 1848' FWL. New SHL is 200' FSL & 1868' FWL.

NOI Attachments

Procedure Description

Sandra_Jean_23_Fed_Com_504H_SHL_Change_Attachments_5_24_24_20240524125245.pdf

Well Name: SANDRA JEAN 23 FED COM

Well Location: T20S / R33E / SEC 23 / SESW / 32.5519295 / -103.6365132

County or Parish/State: LEA / NM

Well Number: 504H

Type of Well: OIL WELL

Allottee or Tribe Name:

Lease Number: NMLC070335

Unit or CA Name:

Unit or CA Number:

US Well Number: 3002552673

Operator: AVANT OPERATING LLC

Operator

I certify that the foregoing is true and correct. Title 18 U.S.C. Section 1001 and Title 43 U.S.C. Section 1212, make it a crime for any person knowingly and willfully to make to any department or agency of the United States any false, fictitious or fraudulent statements or representations as to any matter within its jurisdiction. Electronic submission of Sundry Notices through this system satisfies regulations requiring a

Operator Electronic Signature: MEGHAN TWELE

Signed on: MAY 24, 2024 12:52 PM

Name: AVANT OPERATING LLC

Title: Contract Regulatory Analyst

Street Address: 1515 WYNKOOP ST SUITE 700

City: DENVER

State: CO

Phone: (720) 339-6880

Email address: MTWELE@OUTLOOK.COM

Field

Representative Name:

Street Address:

City:

State:

Zip:

Phone:

Email address:

BLM Point of Contact

BLM POC Name: CODY LAYTON

BLM POC Title: Assistant Field Manager Lands & Minerals

BLM POC Phone: 5752345959

BLM POC Email Address: clayton@blm.gov

Disposition: Approved

Disposition Date: 06/07/2024


Signature: Cody R. Layton

☐ AMENDED REPORT

BOTTOM HOLE LOCATION
NAD 83 NME, NMSPC ZONE 3001
Y= 570214.99 N
X= 756337.46 E
LAT: 32.5656391° N
LONG: 103.6354473° W

AVANT OPERATING, LLC

SANDRA JEAN 23 FED COM PAD 3
SEC. 23, T-20-S, R-33-E, N.M.P.M.,
LEA COUNTY, N.M.

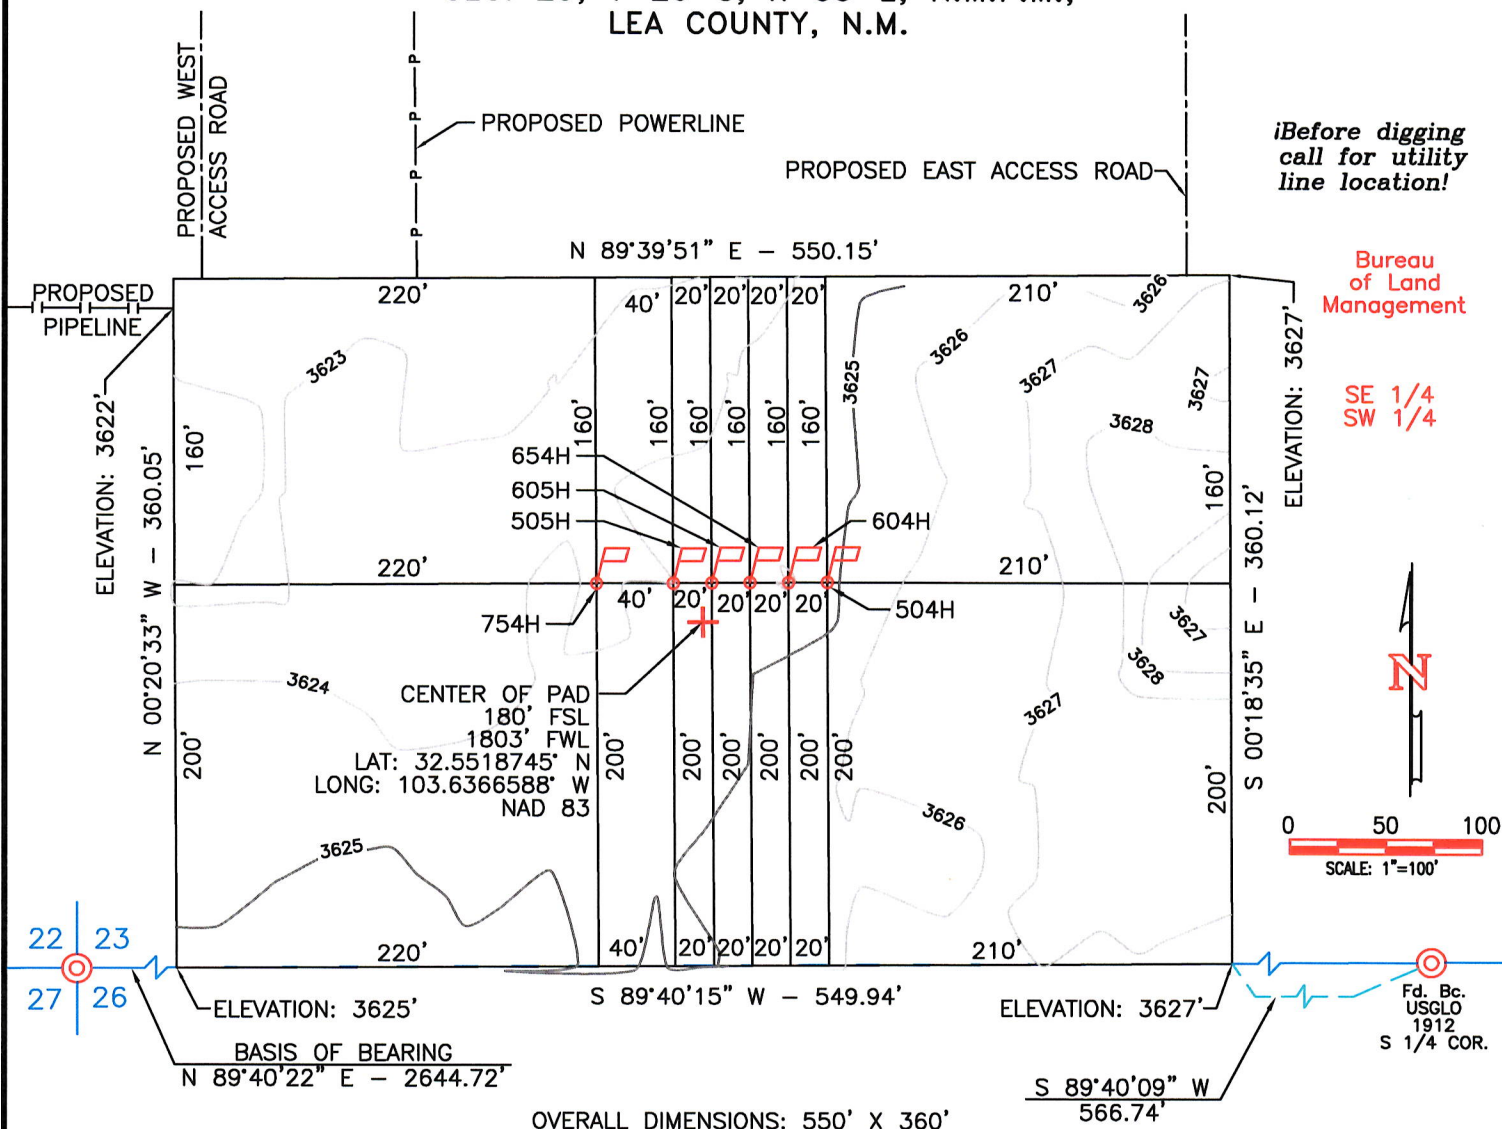

NOTES:

1. BASIS OF BEARING: MONUMENTED SOUTH LINE OF THE SOUTHWEST QUARTER OF SECTION 23, T-20-S, R-33-E, N.M.P.M., LEA COUNTY, NEW MEXICO. BEARS: N 89°40'22\"
2. ALL BEARINGS, DISTANCES & COORDINATES SHOWN ARE BASED UPON THE NEW MEXICO STATE PLANE COORDINATE SYSTEM, EAST ZONE, NAD 83, IN U.S. SURVEY FEET.
3. CONTRACTOR SHALL CONTACT \"ONE-CALL\" FOR LOCATION OF ANY MARKED OR UNMARKED BURIED PIPELINE OR CABLES ON WELL PAD AND/OR ACCESS ROAD AT LEAST TWO (2) WORKING DAYS PRIOR TO CONSTRUCTION.
4. UNITED FIELD SERVICES, INC. IS NOT LIABLE FOR UNDERGROUND UTILITIES OR PIPELINES.

I, JOHN A. VUKONICH, NEW MEXICO PROFESSIONAL SURVEYOR NO. 14831, DO HEREBY CERTIFY THAT THIS SURVEY PLAN AND THE ACTUAL SURVEY ON THE GROUND UPON WHICH IT IS BASED WERE PERFORMED BY ME OR UNDER MY DIRECT SUPERVISION; THAT I AM RESPONSIBLE FOR THIS SURVEY; THAT THIS SURVEY MEETS THE MINIMUM STANDARDS FOR SURVEYING IN NEW MEXICO; AND THAT IT IS TRUE AND CORRECT TO THE BEST OF MY KNOWLEDGE AND BELIEF. I FURTHER CERTIFY THAT THIS SURVEY IS NOT A LAND DIVISION OR SUBDIVISION AS DEFINED IN THE NEW MEXICO SUBDIVISION ACT.

JOHN A. VUKONICH P.E./P.S., N.M.P.S. #14831

DATE

OWNER	SQ. FT.	ACRES
BUREAU OF LAND MANAGEMENT	198,055	4.547

			P.O. Box 3651 Farmington, NM 87499 Office: (505) 334-0408		
DWG. No. : 11746-PAD			Revision/By: 4/A.A.D.		
Drawn by: A.A.D.		Date Drawn: 2/20/23		Rev. Date: 5/16/24	
Surveyed: 2/14/23 & 4/30/24		App by: J.A.V.		Sheet: 1	


AVANT OPERATING, LLC

SANDRA JEAN 23 FED COM PAD 3

SECTION 23, T-20-S, R-33-E, N.M.P.M., LEA COUNTY, N.M.

*Before digging
call for utility
line location!*

Proposed
Pad Elevation
3624'

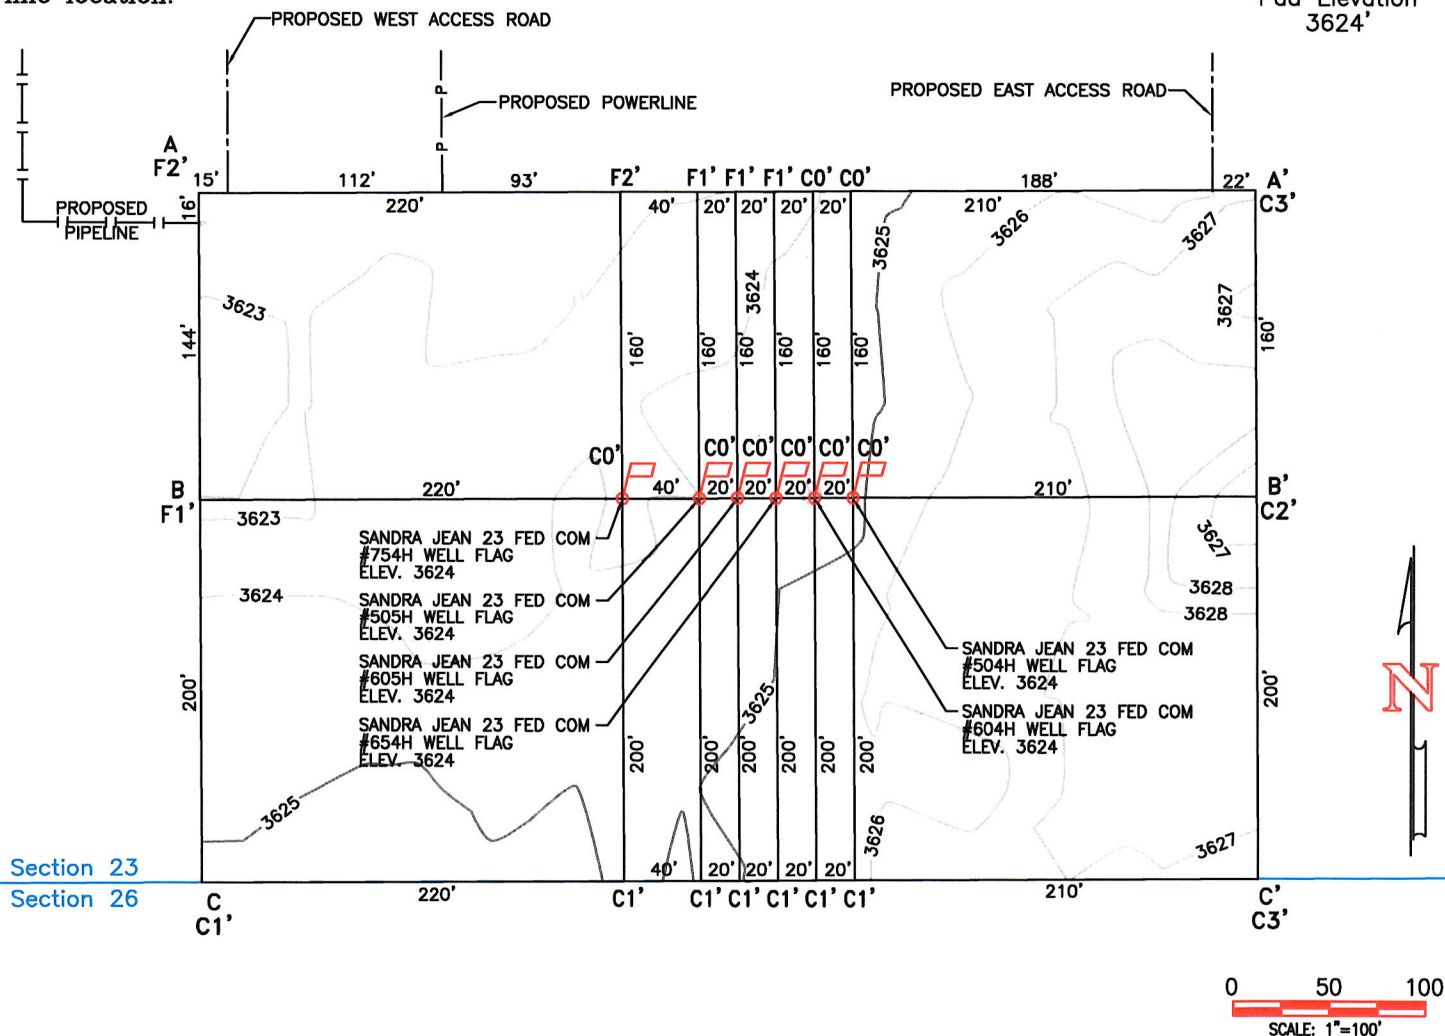

NOTES:

1. ALL BEARINGS, DISTANCES & COORDINATES SHOWN ARE BASED UPON THE NEW MEXICO STATE PLANE COORDINATE SYSTEM, EAST ZONE, NAD 83, IN U.S. SURVEY FEET.
2. CONTRACTOR SHALL CONTACT "ONE-CALL" FOR LOCATION OF ANY MARKED OR UNMARKED BURIED PIPELINE OR CABLES ON WELL PAD AND/OR ACCESS ROAD AT LEAST TWO (2) WORKING DAYS PRIOR TO CONSTRUCTION.
3. UNITED FIELD SERVICES, INC. IS NOT LIABLE FOR UNDERGROUND UTILITIES OR PIPELINES.
4. CUT AND FILL CALCULATIONS ARE ROUNDED TO THE NEAREST FOOT.

I, JOHN A. VUKONICH, NEW MEXICO PROFESSIONAL SURVEYOR NO. 14831, DO HEREBY CERTIFY THAT THIS SURVEY PLAT AND THE ACTUAL SURVEY ON THE GROUND UPON WHICH IT IS BASED WERE PERFORMED BY ME OR UNDER MY DIRECT SUPERVISION; THAT I AM RESPONSIBLE FOR THIS SURVEY; THAT THIS SURVEY MEETS THE MINIMUM STANDARDS FOR SURVEYING IN NEW MEXICO; AND THAT IT IS TRUE AND CORRECT TO THE BEST OF MY KNOWLEDGE AND BELIEF. I FURTHER CERTIFY THAT THIS SURVEY IS NOT A LAND DIVISION OR SUBDIVISION AS DEFINED IN THE NEW MEXICO SUBDIVISION ACT.

JOHN A. VUKONICH P.E./P.S., N.M.P.S. #14831




DATE

5/23/2024

WELL FLAG	NAD 83
SANDRA JEAN 23 FED COM #754H 200' FSL, 1748' FWL	LAT.=32.5519297° N LONG.=103.6368378° W
SANDRA JEAN 23 FED COM #505H 200' FSL, 1788' FWL	LAT.=32.5519293° N LONG.=103.6367082° W
SANDRA JEAN 23 FED COM #605H 200' FSL, 1808' FWL	LAT.=32.5519296° N LONG.=103.6366431° W
SANDRA JEAN 23 FED COM #654H 200' FSL, 1828' FWL	LAT.=32.5519295° N LONG.=103.6365782° W
SANDRA JEAN 23 FED COM #604H 200' FSL, 1848' FWL	LAT.=32.5519295° N LONG.=103.6365132° W
SANDRA JEAN 23 FED COM #504H 200' FSL, 1868' FWL	LAT.=32.5519295° N LONG.=103.6364483° W

		P.O. Box 3651 Farmington, NM 87499 Office: (505) 334-0408	
DWG. No. : 11746-C01		Revision/By: 3/A.A.D.	
Drawn by: C.B.	Date Drawn: 02/22/23	Rev. Date: 5/16/24	
Surveyed: 02/18/23 & 4/30/24	App by: J.A.V.	Sheet: 1 of 2	

AVANT OPERATING, LLC
SANDRA JEAN 23 FED COM PAD 3
SECTION 23, T-20-S, R-33-E, N.M.P.M.,
LEA COUNTY, N.M.

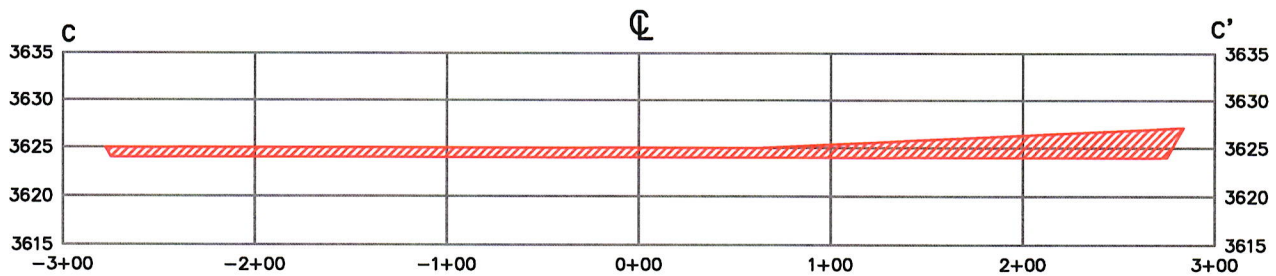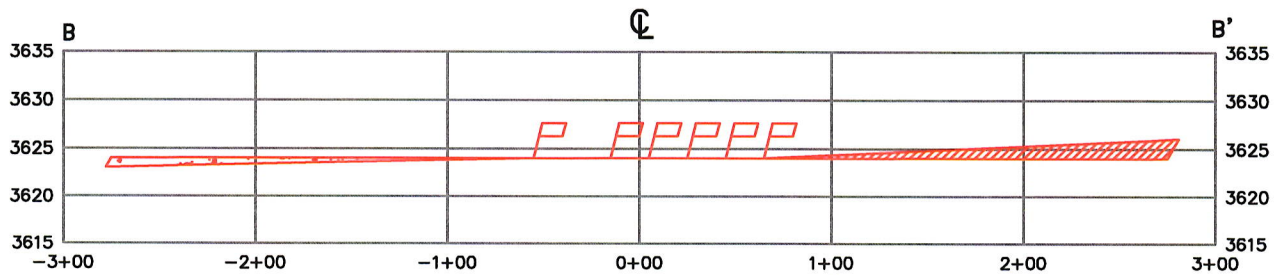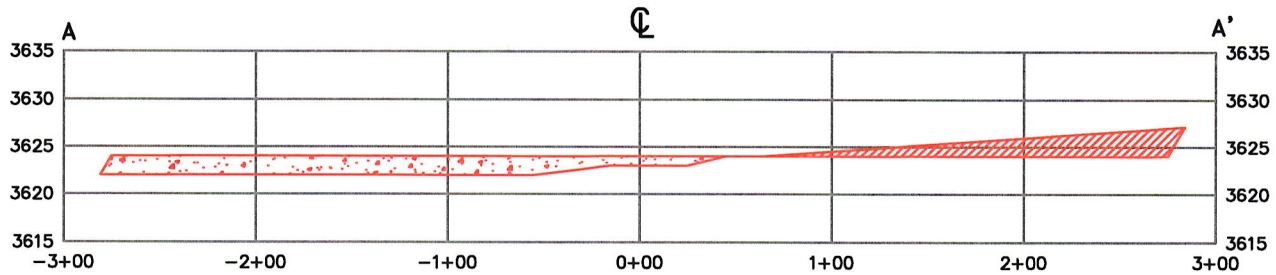

Horizontal Scale: 1" = 100'
 Vertical Scale: 1" = 20'

		P.O. Box 3651 Farmington, NM 87499 Office: (505) 334-0408	
DWG. No. : 11746-C01		Revision/By: 3/A.A.D.	
Drawn by: C.B.	Date Drawn: 02/22/23	Rev. Date: 5/16/24	
Surveyed: 02/18/23 & 4/30/24	App by: J.A.V.	Sheet: 2 of 2	

District I
1625 N. French Dr., Hobbs, NM 88240
Phone:(575) 393-6161 Fax:(575) 393-0720
District II
811 S. First St., Artesia, NM 88210
Phone:(575) 748-1283 Fax:(575) 748-9720
District III
1000 Rio Brazos Rd., Aztec, NM 87410
Phone:(505) 334-6178 Fax:(505) 334-6170
District IV
1220 S. St Francis Dr., Santa Fe, NM 87505
Phone:(505) 476-3470 Fax:(505) 476-3462

State of New Mexico
Energy, Minerals and Natural Resources
Oil Conservation Division
1220 S. St Francis Dr.
Santa Fe, NM 87505

CONDITIONS

Action 352084

CONDITIONS

Operator: Avant Operating, LLC 1515 Wynkoop Street Denver, CO 80202	OGRID: 330396
	Action Number: 352084
	Action Type: [C-103] NOI Change of Plans (C-103A)

CONDITIONS

Created By	Condition	Condition Date
pkautz	REQUIRES NSP	8/9/2024