

|                                      |                                                                           |                                     |
|--------------------------------------|---------------------------------------------------------------------------|-------------------------------------|
| Well Name: DIAMONDTAIL 34<br>FEDERAL | Well Location: T23S / R32E / SEC 34 /<br>SWSE / 32.2556567 / -103.6603655 | County or Parish/State: LEA /<br>NM |
| Well Number: 02                      | Type of Well: OIL WELL                                                    | Allottee or Tribe Name:             |
| Lease Number: NMNM94616              | Unit or CA Name:                                                          | Unit or CA Number:                  |
| US Well Number: 3002532998           | Operator: EOG RESOURCES<br>INCORPORATED                                   |                                     |

Notice of Intent

Sundry ID: 2809060

Type of Submission: Notice of Intent      Type of Action: Plug and Abandonment

Date Sundry Submitted: 08/28/2024      Time Sundry Submitted: 01:49

Date proposed operation will begin: 09/15/2024

Procedure Description: EOG proposes to P&A this wellbore using the attached procedure. Current and proposed wellbore attached.

Surface Disturbance

Is any additional surface disturbance proposed?: No

NOI Attachments

Procedure Description

- Diamondtail\_34\_fed\_2\_PA\_Prog\_\_20240828134851.pdf
- Pages\_from\_Diamondtail\_Federal\_34\_2\_PA\_PROPOSED\_WBD\_20240828134851.pdf
- Diamondtail\_Federal\_34\_2\_PA\_CURRENT\_WBD\_20240828134851.pdf

Received by OCD: 10/9/2024 7:40:18 AM

Page 2 of 23

|                                      |                                                                           |                                     |
|--------------------------------------|---------------------------------------------------------------------------|-------------------------------------|
| Well Name: DIAMONDTAIL 34<br>FEDERAL | Well Location: T23S / R32E / SEC 34 /<br>SWSE / 32.2556567 / -103.6603655 | County or Parish/State: LEA /<br>NM |
| Well Number: 02                      | Type of Well: OIL WELL                                                    | Allottee or Tribe Name:             |
| Lease Number: NMNM94616              | Unit or CA Name:                                                          | Unit or CA Number:                  |
| US Well Number: 3002532998           | Operator: EOG RESOURCES<br>INCORPORATED                                   |                                     |

Conditions of Approval

Specialist Review

Diamondtail\_34\_Federal\_02\_\_2809060\_\_COA\_AND\_PROCEDURE\_20241008100904.pdf

Operator

I certify that the foregoing is true and correct. Title 18 U.S.C. Section 1001 and Title 43 U.S.C. Section 1212, make it a crime for any person knowingly and willfully to make to any department or agency of the United States any false, fictitious or fraudulent statements or representations as to any matter within its jurisdiction. Electronic submission of Sundry Notices through this system satisfies regulations requiring a

Operator Electronic Signature: ALVINO GARCIA

Signed on: AUG 28, 2024 01:49 PM

Name: EOG RESOURCES INCORPORATED

Title: Regulatory Specialist

Street Address: 5509 CHAMPIONS BLVD

City: MIDLANDState: TX

Phone: (432) 236-2924

Email address: ALVINO\_GARCIA@EOGRESOURCES.COM

Field

Representative Name:

Street Address:

City:State:Zip:

Phone:

Email address:

BLM Point of Contact

BLM POC Name: KEITH P IMMATTY

BLM POC Title: ENGINEER

BLM POC Phone: 5759884722

BLM POC Email Address: KIMMATTY@BLM.GOV

Disposition: Approved

Disposition Date: 10/08/2024

Signature: KEITH IMMATTY

|   |                                                                          |                                                                 |
|---|--------------------------------------------------------------------------|-----------------------------------------------------------------|
| Form 3160-5<br>(June 2019)   | UNITED STATES<br>DEPARTMENT OF THE INTERIOR<br>BUREAU OF LAND MANAGEMENT | FORM APPROVED<br>OMB No. 1004-0137<br>Expires: October 31, 2021 |
| <b>SUNDRY NOTICES AND REPORTS ON WELLS</b><br><i>Do not use this form for proposals to drill or to re-enter an abandoned well. Use Form 3160-3 (APD) for such proposals.</i> |                                                                          | 5. Lease Serial No.                                             |
|   |                                                                          | 6. If Indian, Allottee or Tribe Name                            |

|   |                                   |                                             |
|---|-----------------------------------|---------------------------------------------|
| <b>SUBMIT IN TRIPLICATE - Other instructions on page 2</b>                                                            |                                   | 7. If Unit of CA/Agreement, Name and/or No. |
| 1. Type of Well<br><input type="checkbox"/> Oil Well <input type="checkbox"/> Gas Well <input type="checkbox"/> Other |                                   | 8. Well Name and No.                        |
| 2. Name of Operator                                                                                                   |                                   | 9. API Well No.                             |
| 3a. Address   | 3b. Phone No. (include area code) | 10. Field and Pool or Exploratory Area      |
| 4. Location of Well (Footage, Sec., T.,R.,M., or Survey Description)                                                  |                                   | 11. Country or Parish, State                |

|                                                                                      |                                               |                                               |                                                    |                                         |
|--------------------------------------------------------------------------------------|-----------------------------------------------|-----------------------------------------------|----------------------------------------------------|-----------------------------------------|
| 12. CHECK THE APPROPRIATE BOX(ES) TO INDICATE NATURE OF NOTICE, REPORT OR OTHER DATA |                                               |                                               |                                                    |                                         |
| TYPE OF SUBMISSION                                                                   | TYPE OF ACTION                                |                                               |                                                    |                                         |
| <input type="checkbox"/> Notice of Intent                                            | <input type="checkbox"/> Acidize              | <input type="checkbox"/> Deepen               | <input type="checkbox"/> Production (Start/Resume) | <input type="checkbox"/> Water Shut-Off |
| <input type="checkbox"/> Subsequent Report                                           | <input type="checkbox"/> Alter Casing         | <input type="checkbox"/> Hydraulic Fracturing | <input type="checkbox"/> Reclamation               | <input type="checkbox"/> Well Integrity |
| <input type="checkbox"/> Final Abandonment Notice                                    | <input type="checkbox"/> Casing Repair        | <input type="checkbox"/> New Construction     | <input type="checkbox"/> Recomplete                | <input type="checkbox"/> Other          |
|                                                                                      | <input type="checkbox"/> Change Plans         | <input type="checkbox"/> Plug and Abandon     | <input type="checkbox"/> Temporarily Abandon       |                                         |
|                                                                                      | <input type="checkbox"/> Convert to Injection | <input type="checkbox"/> Plug Back            | <input type="checkbox"/> Water Disposal            |                                         |

13. Describe Proposed or Completed Operation: Clearly state all pertinent details, including estimated starting date of any proposed work and approximate duration thereof. If the proposal is to deepen directionally or recompleate horizontally, give subsurface locations and measured and true vertical depths of all pertinent markers and zones. Attach the Bond under which the work will be perfonned or provide the Bond No. on file with BLM/BIA. Required subsequent reports must be filed within 30 days following completion of the involved operations. If the operation results in a multiple completion or recompletion in a new interval, a Form 3160-4 must be filed once testing has been completed. Final Abandonment Notices must be filed only after all requirements, including reclamation, have been completed and the operator has detennined that the site is ready for final inspection.)

|                                                                                   |       |  |
|-----------------------------------------------------------------------------------|-------|--|
| 14. I hereby certify that the foregoing is true and correct. Name (Printed/Typed) |       |  |
|                                                                                   | Title |  |
| Signature                                                                         | Date  |  |

|   |        |      |
|---|--------|------|
| <b>THE SPACE FOR FEDERAL OR STATE OFFICE USE</b>   |        |      |
| Approved by   | Title  | Date |
| Conditions of approval, if any, are attached. Approval of this notice does not warrant or certify that the applicant holds legal or equitable title to those rights in the subject lease which would entitle the applicant to conduct operations thereon. | Office |      |

Title 18 U.S.C Section 1001 and Title 43 U.S.C Section 1212, make it a crime for any person knowingly and willfully to make to any department or agency of the United States any false, fictitious or fraudulent statements or representations as to any matter within its jurisdiction.

(Instructions on page 2)

## GENERAL INSTRUCTIONS

This form is designed for submitting proposals to perform certain well operations and reports of such operations when completed as indicated on Federal and Indian lands pursuant to applicable Federal law and regulations. Any necessary special instructions concerning the use of this form and the number of copies to be submitted, particularly with regard to local area or regional procedures and practices, are either shown below, will be issued by or may be obtained from the local Federal office.

## SPECIFIC INSTRUCTIONS

*Item 4* - Locations on Federal or Indian land should be described in accordance with Federal requirements. Consult the local Federal office for specific instructions.

*Item 13*: Proposals to abandon a well and subsequent reports of abandonment should include such special information as is required by the local Federal office. In addition, such proposals and reports should include reasons for the abandonment; data on any former or present productive zones or other zones with present significant fluid contents not sealed off by cement or otherwise; depths (top and bottom) and method of placement of cement plugs; mud or other material placed below, between and above plugs; amount, size, method of parting of any casing, liner or tubing pulled and the depth to the top of any tubing left in the hole; method of closing top of well and date well site conditioned for final inspection looking for approval of the abandonment. If the proposal will involve **hydraulic fracturing operations**, you must comply with 43 CFR 3162.3-3, including providing information about the protection of usable water. Operators should provide the best available information about all formations containing water and their depths. This information could include data and interpretation of resistivity logs run on nearby wells. Information may also be obtained from state or tribal regulatory agencies and from local BLM offices.

## NOTICES

The privacy Act of 1974 and the regulation in 43 CFR 2.48(d) provide that you be furnished the following information in connection with information required by this application.

AUTHORITY: 30 U.S.C. 181 et seq., 351 et seq., 25 U.S.C. 396; 43 CFR 3160.

PRINCIPAL PURPOSE: The information is used to: (1) Evaluate, when appropriate, approve applications, and report completion of subsequent well operations, on a Federal or Indian lease; and (2) document for administrative use, information for the management, disposal and use of National Resource lands and resources, such as: (a) evaluating the equipment and procedures to be used during a proposed subsequent well operation and reviewing the completed well operations for compliance with the approved plan; (b) requesting and granting approval to perform those actions covered by 43 CFR 3162.3-2, 3162.3-3, and 3162.3-4; (c) reporting the beginning or resumption of production, as required by 43 CFR 3162.4-1(c) and (d) analyzing future applications to drill or modify operations in light of data obtained and methods used.

ROUTINE USES: Information from the record and/or the record will be transferred to appropriate Federal, State, local or foreign agencies, when relevant to civil, criminal or regulatory investigations or prosecutions in connection with congressional inquiries or to consumer reporting agencies to facilitate collection of debts owed the Government.

EFFECT OF NOT PROVIDING THE INFORMATION: Filing of this notice and report and disclosure of the information is mandatory for those subsequent well operations specified in 43 CFR 3162.3-2, 3162.3-3, 3162.3-4.

The Paperwork Reduction Act of 1995 requires us to inform you that:

The BLM collects this information to evaluate proposed and/or completed subsequent well operations on Federal or Indian oil and gas leases.

Response to this request is mandatory.

The BLM would like you to know that you do not have to respond to this or any other Federal agency-sponsored information collection unless it displays a currently valid OMB control number.

**BURDEN HOURS STATEMENT:** Public reporting burden for this form is estimated to average 8 hours per response, including the time for reviewing instructions, gathering and maintaining data, and completing and reviewing the form. Direct comments regarding the burden estimate or any other aspect of this form to U.S. Department of the Interior, Bureau of Land Management (1004-0137), Bureau Information Collection Clearance Officer (WO-630), 1849 C St., N.W., Mail Stop 401 LS, Washington, D.C. 20240

## Additional Information

### Location of Well

0. SHL: SWSE / 660 FSL / 1980 FEL / TWSP: 23S / RANGE: 32E / SECTION: 34 / LAT: 32.2556567 / LONG: -103.6603655 ( TVD: 0 feet, MD: 0 feet )

BHL: SWSE / 660 FSL / 1980 FEL / TWSP: 23S / SECTION: / LAT: 0.0 / LONG: 0.0 ( TVD: 0 feet, MD: 0 feet )



Diamondtail 34 Fed 2 P&A  
Capital AFE# 184547

|                  |                               |                     |          |                         |            |
|------------------|-------------------------------|---------------------|----------|-------------------------|------------|
| Well Name        | Diamondtail 34 Fed 2 P&A      |                     |          |                         |            |
| Surface Location | 32.2556915,-103.6603088 NAD83 |                     |          | AFE/Sub Code            | 184547/235 |
| RKB – Sea Level  |                               | Area/Field          | Red Tank | Spud Date               | 6/21/95    |
| G.L. Elevation   | 3,623’                        | County/Province     | Lea      | Original Rig Contractor | -          |
| API              | 30-025-32998                  | State / Country     | NM       | Formation               |            |
| Comp Date        | 9/2/95                        | Total MD            | 10,210’  | Top Perf                | 7,394’     |
| KOP              | -                             | Average Lateral TVD | -        | Wellhead MFG            | -          |

| STRING NAME  | STRING OD | STRING WEIGHT | DESCRIPTION | FINAL DEPTH |
|--------------|-----------|---------------|-------------|-------------|
| SURFACE      | 13-3/8    | 48            | 13-3/8 H40  | 650’        |
| INTERMEDIATE | 8.625     | 32            | 8-5/8 K-55  | 4,692’      |
| PRODUCTION   | 5.5       | 17            | 5 1/2 K55   | 10,210’     |

Summary of Procedure: Pull TBG, Run CIBP, Pump Cement Plugs, Abandon

PROCEDURE:

1. Notify BLM & State 24 hours before beginning work.
2. MIRU & Kill well.
3. ND/NU WH/BOP
4. Release TAC, was set in 20M tension.
5. TOOH Entire string of 2-7/8” Production TBG while scanning
6. TIH and set CIB @ 7,384’ (10’ above top perf)
7. Test CIBP to 500 psi.
8. Tag CIBP & Ciculate plugging mud, then spot 25 sx class H cement on top of CIBP (1.18 yield, 25 sxs, will cover ~263’ inside of csg). PU, reverse tbg to clean. Test csg to 500 psi, if good no need to woc and tag. If it doesn’t test, woc & then tag.
9. TOOH & RIH to perf @ 4,974.
- 10.TIH with packer & squeeze 80 sxs class c cement from 4,974 to 4,400’. This will cover the Delaware, bottom of salt, & int. shoe.
- 11.Release packer, spot 57 sxs class c cement from 4,974 to 4,397’. WOC & tag
- 12.TOOH to 1,241’ & spot 13 sxs class c cement to cover the top of salt, no tag needed.
- 13.TOOH to 700’ & spot 70 sxs class c cement to surface.
- 14.Dig out cellar, cut off wellhead and verify cement behind all casing strings.
- 15.Install dry hole marker, clean location and RDMO.




Production Engineer:  Date: 8/16/24

Chris Caskey

AFE Codes

| PLUG & ABANDON AFEs                                            |                                   |                                                                                                 |
|----------------------------------------------------------------|-----------------------------------|-------------------------------------------------------------------------------------------------|
| P&A WELLBORE - COSTS ASSOCIATED WITH RIG WORK TO PLUG THE WELL |                                   |                                                                                                 |
| Gen-Sub                                                        | Account Title                     | Comments                                                                                        |
| 231-406                                                        | COMP - FUEL                       | Fuel used during plugging operations                                                            |
| 231-407                                                        | COMP - WATER                      | Water used during plugging operations                                                           |
| 231-408                                                        | COMP - MUD & CHEMICALS            | Plugging mud & chemicals used during plugging operations                                        |
| 231-409                                                        | COMP - CEMENTING & SERVICE        | Plugging company charges, cement charges, plugs                                                 |
| 231-415                                                        | COMP - TRANSPORTATION             | Rig Moves, tubing delivery, moving equipment to the next well                                   |
| 231-417                                                        | COMP - EQUIPMENT RENTAL           | Trash/Porta Jon, frac tanks, light towers, work strings, any rental not part of the rig package |
| 231-418                                                        | COMP - RIG                        | Pulling Unit & all related equipment, laydown machine, swivel, reverse unit, BOP, etc.          |
| 231-420                                                        | COMP - FISHING/EQUIP LOST IN HOLE | Fishing expenses                                                                                |
| 231-421                                                        | COMP - SAFETY                     | Safety Related Equipment not associated with normal rig operations                              |
| 231-424                                                        | COMP - SUPERVISION                | Day rate, Mileage, hotel, etc.                                                                  |
| 231-436                                                        | COMP - TUBULAR INSPEC/HANDLING    | Scanning & Hydro-testing tubing                                                                 |
| 231-442                                                        | COMP - WIRELINE SERVICES          | Wireline work, logging, perforating, etc                                                        |
| 231-444                                                        | COMP - TUBING SERVICES            | Hot Oiling Rods & Tubing                                                                        |
| 231-446                                                        | COMP - CONTRACT LABOR             | Roustabout Gangs, NU/ND Crew, Anchors, Torq & Test                                              |
| 231-447                                                        | COMP - DISPOSAL COSTS             | Disposal Cost including trucking                                                                |

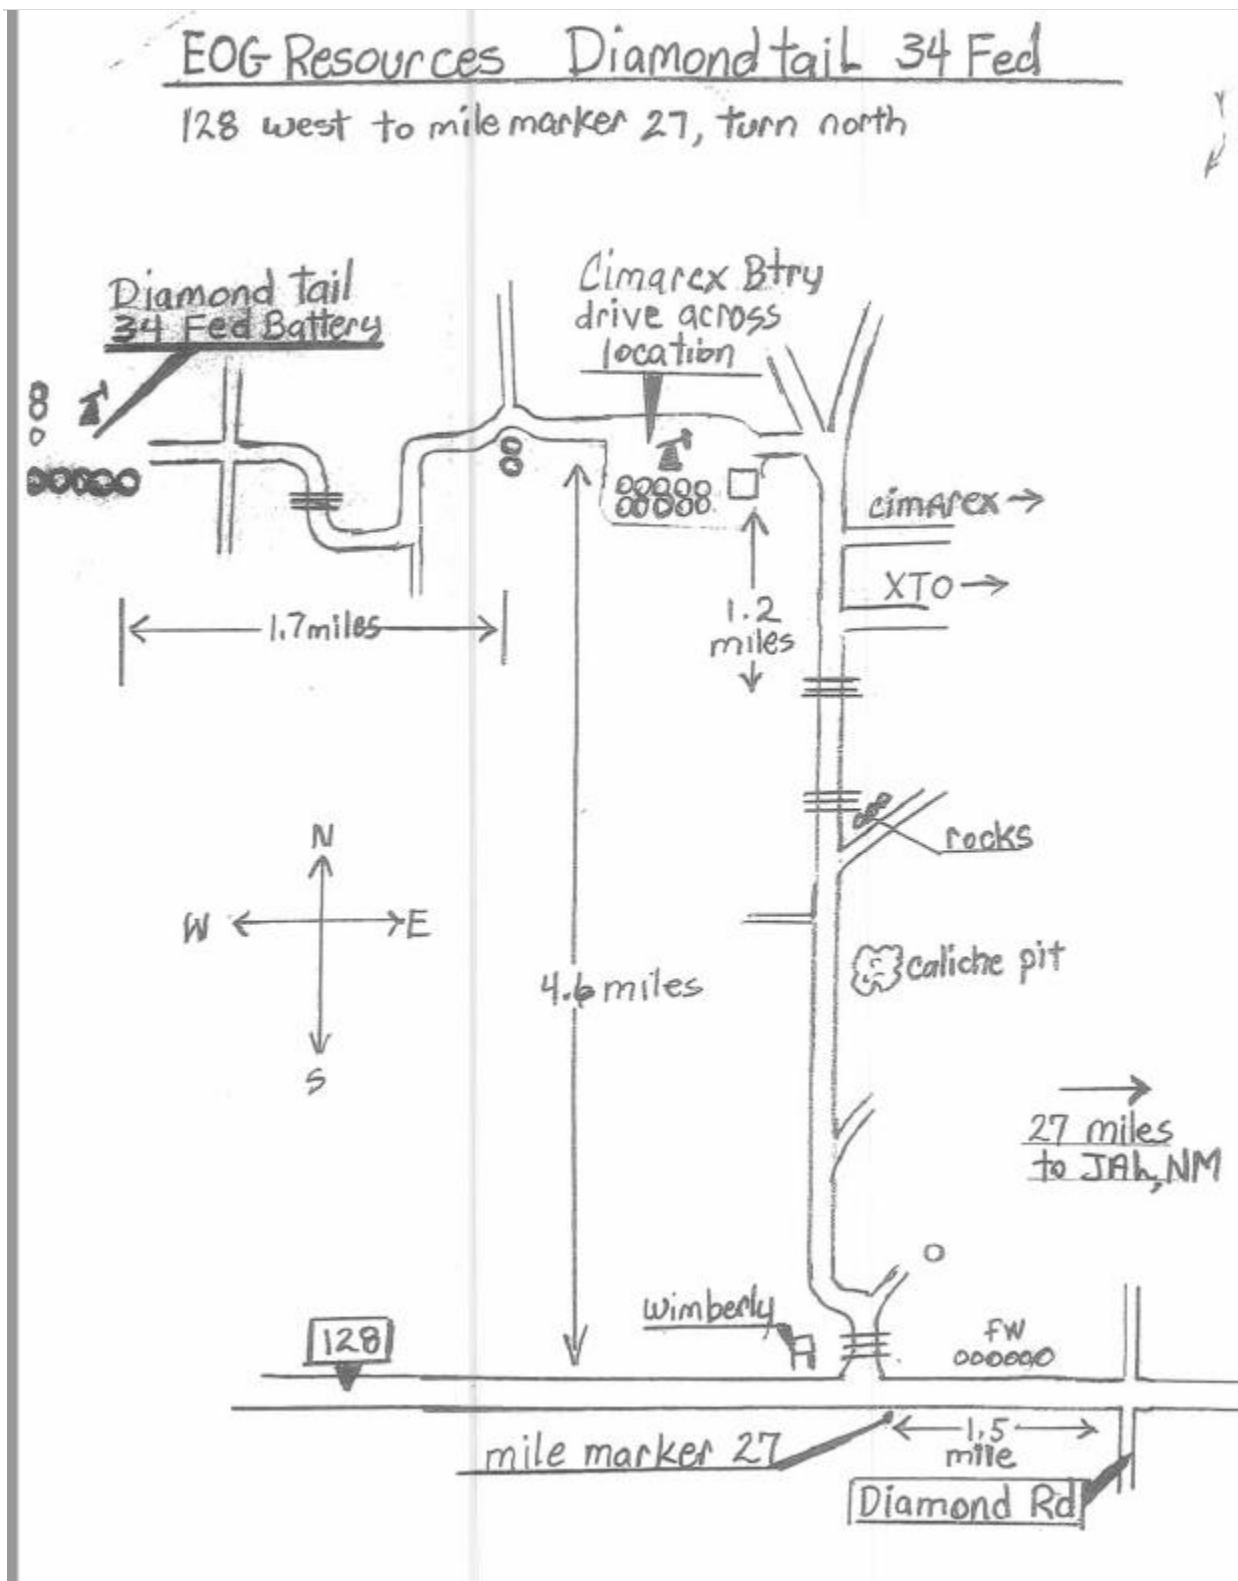


**Well Name:** Diamondtail 34 Fed 2  
**Location:** 660 FSL 1980 FEL  
**County:** Lea, NM  
**Lat/Long:** 32.2556915,-103.6603088 NAD83  
**API #:** 30-025-32998  
**Spud Date:** 6/21/95  
**Compl. Date:** 9/2/95


**Formation Tops**

|                |       |
|----------------|-------|
| Top of Salt    | 1,191 |
| Bottom of Salt | 4,635 |
| Delaware       | 4,924 |
| Bone Spring    | 8,735 |

**Proposed Wellbore Diagram:**

**KB:**  
**GL:** 6323

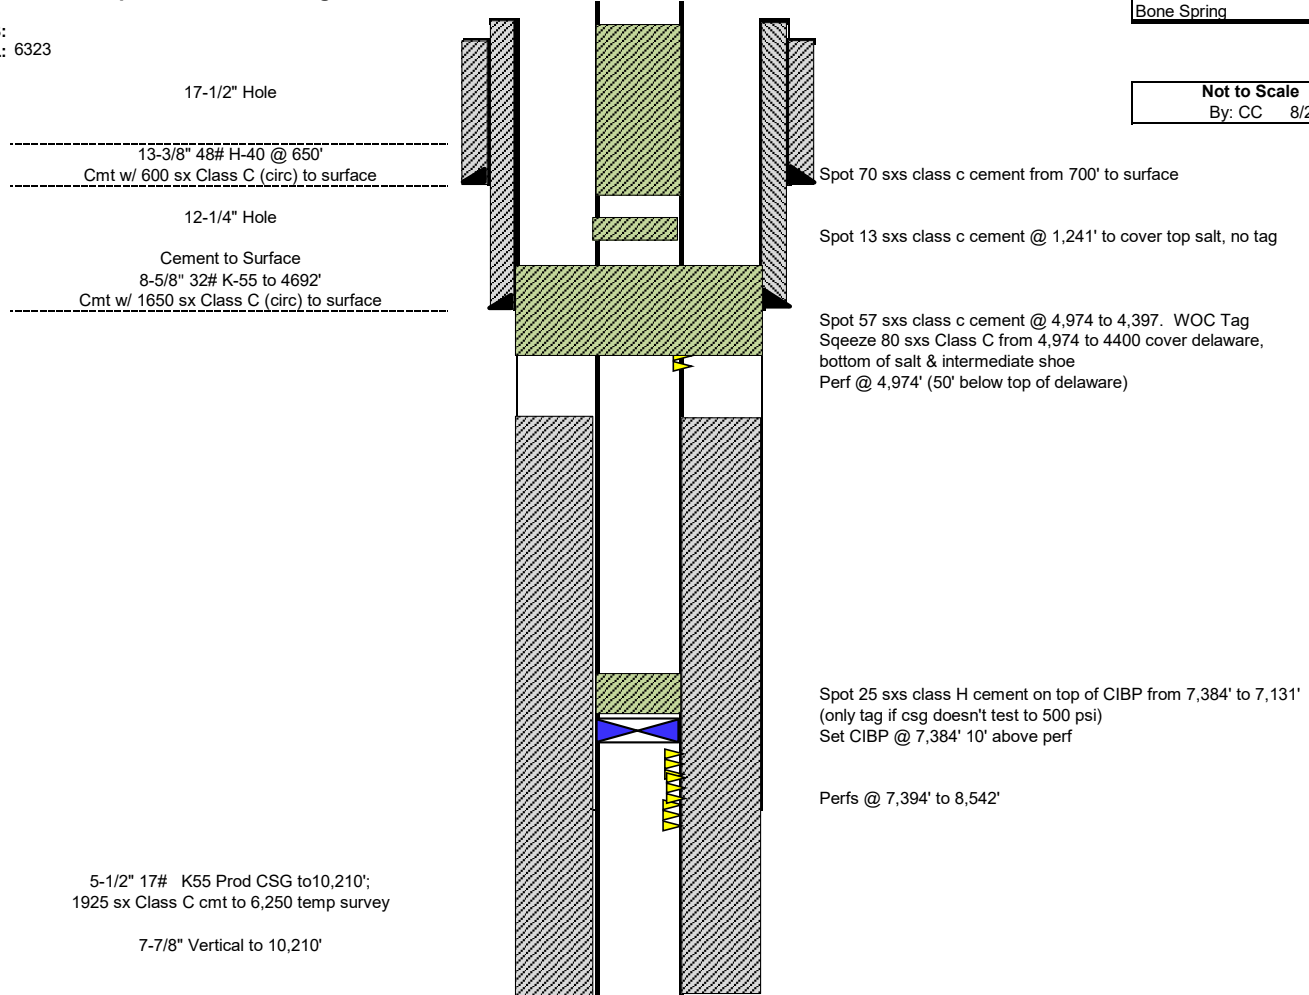

**Not to Scale**

By: CC 8/27/24


**Well Name:** Diamondtail 34 Fed 2  
**Location:** 660 FSL 1980 FEL  
**County:** Lea, NM  
**Lat/Long:** 32.2556915,-103.6603088 NAD83  
**API #:** 30-025-32998  
**Spud Date:** 6/21/95  
**Compl. Date:** 9/2/95


**Formation Tops**

|                |       |
|----------------|-------|
| Top of Salt    | 1,191 |
| Bottom of Salt | 4,635 |
| Delaware       | 4,924 |
| Bone Spring    | 8,735 |

**Current Wellbore Diagram:**

**KB:**  
**GL:** 6323

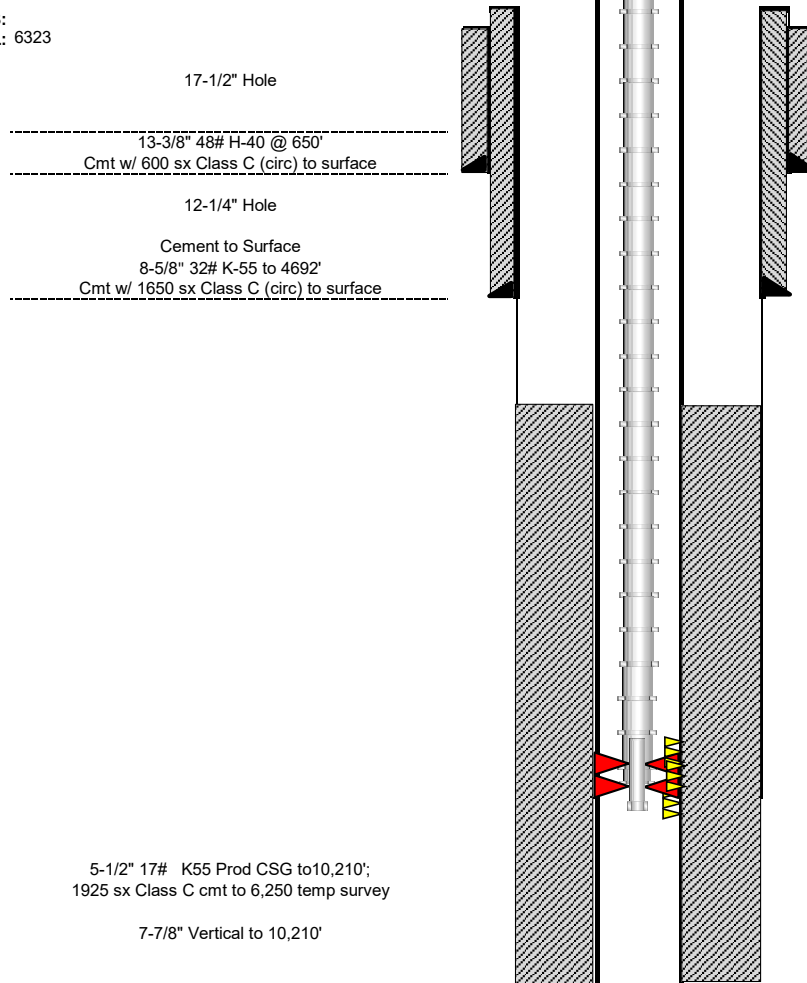
**Not to Scale**

By: CC 8/27/24

2-7/8" TBG to 8,704  
 TAC @ 8534 set 20K tension 12/7/19 -

Perfs @ 7,394' to 8,542'

5-1/2" 17# K55 Prod CSG to 10,210';  
 1925 sx Class C cmt to 6,250 temp survey

7-7/8" Vertical to 10,210'



Diamondtail 34 Fed 2 P&A  
Capital AFE# 184547

|                  |                               |                     |          |                         |            |
|------------------|-------------------------------|---------------------|----------|-------------------------|------------|
| Well Name        | Diamondtail 34 Fed 2 P&A      |                     |          |                         |            |
| Surface Location | 32.2556915,-103.6603088 NAD83 |                     |          | AFE/Sub Code            | 184547/235 |
| RKB – Sea Level  |                               | Area/Field          | Red Tank | Spud Date               | 6/21/95    |
| G.L. Elevation   | 3,623’                        | County/Province     | Lea      | Original Rig Contractor | -          |
| API              | 30-025-32998                  | State / Country     | NM       | Formation               |            |
| Comp Date        | 9/2/95                        | Total MD            | 10,210’  | Top Perf                | 7,394’     |
| KOP              | -                             | Average Lateral TVD | -        | Wellhead MFG            | -          |

| STRING NAME  | STRING OD | STRING WEIGHT | DESCRIPTION | FINAL DEPTH |
|--------------|-----------|---------------|-------------|-------------|
| SURFACE      | 13-3/8    | 48            | 13-3/8 H40  | 650’        |
| INTERMEDIATE | 8.625     | 32            | 8-5/8 K-55  | 4,692’      |
| PRODUCTION   | 5.5       | 17            | 5 1/2 K55   | 10,210’     |

Summary of Procedure: Pull TBG, Run CIBP, Pump Cement Plugs, Abandon

PROCEDURE:

1. Notify BLM & State 24 hours before beginning work.
2. MIRU & Kill well.
3. ND/NU WH/BOP
4. Release TAC, was set in 20M tension.
5. TOOH Entire string of 2-7/8” Production TBG while scanning
6. Spot Class H from 8785' to 8597'. BS Top
7. TIH and set CIBP @ 7,344' (50' above top perf)
8. Test CIBP to 500 psi, 30mins
9. Verify CIBP depth
- 10.Tag CIBP & Circulate plugging mud, then spot 25 sx class H cement on top of CIBP (1.18 yield, 25 sxs, will cover ~263’ inside of csg). PU, reverse tbg to clean. Test csg to 500 psi, if good no need to woc and tag. If it doesn’t test, find leaks, fix leaks and regain casing integrity
- 11.TOOH & RIH to perf @ 4,974.
- 12.TIH with packer & squeeze 80 sxs class c cement from 4,974 to 4,400’. This will cover the Delaware, bottom of salt, & int. shoe.
- 13.Release packer, spot 57 sxs class c cement from 4,974 to 4,397’. WOC & tag
  - a. ID and annulus needs to have cement coverage from 4974'-4400'. WOC, Tag and verify
- 14.TOOH to 1,241’ Perf and sqz from 1241' to 1128'(ID and annulus needs coverage.) Salt plugs needs WOC and Tag verification.
- 15.TOOH to 700’ & Perf and sqz from 700' to surface. Verify cement to surface in annulus and ID.
- 16.Dig out cellar, cut off wellhead and verify cement behind all casing strings.
- 17.Install dry hole marker, clean location and RDMO.




Production Engineer:  Date: 8/16/24

Chris Caskey

AFE Codes

| PLUG & ABANDON AFEs                                            |                                   |                                                                                                 |
|----------------------------------------------------------------|-----------------------------------|-------------------------------------------------------------------------------------------------|
| P&A WELLBORE - COSTS ASSOCIATED WITH RIG WORK TO PLUG THE WELL |                                   |                                                                                                 |
| Gen-Sub                                                        | Account Title                     | Comments                                                                                        |
| 231-406                                                        | COMP - FUEL                       | Fuel used during plugging operations                                                            |
| 231-407                                                        | COMP - WATER                      | Water used during plugging operations                                                           |
| 231-408                                                        | COMP - MUD & CHEMICALS            | Plugging mud & chemicals used during plugging operations                                        |
| 231-409                                                        | COMP - CEMENTING & SERVICE        | Plugging company charges, cement charges, plugs                                                 |
| 231-415                                                        | COMP - TRANSPORTATION             | Rig Moves, tubing delivery, moving equipment to the next well                                   |
| 231-417                                                        | COMP - EQUIPMENT RENTAL           | Trash/Porta Jon, frac tanks, light towers, work strings, any rental not part of the rig package |
| 231-418                                                        | COMP - RIG                        | Pulling Unit & all related equipment, laydown machine, swivel, reverse unit, BOP, etc.          |
| 231-420                                                        | COMP - FISHING/EQUIP LOST IN HOLE | Fishing expenses                                                                                |
| 231-421                                                        | COMP - SAFETY                     | Safety Related Equipment not associated with normal rig operations                              |
| 231-424                                                        | COMP - SUPERVISION                | Day rate, Mileage, hotel, etc.                                                                  |
| 231-436                                                        | COMP - TUBULAR INSPEC/HANDLING    | Scanning & Hydro-testing tubing                                                                 |
| 231-442                                                        | COMP - WIRELINE SERVICES          | Wireline work, logging, perforating, etc                                                        |
| 231-444                                                        | COMP - TUBING SERVICES            | Hot Oiling Rods & Tubing                                                                        |
| 231-446                                                        | COMP - CONTRACT LABOR             | Roustabout Gangs, NU/ND Crew, Anchors, Torq & Test                                              |
| 231-447                                                        | COMP - DISPOSAL COSTS             | Disposal Cost including trucking                                                                |

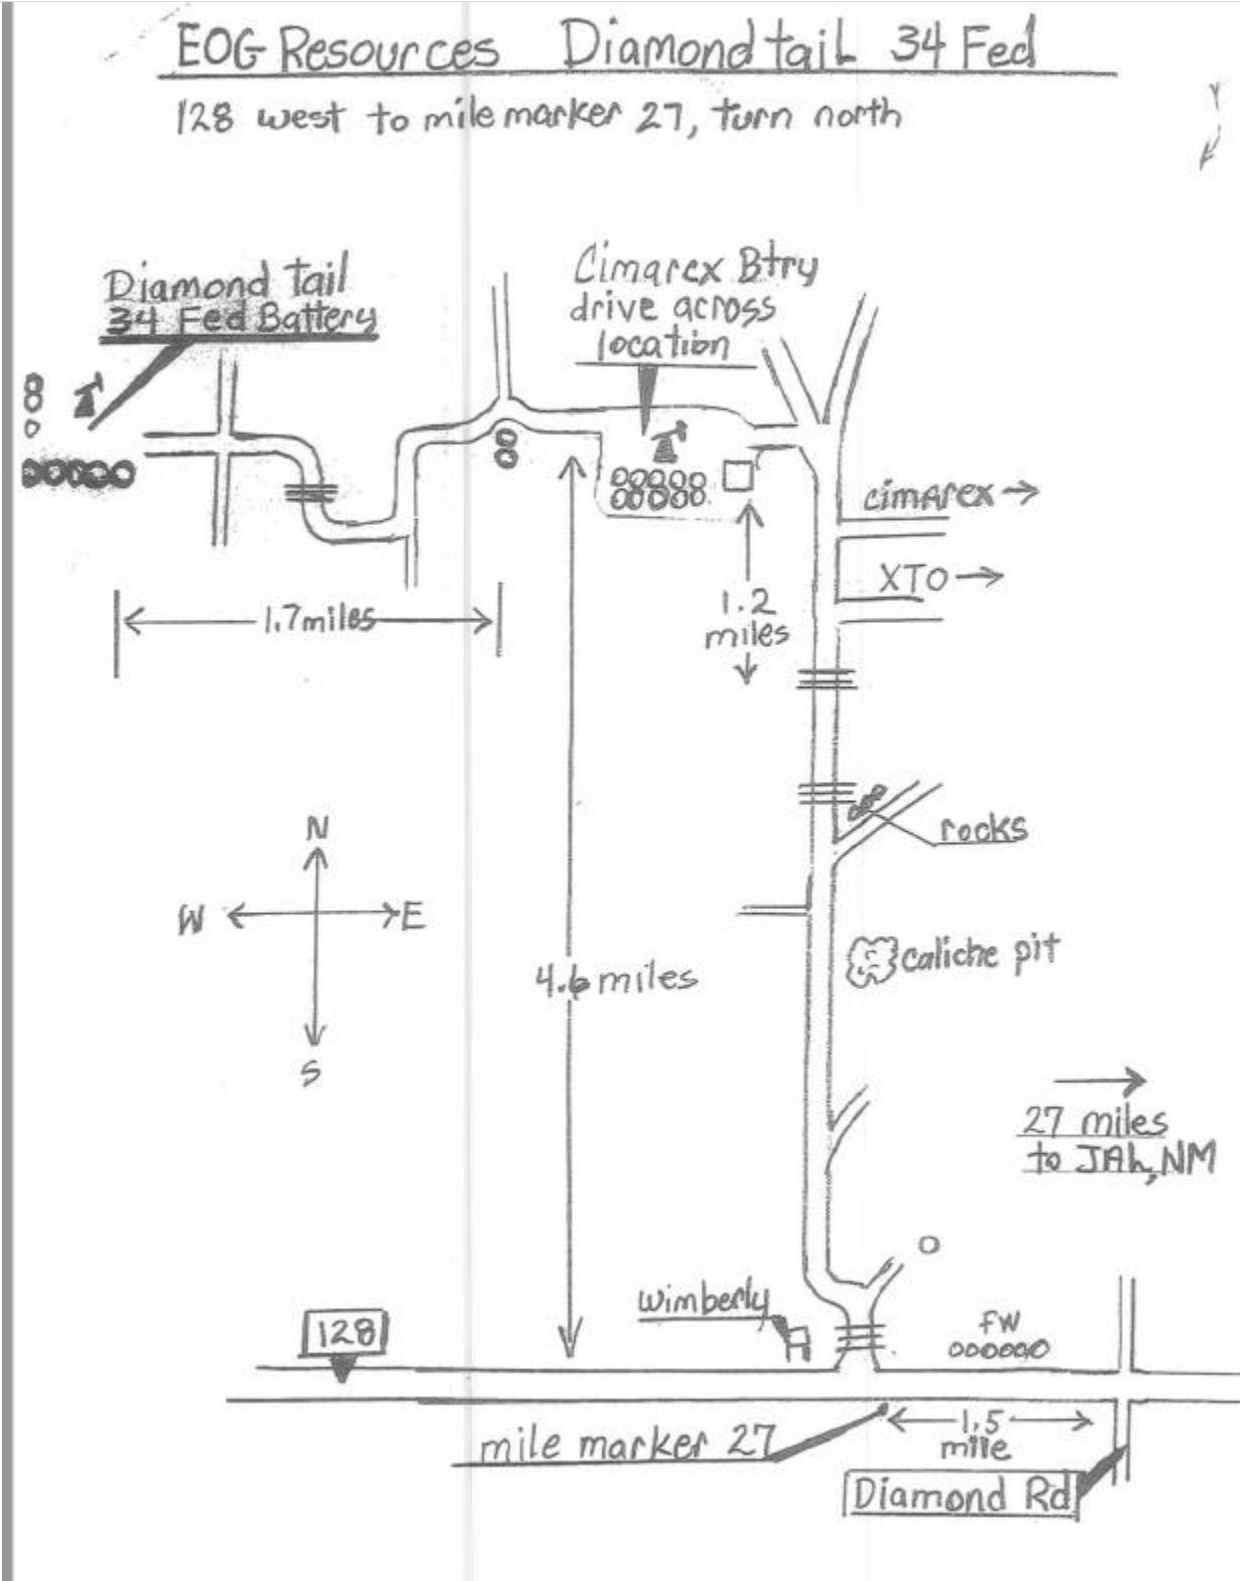


**Well Name:** Diamondtail 34 Fed 2  
**Location:** 660 FSL 1980 FEL  
**County:** Lea, NM  
**Lat/Long:** 32.2556915,-103.6603088 NAD83  
**API #:** 30-025-32998  
**Spud Date:** 6/21/95  
**Compl. Date:** 9/2/95


**Formation Tops**

|                |       |
|----------------|-------|
| Top of Salt    | 1,191 |
| Bottom of Salt | 4,635 |
| Delaware       | 4,924 |
| Bone Spring    | 8,735 |

**Current Wellbore Diagram:**

**KB:**  
**GL:** 6323

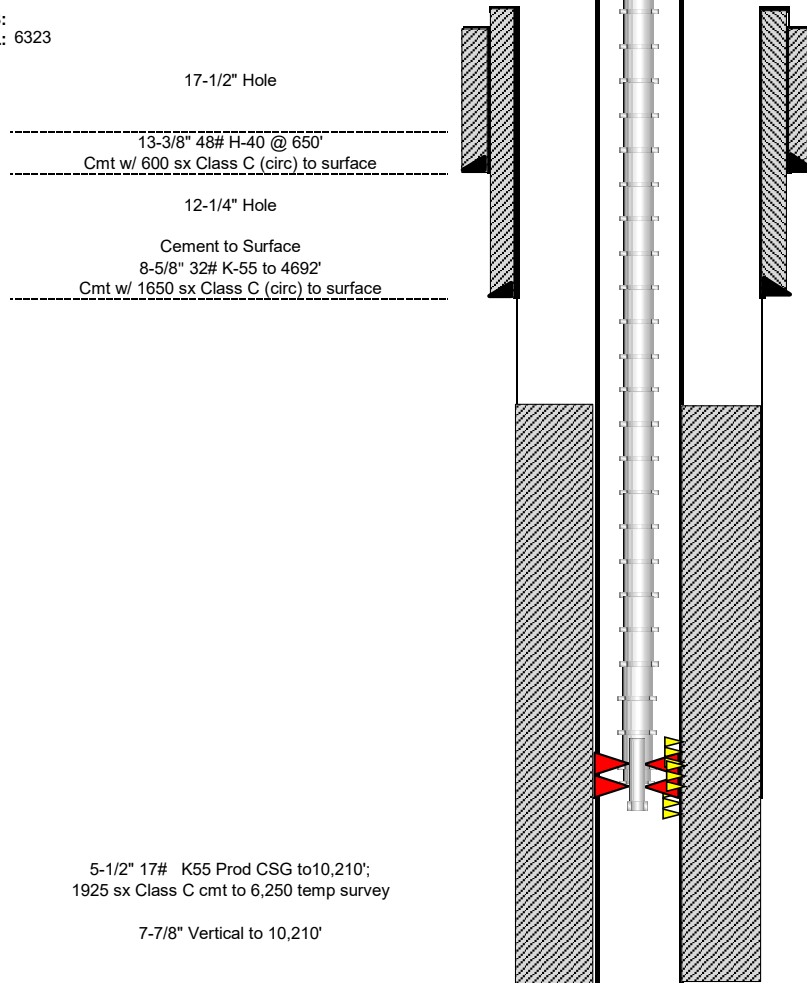
**Not to Scale**

By: CC 8/27/24

2-7/8" TBG to 8,704  
 TAC @ 8534 set 20K tension 12/7/19 -

Perfs @ 7,394' to 8,542'

5-1/2" 17# K55 Prod CSG to 10,210';  
 1925 sx Class C cmt to 6,250 temp survey

7-7/8" Vertical to 10,210'

**Well Name:** Diamondtail 34 Fed 2  
**Location:** 660 FSL 1980 FEL  
**County:** Lea, NM  
**Lat/Long:** 32.2556915,-103.6603088 NAD83  
**API #:** 30-025-32998  
**Spud Date:** 6/21/95  
**Compl. Date:** 9/2/95



**Formation Tops**

|                |       |
|----------------|-------|
| Top of Salt    | 1,191 |
| Bottom of Salt | 4,635 |
| Delaware       | 4,924 |
| Bone Spring    | 8,735 |

**Proposed Wellbore Diagram:**

**KB:**  
**GL:** 6323

17-1/2" Hole  
 -----  
 13-3/8" 48# H-40 @ 650'  
 Cmt w/ 600 sx Class C (circ) to surface  
 -----  
 12-1/4" Hole  
 Cement to Surface  
 8-5/8" 32# K-55 to 4692'  
 Cmt w/ 1650 sx Class C (circ) to surface  
 -----

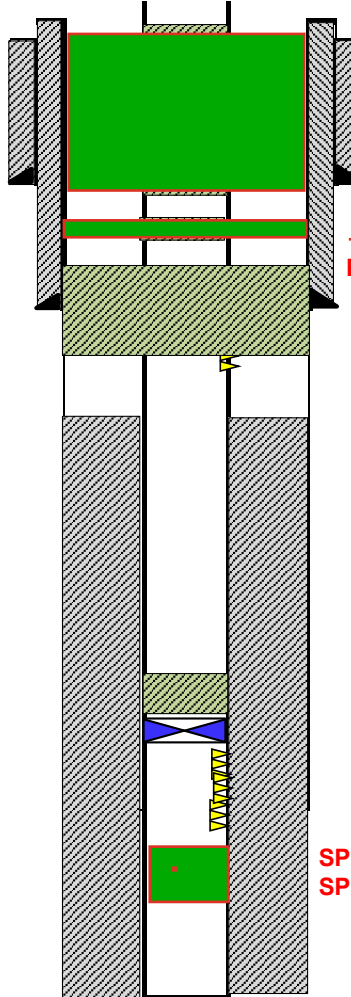

Spot 70 sxs class c cement from 700' to surface

**Perf and Sqz**

~~Spot 13 sxs class c cement @ 1,241' to cover top salt, no tag~~

**Perf and Sqz Class C. 1241'-1128'. WOC, Tag and Verify**

~~Spot 57 sxs class c cement @ 4,974 to 4,387. WOC Tag~~  
 Squeeze 80 sxs Class C from 4,974 to 4400 cover delaware,  
 bottom of salt & intermediate shoe  
 Perf @ 4,974' (50' below top of delaware)

**WOC, Tag and Verify. 4974-4400'**

Spot 25 sxs class H cement on top of CIBP from 7,384' to 7,131'  
 (only tag if csg doesn't test to 500 psi)  
 Set CIBP @ 7,384' 10' above perf

Perfs @ 7,394' to 8,542'

**LEAK TEST 500PSI, 30MINS.  
VERIFY CIBP DEPTH**

**SET CIBP 7344'. MIN 50' ABOVE PERFS**

5-1/2" 17# K55 Prod CSG to 10,210';  
 1925 sx Class C cmt to 6,250 temp survey

7-7/8" Vertical to 10,210'

**SPOT FROM 8785' TO 8597'. CLASS H. BONE  
SPRING TOP**

**BUREAU OF LAND MANAGEMENT  
Carlsbad Field Office  
620 East Greene Street  
Carlsbad, New Mexico 88220  
575-234-5972**

**Permanent Abandonment of Federal Wells  
Conditions of Approval (LPC Habitat)**

Failure to comply with the following Conditions of Approval may result in a Notice of Incidents of Noncompliance (INC) in accordance with 43 CFR 3163.1.

1. Plugging operations shall commence within **ninety (90)** days from the approval date of this Notice of Intent to Abandon.

**If you are unable to plug the well by the 90<sup>th</sup> day provide this office, prior to the 90<sup>th</sup> day, with the reason for not meeting the deadline and a date when we can expect the well to be plugged. Failure to do so will result in enforcement action.**

**The rig used for the plugging procedure cannot be released and moved off without the prior approval of the authorized officer. Failure to do so may result in enforcement action.**

2. **Notification:** Contact the appropriate BLM office at least 24 hours prior to the commencing of any plugging operations. For wells in Chaves and Roosevelt County, call 575-627-0272; Eddy County, call 575-361-2822; Lea County, call 575-689-5981.

3. **Blowout Preventers:** A blowout preventer (BOP), as appropriate, shall be installed before commencing any plugging operation. The BOP must be installed and maintained as per API and manufacturer recommendations. The minimum BOP requirement is a 2M system for a well not deeper than 9,090 feet; a 3M system for a well not deeper than 13,636 feet; and a 5M system for a well not deeper than 22,727 feet.

4. **Mud Requirement:** Mud shall be placed between all plugs. Minimum consistency of plugging mud shall be obtained by mixing at the rate of 25 sacks (50 pounds each) of gel per 100 barrels of water. Minimum nine (9) pounds per gallon.

5. **Cement Requirement:** Sufficient cement shall be used to bring any required plug to the specified depth and length. Any given cement volumes on the proposed plugging procedure are merely estimates and are not final. Unless specific approval is received, no plug except the surface plug shall be less than 25 sacks of cement. Any plug that requires a tag will have a minimum WOC time of 4 hours for Class C or accelerated cement (calcium chloride) and 6 hours for Class H. Tagging the plug means running in the hole with a string of tubing or drill pipe and placing sufficient weight on the plug to ensure its integrity. Other methods of tagging the plug may be approved by the BLM authorized officer or BLM field representative.

In lieu of a cement plug across perforations in a cased hole (not for any other plugs), a bridge plug set within 50 feet to 100 feet above the perforations shall be capped with 25 sacks of cement. If a

bailer is used to cap this plug, 35 feet of cement shall be sufficient. **Before pumping or bailing cement on top of CIBP, tag will be required to verify depth. Based on depth, a tag of the cement may be deemed necessary.**

Unless otherwise specified in the approved procedure, the cement plug shall consist of either Neat Class "C", for up to 7,500 feet of depth or Neat Class "H", for deeper than 7,500 feet plugs.

Fluid used to mix the cement in R111Q shall be saturated with the salts common to the section penetrated, and in suitable proportions but not less than 1% and not more than 3% calcium chloride by weight of cement will be considered the desired mixture whenever possible.

6. Below Ground Level Cap (Lesser Prairie-Chicken Habitat): All casing shall be cut-off at the base of the cellar or 3 feet below final restored ground level (whichever is deeper). **The BLM is to be notified *BY PHONE* (numbers listed in 2. Notifications) a minimum of 4 hours prior to the wellhead being cut off to verify that cement is to surface in the casing and all annuluses. Wellhead cut off shall commence within ten (10) calendar days of the well being plugged. If the cut off cannot be done by the 10<sup>th</sup> day, the BLM is to be contacted with justification to receive an extension for completing the cut off.**

Upon the plugging and subsequent abandonment of wells that are located in lesser prairie-chicken habitat, the casings shall be cut-off at the base of the cellar or 3 feet below final restored ground level (whichever is deeper). The well bore shall then be covered with a metal plate at least ¼ inch thick and welded in place. A weep hole shall be left in the plate and/or casing. The following information shall be permanently inscribed on the plate: well name and number, name of operator, lease serial number, surveyed location (quarter-quarter section, section, township and range or other authorized survey designation acceptable to the authorized officer such as metes and bounds).

NMOCD also requires the operator to notify NMOCD when this type of dry hole marker is used. This can be done on the subsequent report of abandonment which is submitted to the BLM after the well is plugged. State that a below ground cap was installed as required in the COA's from the BLM.

7. Subsequent Plugging Reporting: Within 30 days after plugging work is completed, file one original and three copies of the Subsequent Report of Abandonment, Form 3160-5 to BLM. The report should give in detail the manner in which the plugging work was carried out, the extent (by depths) of cement plugs placed, and the size and location (by depths) of casing left in the well.

**Show date well was plugged.**

8. Trash: All trash, junk and other waste material shall be contained in trash cages or bins to prevent scattering and will be removed and deposited in an approved sanitary landfill. Burial on site is not permitted.

Following the submission and approval of the Subsequent Report of Abandonment, surface restoration will be required. See attached reclamation objectives.

**Timing Limitation Stipulation/ Condition of Approval for Lesser Prairie-Chicken:**

From March 1<sup>st</sup> through June 15<sup>th</sup> annually, abandonment activities will be allowed except between the hours from 3:00 am and 9:00 am. Normal vehicle use on existing roads will not be restricted



# United States Department of the Interior

## BUREAU OF LAND MANAGEMENT

Carlsbad Field Office  
620 E. Greene St.  
Carlsbad, New Mexico 88220-6292  
www.blm.gov/nm



In Reply Refer To: 1310

### Reclamation Objectives and Procedures

**Reclamation Objective:** Oil and gas development is one of many uses of the public lands and resources. While development may have a short- or long-term effect on the land, successful reclamation can ensure the effect is not permanent. During the life of the development, all disturbed areas not needed for active support of production operations should undergo “interim” reclamation in order to minimize the environmental impacts of development on other resources and uses. At final abandonment, well locations, production facilities, and access roads must undergo “final” reclamation so that the character and productivity of the land and water are restored.

The long-term objective of final reclamation is to set the course for eventual ecosystem restoration, including the restoration of the natural vegetation community, hydrology, and wildlife habitats. In most cases this means returning the land to a condition approximating or equal to that which existed prior to the disturbance. The final goal of reclamation is to restore the character of the land and water to its pre-disturbance condition. The operator is generally not responsible for achieving full ecological restoration of the site. Instead, the operator must achieve the short-term stability, visual, hydrological, and productivity objectives of the surface management agency and take steps necessary to ensure that long-term objectives will be reached through natural processes.

To achieve these objectives, remove any/all contaminants, scrap/trash, equipment, pipelines and powerlines (**Contact service companies, allowing plenty of time to have the risers and power lines and poles removed prior to reclamation, don't wait till the last day and try to get them to remove infrastructure**). Strip and remove caliche, contour the location to blend with the surrounding landscape, re-distribute the native soils, provide erosion control as needed, rip (across the slope and seed as specified in the original APD COA. **This will apply to well pads, facilities, and access roads**. Barricade access road at the starting point. If reserve pits have not reclaimed due to salts or other contaminants, submit a plan for approval, as to how you propose to provide adequate restoration of the pit area.

1. The Application for Permit to Drill or Reenter (APD, Form 3160-3), Surface Use Plan of Operations must include adequate measures for stabilization and reclamation of disturbed lands. Oil and Gas operators must plan for reclamation, both interim and final, up front in the APD process as per Onshore Oil and Gas Order No. 1.
2. For wells and/or access roads not having an approved plan, or an inadequate plan for surface reclamation (either interim or final reclamation), the operator must submit a proposal describing the procedures for reclamation. For interim reclamation, the appropriate time for submittal would be when filing the Well Completion or Recompletion Report and Log (Form 3160-4). For final reclamation, the appropriate time for submittal would be when filing the Notice of Intent, or the Subsequent Report of Abandonment, Sundry Notices and Reports on Wells (Form 3160-5). Interim reclamation is to be completed within 6 months of well completion, and final reclamation is to be completed within 6 months of well abandonment.
3. The operator must file a Subsequent Report Plug and Abandonment (Form 3160-5) following the plugging of a well.
4. Previous instruction had you waiting for a BLM specialist to inspect the location and provide you with reclamation requirements. If you have an approved Surface Use Plan of Operation and/or an approved Sundry

Notice, you are free to proceed with reclamation as per approved APD. If you have issues or concerns, contact a BLM specialist to assist you. It would be in your interest to have a BLM specialist look at the location and access road prior to the removal of reclamation equipment to ensure that it meets BLM objectives. Upon conclusion submit a Form 3160-5, Subsequent Report of Reclamation. This will prompt a specialist to inspect the location to verify work was completed as per approved plans.

5. The approved Subsequent Report of Reclamation will be your notice that the native soils, contour and seedbed have been reestablished. If the BLM objectives have not been met the operator will be notified and corrective actions may be required.
6. It is the responsibility of the operator to monitor these locations and/or access roads until such time as the operator feels that the BLM objective has been met. If after two growing seasons the location and/or access roads are not showing the potential for successful revegetation, additional actions may be needed. When you feel the BLM objectives have been met submit a Final Abandonment Notice (FAN), Form 3160-5, stating that all reclamation requirements have been achieved and the location and/or access road is ready for a final abandonment inspection.
7. At this time the BLM specialist will inspect the location and/or access road. If the native soils and contour have been restored, and the revegetation is successful, the FAN will be approved, releasing the operator of any further liability of the location and/or access road. If the location and/or access road have not achieved the objective, you will be notified as to additional work needed or additional time being needed to achieve the objective.

If there are any questions, please feel free to contact any of the following specialists:

Jim Amos  
Supervisory Petroleum Engineering Tech/Environmental Protection Specialist  
575-234-5909 (Office), 575-361-2648 (Cell)

Arthur Arias  
Environmental Protection Specialist  
575-234-6230

Crisha Morgan  
Environmental Protection Specialist  
575-234-5987

Jose Martinez-Colon  
Environmental Protection Specialist  
575-234-5951

Mark Mattozzi  
Environmental Protection Specialist  
575-234-5713

Robert Duenas  
Environmental Protection Specialist  
575-234-2229

Doris Lauger Martinez  
Environmental Protection Specialist  
575-234-5926

Jaden Johnston  
Environmental Protection Asst. (Intern)  
575-234-6252



### N.M.O.C.D. - Guidelines for Plugging

- All cement plugs will be a minimum of 100' in length, or a minimum of 25sx. Of cement, whichever is greater.
- Mud laden fluids must be placed between all cement plugs.
- Mud laden fluids must be mixed at 25 sx. Of gel per 100 bbls. Of water.
- A cement plug is required to be set 50' below, and 50' above all casing shoes, and casing stubs. **These plugs must be tagged.**
- A CIBP with 35' of cement on top, may be set instead of 100' plug.
- A plug as indicated above, must be placed within 100' of top perforation. **This plug must be tagged.**
- Plugs set above and below all salt zones, **must be tagged.**
- No more than 2000' is to be allowed between plugs in open hole, and no more than 3000' between plugs in cased hole.
- D.V. tools are required to have a 100' cement plug set 50' above, and 50' below the tool. **This plug must be tagged.**

Formations to be isolated with plugs placed at the top of each formation are:

- Fusselman
- Devonian
- Morrow
- Wolfcamp
- Bone Springs
- Delaware
- Any salt section (plug at top and bottom)
- Abo
- Glorietta
- Yates ( this plug is usually at base of salt section)

If cement does not exist behind casing strings at recommended formation depths, the casing must be cut and pulled with plugs set at these depths, or casing must be perforated and squeezed behind casing at the formation depths.

In the R-111P area (Potash mine area) a solid cement plug must be set across the salt section. Fluid used to mix the cement shall be saturated with the salts common to the section penetrated, and in suitable proportions, but not more than a 3% calcium chloride by weight of cement will be considered the desired mixture whenever possible.

**NEW MEXICO OIL CONSERVATION DIVISION  
GUIDELINES ON PLUGGING PROCEDURES**

1. All cement plugs will be a minimum of 100' in length.
2. Minimum 25 sack cement plug allowed.
3. Mud laden fluids between all cement plugs.
4. Mud laden fluids mixed at 25 sack of gel per 100 barrels of water.
5. A cement plug is required to be set 50' below and 50' above all casing shoes and casing stub plugs. Tag plugs.
6. A CIBP with 35' of cement on top may be set in lieu of 100' cement plug.
7. A CIBP with 35' of cement on top or 100' cement plug (minimum 25 sacks) must be set with-in 100' of top perforation.
8. All cement plugs set at casing shoes, casing stubs, above perforations and at top and base of salt section will be tagged.
9. No more than 2000' is to be allowed between cement plugs in open hole and no more than 3000' allowed between cement plugs in cased holes.
10. D.V. tools are required to have 100' cement plug set 50' below and 50' above D.V. tool.
11. R-111-P requires a solid cement plug set across the salt section (50' below and 50' above salt section). Fluid used to mix the cement shall be saturated with the salts common to the salt section penetrated and with suitable proportions, but not more than three percent of calcium chloride by weight of cement being considered the desired mixture whenever possible. The plug will be tagged.
12. Formations to be isolated with 100' cement plug or CIBP with 35' cement on top are as follows. Top of Fusselman, top of Devonian, top of Morrow, Top of Wolfcamp, in Delaware Basin, top of bone Springs, Top of Delaware, top and base of salt section, in Plateform Shelf top of ABO, top of Glorietta, top of Yates, Top of salt section and base of salt section. Cement plug set at top of Yates will be base of salt plug.
13. If cement does not exist behind casing at recommended geological formations to be isolated, the casing must be cut and pulled and cement plugs placed at recommended formations to be isolated or casing must be perforated and cement squeezed behind casing at recommended formations to be isolated.

**District I**  
1625 N. French Dr., Hobbs, NM 88240  
Phone:(575) 393-6161 Fax:(575) 393-0720  
**District II**  
811 S. First St., Artesia, NM 88210  
Phone:(575) 748-1283 Fax:(575) 748-9720  
**District III**  
1000 Rio Brazos Rd., Aztec, NM 87410  
Phone:(505) 334-6178 Fax:(505) 334-6170  
**District IV**  
1220 S. St Francis Dr., Santa Fe, NM 87505  
Phone:(505) 476-3470 Fax:(505) 476-3462

State of New Mexico  
Energy, Minerals and Natural Resources  
Oil Conservation Division  
1220 S. St Francis Dr.  
Santa Fe, NM 87505

CONDITIONS  
  
Action 391056

CONDITIONS

|                                                                             |                                                     |
|-----------------------------------------------------------------------------|-----------------------------------------------------|
| Operator:<br>EOG RESOURCES INC<br>5509 Champions Drive<br>Midland, TX 79706 | OGRID:<br>7377                                      |
|                                                                             | Action Number:<br>391056                            |
|                                                                             | Action Type:<br>[C-103] NOI Plug & Abandon (C-103F) |

CONDITIONS

| Created By | Condition                                                                                              | Condition Date |
|------------|---|----------------|
| gcordero   | Run CBL 7344' to surface....CBL must be submitted to OCD via OCD Permitting prior to submitting C-103P | 10/9/2024      |