

U.S. Department of the Interior
BUREAU OF LAND MANAGEMENT

| | | |
|---------------------------------------|---|--|
| Well Name: WHITBY 2526 FED COM | Well Location: T21S / R27E / SEC 25 / NENE / 32.4554164 / -104.1365056 | County or Parish/State: EDDY / NM |
| Well Number: 202H | Type of Well: CONVENTIONAL GAS WELL | Allottee or Tribe Name: |
| Lease Number: NMNM14768A | Unit or CA Name: | Unit or CA Number: |
| US Well Number: 3001555497 | Operator: MATADOR PRODUCTION COMPANY | |

Notice of Intent

Sundry ID: 2817413

Type of Submission: Notice of Intent

Type of Action: APD Change

Date Sundry Submitted: 10/16/2024

Time Sundry Submitted: 05:21

Date proposed operation will begin: 10/16/2024

Procedure Description: BLM Bond NMB001079 Surety Bond No.: RLB0015172 For the Whitby 202H, the NMOCD has advised that the Section 26 acreage would be in the Lone Tree Draw; Wolfcamp [97208] pool and the Section 25 acreage would be in the Carlsbad; Wolfcamp, East (Gas) [74166] pool. Matador is therefore filing this sundry to reflect that pool change for the Section 26 acreage.

NOI Attachments

Procedure Description

- LO_WHITBY_2526_FED_COM_202H_REV3_S_Carlsbad__Wolfcamp__East__Gas__pool_20241016172003.pdf
- LO_WHITBY_2526_FED_COM_202H_REV3_S_Lone_Tree_Draw_pool_20241016172003.pdf

Well Name: WHITBY 2526 FED COM

Well Location: T21S / R27E / SEC 25 / NENE / 32.4554164 / -104.1365056

County or Parish/State: EDDY / NM

Well Number: 202H

Type of Well: CONVENTIONAL GAS WELL

Allottee or Tribe Name:

Lease Number: NMNM14768A

Unit or CA Name:

Unit or CA Number:

US Well Number: 3001555497

Operator: MATADOR PRODUCTION COMPANY

Operator

I certify that the foregoing is true and correct. Title 18 U.S.C. Section 1001 and Title 43 U.S.C. Section 1212, make it a crime for any person knowingly and willfully to make to any department or agency of the United States any false, fictitious or fraudulent statements or representations as to any matter within its jurisdiction. Electronic submission of Sundry Notices through this system satisfies regulations requiring a

Operator Electronic Signature: NICKY FITZGERALD

Signed on: OCT 16, 2024 05:20 PM

Name: MATADOR PRODUCTION COMPANY

Title: Regulatory Consultant

Street Address: 5400 LBJ FREEWAY STE 1500

City: DALLAS

State: TX

Phone: (972) 371-5448

Email address: nicky.fitzgerald@matadorresources.com

Field

Representative Name:

Street Address:

City:

State:

Zip:

Phone:

Email address:

BLM Point of Contact

BLM POC Name: CHRISTOPHER WALLS

BLM POC Title: Petroleum Engineer

BLM POC Phone: 5752342234

BLM POC Email Address: cwalls@blm.gov

Disposition: Approved

Disposition Date: 10/23/2024

Signature: Chris Walls

Form 3160-5
(June 2019)

UNITED STATES
DEPARTMENT OF THE INTERIOR
BUREAU OF LAND MANAGEMENT

FORM APPROVED
OMB No. 1004-0137
Expires: October 31, 2021

SUNDRY NOTICES AND REPORTS ON WELLS
Do not use this form for proposals to drill or to re-enter an abandoned well. Use Form 3160-3 (APD) for such proposals.

| | | |
|---|-----------------------------------|---|
| SUBMIT IN TRIPLICATE - Other instructions on page 2 | | 5. Lease Serial No. |
| 1. Type of Well <input type="checkbox"/> Oil Well <input type="checkbox"/> Gas Well <input type="checkbox"/> Other | | 6. If Indian, Allottee or Tribe Name |
| 2. Name of Operator | | 7. If Unit of CA/Agreement, Name and/or No. |
| 3a. Address | 3b. Phone No. (include area code) | 8. Well Name and No. |
| 4. Location of Well (Footage, Sec., T.,R.,M., or Survey Description) | | 9. API Well No. |
| | | 10. Field and Pool or Exploratory Area |
| | | 11. Country or Parish, State |

12. CHECK THE APPROPRIATE BOX(ES) TO INDICATE NATURE OF NOTICE, REPORT OR OTHER DATA

| TYPE OF SUBMISSION | TYPE OF ACTION | | | |
|---|---|---|--|---|
| <input type="checkbox"/> Notice of Intent | <input type="checkbox"/> Acidize | <input type="checkbox"/> Deepen | <input type="checkbox"/> Production (Start/Resume) | <input type="checkbox"/> Water Shut-Off |
| <input type="checkbox"/> Subsequent Report | <input type="checkbox"/> Alter Casing | <input type="checkbox"/> Hydraulic Fracturing | <input type="checkbox"/> Reclamation | <input type="checkbox"/> Well Integrity |
| <input type="checkbox"/> Final Abandonment Notice | <input type="checkbox"/> Casing Repair | <input type="checkbox"/> New Construction | <input type="checkbox"/> Recomplete | <input type="checkbox"/> Other |
| | <input type="checkbox"/> Change Plans | <input type="checkbox"/> Plug and Abandon | <input type="checkbox"/> Temporarily Abandon | |
| | <input type="checkbox"/> Convert to Injection | <input type="checkbox"/> Plug Back | <input type="checkbox"/> Water Disposal | |

13. Describe Proposed or Completed Operation: Clearly state all pertinent details, including estimated starting date of any proposed work and approximate duration thereof. If the proposal is to deepen directionally or recomplete horizontally, give subsurface locations and measured and true vertical depths of all pertinent markers and zones. Attach the Bond under which the work will be performed or provide the Bond No. on file with BLM/BIA. Required subsequent reports must be filed within 30 days following completion of the involved operations. If the operation results in a multiple completion or recompletion in a new interval, a Form 3160-4 must be filed once testing has been completed. Final Abandonment Notices must be filed only after all requirements, including reclamation, have been completed and the operator has determined that the site is ready for final inspection.)

| | |
|---|-------|
| 14. I hereby certify that the foregoing is true and correct. Name (Printed/Typed) | |
| | Title |
| Signature | Date |

THE SPACE FOR FEDERAL OR STATE OFFICE USE

| | | |
|---|-------|--------|
| Approved by | | |
| | Title | Date |
| Conditions of approval, if any, are attached. Approval of this notice does not warrant or certify that the applicant holds legal or equitable title to those rights in the subject lease which would entitle the applicant to conduct operations thereon. | | Office |

Title 18 U.S.C Section 1001 and Title 43 U.S.C Section 1212, make it a crime for any person knowingly and willfully to make to any department or agency of the United States any false, fictitious or fraudulent statements or representations as to any matter within its jurisdiction.

(Instructions on page 2)

GENERAL INSTRUCTIONS

This form is designed for submitting proposals to perform certain well operations and reports of such operations when completed as indicated on Federal and Indian lands pursuant to applicable Federal law and regulations. Any necessary special instructions concerning the use of this form and the number of copies to be submitted, particularly with regard to local area or regional procedures and practices, are either shown below, will be issued by or may be obtained from the local Federal office.

SPECIFIC INSTRUCTIONS

Item 4 - Locations on Federal or Indian land should be described in accordance with Federal requirements. Consult the local Federal office for specific instructions.

Item 13: Proposals to abandon a well and subsequent reports of abandonment should include such special information as is required by the local Federal office. In addition, such proposals and reports should include reasons for the abandonment; data on any former or present productive zones or other zones with present significant fluid contents not sealed off by cement or otherwise; depths (top and bottom) and method of placement of cement plugs; mud or other material placed below, between and above plugs; amount, size, method of parting of any casing, liner or tubing pulled and the depth to the top of any tubing left in the hole; method of closing top of well and date well site conditioned for final inspection looking for approval of the abandonment. If the proposal will involve **hydraulic fracturing operations**, you must comply with 43 CFR 3162.3-3, including providing information about the protection of usable water. Operators should provide the best available information about all formations containing water and their depths. This information could include data and interpretation of resistivity logs run on nearby wells. Information may also be obtained from state or tribal regulatory agencies and from local BLM offices.

NOTICES

The privacy Act of 1974 and the regulation in 43 CFR 2.48(d) provide that you be furnished the following information in connection with information required by this application.

AUTHORITY: 30 U.S.C. 181 et seq., 351 et seq., 25 U.S.C. 396; 43 CFR 3160.

PRINCIPAL PURPOSE: The information is used to: (1) Evaluate, when appropriate, approve applications, and report completion of subsequent well operations, on a Federal or Indian lease; and (2) document for administrative use, information for the management, disposal and use of National Resource lands and resources, such as: (a) evaluating the equipment and procedures to be used during a proposed subsequent well operation and reviewing the completed well operations for compliance with the approved plan; (b) requesting and granting approval to perform those actions covered by 43 CFR 3162.3-2, 3162.3-3, and 3162.3-4; (c) reporting the beginning or resumption of production, as required by 43 CFR 3162.4-1(c) and (d) analyzing future applications to drill or modify operations in light of data obtained and methods used.

ROUTINE USES: Information from the record and/or the record will be transferred to appropriate Federal, State, local or foreign agencies, when relevant to civil, criminal or regulatory investigations or prosecutions in connection with congressional inquiries or to consumer reporting agencies to facilitate collection of debts owed the Government.

EFFECT OF NOT PROVIDING THE INFORMATION: Filing of this notice and report and disclosure of the information is mandatory for those subsequent well operations specified in 43 CFR 3162.3-2, 3162.3-3, 3162.3-4.

The Paperwork Reduction Act of 1995 requires us to inform you that:

The BLM collects this information to evaluate proposed and/or completed subsequent well operations on Federal or Indian oil and gas leases.

Response to this request is mandatory.

The BLM would like you to know that you do not have to respond to this or any other Federal agency-sponsored information collection unless it displays a currently valid OMB control number.

BURDEN HOURS STATEMENT: Public reporting burden for this form is estimated to average 8 hours per response, including the time for reviewing instructions, gathering and maintaining data, and completing and reviewing the form. Direct comments regarding the burden estimate or any other aspect of this form to U.S. Department of the Interior, Bureau of Land Management (1004-0137), Bureau Information Collection Clearance Officer (WO-630), 1849 C St., N.W., Mail Stop 401 LS, Washington, D.C. 20240

Additional Information

Location of Well

0. SHL: NENE / 1116 FNL / 678 FEL / TWSP: 21S / RANGE: 27E / SECTION: 25 / LAT: 32.4554164 / LONG: -104.1365056 (TVD: 0 feet, MD: 0 feet)

PPP: SWNE / 1980 FNL / 1338 FEL / TWSP: 21S / RANGE: 27E / SECTION: 26 / LAT: 32.452907 / LONG: -104.1560265 (TVD: 9112 feet, MD: 15823 feet)

BHL: SWNW / 1989 FNL / 110 FWL / TWSP: 21S / RANGE: 27E / SECTION: 26 / LAT: 32.4528357 / LONG: -104.1686923 (TVD: 9025 feet, MD: 19728 feet)

| | | | |
|---|--|--|--|
| C-102 Submit Electronically Via OCD Permitting | State of New Mexico Energy, Minerals & Natural Resources Department OIL CONSERVATION DIVISION | Revised July 9, 2024 | |
| | Submittal Type: | <input type="checkbox"/> Initial Submittal | |
| | | <input checked="" type="checkbox"/> Amended Report | |
| | | <input type="checkbox"/> As Drilled | |

WELL LOCATION AND ACREAGE DEDICATION PLAT

| | | |
|---|---|---|
| API Number 30-015-55497 | Pool Code 74166 | Pool Name Carlsbad; Wolfcamp, East (Gas) |
| Property Code 336299 | Property Name WHITBY 2526 FED COM | Well Number 202H |
| OGRID No. 228937 | Operator Name MATADOR PRODUCTION COMPANY | Ground Level Elevation 3155' |
| Surface Owner: <input type="checkbox"/> State <input type="checkbox"/> Fee <input type="checkbox"/> Tribal <input type="checkbox"/> Federal | | Mineral Owner: <input type="checkbox"/> State <input type="checkbox"/> Fee <input type="checkbox"/> Tribal <input type="checkbox"/> Federal |

Surface Location

| UL or lot no. | Section | Township | Range | Lot Idn | Feet from the N/S | Feet from the E/W | Latitude | Longitude | County |
|---------------|---------|----------|-------|---------|-------------------|-------------------|--------------|---------------|--------|
| A | 25 | 21-S | 27-E | - | 1116' N | 678' E | N 32.4554164 | W 104.1365056 | EDDY |

Bottom Hole Location

| UL or lot no. | Section | Township | Range | Lot Idn | Feet from the N/S | Feet from the E/W | Latitude | Longitude | County |
|---------------|---------|----------|-------|---------|-------------------|-------------------|--------------|---------------|--------|
| E | 26 | 21-S | 27-E | - | 1989' N | 110' W | N 32.4528357 | W 104.1686923 | EDDY |

| | | | | |
|------------------------|------------------------------|------------------------|--|------------------------|
| Dedicated Acres 320 | Infill or Defining Well - | Defining Well API - | Overlapping Spacing Unit (Y/N) - | Consolidated Code - |
| Order Numbers | | | Well Setbacks are under Common Ownership: <input type="checkbox"/> Yes <input type="checkbox"/> No | |

Kick Off Point (KOP)

| UL or lot no. | Section | Township | Range | Lot Idn | Feet from the N/S | Feet from the E/W | Latitude | Longitude | County |
|---------------|---------|----------|-------|---------|-------------------|-------------------|--------------|---------------|--------|
| H | 25 | 21-S | 27-E | - | 1999' N | 50' E | N 32.4530250 | W 104.1344856 | EDDY |


First Take Point (FTP)

| UL or lot no. | Section | Township | Range | Lot Idn | Feet from the N/S | Feet from the E/W | Latitude | Longitude | County |
|---------------|---------|----------|-------|---------|-------------------|-------------------|--------------|---------------|--------|
| H | 25 | 21-S | 27-E | - | 1998' N | 100' E | N 32.4530241 | W 104.1346477 | EDDY |

Last Take Point (LTP)


| UL or lot no. | Section | Township | Range | Lot Idn | Feet from the N/S | Feet from the E/W | Latitude | Longitude | County |
|---------------|---------|----------|-------|---------|-------------------|-------------------|--------------|---------------|--------|
| E | 26 | 21-S | 27-E | - | 1989' N | 110' W | N 32.4528357 | W 104.1686923 | EDDY |

| | | |
|---|---|------------------------|
| Unitized Area or Area of Uniform Intrest - | Spacing Unity Type <input type="checkbox"/> Horizontal <input type="checkbox"/> Vertical | Ground Floor Elevation |
|---|---|------------------------|
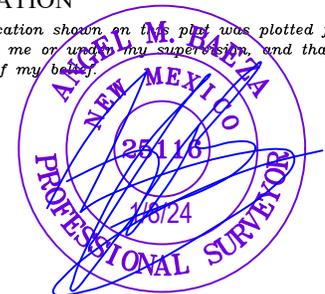
| | |
|---|--|
| <p>OPERATOR CERTIFICATION</p> <p><i>I hereby certify that the information contained herein is true and complete to the best of my knowledge and belief; and, if the well is a vertical or directional well, that this organization either owns a working interest or unleased mineral interest in the land including the proposed bottom hole location or has a right to drill this well at this location pursuant to a contract with an owner of a working interest or unleased mineral interest, or to a voluntary pooling agreement or a compulsory pooling order heretofore entered by the division.</i></p> <p><i>If this well is a horizontal well, I further certify that this organization has received The consent of at least one lessee or owner of a working interest or unleased mineral interest in each tract (in the target pool or formation) in which any part of the well's completed interval will be located or obtained a compulsory pooling order from the division.</i></p> <p style="font-size: 1.2em; font-family: cursive;">Nicky Fitzgerald</p> <p style="text-align: right;">10/16/2024</p> | <p>SURVEYORS CERTIFICATION</p> <p><i>I hereby certify that the well location shown on this plat was plotted from field notes of actual surveys made by me or under my supervision, and that the same is true and correct to the best of my belief.</i></p> <div style="text-align: center;">  </div> |
| Signature: Nicky Fitzgerald Date: 10/16/2024 | Signature and Seal of Professional Surveyor: [Seal] Date: 10/19/2024 |
| Print Name: Nicky Fitzgerald E-mail Address: nicky.fitzgerald@matadorresources.com | Certificate Number: _____ Date of Survey: 09/19/2024 |

S:\SURVEY\MATADOR_RESOURCES\WHITBY_2526_FED_COM_2024_0917.mxd\NAME_VALUES_10192024_011.MXD

| | | | | |
|---|--|---|------------------------|--|
| <p>C-102</p> <p>Submit Electronically Via OCD Permitting</p> | <p>State of New Mexico Energy, Minerals & Natural Resources Department OIL CONSERVATION DIVISION</p> | <p>Revised July 9, 2024</p> | | |
| | | <table border="1" style="width:100%; border-collapse: collapse;"> <tr> <td style="width:15%; vertical-align: top;"> <p>Submittal Type:</p> </td> <td> <input type="checkbox"/> Initial Submittal <input type="checkbox"/> Amended Report <input type="checkbox"/> As Drilled </td> </tr> </table> | <p>Submittal Type:</p> | <input type="checkbox"/> Initial Submittal <input type="checkbox"/> Amended Report <input type="checkbox"/> As Drilled |
| <p>Submittal Type:</p> | <input type="checkbox"/> Initial Submittal <input type="checkbox"/> Amended Report <input type="checkbox"/> As Drilled | | | |
| <p>Property Name and Well Number</p> <p style="text-align: center; font-weight: bold;">WHITBY 2526 FED COM 202H</p> | | | | |

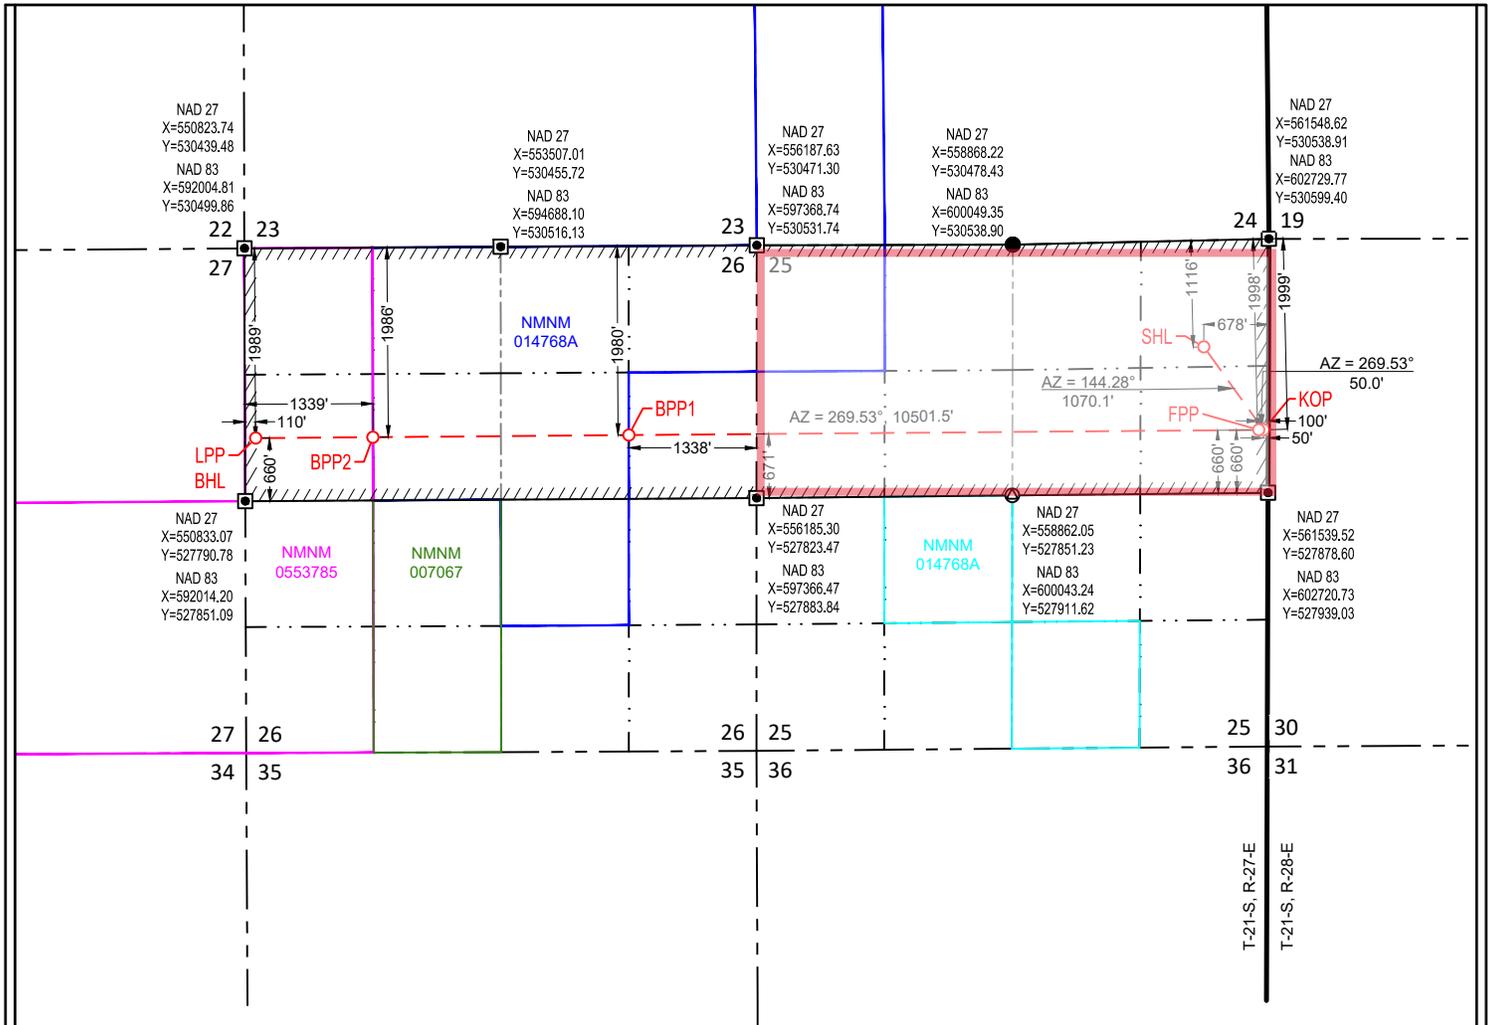

| | | |
|--|--|--|
| <p>SURFACE LOCATION (SHL)</p> <p>NEW MEXICO EAST NAD 1983 X=602048 Y=529467 LAT.: N 32.4554164 LONG.: W 104.1365056 NAD 1927 X=560867 Y=529407 LAT.: N 32.4552975 LONG.: W 104.1360033 1116' FNL 678' FEL</p> | <p>KICK OFF POINT (KOP)</p> <p>NEW MEXICO EAST NAD 1983 X=602673 Y=528599 LAT.: N 32.4530250 LONG.: W 104.1344856 NAD 1927 X=561492 Y=528538 LAT.: N 32.4529060 LONG.: W 104.1339834 1999' FNL 50' FEL</p> | <p>FIRST PERF. POINT (FPP)</p> <p>NEW MEXICO EAST NAD 1983 X=602623 Y=528598 LAT.: N 32.4530241 LONG.: W 104.1346477 NAD 1927 X=561442 Y=528538 LAT.: N 32.4529052 LONG.: W 104.1341455 1998' FNL 100' FEL</p> |
| <p>BLM PERF. POINT (BPP1)</p> <p>NEW MEXICO EAST NAD 1983 X=596029 Y=528544 LAT.: N 32.4529069 LONG.: W 104.1560265 NAD 1927 X=554848 Y=528484 LAT.: N 32.4527882 LONG.: W 104.1555237 1980' FNL 1338' FEL</p> | <p>BLM PERF. POINT (BPP2)</p> <p>NEW MEXICO EAST NAD 1983 X=593351 Y=528522 LAT.: N 32.4528583 LONG.: W 104.1647072 NAD 1927 X=552170 Y=528462 LAT.: N 32.4527397 LONG.: W 104.1642041 1986' FNL 1339' FWL</p> | <p>LAST PERF. POINT (LPP) BOTTOM HOLE LOCATION (BHL)</p> <p>NEW MEXICO EAST NAD 1983 X=592122 Y=528512 LAT.: N 32.4528357 LONG.: W 104.1686923 NAD 1927 X=550941 Y=528451 LAT.: N 32.4527172 LONG.: W 104.1681891 1989' FNL 110' FWL</p> |


SURVEYORS CERTIFICATION
 I hereby certify that the well location shown on this plat was plotted from field notes of actual surveys made by me or under my supervision, and that the same is true and correct to the best of my belief.
 09/19/2024
 Date of Survey



S:\SURVEY\MANADOR_RESOURCE\SWIFTWY_2503_2526-27-FED-NAL_PRODUCT\OIL\WHITBY_2503_FED_COM_202H\REV3\img\WELLER10102024_231.M



SECTION 25, TOWNSHIP 21-S, RANGE 27-E, N.M.P.M.
EDDY COUNTY, NEW MEXICO

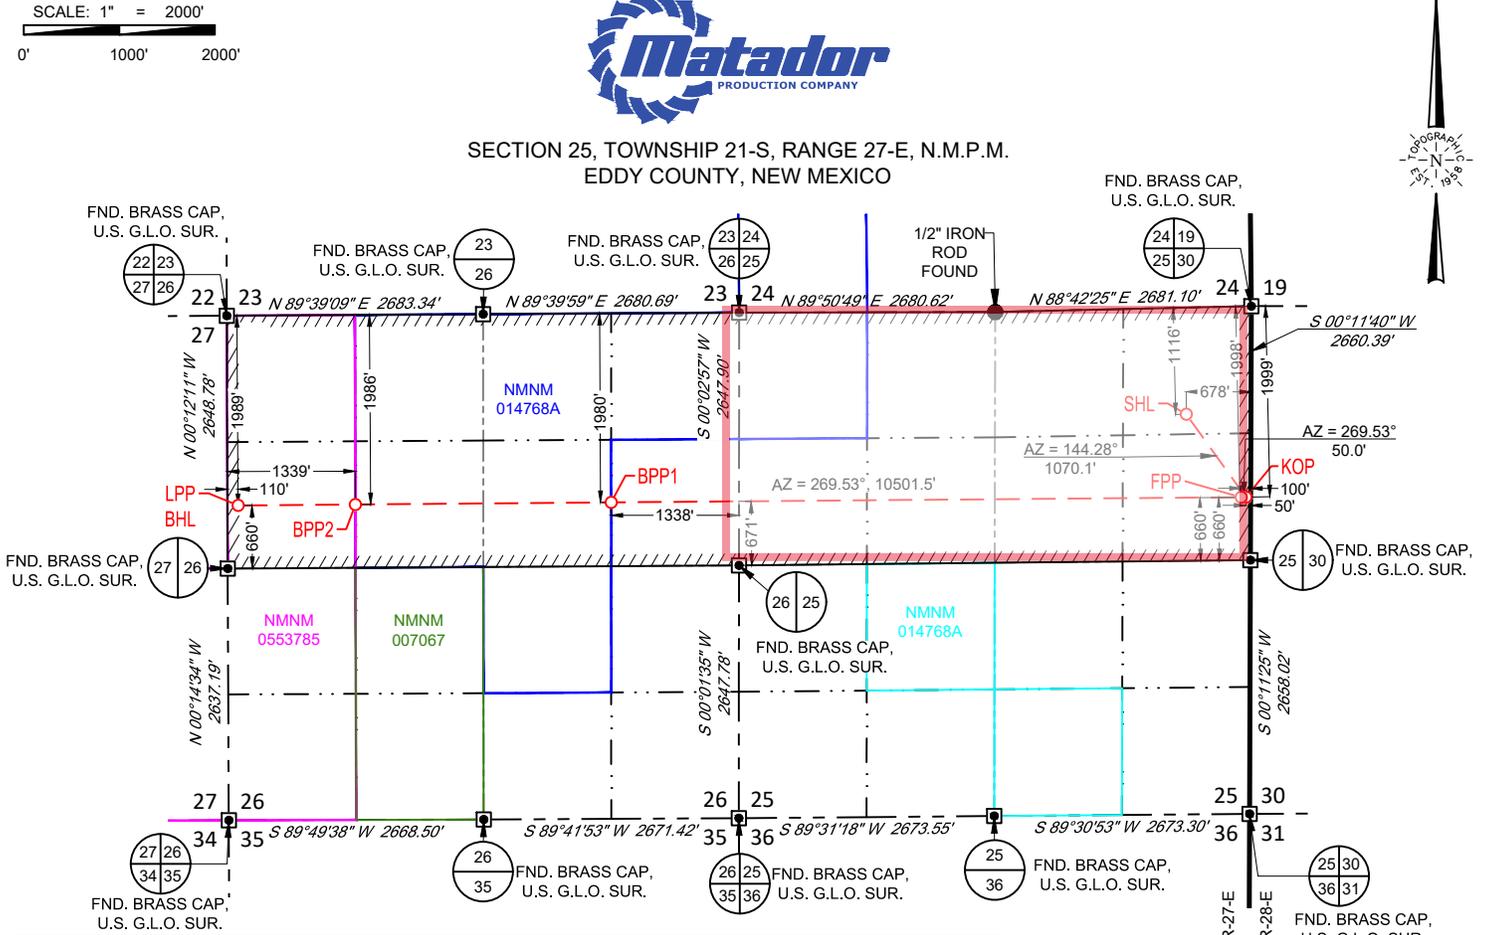

| SURFACE LOCATION (SHL) | KICK OFF POINT (KOP) | FIRST PERF. POINT (FPP) |
|---|---|--|
| NEW MEXICO EAST NAD 1983 X=602048 Y=529467 LAT.: N 32.4554164 LONG.: W 104.1365056 1116' FNL 678' FEL | NEW MEXICO EAST NAD 1983 X=602673 Y=528599 LAT.: N 32.4530250 LONG.: W 104.1344856 1999' FNL 50' FEL | NEW MEXICO EAST NAD 1983 X=602623 Y=528598 LAT.: N 32.4530241 LONG.: W 104.1346477 1998' FNL 100' FEL |
| BLM PERF. POINT (BPP1) | BLM PERF. POINT (BPP2) | LAST PERF. POINT (LPP) BOTTOM HOLE LOCATION (BHL) |
| NEW MEXICO EAST NAD 1983 X=596029 Y=528544 LAT.: N 32.4529069 LONG.: W 104.1560265 1980' FNL 1338' FEL | NEW MEXICO EAST NAD 1983 X=593351 Y=528522 LAT.: N 32.4528583 LONG.: W 104.1647072 1986' FNL 1339' FWL | NEW MEXICO EAST NAD 1983 X=592122 Y=528512 LAT.: N 32.4528357 LONG.: W 104.1686923 1989' FNL 110' FWL |

LEASE NAME & WELL NO.: WHITBY 2526 FED COM 202H

SECTION 25 TWP 21-S RGE 27-E SURVEY N.M.P.M.
 COUNTY EDDY STATE NM
 DESCRIPTION 1116' FNL & 678' FEL

DISTANCE & DIRECTION
FROM INT. OF US-285 & US-180/US-62. GO NORTHEAST ON US-180/US-62
±6.2 MILES. THENCE SOUTHEAST (RIGHT) ON A LEASE RD. ±0.6 MILES.
THENCE WEST (RIGHT) ON A PROPOSED ROAD ± 65 FEET TO A POINT
±254 FEET NORTHEAST OF THE LOCATION.



Angel M. Baeza, P.S. No. 25116

ALL BEARINGS, DISTANCES, AND COORDINATE VALUES CONTAINED HEREON ARE GRID BASED UPON THE NEW MEXICO COORDINATE SYSTEM OF 1983, EAST ZONE, U.S. SURVEY FEET
 THIS EASEMENT/SERVITUDE LOCATION SHOWN HEREON HAS BEEN SURVEYED ON THE GROUND UNDER MY SUPERVISION AND PREPARED ACCORDING TO THE EVIDENCE FOUND AT THE TIME OF SURVEY, AND DATA PROVIDED BY MATADOR PRODUCTION COMPANY. THIS CERTIFICATION IS MADE AND LIMITED TO THOSE PERSONS OR ENTITIES SHOWN ON THE FACE OF THIS PLAT AND IS NON-TRANSFERABLE. THIS SURVEY IS CERTIFIED FOR THIS TRANSACTION ONLY.
 AS OF THE DATE OF SURVEY, ALL ABOVE GROUND APPURTENANCES WITHIN 300' OF THE STAKED LOCATION ARE SHOWN HEREON.


TOPOGRAPHIC
 LOYALTY INNOVATION LEGACY
 481 WINSKOTT ROAD, Ste. 200 • BENBROOK, TEXAS 76126
 TELEPHONE: (817) 744-7512 • FAX: (817) 744-7554
 2903 NORTH BIG SPRING • MIDLAND, TEXAS 79705
 TELEPHONE: (432) 682-1653 OR (800) 767-1653 • FAX (432) 682-1743
 WWW.TOPOGRAPHIC.COM



LEGEND

- TOWNSHIP/RANGE LINE
- SECTION LINE
- PROPOSED ROAD
- ROAD WAY

SECTION 25, TOWNSHIP 21-S, RANGE 27-E, N.M.P.M.
EDDY COUNTY, NEW MEXICO

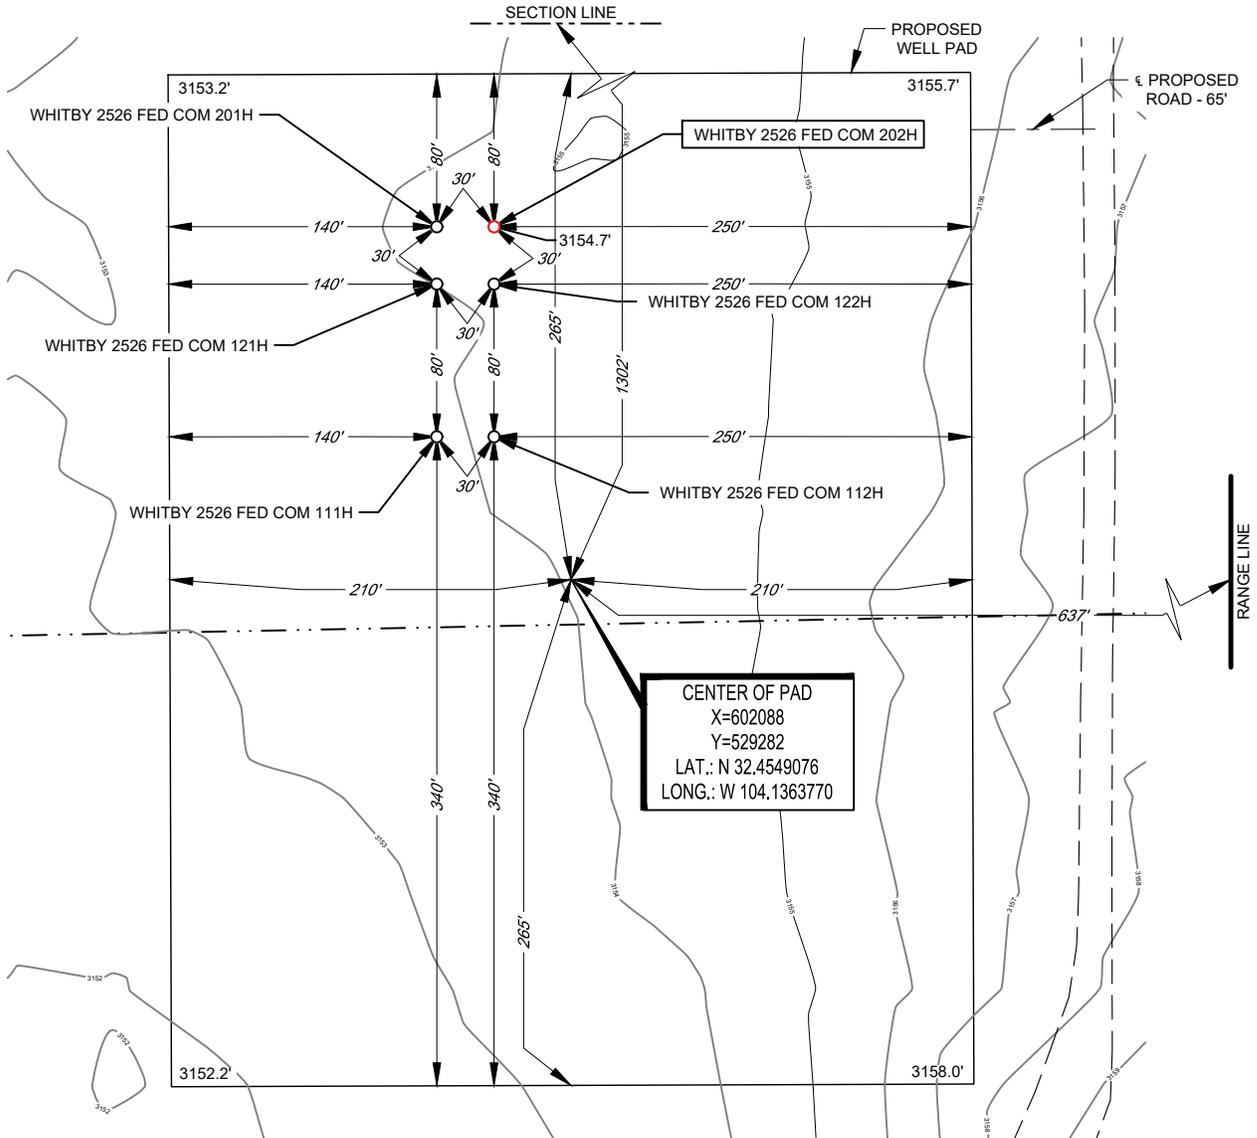

Angel M. Baeza, P.S. No. 25116

LEASE NAME & WELL NO.: WHITBY 2526 FED COM 202H
 202H LATITUDE N 32.4554164 202H LONGITUDE W 104.1365056

CENTER OF PAD IS 1302' FNL & 637' FEL



SCALE: 1" = 100'

ALL BEARINGS, DISTANCES, AND COORDINATE VALUES CONTAINED HEREON ARE GRID BASED UPON THE NEW MEXICO COORDINATE SYSTEM OF 1983, EAST ZONE, U.S. SURVEY FEET. ELEVATIONS USED ARE NAVD88, OBTAINED THROUGH AN OPUS SOLUTION.

THIS PROPOSED PAD SITE LOCATION SHOWN HEREON HAS BEEN SURVEYED ON THE GROUND UNDER MY SUPERVISION AND PREPARED ACCORDING TO THE EVIDENCE FOUND AT THE TIME OF SURVEY, AND DATA PROVIDED BY MATADOR PRODUCTION COMPANY. ONLY THE DATA SHOWN ABOVE IS BEING CERTIFIED TO, ALL OTHER INFORMATION WAS INTENTIONALLY OMITTED. THIS PLAT IS ONLY INTENDED TO BE USED FOR A PERMIT AND IS NOT A BOUNDARY SURVEY. THIS CERTIFICATION IS MADE AND LIMITED TO THOSE PERSONS OR ENTITIES SHOWN ON THE FACE OF THIS PLAT AND IS NON-TRANSFERABLE. THIS SURVEY IS CERTIFIED FOR THIS TRANSACTION ONLY.



481 WINSOTT ROAD, Ste. 200 • BENBROOK, TEXAS 76126
 TELEPHONE: (817) 744-7512 • FAX (817) 744-7554
 2903 NORTH BIG SPRING • MIDLAND, TEXAS 79705
 TELEPHONE: (432) 682-1653 OR (800) 767-1653 • FAX (432) 682-1743
 WWW.TOPOGRAPHIC.COM

ORIGINAL DOCUMENT SIZE: 8.5" X 11"

| | | | | |
|---|--|--|-------------------------------------|--|
| C-102 Submit Electronically Via OCD Permitting | State of New Mexico Energy, Minerals & Natural Resources Department OIL CONSERVATION DIVISION | | Revised July 9, 2024 | |
| | Submittal Type: | <input type="checkbox"/> Initial Submittal | | |
| | | <input checked="" type="checkbox"/> Amended Report | | |
| | | | <input type="checkbox"/> As Drilled | |

WELL LOCATION AND ACREAGE DEDICATION PLAT

| | | | | |
|---|---|---|---------------------------------|--|
| API Number 30-015-55497 | Pool Code 97208 | Pool Name Lone Tree Draw; Wolfcamp | | |
| Property Code 336299 | Property Name WHITBY 2526 FED COM | | Well Number 202H | |
| OGRID No. 228937 | Operator Name MATADOR PRODUCTION COMPANY | | Ground Level Elevation 3155' | |
| Surface Owner: <input type="checkbox"/> State <input type="checkbox"/> Fee <input type="checkbox"/> Tribal <input type="checkbox"/> Federal | | Mineral Owner: <input type="checkbox"/> State <input type="checkbox"/> Fee <input type="checkbox"/> Tribal <input type="checkbox"/> Federal | | |

Surface Location

| UL or lot no. | Section | Township | Range | Lot Idn | Feet from the N/S | Feet from the E/W | Latitude | Longitude | County |
|---------------|---------|----------|-------|---------|-------------------|-------------------|--------------|---------------|--------|
| A | 25 | 21-S | 27-E | - | 1116' N | 678' E | N 32.4554164 | W 104.1365056 | EDDY |

Bottom Hole Location

| UL or lot no. | Section | Township | Range | Lot Idn | Feet from the N/S | Feet from the E/W | Latitude | Longitude | County |
|---------------|---------|----------|-------|---------|-------------------|-------------------|--------------|---------------|--------|
| E | 26 | 21-S | 27-E | - | 1989' N | 110' W | N 32.4528357 | W 104.1686923 | EDDY |

| | | | | |
|------------------------|------------------------------|--|-------------------------------------|------------------------|
| Dedicated Acres 320 | Infill or Defining Well - | Defining Well API - | Overlapping Spacing Unit (Y/N) - | Consolidated Code - |
| Order Numbers | | Well Setbacks are under Common Ownership: <input type="checkbox"/> Yes <input type="checkbox"/> No | | |

Kick Off Point (KOP)

| UL or lot no. | Section | Township | Range | Lot Idn | Feet from the N/S | Feet from the E/W | Latitude | Longitude | County |
|---------------|---------|----------|-------|---------|-------------------|-------------------|--------------|---------------|--------|
| H | 25 | 21-S | 27-E | - | 1999' N | 50' E | N 32.4530250 | W 104.1344856 | EDDY |


First Take Point (FTP)

| UL or lot no. | Section | Township | Range | Lot Idn | Feet from the N/S | Feet from the E/W | Latitude | Longitude | County |
|---------------|---------|----------|-------|---------|-------------------|-------------------|--------------|---------------|--------|
| H | 25 | 21-S | 27-E | - | 1998' N | 100' E | N 32.4530241 | W 104.1346477 | EDDY |


Last Take Point (LTP)

| UL or lot no. | Section | Township | Range | Lot Idn | Feet from the N/S | Feet from the E/W | Latitude | Longitude | County |
|---------------|---------|----------|-------|---------|-------------------|-------------------|--------------|---------------|--------|
| E | 26 | 21-S | 27-E | - | 1989' N | 110' W | N 32.4528357 | W 104.1686923 | EDDY |

| | | |
|---|---|------------------------|
| Unitized Area or Area of Uniform Intrest - | Spacing Unity Type <input type="checkbox"/> Horizontal <input type="checkbox"/> Vertical | Ground Floor Elevation |
|---|---|------------------------|
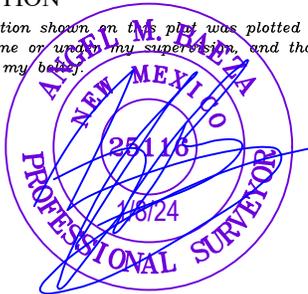
| | | | |
|---|--|--|--|
| OPERATOR CERTIFICATION <i>I hereby certify that the information contained herein is true and complete to the best of my knowledge and belief; and, if the well is a vertical or directional well, that this organization either owns a working interest or unleased mineral interest in the land including the proposed bottom hole location or has a right to drill this well at this location pursuant to a contract with an owner of a working interest or unleased mineral interest, or to a voluntary pooling agreement or a compulsory pooling order heretofore entered by the division.</i> <i>If this well is a horizontal well, I further certify that this organization has received The consent of at least one lessee or owner of a working interest or unleased mineral interest in each tract (in the target pool or formation) in which any part of the well's completed interval will be located or obtained a compulsory pooling order from the division.</i> | | SURVEYORS CERTIFICATION <i>I hereby certify that the well location shown on this plat was plotted from field notes of actual surveys made by me or under my supervision, and that the same is true and correct to the best of my belief.</i> | |
| Signature: <i>Nicky Fitzgerald</i> Date: 10/16/2024 | | Signature and Seal of Professional Surveyor:  Date: | |
| Print Name: Nicky Fitzgerald | | Certificate Number: | |
| E-mail Address: nicky.fitzgerald@matadorresources.com | | Date of Survey: 09/19/2024 | |

| | | | | |
|---|--|---|------------------------|--|
| <p>C-102</p> <p>Submit Electronically Via OCD Permitting</p> | <p>State of New Mexico Energy, Minerals & Natural Resources Department OIL CONSERVATION DIVISION</p> | <p>Revised July 9, 2024</p> | | |
| | | <table border="1" style="width:100%; border-collapse: collapse;"> <tr> <td style="width:15%; vertical-align: top;"> <p>Submittal Type:</p> </td> <td> <input type="checkbox"/> Initial Submittal <input type="checkbox"/> Amended Report <input type="checkbox"/> As Drilled </td> </tr> </table> | <p>Submittal Type:</p> | <input type="checkbox"/> Initial Submittal <input type="checkbox"/> Amended Report <input type="checkbox"/> As Drilled |
| <p>Submittal Type:</p> | <input type="checkbox"/> Initial Submittal <input type="checkbox"/> Amended Report <input type="checkbox"/> As Drilled | | | |
| <p>Property Name and Well Number</p> <p style="text-align: center;">WHITBY 2526 FED COM 202H</p> | | | | |

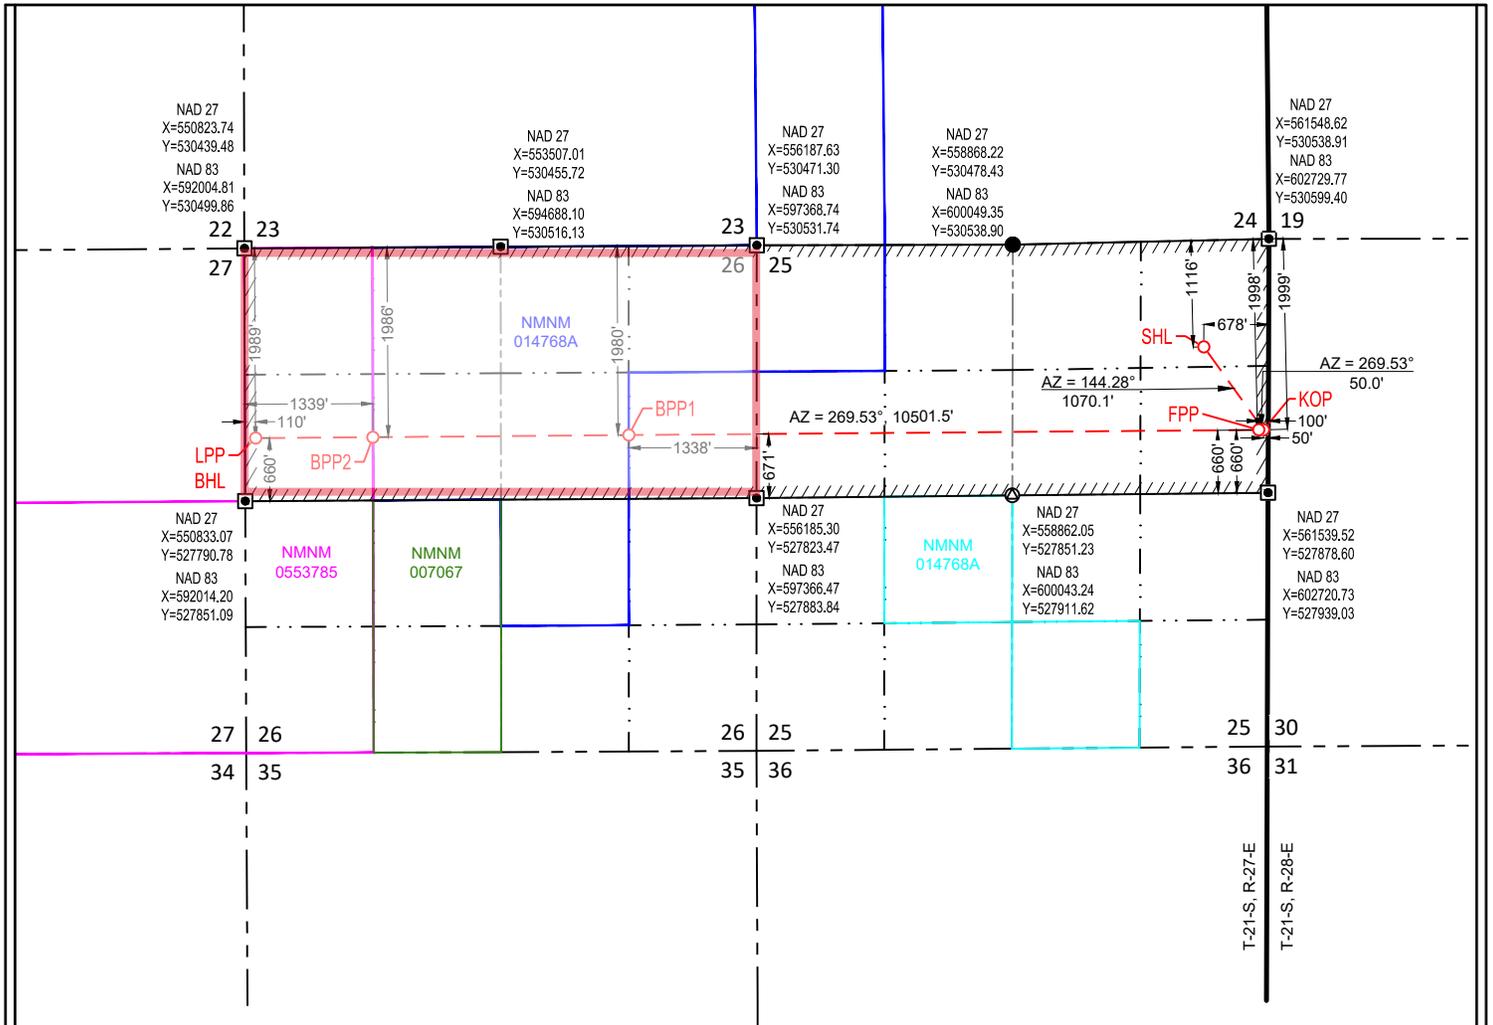

| | | |
|--|--|--|
| <p>SURFACE LOCATION (SHL)</p> <p>NEW MEXICO EAST NAD 1983 X=602048 Y=529467 LAT.: N 32.4554164 LONG.: W 104.1365056 NAD 1927 X=560867 Y=529407 LAT.: N 32.4552975 LONG.: W 104.1360033 1116' FNL 678' FEL</p> | <p>KICK OFF POINT (KOP)</p> <p>NEW MEXICO EAST NAD 1983 X=602673 Y=528599 LAT.: N 32.4530250 LONG.: W 104.1344856 NAD 1927 X=561492 Y=528538 LAT.: N 32.4529060 LONG.: W 104.1339834 1999' FNL 50' FEL</p> | <p>FIRST PERF. POINT (FPP)</p> <p>NEW MEXICO EAST NAD 1983 X=602623 Y=528598 LAT.: N 32.4530241 LONG.: W 104.1346477 NAD 1927 X=561442 Y=528538 LAT.: N 32.4529052 LONG.: W 104.1341455 1998' FNL 100' FEL</p> |
| <p>BLM PERF. POINT (BPP1)</p> <p>NEW MEXICO EAST NAD 1983 X=596029 Y=528544 LAT.: N 32.4529069 LONG.: W 104.1560265 NAD 1927 X=554848 Y=528484 LAT.: N 32.4527882 LONG.: W 104.1555237 1980' FNL 1338' FEL</p> | <p>BLM PERF. POINT (BPP2)</p> <p>NEW MEXICO EAST NAD 1983 X=593351 Y=528522 LAT.: N 32.4528583 LONG.: W 104.1647072 NAD 1927 X=552170 Y=528462 LAT.: N 32.4527397 LONG.: W 104.1642041 1986' FNL 1339' FWL</p> | <p>LAST PERF. POINT (LPP) BOTTOM HOLE LOCATION (BHL)</p> <p>NEW MEXICO EAST NAD 1983 X=592122 Y=528512 LAT.: N 32.4528357 LONG.: W 104.1686923 NAD 1927 X=550941 Y=528451 LAT.: N 32.4527172 LONG.: W 104.1681891 1989' FNL 110' FWL</p> |


SURVEYORS CERTIFICATION
 I hereby certify that the well location shown on this plat was plotted from field notes of actual surveys made by me or under my supervision, and that the same is true and correct to the best of my belief.
 09/19/2024
 Date of Survey



S:\SURVE\MANADOR_RESOURCE\SWHITBY_2526_FED_COM_202H_PROD\CTD_O\WHITBY_2526_FED_COM_202H_PROD\img\WELLER10102024_231.FM



SECTION 25, TOWNSHIP 21-S, RANGE 27-E, N.M.P.M.
EDDY COUNTY, NEW MEXICO

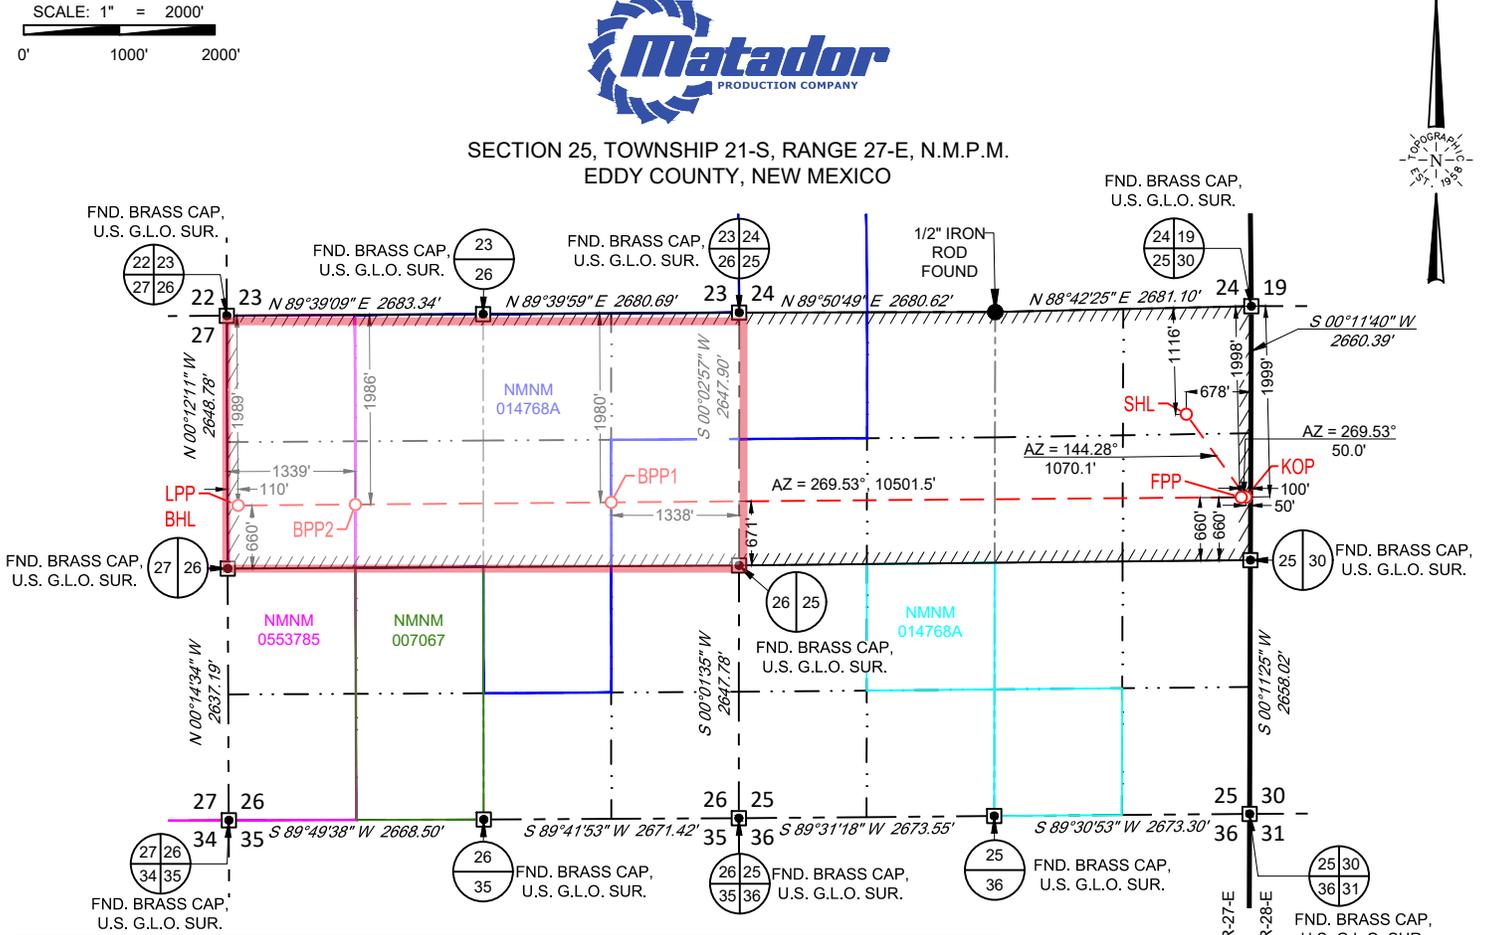

| SURFACE LOCATION (SHL) | KICK OFF POINT (KOP) | FIRST PERF. POINT (FPP) |
|---|---|--|
| NEW MEXICO EAST NAD 1983 X=602048 Y=529467 LAT.: N 32.4554164 LONG.: W 104.1365056 1116' FNL 678' FEL | NEW MEXICO EAST NAD 1983 X=602673 Y=528599 LAT.: N 32.4530250 LONG.: W 104.1344856 1999' FNL 50' FEL | NEW MEXICO EAST NAD 1983 X=602623 Y=528598 LAT.: N 32.4530241 LONG.: W 104.1346477 1998' FNL 100' FEL |
| BLM PERF. POINT (BPP1) | BLM PERF. POINT (BPP2) | LAST PERF. POINT (LPP) BOTTOM HOLE LOCATION (BHL) |
| NEW MEXICO EAST NAD 1983 X=596029 Y=528544 LAT.: N 32.4529069 LONG.: W 104.1560265 1980' FNL 1338' FEL | NEW MEXICO EAST NAD 1983 X=593351 Y=528522 LAT.: N 32.4528583 LONG.: W 104.1647072 1986' FNL 1339' FWL | NEW MEXICO EAST NAD 1983 X=592122 Y=528512 LAT.: N 32.4528357 LONG.: W 104.1686923 1989' FNL 110' FWL |

LEASE NAME & WELL NO.: WHITBY 2526 FED COM 202H

SECTION 25 TWP 21-S RGE 27-E SURVEY N.M.P.M.
 COUNTY EDDY STATE NM
 DESCRIPTION 1116' FNL & 678' FEL

DISTANCE & DIRECTION
FROM INT. OF US-285 & US-180/US-62. GO NORTHEAST ON US-180/US-62
±6.2 MILES. THENCE SOUTHEAST (RIGHT) ON A LEASE RD. ±0.6 MILES.
THENCE WEST (RIGHT) ON A PROPOSED ROAD ± 65 FEET TO A POINT
±254 FEET NORTHEAST OF THE LOCATION.



Angel M. Baeza, P.S. No. 25116

ALL BEARINGS, DISTANCES, AND COORDINATE VALUES CONTAINED HEREON ARE GRID BASED UPON THE NEW MEXICO COORDINATE SYSTEM OF 1983, EAST ZONE, U.S. SURVEY FEET
 THIS EASEMENT/SERVITUDE LOCATION SHOWN HEREON HAS BEEN SURVEYED ON THE GROUND UNDER MY SUPERVISION AND PREPARED ACCORDING TO THE EVIDENCE FOUND AT THE TIME OF SURVEY, AND DATA PROVIDED BY MATADOR PRODUCTION COMPANY. THIS CERTIFICATION IS MADE AND LIMITED TO THOSE PERSONS OR ENTITIES SHOWN ON THE FACE OF THIS PLAT AND IS NON-TRANSFERABLE. THIS SURVEY IS CERTIFIED FOR THIS TRANSACTION ONLY.
 AS OF THE DATE OF SURVEY, ALL ABOVE GROUND APPURTENANCES WITHIN 300' OF THE STAKED LOCATION ARE SHOWN HEREON.


TOPOGRAPHIC
 LOYALTY INNOVATION LEGACY
 481 WINSKOTT ROAD, Ste. 200 • BENBROOK, TEXAS 76126
 TELEPHONE: (817) 744-7512 • FAX: (817) 744-7554
 2903 NORTH BIG SPRING • MIDLAND, TEXAS 79705
 TELEPHONE: (432) 682-1653 OR (800) 767-1653 • FAX (432) 682-1743
 WWW.TOPOGRAPHIC.COM



LEGEND

- TOWNSHIP/RANGE LINE
- SECTION LINE
- PROPOSED ROAD
- ROAD WAY

SECTION 25, TOWNSHIP 21-S, RANGE 27-E, N.M.P.M.
EDDY COUNTY, NEW MEXICO

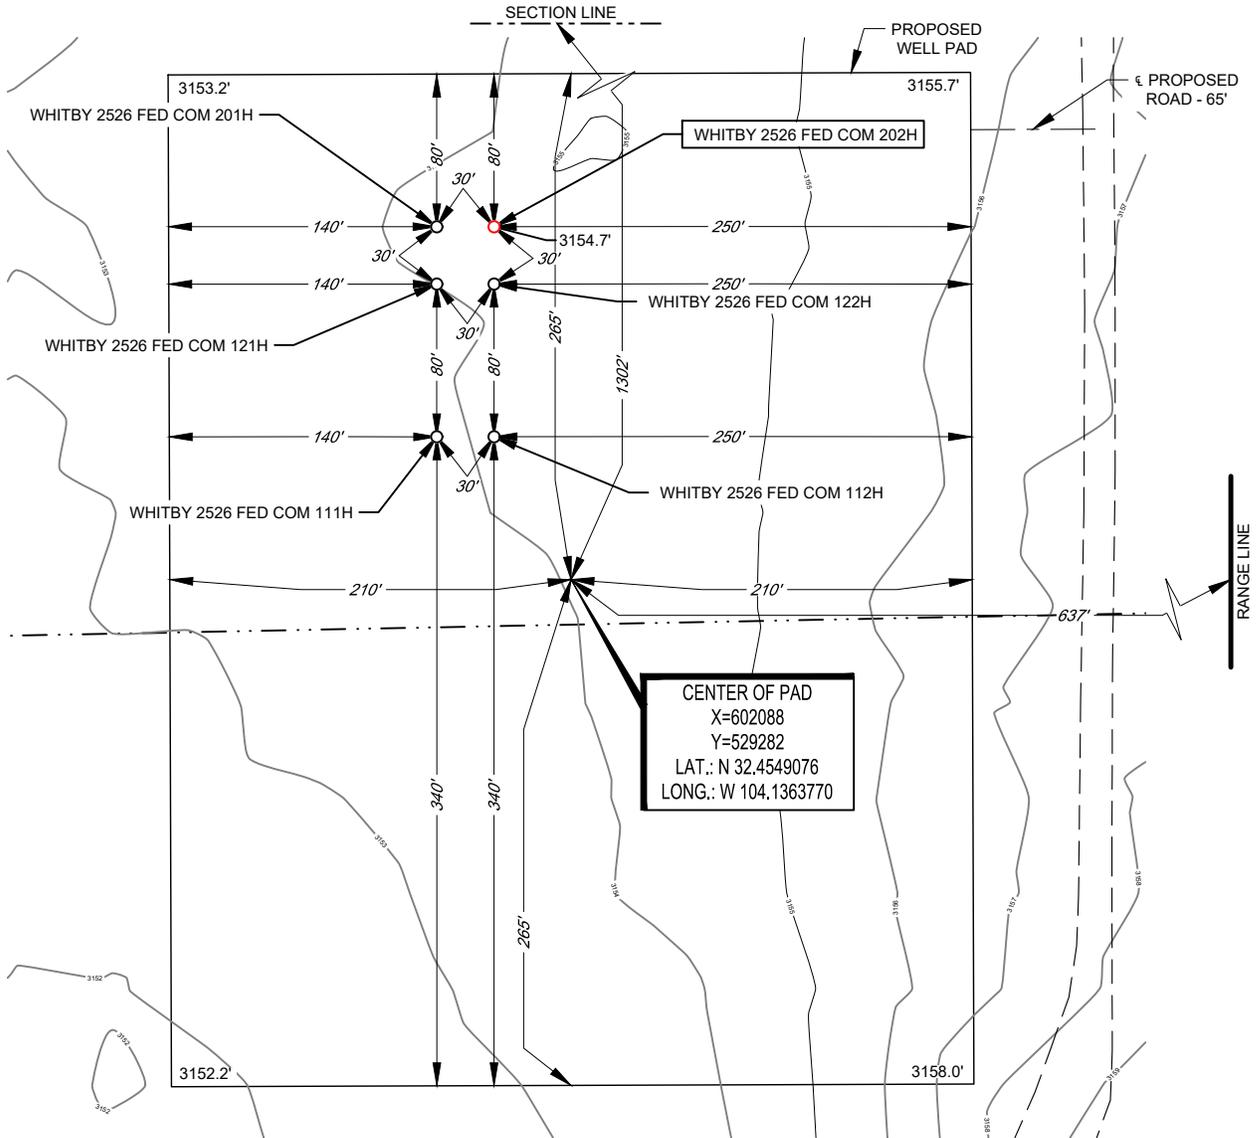

Angel M. Baeza, P.S. No. 25116

LEASE NAME & WELL NO.: WHITBY 2526 FED COM 202H
 202H LATITUDE N 32.4554164 202H LONGITUDE W 104.1365056

CENTER OF PAD IS 1302' FNL & 637' FEL



SCALE: 1" = 100'

ALL BEARINGS, DISTANCES, AND COORDINATE VALUES CONTAINED HEREON ARE GRID BASED UPON THE NEW MEXICO COORDINATE SYSTEM OF 1983, EAST ZONE, U.S. SURVEY FEET. ELEVATIONS USED ARE NAVD88, OBTAINED THROUGH AN OPUS SOLUTION.

THIS PROPOSED PAD SITE LOCATION SHOWN HEREON HAS BEEN SURVEYED ON THE GROUND UNDER MY SUPERVISION AND PREPARED ACCORDING TO THE EVIDENCE FOUND AT THE TIME OF SURVEY, AND DATA PROVIDED BY MATADOR PRODUCTION COMPANY. ONLY THE DATA SHOWN ABOVE IS BEING CERTIFIED TO, ALL OTHER INFORMATION WAS INTENTIONALLY OMITTED. THIS PLAT IS ONLY INTENDED TO BE USED FOR A PERMIT AND IS NOT A BOUNDARY SURVEY. THIS CERTIFICATION IS MADE AND LIMITED TO THOSE PERSONS OR ENTITIES SHOWN ON THE FACE OF THIS PLAT AND IS NON-TRANSFERABLE. THIS SURVEY IS CERTIFIED FOR THIS TRANSACTION ONLY.



481 WINSOTT ROAD, Ste. 200 • BENBROOK, TEXAS 76126
 TELEPHONE: (817) 744-7512 • FAX (817) 744-7554
 2903 NORTH BIG SPRING • MIDLAND, TEXAS 79705
 TELEPHONE: (432) 682-1653 OR (800) 767-1653 • FAX (432) 682-1743
 WWW.TOPOGRAPHIC.COM

ORIGINAL DOCUMENT SIZE: 8.5" X 11"

Sante Fe Main Office
Phone: (505) 476-3441

General Information
Phone: (505) 629-6116

Online Phone Directory
<https://www.emnrd.nm.gov/oecd/contact-us>

State of New Mexico
Energy, Minerals and Natural Resources
Oil Conservation Division
1220 S. St Francis Dr.
Santa Fe, NM 87505

CONDITIONS

Action 401205

CONDITIONS

| | |
|---|--|
| Operator: MATADOR PRODUCTION COMPANY One Lincoln Centre Dallas, TX 75240 | OGRID: 228937 |
| | Action Number: 401205 |
| | Action Type: [C-103] NOI Change of Plans (C-103A) |

CONDITIONS

| Created By | Condition | Condition Date |
|-------------|--|----------------|
| ward.rikala | Any previous COA's not addressed within the updated COA's still apply. | 2/18/2025 |