


**DATE:**  
**2007 - Present**

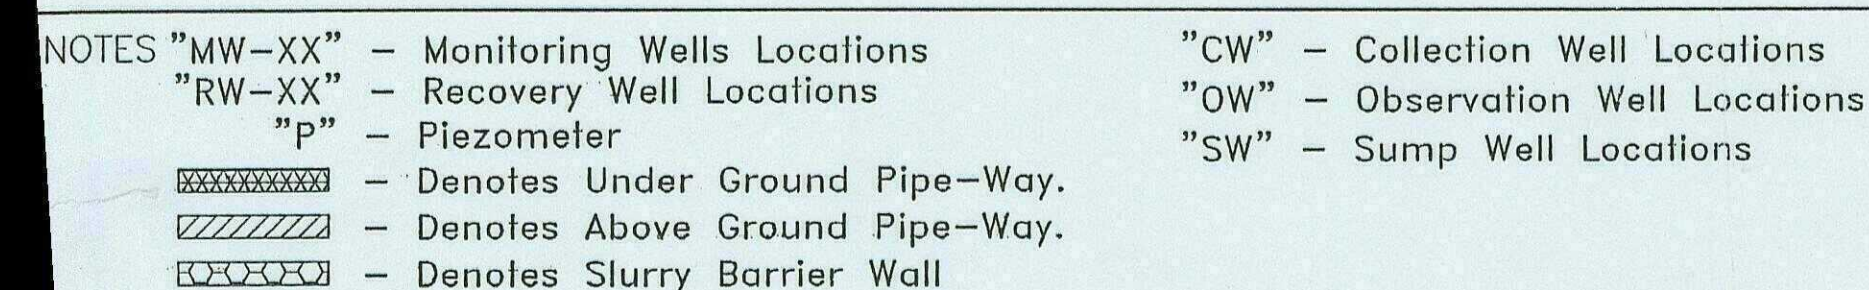

	8	Revised To Indicate Tanks 24 & 25 Addition.		NHB	3/06				SCALE As Noted	DATE
	7	Observation, & Collection Wells Added As Per Enviro. Dept. Mark-Ups.		NHB	12/05				DRAWN BY NHB	8/29/05
	6	Updated To Indicate Changes As Per Enviro. Dept. Red-Line Mark-Ups.		NHB	7/05					
	5	Updated To Indicate Changes As Per Enviro. Dept. Red-Line Mark-Ups.		NHB	3/05				INITIAL CHK.	
	4	Updated To Indicate Changes As Per Enviro. Dept. Red-Line Mark-Ups.		NHB	2/04				FINAL CHK.	
	3	Updated To Indicate Under Ground Pipe Ways In The Tank Farm Area		NHB	12/03				ENGR.	
	9	Revised To Indicate "SW" or Sump Well Locations.		NHB	5/06					
	1	Updated As Per Environmental Dept. Mark Up		BY DATE	BY DATE	BY DATE	BY DATE	APPR. BY		
REFERENCE DWGS	10	REVISION	FOR MR.	DATE	CHK'D BY	APPROVED	DATE	APP. NO.		

02	Giant Bloomfield Refinery Area Plot Plan Recovery Well & Monitoring Well Locations
----	---

**GIANT**  
REFINING CO.  
BLOOMFIELD  
NEW MEXICO  
REV  
-000-900-023 9