


AP - 057


**STAGE 1
ABATEMENT PLAN**

**DATE:
DEC 2006**

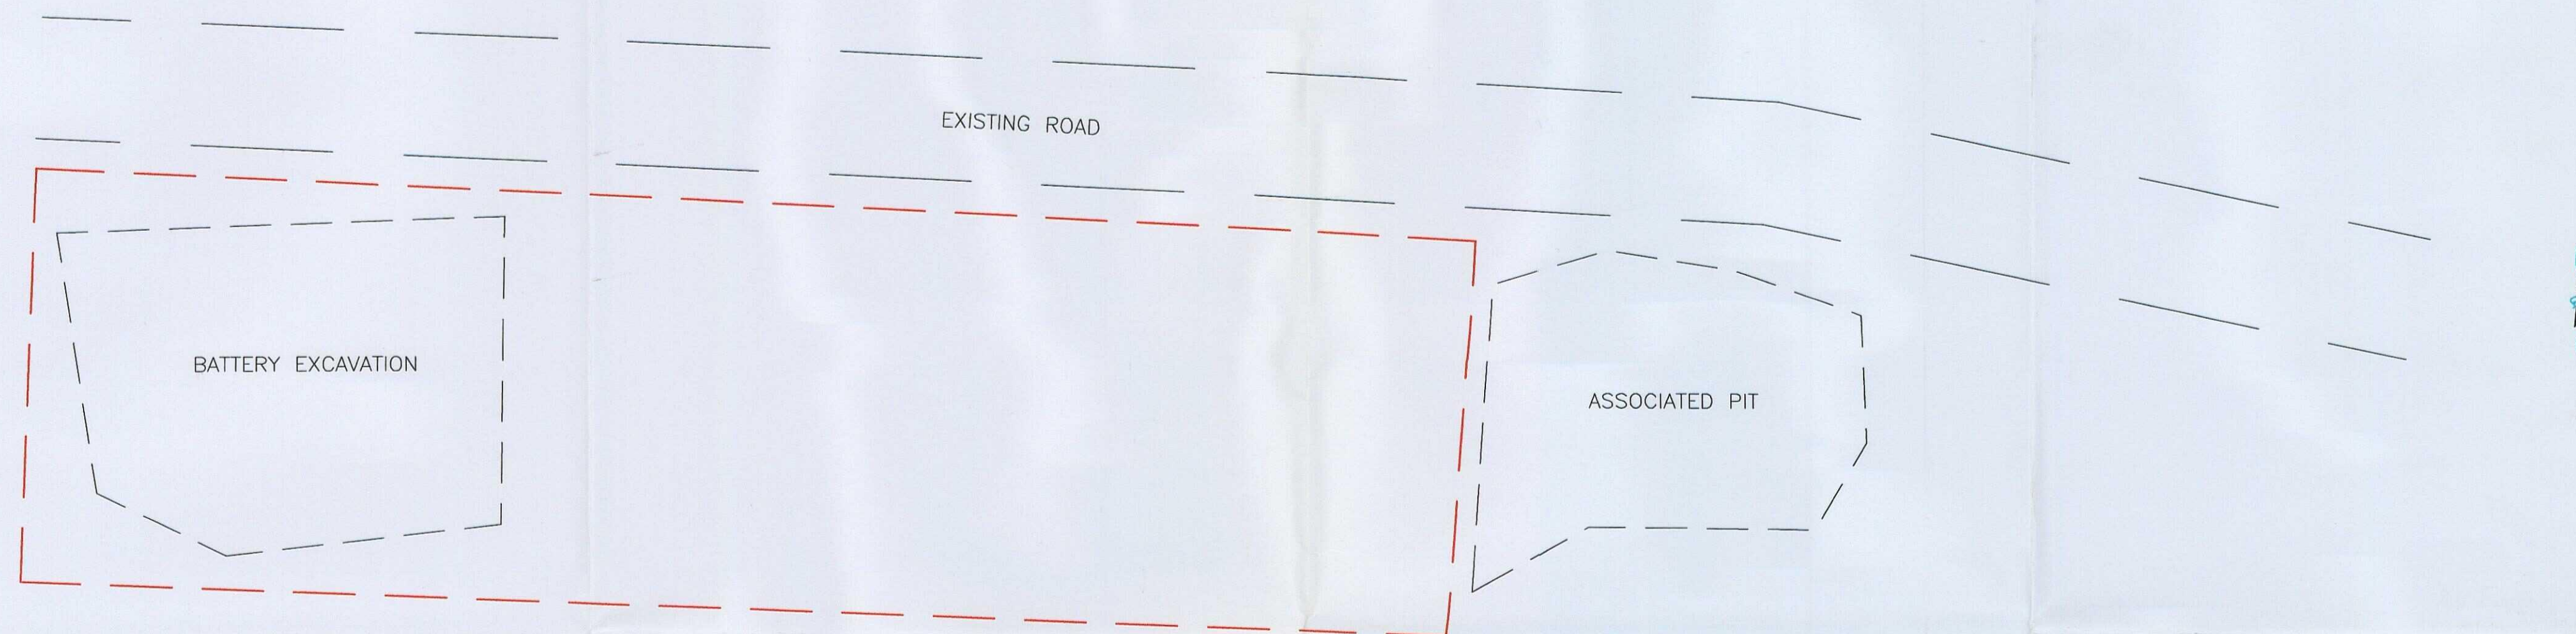

LEGEND

--- DENOTES TANK BATTERY AREA

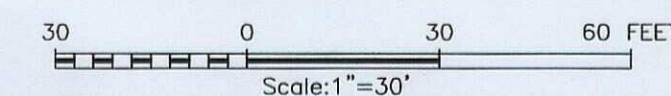

BBC INTERNATIONAL, INC.

FIGURE 1
HESS TEXACO NEW MEXICO "G" STATE BATTERY #22
SITE DIAGRAM
SECTION 19, TOWNSHIP 19 SOUTH, RANGE 37 EAST,
N.M.P.M., LEA COUNTY, NEW MEXICO

Survey Date: 7/21/06	Sheet 1 of 1 Sheets
W.O. Number: 06.11.1179_ORIG	Drawn By: LA
Date: 10/4/06	DISK:CD#5 SITE DIAGRAM 06131596

