


WESTERN REFINING GALLUP REFINERY SANITARY WASTEWATER LIFT STATION



Maps

PROJECT SHEET INDEX

CIVIL SITE PLAN.....	C-1
LIFT STATION PLAN, ELEVATIONS & DETAILS.....	A-1
LIFT STATION PLAN, SECTIONS & NOTES.....	S-1
LIFT STATION PLAN, SECTION & DETAILS.....	P-1
LIFT STATION PROCESS FLOW DIAGRAM.....	P-2
ELECT. LEGEND, GENERAL NOTES, SITE PLAN AND LOAD SUMMARY.....	E-1
EQUIP. RACK, & BILL OF MATERIALS, LIGHTING SCHEDULE & MOUNTING DETAILS.....	E-2
LIFT STATION POWER & LIGHTING PLANS.....	E-3
INSTRUMENTATION DRAWINGS.....	J-1 THRU 1-

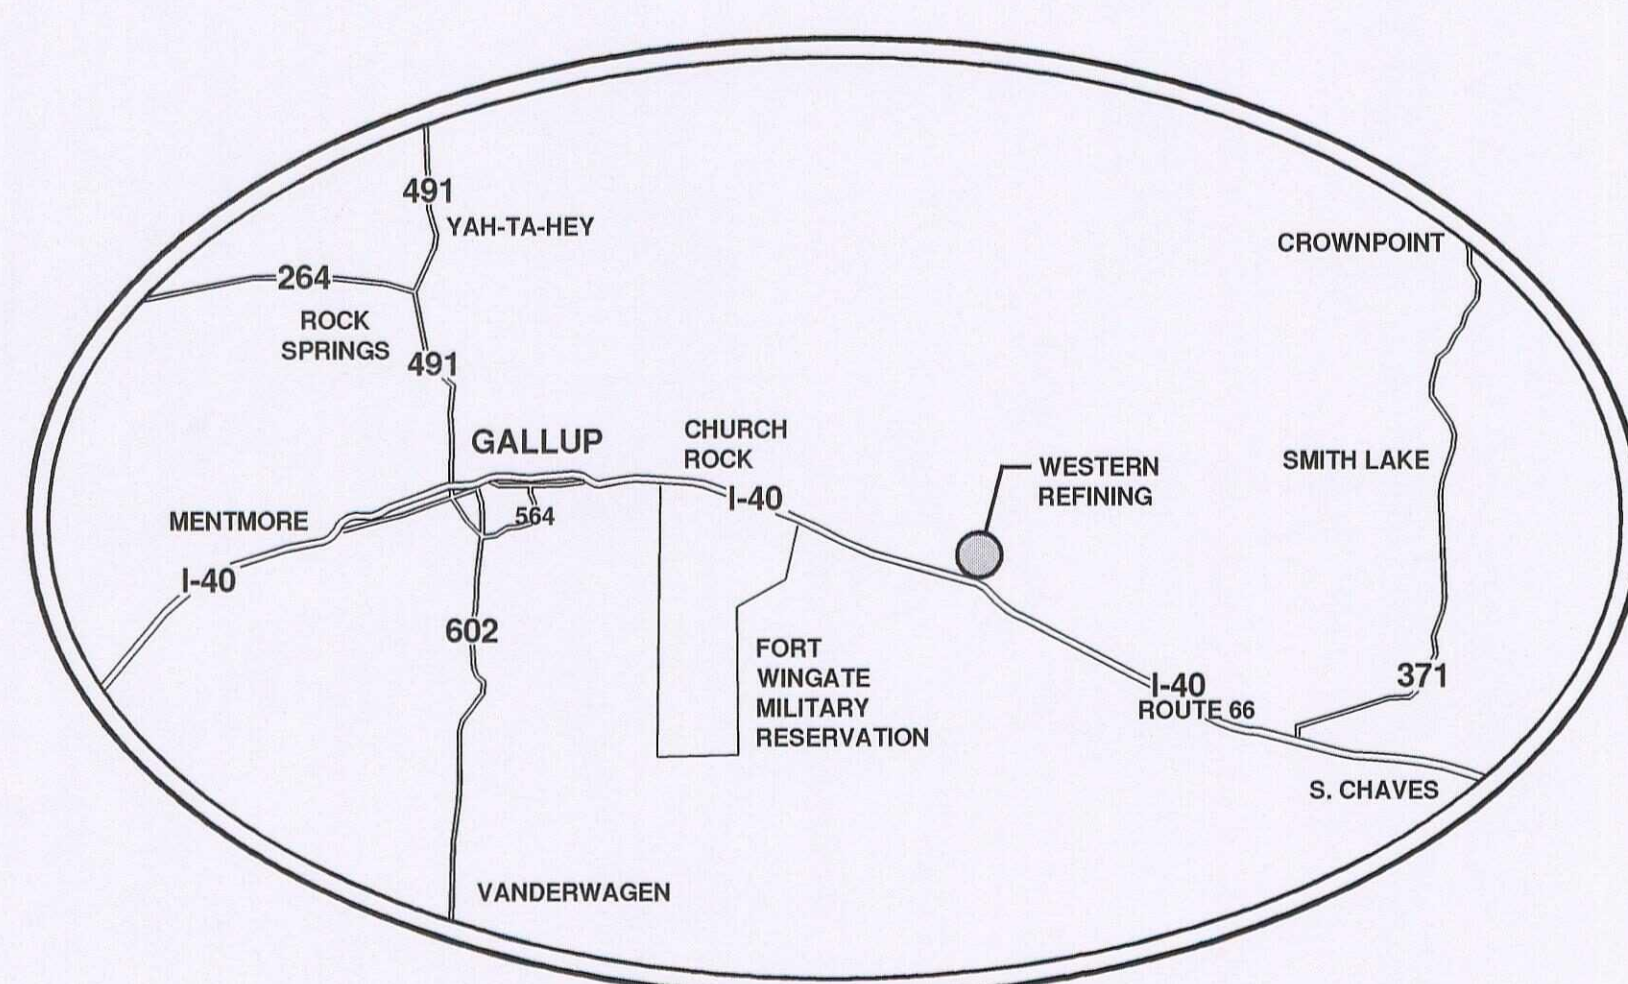

GALLUP, NEW MEXICO
NO SCALE

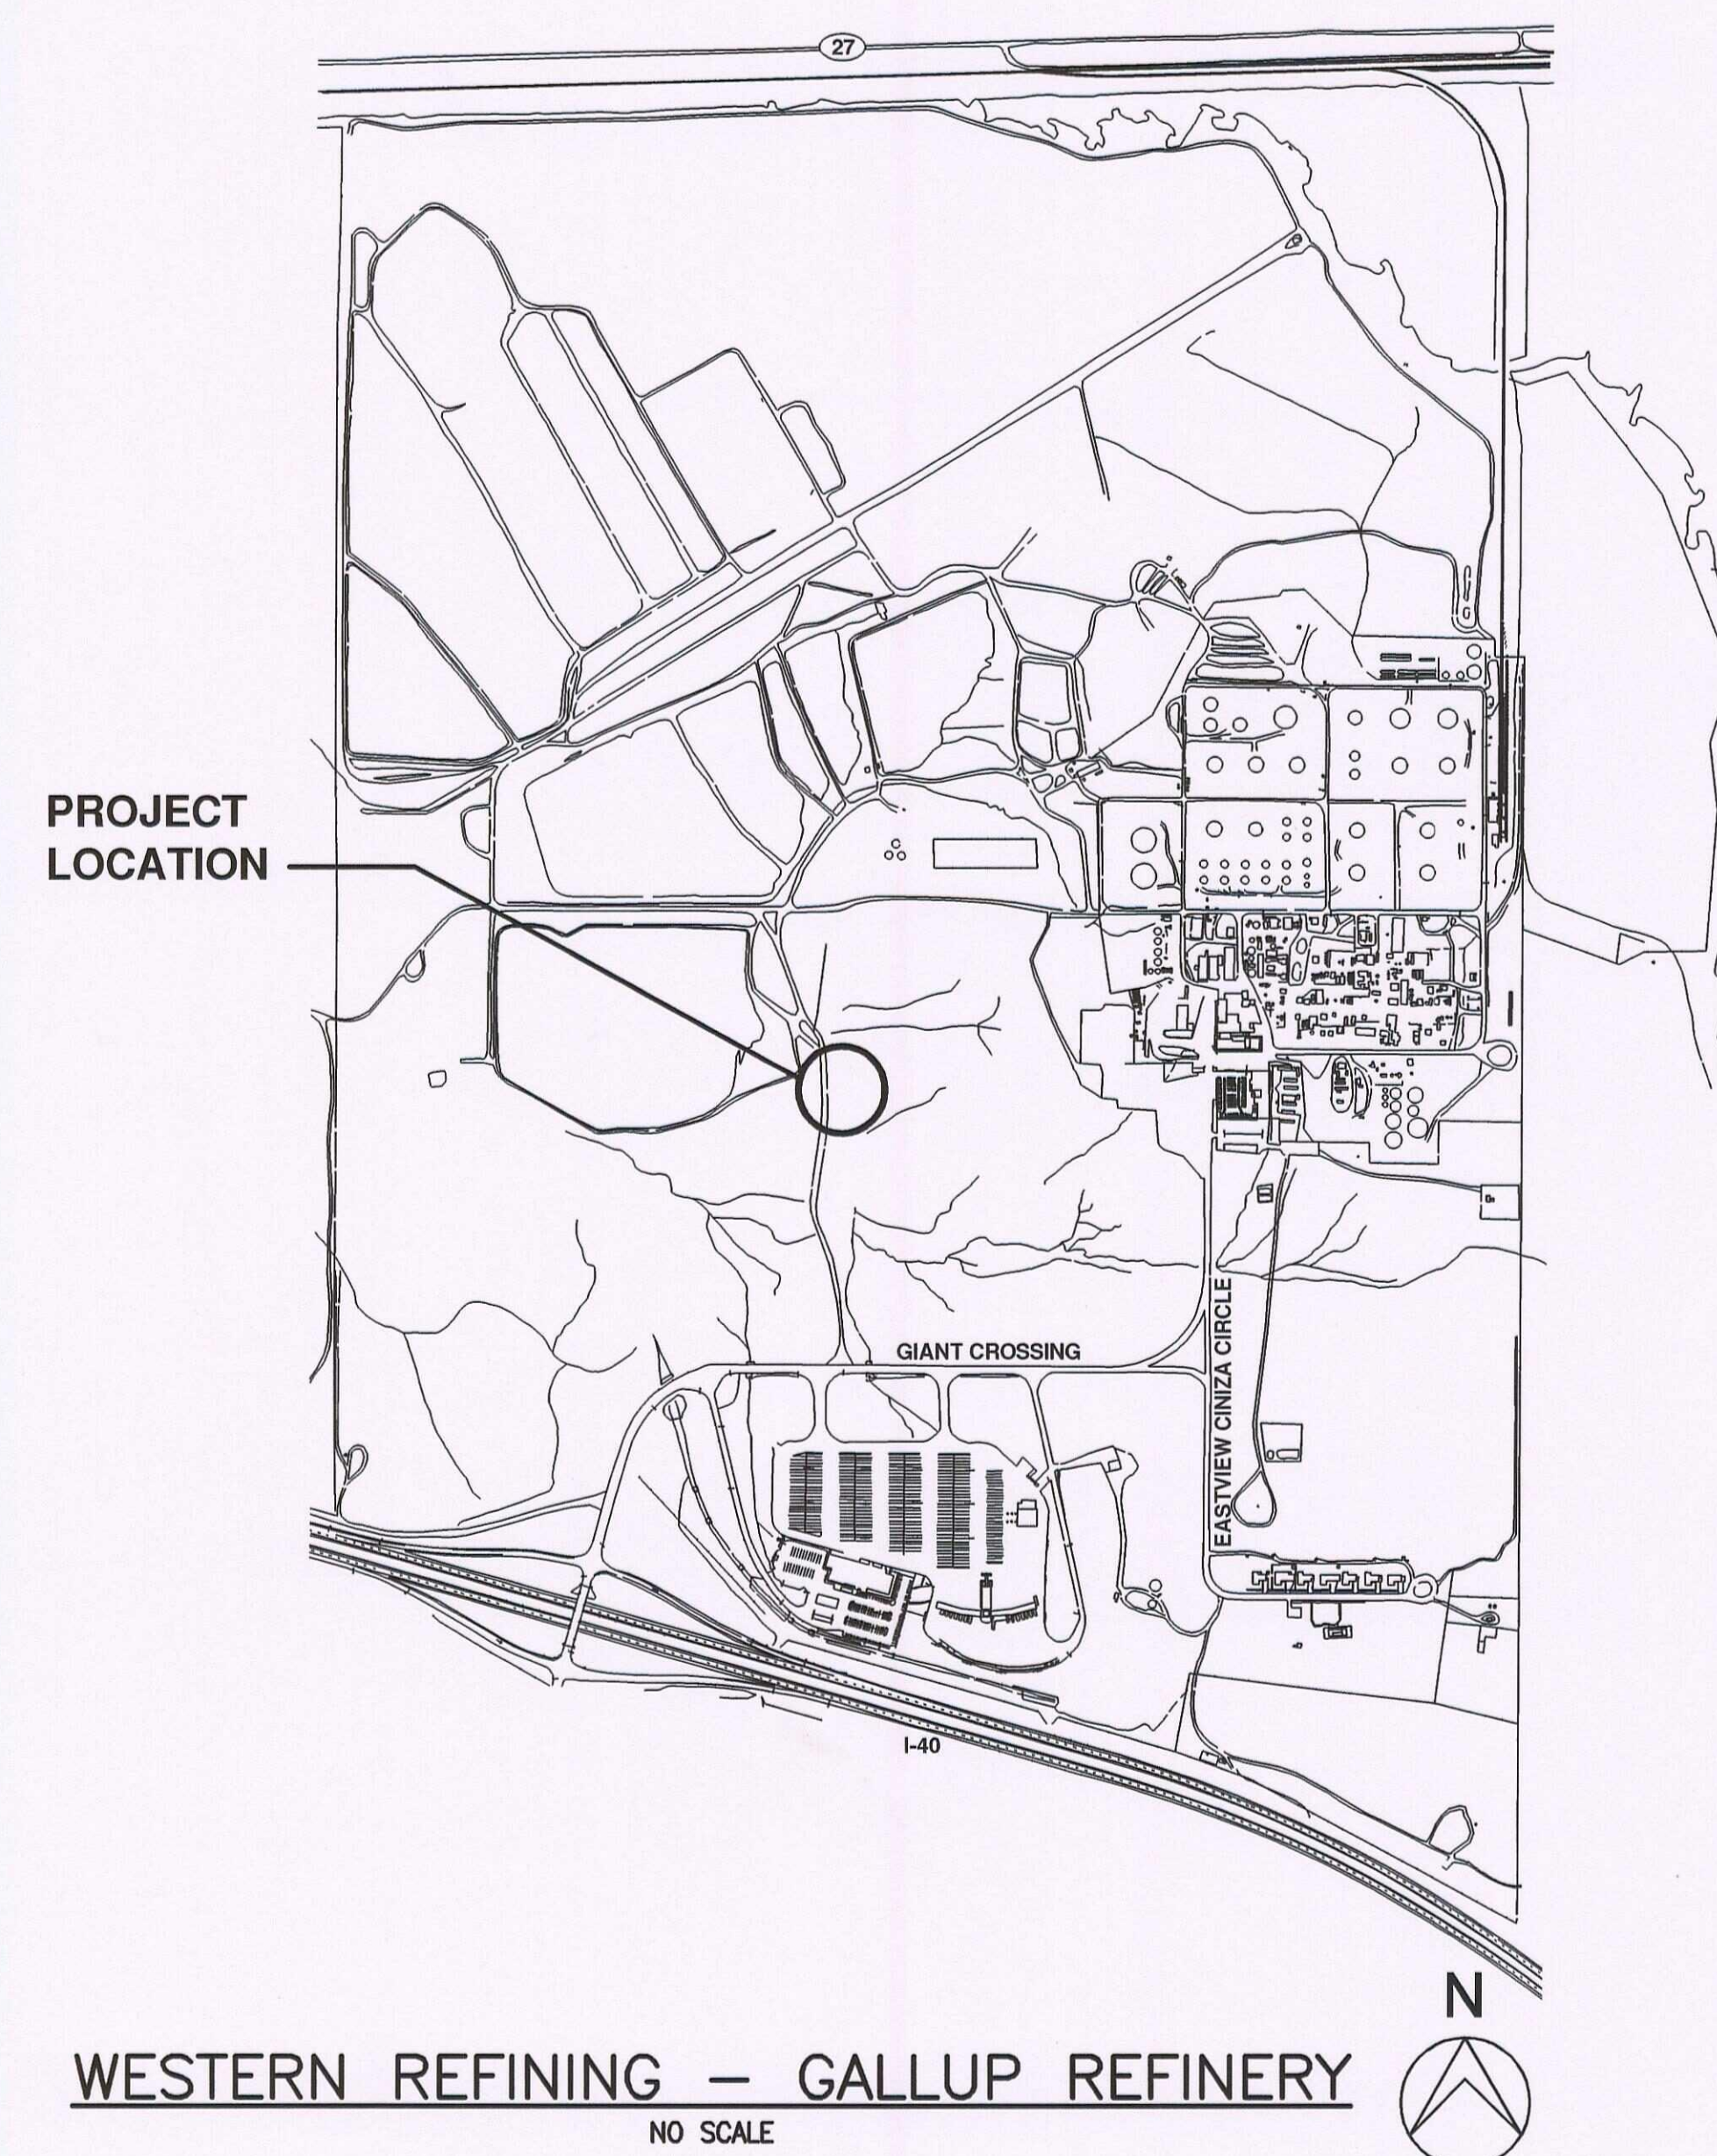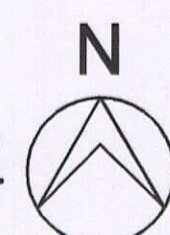


WESTERN REFINING — GALLUP REFINERY
NO SCALE



CONTRACT FOR:
**SANITARY WASTEWATER
LIFT STATION**


HRC PLANS PREPARED
UNDER THE
SUPERVISION OF:

EDWARD L. COTE, P.E.
PROJECT MANAGER

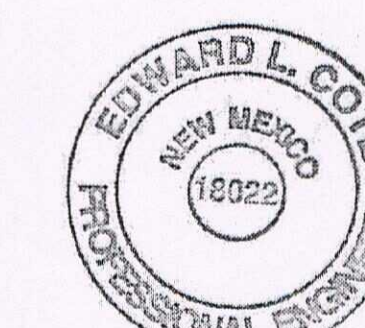

Chas. L. ...

ENGINEERS:

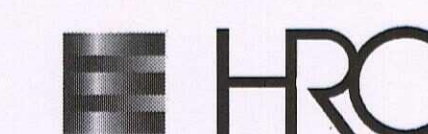

HUBBELL, ROTH & CLARK, INC.
Consulting Engineers

555 HULET DRIVE
BLOOMFIELD HILLS, MICH. 48303 - 0824

PHONE: (248) 454-6300

PHONE: (248) 454-6300
FAX (1st Floor): (248) 454-6312

FAX (2nd Floor): (248) 338-2592

WEB SITE: <http://www.hrc-engr.com>

[illegible]

SANITARY WASTEWATER LIFT STATION

HRC JOB NO. 20070465