

Submit 3 Copies To Appropriate District Office
 District I
 1625 N. French Dr., Hobbs, NM 88240
 District II
 1301 W. Grand Ave., Artesia, NM 88210
 District III
 1000 Rio Brazos Rd., Aztec, NM 87410
 District IV
 1220 S. St. Francis Dr., Santa Fe, NM 87505

State of New Mexico
 Energy, Minerals and Natural Resources

Form C-103
 Revised March 25, 1999

OIL CONSERVATION DIVISION
 1220 South St. Francis Dr.
 Santa Fe, NM 87505

WELL API NO.
~~30-025-03430~~ **02563**

5. Indicate Type of Lease
 STATE FEE

6. State Oil & Gas Lease No.
 E-9446

SUNDRY NOTICES AND REPORTS ON WELLS
 (DO NOT USE THIS FORM FOR PROPOSALS TO DRILL OR TO DEEPEN OR PLUG BACK TO A DIFFERENT RESERVOIR. USE "APPLICATION FOR PERMIT" (FORM C-101) FOR SUCH PROPOSALS.)

1. Type of Well:
 Oil Well Gas Well Other

2. Name of Operator
 HAL J. RASMUSSEN OPERATING, INC.

3. Address of Operator
 550 W. TEXAS, SUITE 200, MIDLAND, TEXAS 79701

4. Well Location
 Unit Letter B : 660 feet from the NORTH line and 1980 feet from the EAST line
 Section 21 Township 21S Range 34E NMPM LEA County

7. Lease Name or Unit Agreement Name:
 STATE "B"

7. Well No. 1

8. Pool name or Wildcat
 WILSON SEVEN RIVERS, WEST

10. Elevation (Show whether DR, RKB, RT, GR, etc.)
 3740 DF

11. Check Appropriate Box to Indicate Nature of Notice, Report or Other Data

NOTICE OF INTENTION TO:

PERFORM REMEDIAL WORK PLUG AND ABANDON

TEMPORARILY ABANDON CHANGE PLANS

PULL OR ALTER CASING MULTIPLE COMPLETION

OTHER:

SUBSEQUENT REPORT OF:

REMEDIAL WORK ALTERING CASING

COMMENCE DRILLING OPNS. PLUG AND ABANDONMENT

CASING TEST AND CEMENT JOB

OTHER:


12. Describe proposed or completed operations. (Clearly state all pertinent details, and give pertinent dates, including estimated date of starting any proposed work). SEE RULE 1103. For Multiple Completions: Attach wellbore diagram of proposed completion or recompilation.

Top of Cement by Temp. Survey @ 1700'

Propose to P&A as follows:

1. CIBP set @ 3600' tag + dump bail 35' cement (Bottom) - TAG
2. 25 sx cement plug 1700' - 1900' (Top Salt @1955')
3. 60 sx 178'-278' Perf @ 278' & Sqz Tag (Surface Shoe)
4. 10 sx surface plug w/ regulation marker

THE COMMISSION MUST BE NOTIFIED 24 HOURS PRIOR TO THE BEGINNING OF PLUGGING OPERATIONS FOR THE CASE TO BE APPROVED.

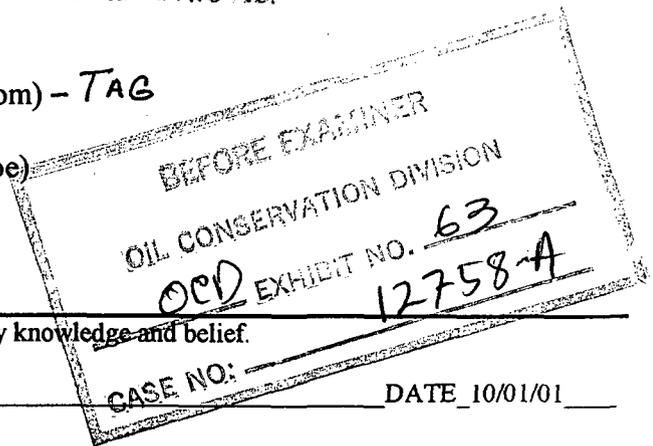

I hereby certify that the information above is true and complete to the best of my knowledge and belief.

SIGNATURE Michael P. Jobe TITLE Agent DATE 10/01/01

Type or print name Michael P. Jobe

Telephone No. 915-687-1664

(This space for State use)

APPROVED BY _____ TITLE GARY W. WINK DATE _____
 NATURAL SCIENCE MANAGER - 2

Conditions of approval, if any:

Handwritten initials and marks at the bottom right of the page.

Hal J. Rasmussen Operating, Inc.


Lease State "B"

Well # 1

Location: O-16-21S-34E

Formation @ TD: 7 RVRS

Formation @ PBTD: 7 RVRS

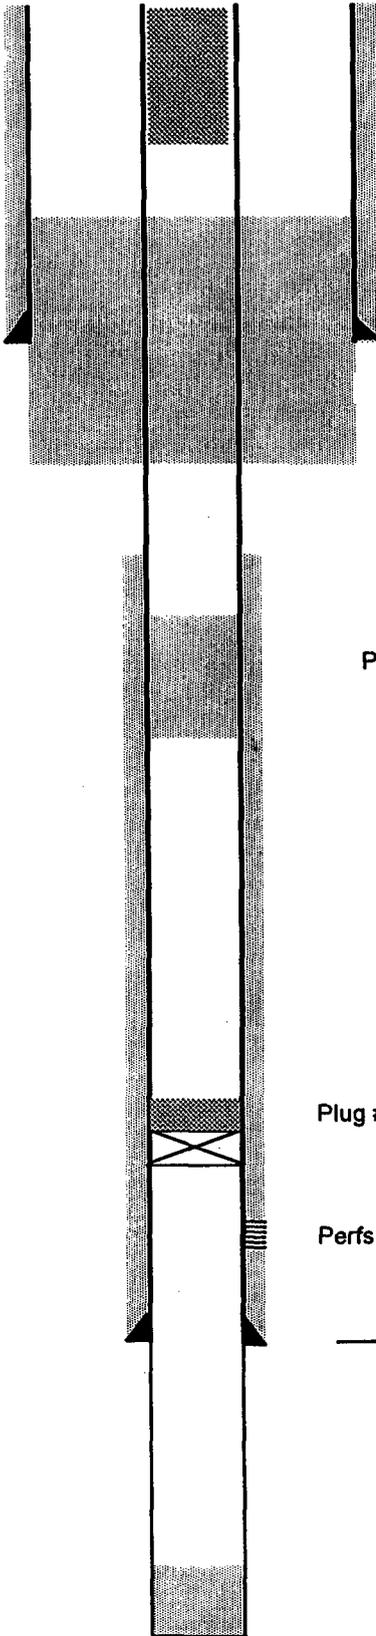

Surface plug
10 sx

13 3/8" @ 228' w/ 200 sx cmt (Circ)

Plug #3 178' - 278' Perf and Sqz. w/ 60 sx

TOC: 1700'

Deter. By: Temp. Surv.

Plug #2 1700' - 1900' 25 sx

T. Salt: 1955

Plug #1 CIBP @ 3600' w/35' (Proposed)

Perfs 3646' - 3828'

5 1/2" @ 3865 w/ 420 sx cmt

T.S

| Plug | Type | Sacks Cmnt | Depth | |
|---------|--------------------|---------------|-------|------|
| | | | from | to |
| Plug #1 | CIBP w/35' | | 3600 | |
| Plug #2 | Casing | 25 sx | 1700 | 1900 |
| Plug #3 | Shoe Perf & Sqz | 60 sx | 178 | 278 |
| Plug #4 | Surface | 10 sx | | |
| Plug #5 | | | | |
| Plug #6 | | | | |

TD: 3912
PBTD: 3912

3815