

**District I**  
1625 N. French Dr., Hobbs, NM 88240  
**District II**  
1301 W. Grand Ave., Artesia, NM 88210  
**District III**  
1000 Rio Brazos Rd., Aztec, NM 87410  
**District IV**  
1220 S. St. Francis Dr., Santa Fe, NM 87505

**OIL CONSERVATION DIVISION**  
1220 South St. Francis Dr.  
Santa Fe, NM 87505

WELL API NO.  
30-025-02557

5. Indicate Type of Lease  
STATE  FEE

6. State Oil & Gas Lease No.  
V-588-1

**SUNDRY NOTICES AND REPORTS ON WELLS**  
(DO NOT USE THIS FORM FOR PROPOSALS TO DRILL OR TO DEEPEN OR PLUG BACK TO A DIFFERENT RESERVOIR. USE "APPLICATION FOR PERMIT" (FORM C-101) FOR SUCH PROPOSALS.)

1. Type of Well:  
Oil Well  Gas Well  Other

2. Name of Operator  
HAL J. RASMUSSEN OPERATING, INC.

3. Address of Operator  
550 W. TEXAS, SUITE 200, MIDLAND, TEXAS 79701

4. Well Location  
Unit Letter N : 660 feet from the SOUTH line and 2310 feet from the WEST line  
Section 16 Township 21S Range 34E NMPM LEA County

7. Lease Name or Unit Agreement Name:  
VALERO STATE

7. Well No. 1

8. Pool name or Wildcat  
WILSON SEVEN RIVERS, WEST

10. Elevation (Show whether DR, RKB, RT, GR, etc.)  
3735 DF


11. Check Appropriate Box to Indicate Nature of Notice, Report or Other Data

NOTICE OF INTENTION TO:		SUBSEQUENT REPORT OF:	
PERFORM REMEDIAL WORK <input type="checkbox"/>	PLUG AND ABANDON <input checked="" type="checkbox"/>	REMEDIAL WORK <input type="checkbox"/>	ALTERING CASING <input type="checkbox"/>
TEMPORARILY ABANDON <input type="checkbox"/>	CHANGE PLANS <input type="checkbox"/>	COMMENCE DRILLING OPNS. <input type="checkbox"/>	PLUG AND ABANDONMENT <input type="checkbox"/>
PULL OR ALTER CASING <input type="checkbox"/>	MULTIPLE COMPLETION <input type="checkbox"/>	CASING TEST AND CEMENT JOB <input type="checkbox"/>	
OTHER: <input type="checkbox"/>		OTHER: <input type="checkbox"/>	

12. Describe proposed or completed operations. (Clearly state all pertinent details, and give pertinent dates, including estimated date of starting any proposed work). SEE RULE 1103. For Multiple Completions: Attach wellbore diagram of proposed completion or recompilation.

Propose to P&A as follows:

1. CIBP set @ 3625' tag + dump bail 35' cement plug (Bottom)
2. 25 sx cement plug 1650' - 1700' Perf @ 1700' & Sqz Tag (Top Salt @ 1800')
3. 30 sx 190'-290' Perf @ 290' & Sqz Tag (Surface Shoe)
4. 10 sx surface plug w/ regulation marker

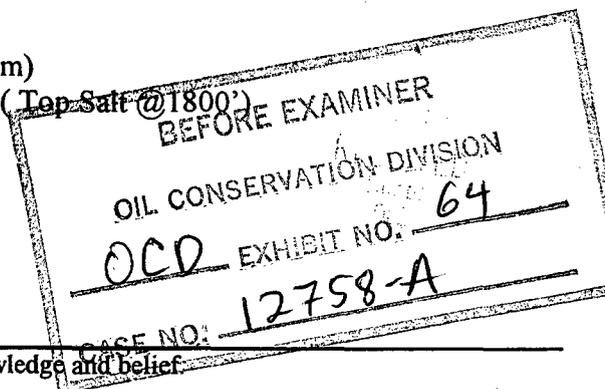

I hereby certify that the information above is true and complete to the best of my knowledge and belief

SIGNATURE Michael P. Jobe TITLE Agent DATE 10/01/01


Type or print name Michael P. Jobe Telephone No. 915-687-1664  
(This space for State use)

APPROVED BY \_\_\_\_\_ TITLE ORIGINAL SIGNED BY GARY W. WINK DATE NOV 19 2001  
Conditions of approval, if any: \_\_\_\_\_ NATURAL SCIENCE MANAGER - 2

Je A dm

Hal J. Rasmussen Operating, Inc.

Lease Valero State  
 Well # 1  
 Location: O-16-21S-34E  
 Formation @ TD: 7 RVRS  
 Formation @ PBTD: 7 RVRS

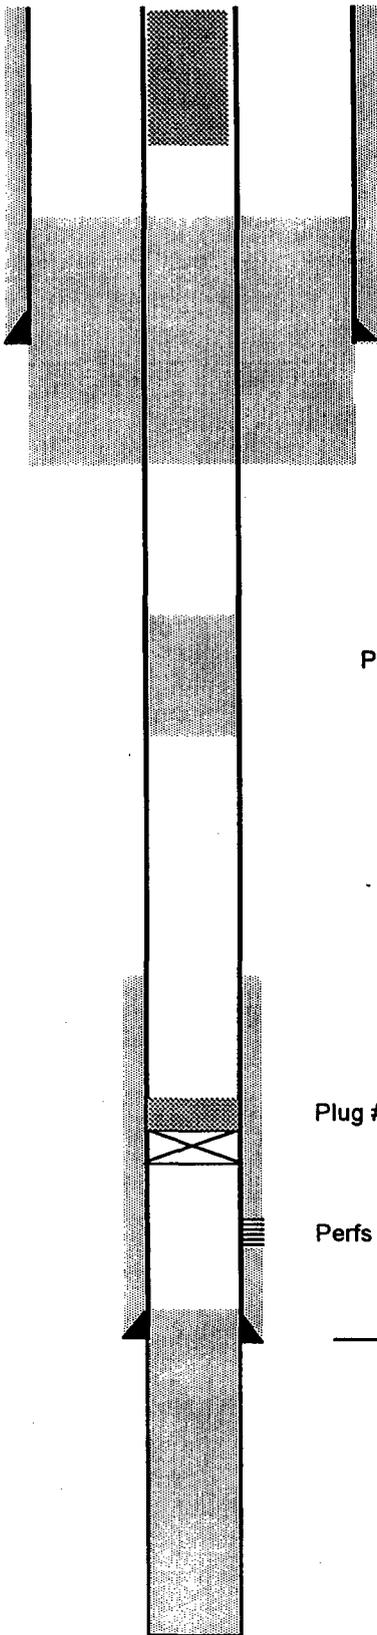

Surface plug  
10 sx

8 5/8" @ 240 w/ 240 sx cmt (Circ)

Plug #3 190' - 290' Perf and Sqz. w/ 60 sx

TOC: 3061'

Deter. By: Calc

Plug #2 1650' - 1700' Perf and Sqz. w/ 25 sx

T. Salt: 1955

Plug #1 CIBP @ 3625' w/35' (Proposed)

Perfs 3712' - 3869'

5 1/2" @ 3877 w/ 125 sx cmt

RECEIVED  
 10/15/01  
 100

T.S

Plug	Type	Sacks Cmnt	Depth	
			from	to
Plug #1	CIBP w/35'		3625	
Plug #2	Casing	25 sx	1650	1700
Plug #3	Shoe Perf & Sqz	60 sx	190	290
Plug #4	Surface	10 sx		
Plug #5				
Plug #6				

TD: 3925  
 PBTD: 3873

3815