

Submit 3 Copies To Appropriate District Office
 District I
 1625 N. French Dr., Hobbs, NM 88240
 District II
 1301 W. Grand Ave., Artesia, NM 88210
 District III
 1000 Rio Brazos Rd., Aztec, NM 87410
 District IV
 1220 S. St. Francis Dr., Santa Fe, NM 87505

State of New Mexico
 Energy, Minerals and Natural Resources

Form C-103
 Revised March 25, 1999

OIL CONSERVATION DIVISION
 1220 South St. Francis Dr.
 Santa Fe, NM 87505

WELL API NO.
 30-025-04371

5. Indicate Type of Lease
 STATE FEE

6. State Oil & Gas Lease No.
 B-1639

7. Lease Name or Unit Agreement Name:
 CHARLOTTE STATE

SUNDRY NOTICES AND REPORTS ON WELLS
 (DO NOT USE THIS FORM FOR PROPOSALS TO DRILL OR TO DEEPEN OR PLUG BACK TO A DIFFERENT RESERVOIR. USE "APPLICATION FOR PERMIT" (FORM C-101) FOR SUCH PROPOSALS.)

1. Type of Well:
 Oil Well Gas Well Other

2. Name of Operator
 HAL J. RASMUSSEN OPERATING, INC.

7. Well No. 4

3. Address of Operator
 550 W. TEXAS, SUITE 200, MIDLAND, TEXAS 79701

8. Pool name or Wildcat
 EUMONT YATES 7 RVRS QUEEN.

4. Well Location
 Unit Letter N : 660 feet from the SOUTH line and 1980 feet from the WEST line
 Section 29 Township 20S Range 36E NMPM LEA County

10. Elevation (Show whether DR, RKB, RT, GR, etc.)
 3634

11. Check Appropriate Box to Indicate Nature of Notice, Report or Other Data

NOTICE OF INTENTION TO:

- PERFORM REMEDIAL WORK PLUG AND ABANDON
 TEMPORARILY ABANDON CHANGE PLANS
 PULL OR ALTER CASING MULTIPLE COMPLETION
 OTHER:

SUBSEQUENT REPORT OF:

- REMEDIAL WORK ALTERING CASING
 COMMENCE DRILLING OPNS. PLUG AND ABANDONMENT
 CASING TEST AND CEMENT JOB
 OTHER:


12. Describe proposed or completed operations. (Clearly state all pertinent details, and give pertinent dates, including estimated date of starting any proposed work). SEE RULE 1103. For Multiple Completions: Attach wellbore diagram of proposed completion or recompilation.

5½" Liner 3747'-3982'

Propose to P&A as follows:

1. CIBP set @ 3730' tag + dump bail 35' cement plug (Bottom)
2. 25 sx cement plug 1760' - 1900' Tag (Top Salt @1980')
3. 100 sx 58'-158' Perf @ 158' & Sqz Tag (Surface Shoe)
4. 10 sx surface plug w/ regulation marker

THE COMMISSION MUST BE NOTIFIED 24 HOURS PRIOR TO THE BEGINNING OF PLUGGING OPERATIONS FOR THE C-103 TO BE APPROVED.

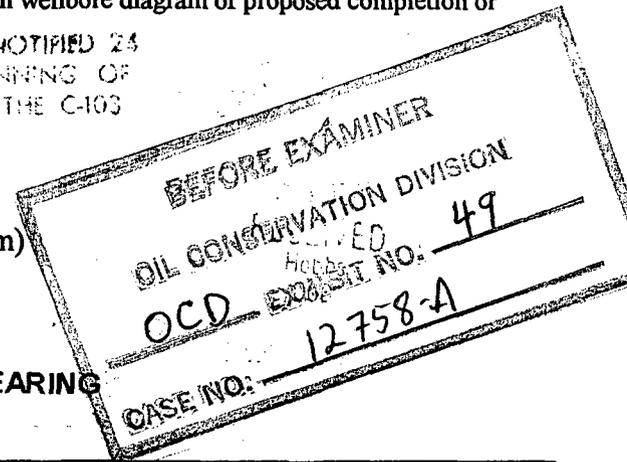

HEARING

I hereby certify that the information above is true and complete to the best of my knowledge and belief.

SIGNATURE Michael P. Jobe TITLE Agent DATE 10/31/01

Type or print name Michael P. Jobe Telephone No. 915-687-1664
 (This space for State use)

APPROVED BY _____ TITLE GARY W. WINK DATE NOV 19 2001
 Conditions of approval, if any: _____

ORIGINAL SIGNED BY
 GARY W. WINK
 NATURAL SCIENCE

dm

Hal J. Rasmussen Operating, Inc.


Lease Charlotte State

Well # 4

Location: N-29-20S-36E

Formation @ TD: 7 RVRS

Formation @ PBTD: YATES

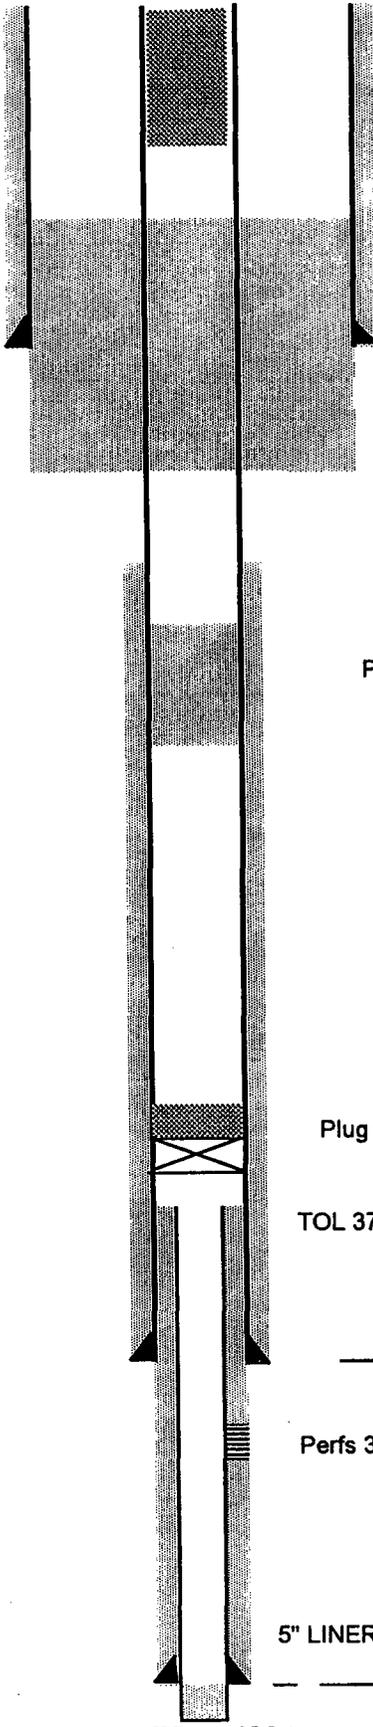

Surface plug
10 sx

16" @ 108' w/ 100 sx cmt (Circ)

Plug #3 58' - 158' Perf and Sqz. w/ 100 sx

TOC: 1205 Deter. By: Calc

Plug #2 1760' - 1900' 25 sx

T. Salt: 1980

Plug #1 CIBP @ 3730' w/35' (Proposed)

TOL 3747'

7" @ 3795' w/ 300 sx cmt
8" Hole

Perfs 3835'-45'

T.S

5" LINER 3747' - 3982'

TD: 4201
PBTD: 4095

Plug	Type	Sacks Cmnt	Depth	
			from	to
Plug #1	CIBP w/35'		3730	
Plug #2	Casing	25 sx	1760	1900
Plug #3	Shoe Perf & Sqz	100 sx	58	158
Plug #4	Surface	10 sx		
Plug #5				
Plug #6				

RECEIVED
HOLES
OCC