


BELOW GROUND DETAIL

All depths are referenced to the kelly bushing elevation of 13 feet. The surface elevation is 3610 feet.

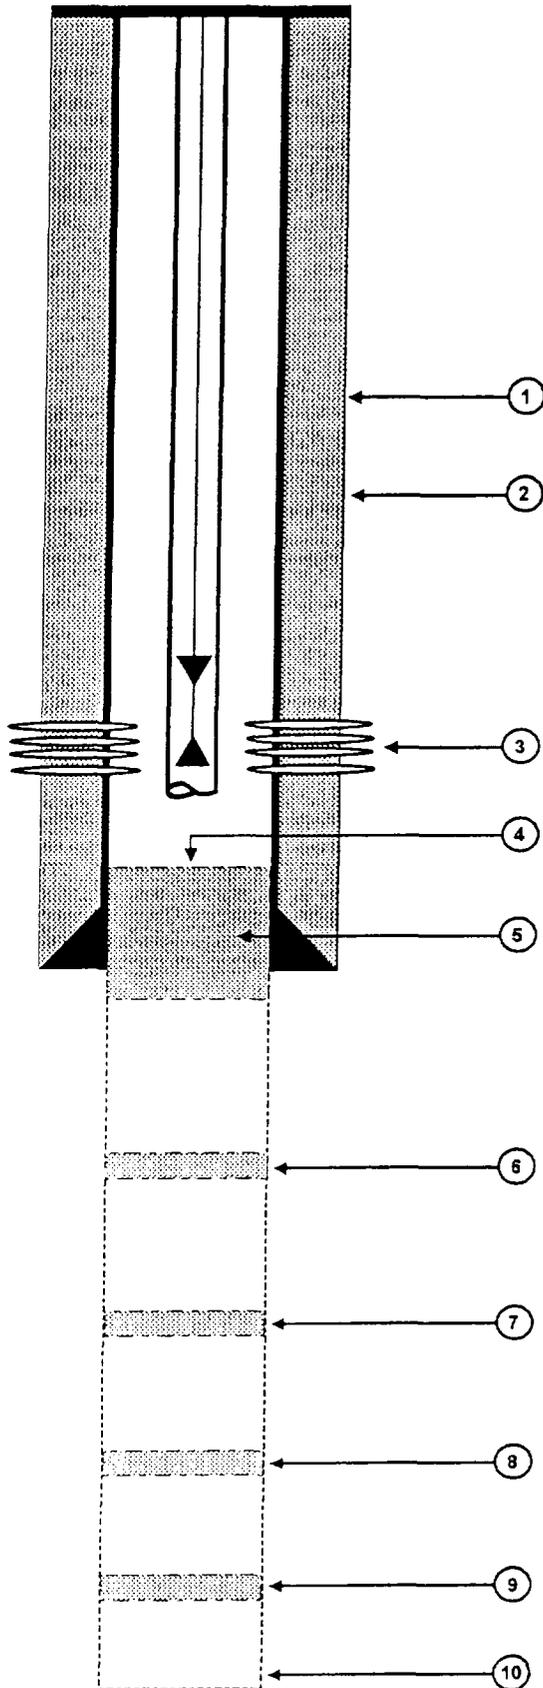

1. Base of the USDW at 473'.

2. Casing: 8-5/8", 32 lb/ft, set at 1955' in an 11" hole. Cemented to surface with 700 sacks of cement.

3. Perforations: 1446' - 1462'.

4. PBTD: 1912'.

5. Cement Plug: 40 sacks from 1912' to 2045'.

6. Cement Plug: 50 sacks from 3620' to 3720'.

7. Cement Plug: 40 sacks from 5456' to 5556'.

8. Cement Plug: 50 sacks from 7435' to 7535'.

9. Cement Plug: 45 sacks from 9675' to 9775'.

10. Hole Size: 7-7/8".

Total Depth: 10,372'

ENVIROCORP [®]		
HOUSTON, TX. SOUTH BEND, IN. BATON ROUGE, LA.		
ATTACHMENT III-2 NAVAJO REFINING COMPANY CURRENT WELL CONFIGURATION CHUKKA FEDERAL No. 2		
Date: 03/10/99	Checked By: NLN	Job No.: 60A4937
Drawn By: LKM	Approved By: NLN	File: WDW2A.DS4