


R-11-W

NMOCD Case No. 12593 Hazel Bolack #2 Well
Robert L. Bayless, Operator
S/2 Sec 10-T30N-R11W, San Juan County, NM

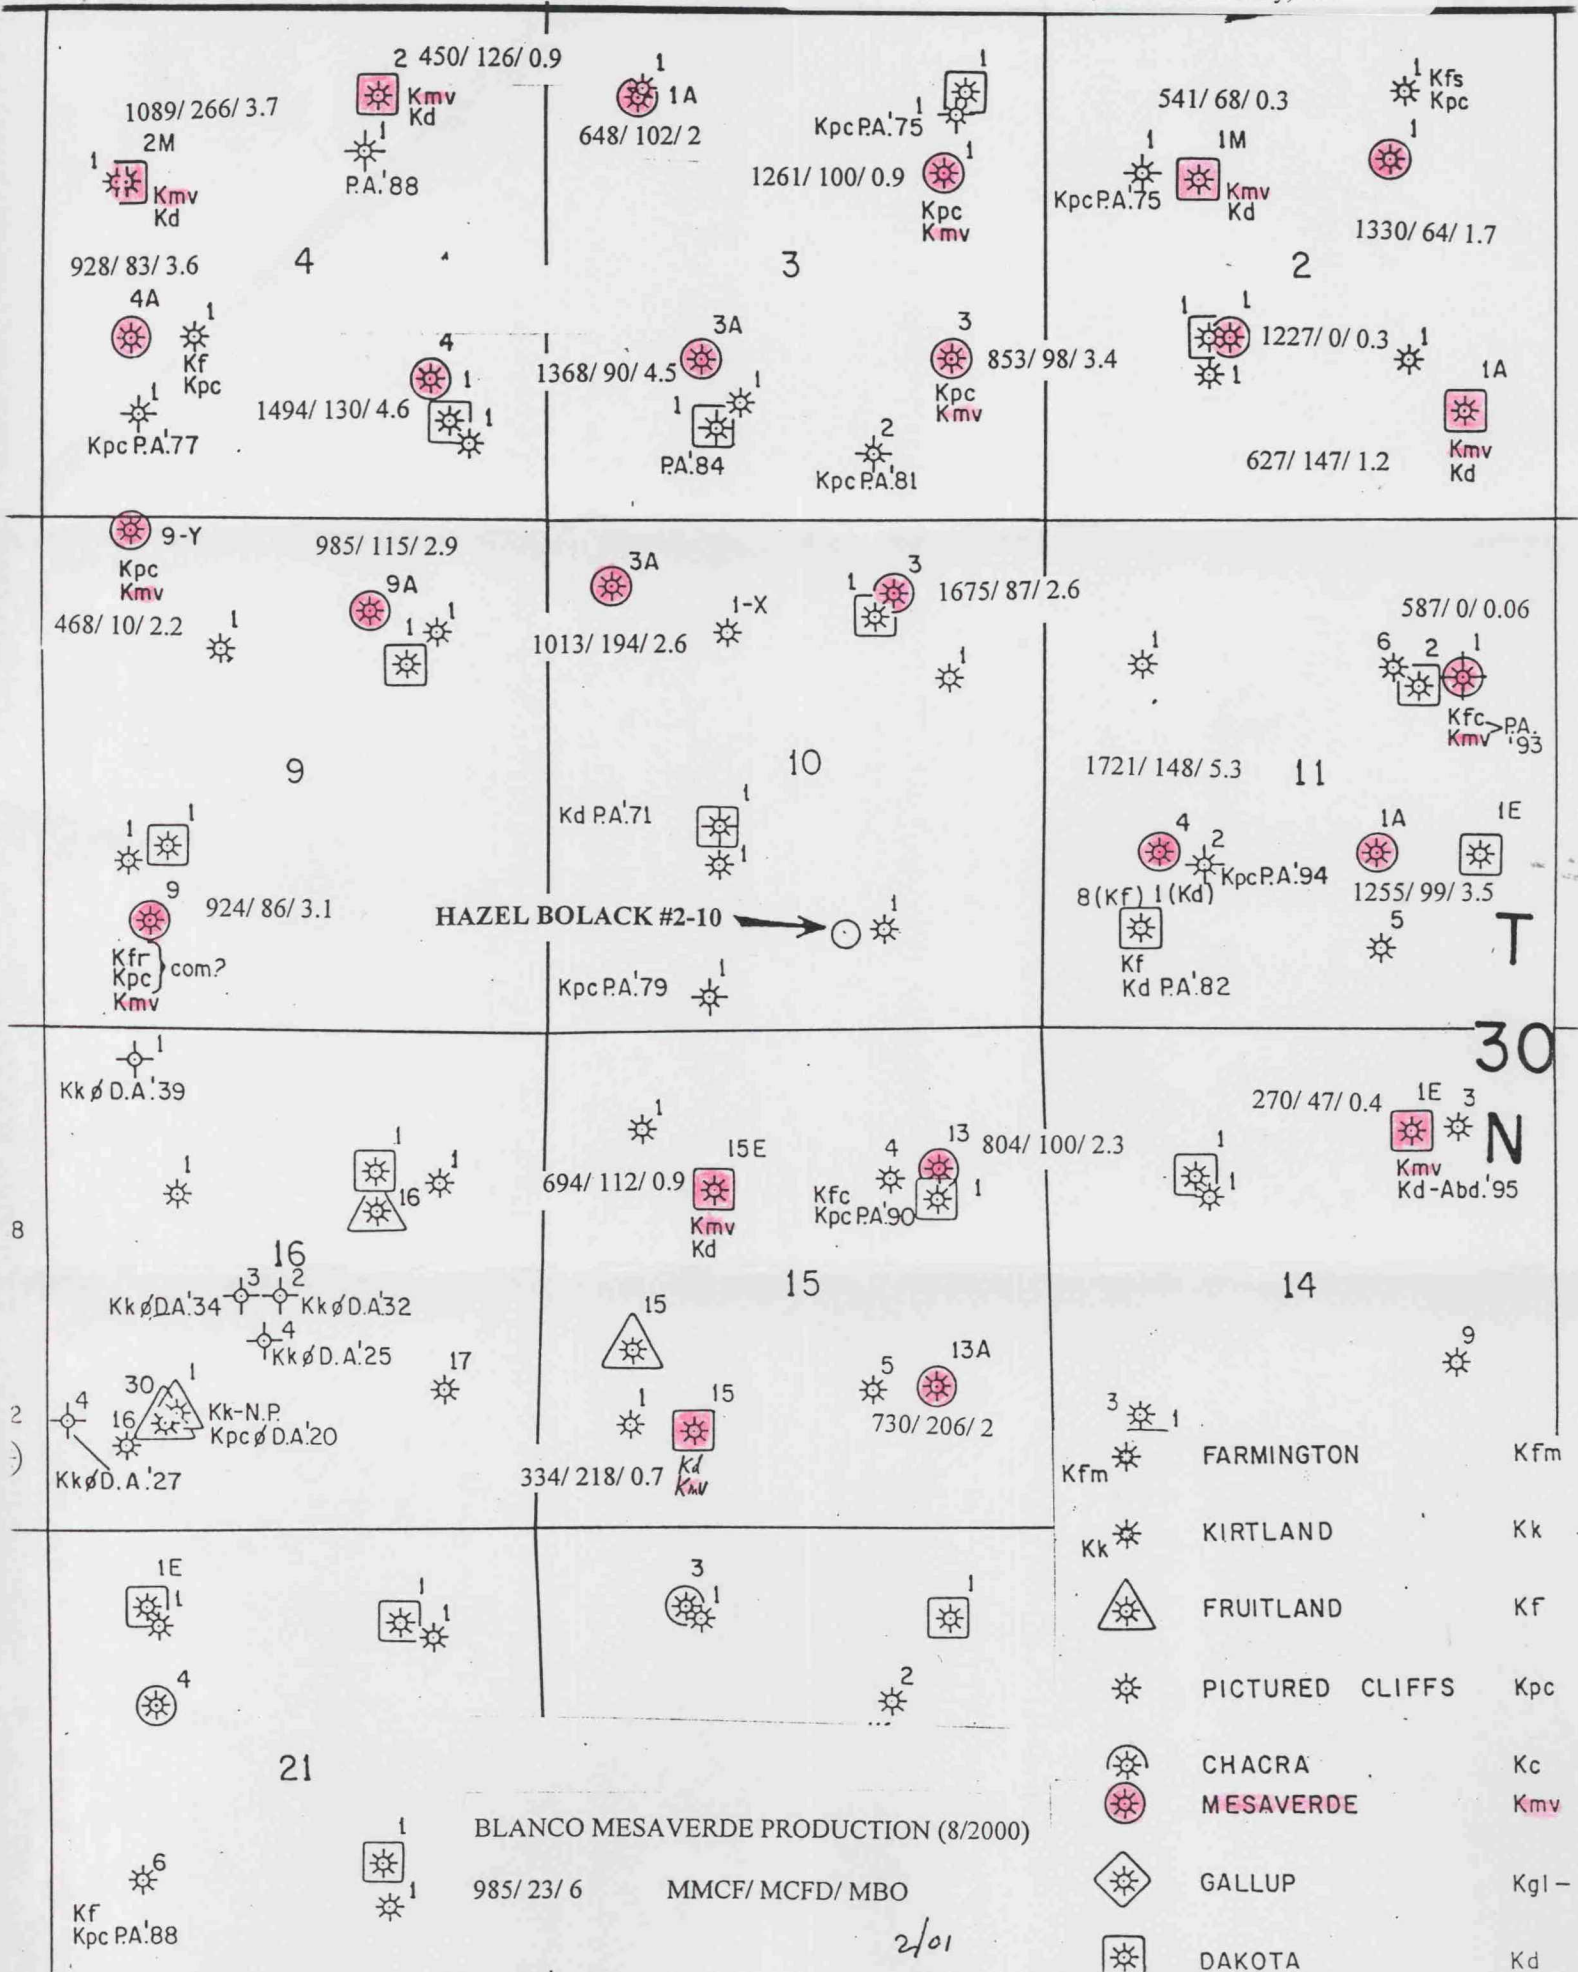

District I
PO Box 1980, Hobbs, NM 88241-1980
District II
PO Drawer DD, Artesia, NM 88211-0719
District III
1000 Rio Brazos Rd., Aztec, NM 87410
District IV
PO Box 2088, Santa Fe, NM 87504-2088

State of New Mexico
Energy, Minerals & Natural Resources Department

OIL CONSERVATION DIVISION
PO Box 2088
Santa Fe, NM 87504-2088

Form C-107

Revised February 21, 1994

Instructions on back

Submit to Appropriate District Office

State Lease - 4 Copies

Fee Lease - 3 Copies

☐ AMENDED REPORT

WELL LOCATION AND ACREAGE DEDICATION PLAT

¹ API Number	² Pool Code	³ Pool Name
⁴ Property Code	⁵ Property Name HAZEL BOLACK	⁶ Well Number 2-10
⁷ OGRID No.	⁸ Operator Name ROBERT L. BAYLESS, PRODUCER LLC	⁹ Elevation 5305

¹⁰ Surface Location

UL or lot no.	Section	Township	Range	Lot Idn	Feet from the	North/South line	Feet from the	East/West line	County
2	10	30 N	11 W		1015	South	2050	East	San Juan

¹¹ Bottom Hole Location If Different From Surface

UL or lot no.	Section	Township	Range	Lot Idn	Feet from the	North/South line	Feet from the	East/West line	County
---------------	---------	----------	-------	---------	---------------	------------------	---------------	----------------	--------


¹² Dedicated Acres	¹³ Joint or Infill	¹⁴ Consolidation Code	¹⁵ Order No.
-------------------------------	-------------------------------	----------------------------------	-------------------------

NO ALLOWABLE WILL BE ASSIGNED TO THIS COMPLETION UNTIL ALL INTERESTS HAVE BEEN CONSOLIDATED
OR A NON-STANDARD UNIT HAS BEEN APPROVED BY THE DIVISION

¹⁶				Lot N° (TYP) 1	¹⁷ OPERATOR CERTIFICATION I hereby certify that the information contained herein is true and complete to the best of my knowledge and belief
					Signature
					Printed Name
					Title
					Date
					¹⁸ SURVEYOR CERTIFICATION I hereby certify that the well location shown on this plat was plotted from field notes of actual surveys made by me or under my supervision, and that the same is true and correct to the best of my belief.
					Date of Survey
					Signature and Seal of Professional Surveyor:
					William F. Mahnke II
					Certificate Number 8466

ROBERT L. BAYLESS, PRODUCER LLC
 HAZEL BOLACK #2-10
 1015' FSL & 2050' FSL
 Sec. 10, T30N, R11W, NMPM
 San Juan Co., NM

----- EXISTING PIPELINE & TRAIL -----

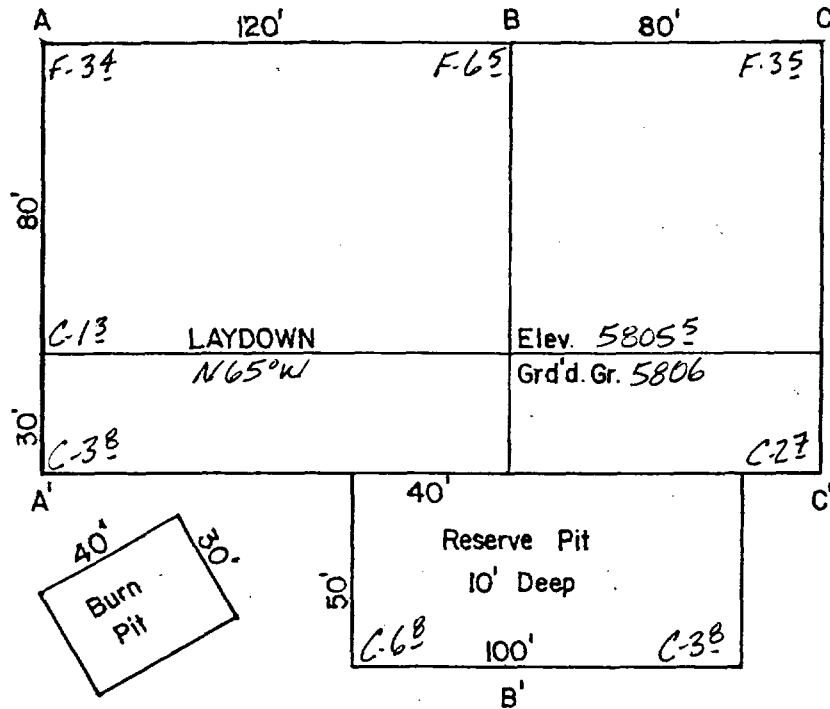

Scale: 1" = 50'

A-A'	Vert.: 1" = 30'	Horiz.: 1" = 100'	C/L			
5810	-----	-----	-----	-----	-----	-----
5800	-----	-----	-----	-----	-----	-----
	-----	-----	-----	-----	-----	-----

B-B'						
5810	-----	-----	-----	-----	-----	-----
5800	-----	-----	-----	-----	-----	-----
	-----	-----	-----	-----	-----	-----

C-C'						
5810	-----	-----	-----	-----	-----	-----
5800	-----	-----	-----	-----	-----	-----
	-----	-----	-----	-----	-----	-----

ROBERT L. BAYLESS, PRODUCER LLC
HAZEL BOLACK #2-10
1015' FSL & 2050' FEL
Sec. 10, T30N, R11W, NMPM
San Juan Co., NM

AZTEC RUINS
NATIONAL MONUMENT

AZTEC

ATHLETIC
FIELD

RACETRACK

Hampton

RACETRACK

ATHLETIC
FIELD

Canyon

Calloway

Canyon

Aroyo

RIVER

BLD

BLD

Canyon

2A

Knowlton

10-14-24

10-14-24

