


**EXHIBIT B - SCHEMATIC
DIAGRAM OF CURRENT
COMPLETION - HUMBLE
NEW MEXICO STATE V-2***

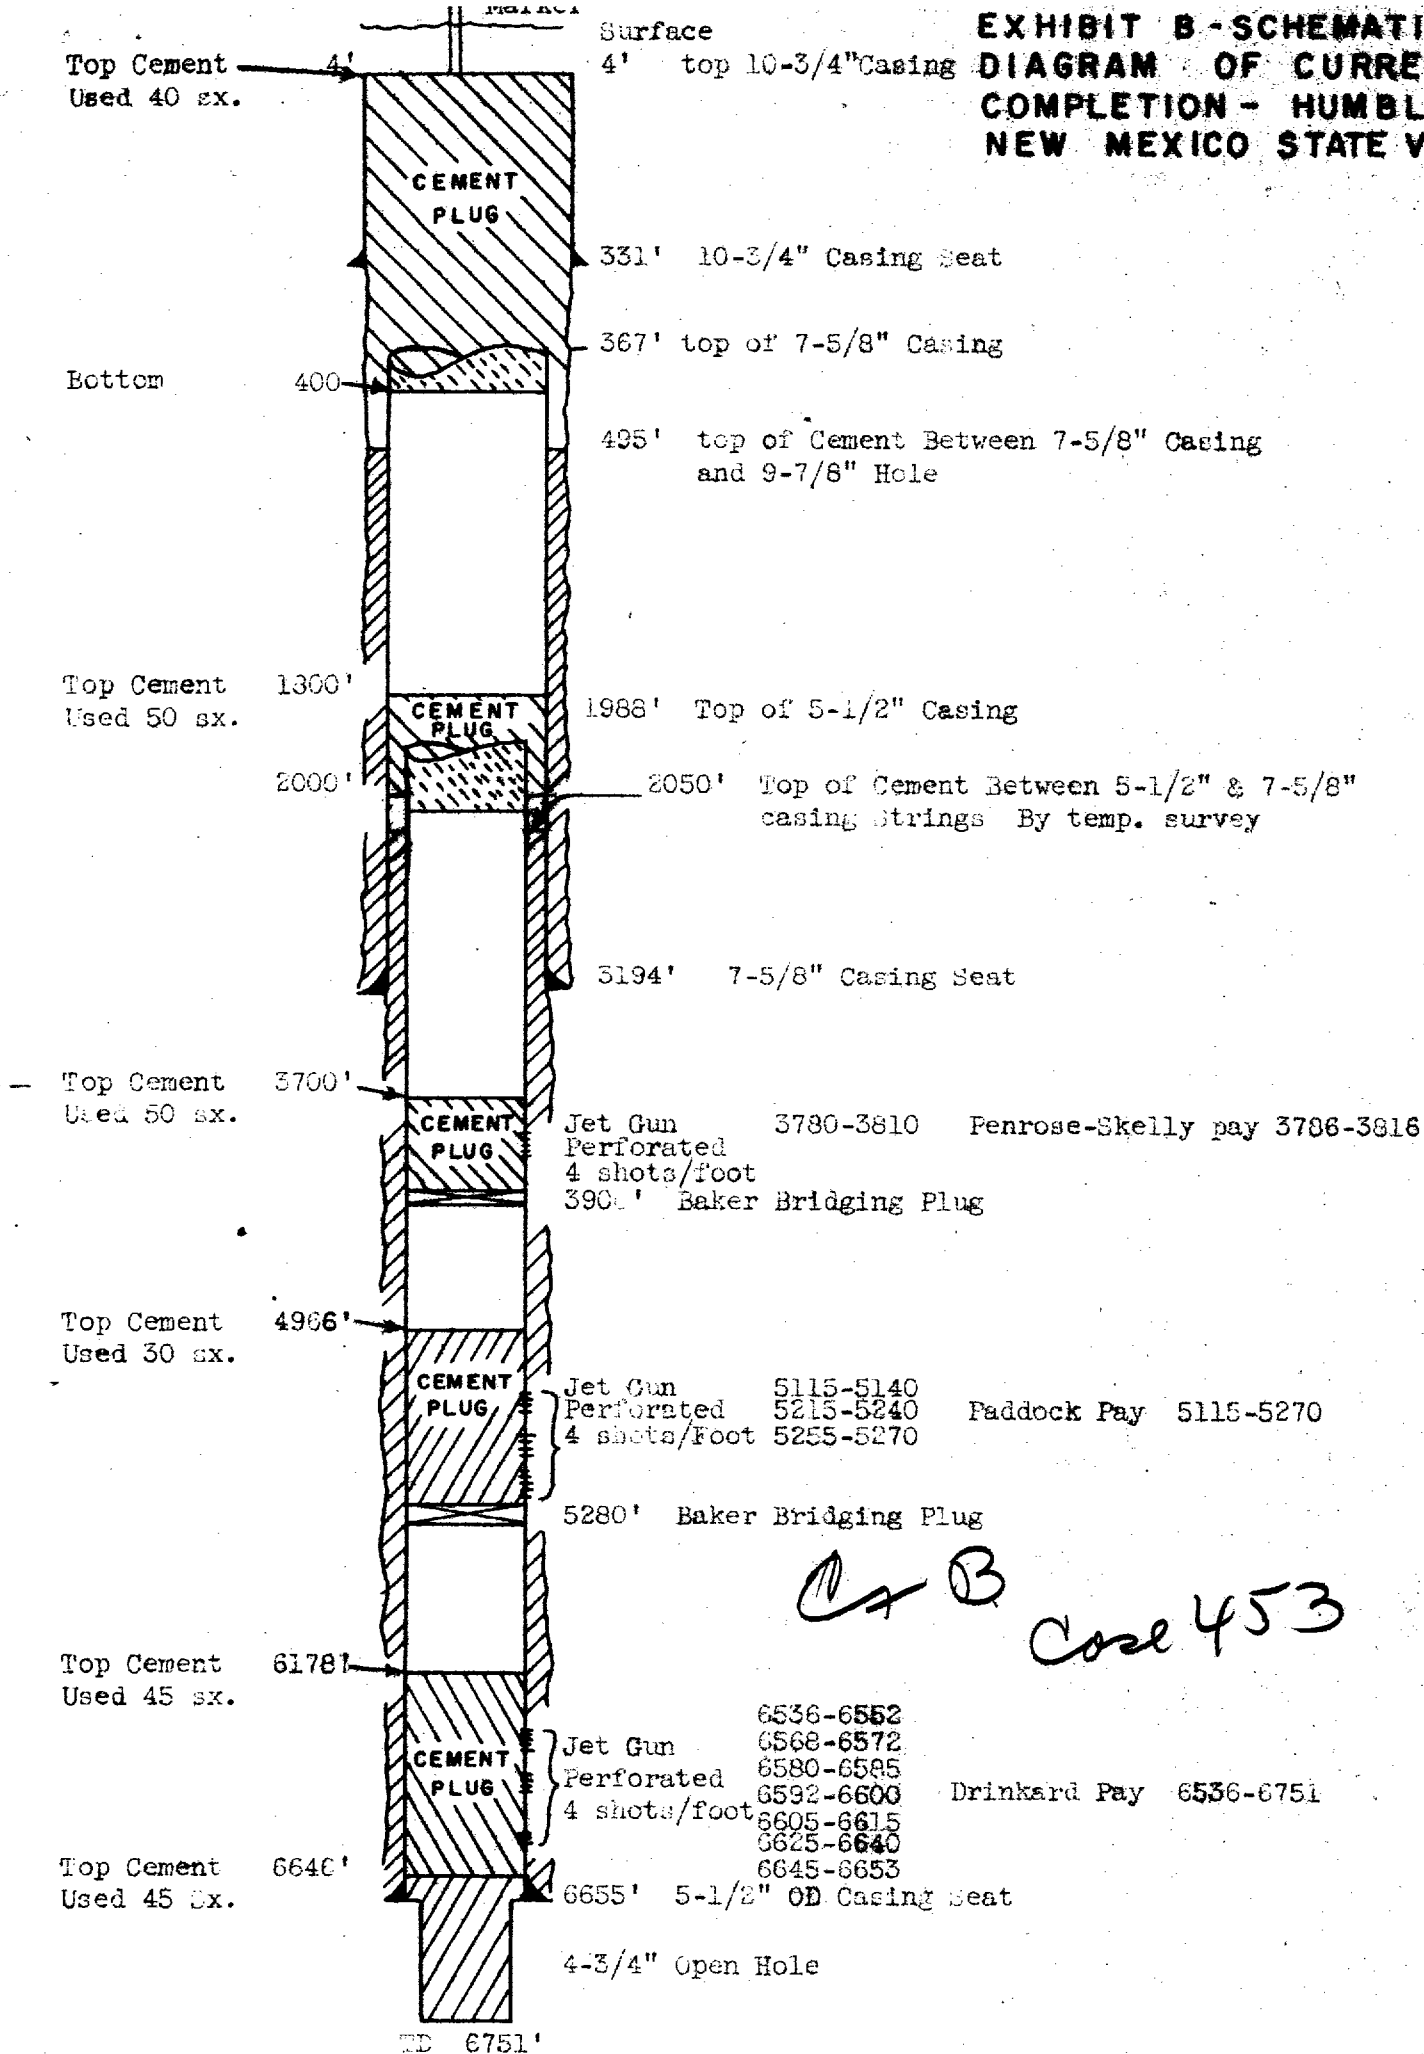

Handwritten: C & B Core 453

* Currently Plugged & Abandoned