


EXHIBIT "C"

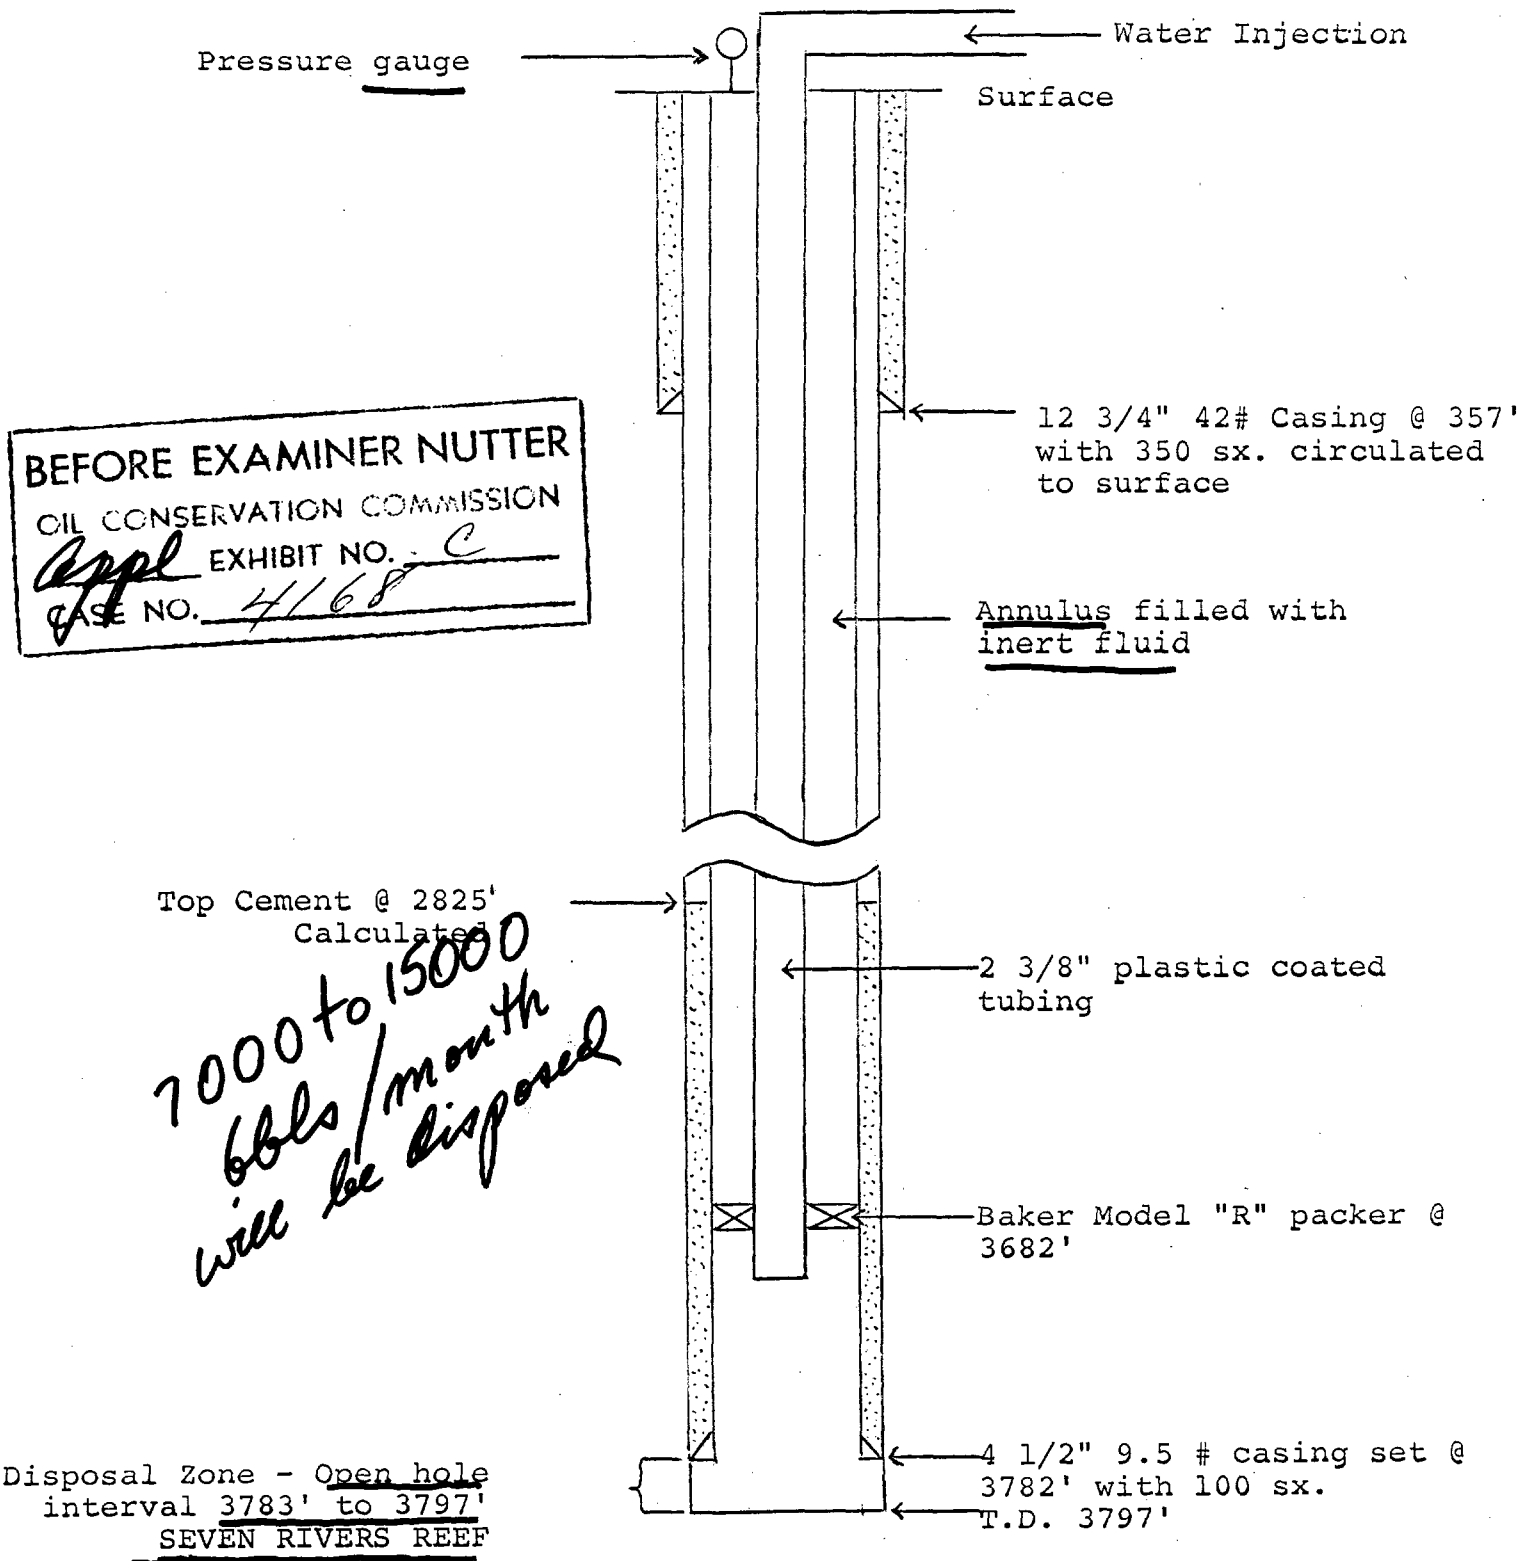

DIAGRAMMATIC SKETCH of Proposed Installation of Water Injection Equipment for the CHARLES B. READ No. 1 SINCLAIR STATE Section 2, T-21-S, R-33-E, Lea County, New Mexico.