



EMPIRE ABO UNIT L-161
SCHEMATIC OF PROPOSED DRAINHOLE

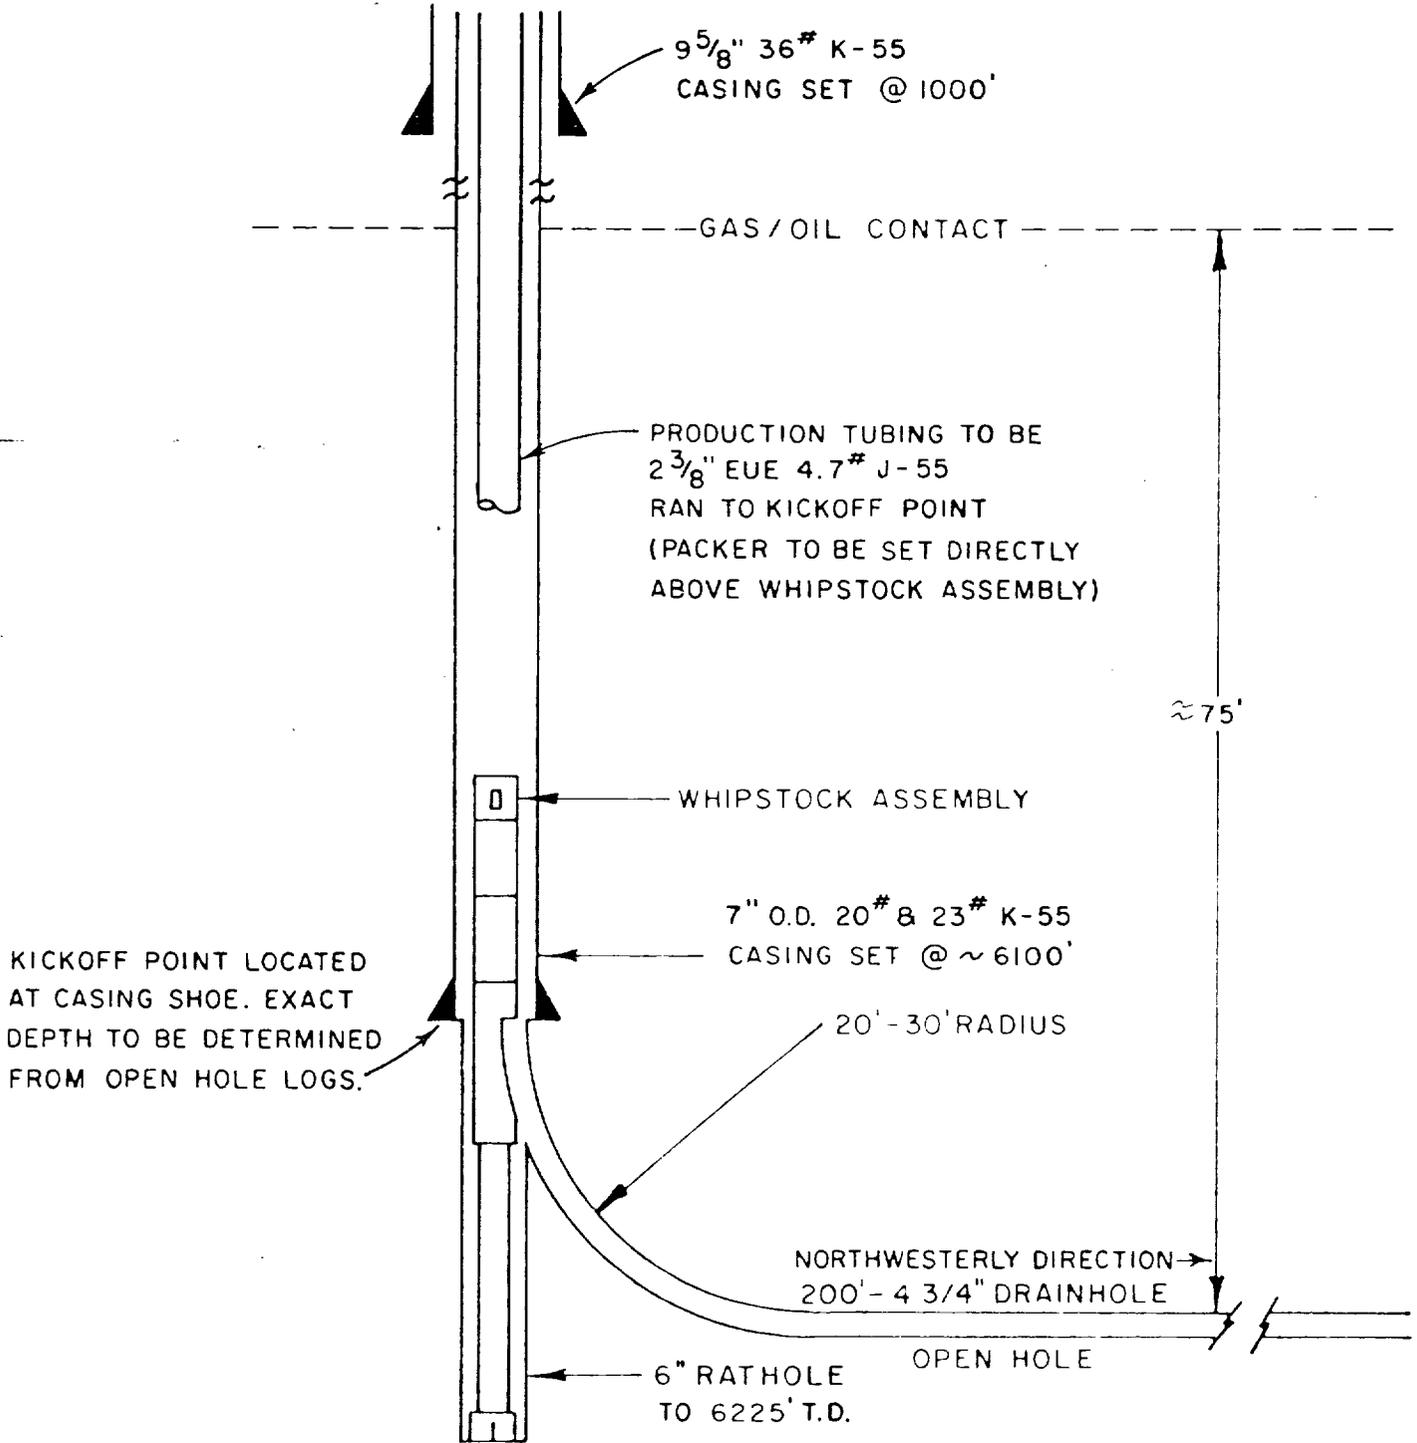

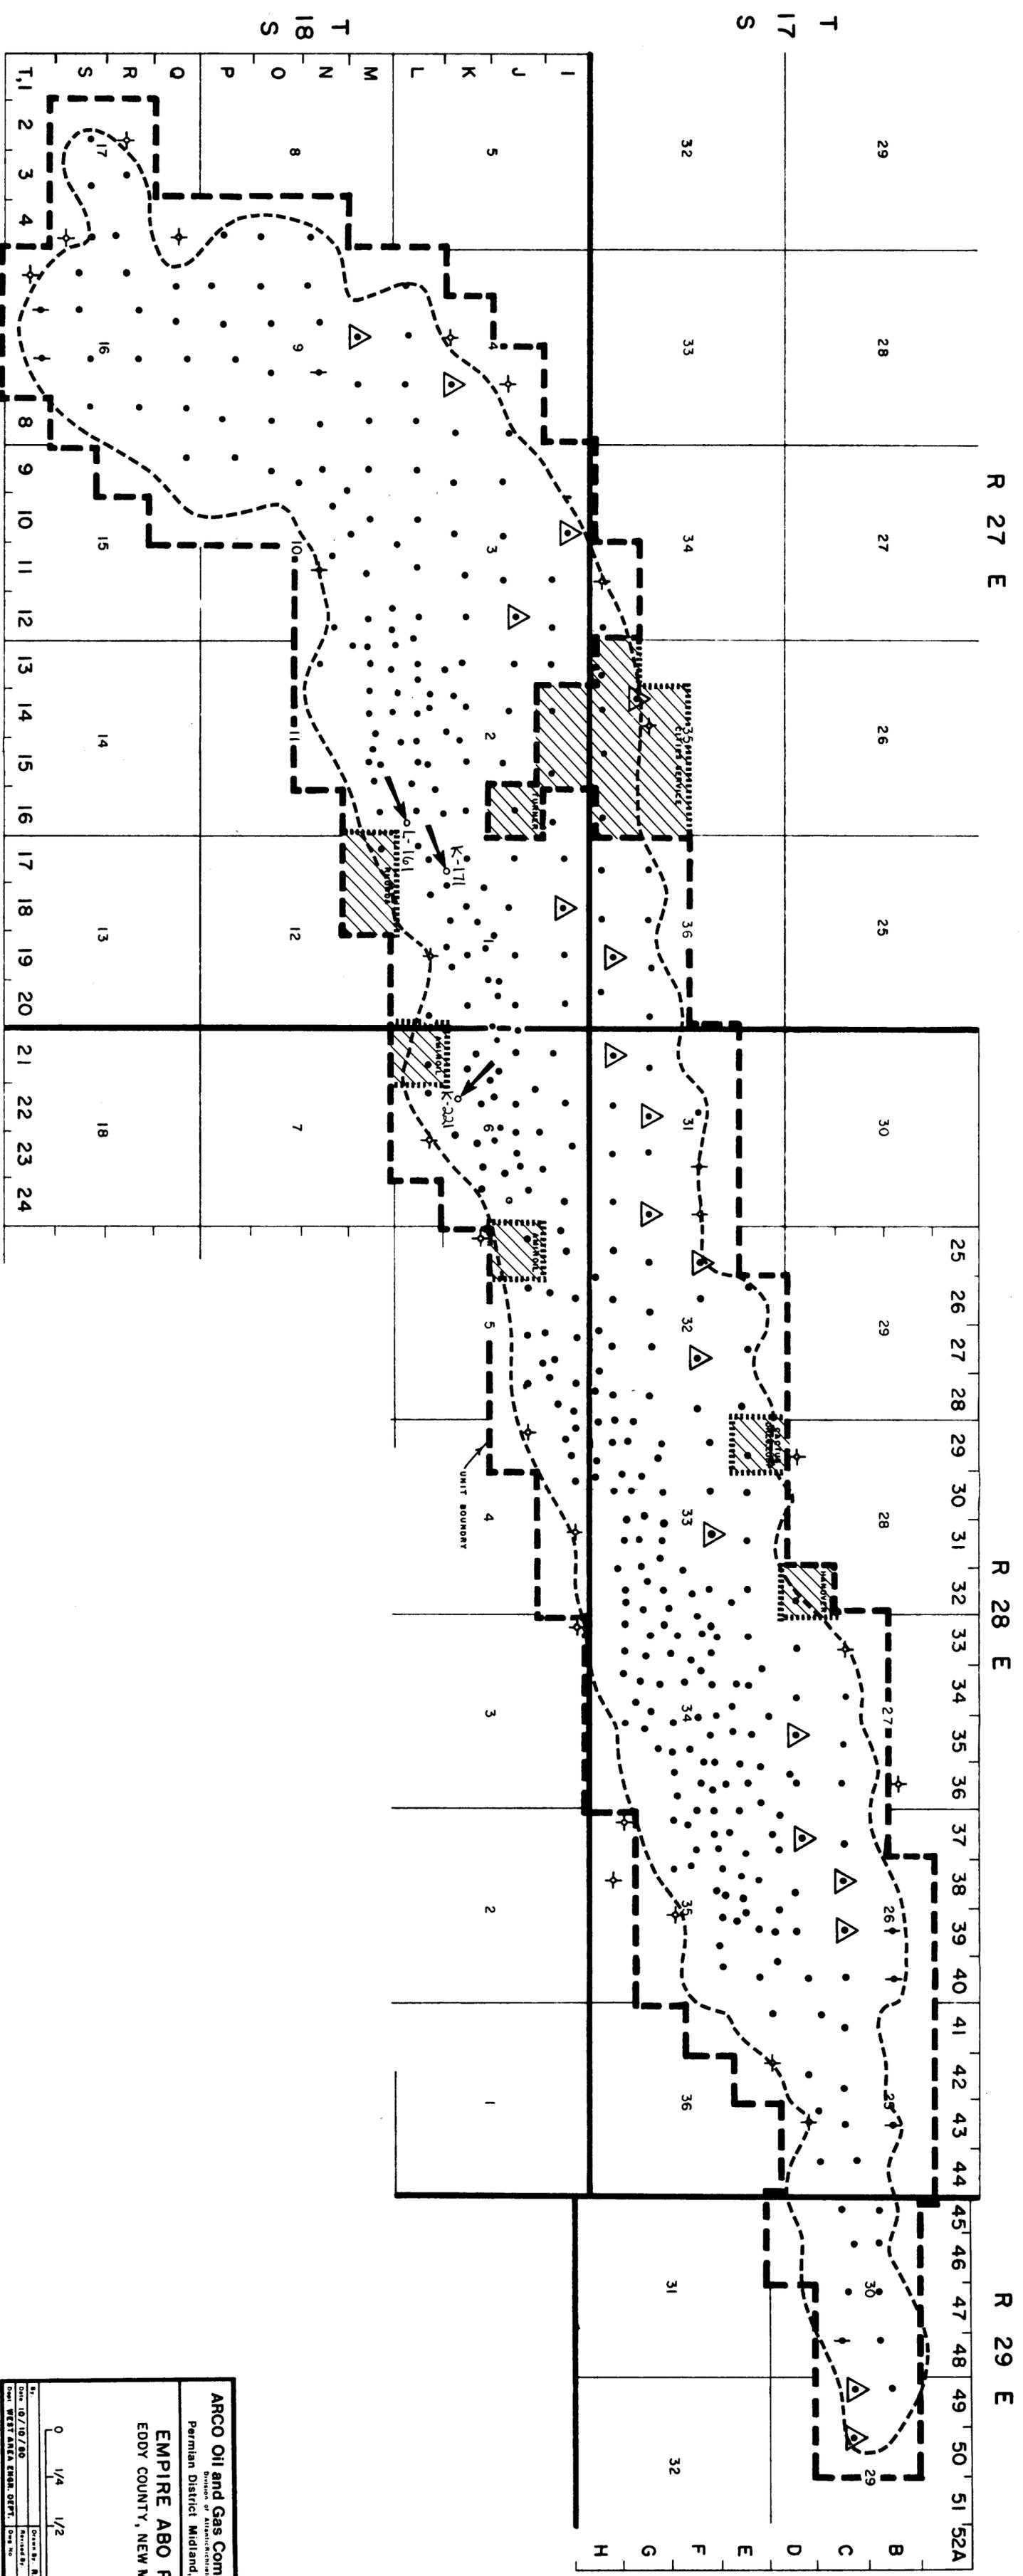

ARCO Oil and Gas Company
 Permian District Midland, Texas
EMPIRE ABO POOL
 EDDY COUNTY, NEW MEXICO

0 1/4 1/2 1-MI.

DATE: 10/10/80
 DRAWN BY: R.C.T.
 CHECKED BY: []
 DATE: []

WEST ANTEA ENGR. DEPT. []